




EXISTING FRONT ELEVATION (SOUTH)

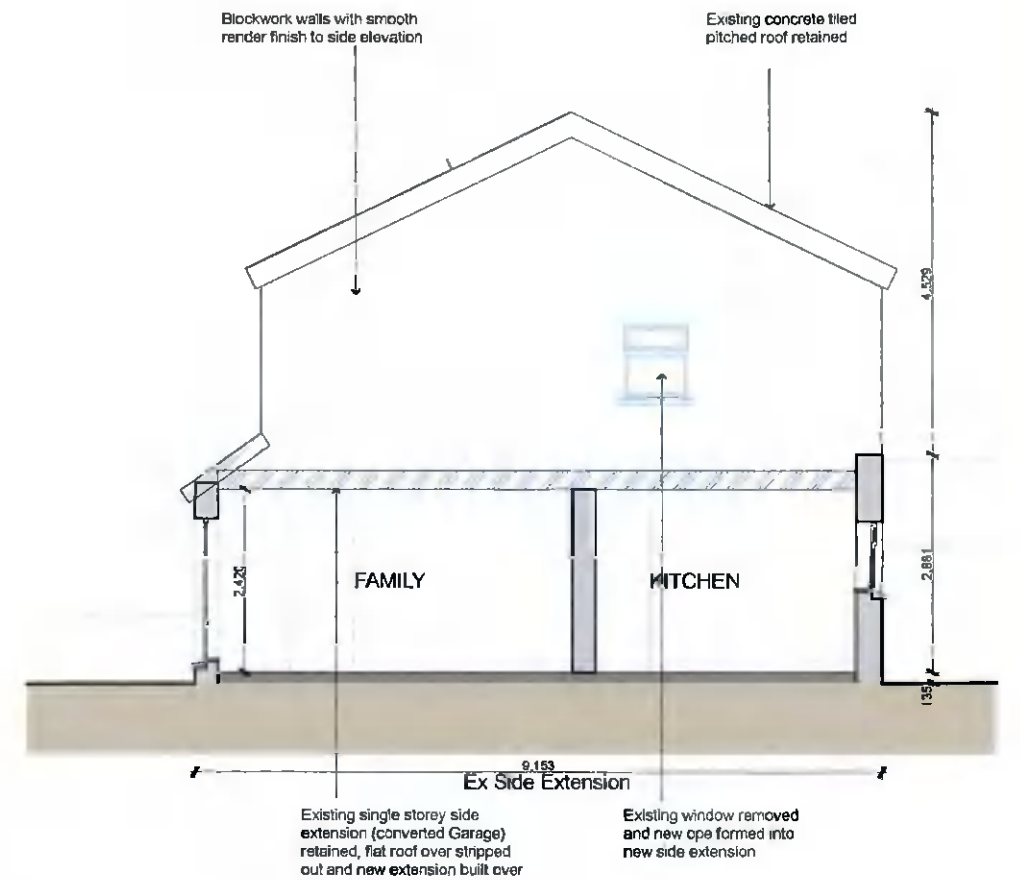

EXISTING SIDE ELEVATION (EAST)

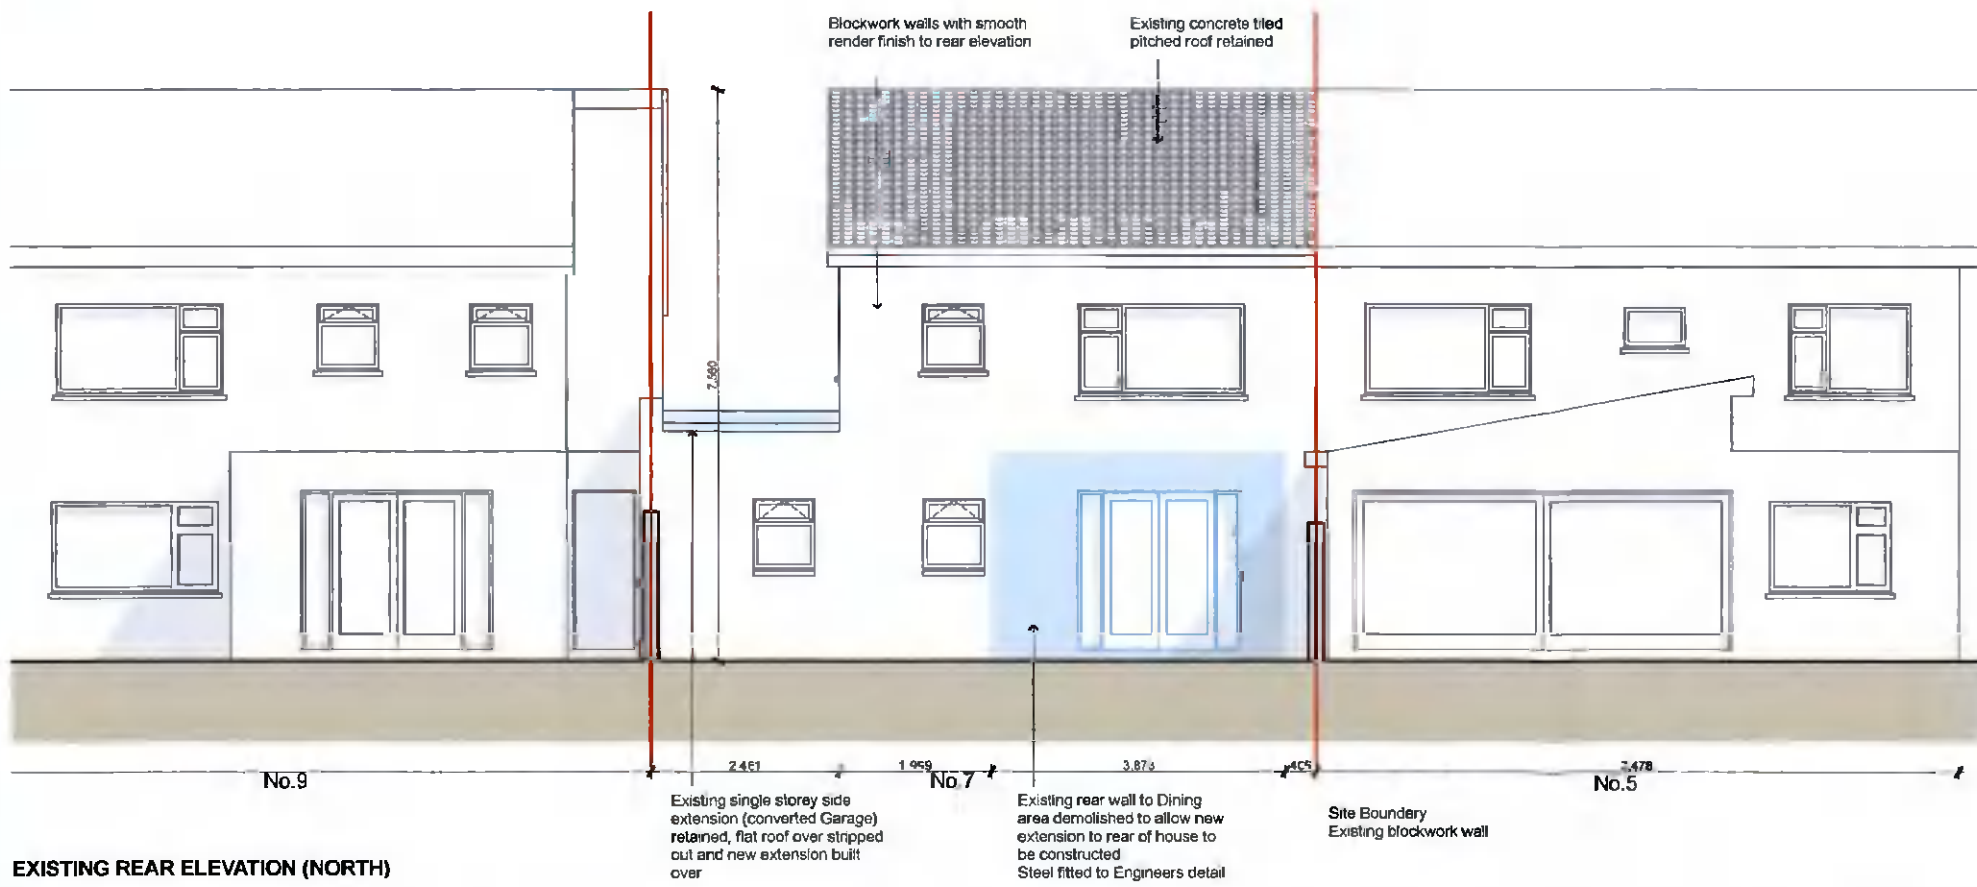

EXISTING REAR ELEVATION (NORTH)

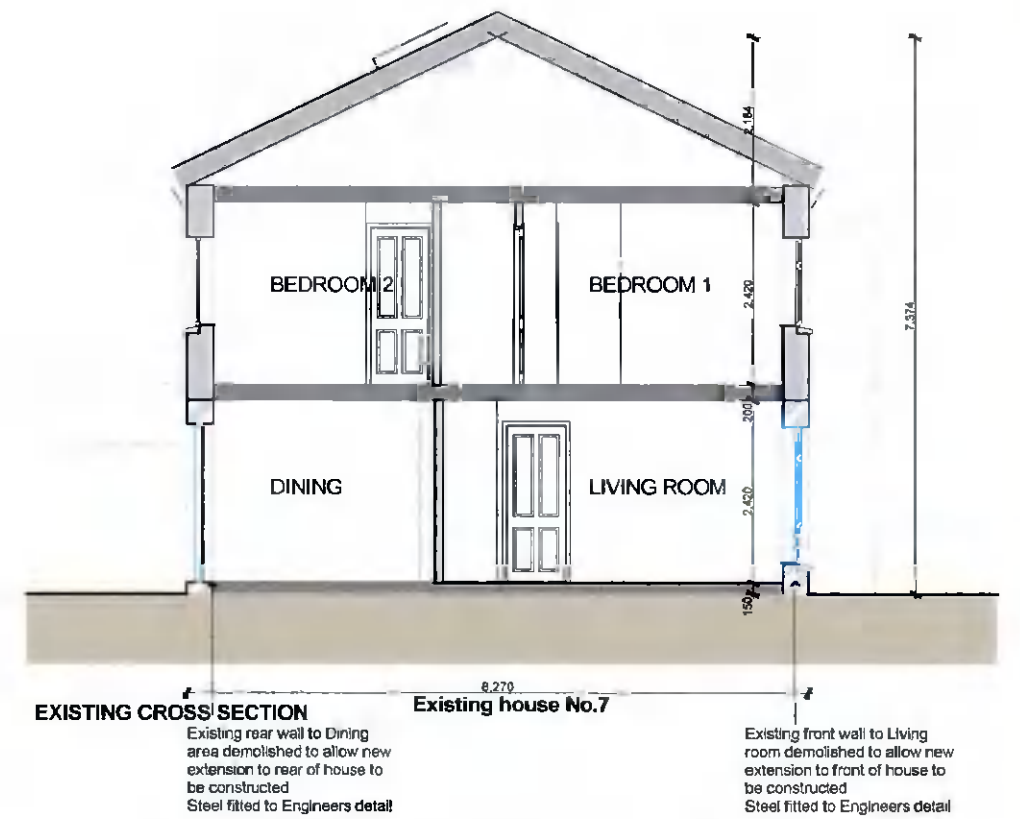

EXISTING CROSS SECTION

General Notes
 ALL DIMENSIONS ARE IN MILLIMETERS UNLESS OTHERWISE STATED. DO NOT SCALE OFF THE DRAWING
 USE FIGURED DIMENSIONS ONLY. CHECK ALL DIMENSIONS ON SITE. ANY VARIATIONS OR DISCREPANCIES
 FROM THE DRAWING TO BE REFERRED TO THE ARCHITECT. THE DRAWING TO BE READ IN CONJUNCTION
 WITH ALL RELEVANT DRAWINGS AND SPECIFICATIONS. ALL WORKS TO COMPLY WITH CURRENT BUILDING
 REGULATIONS.
 ALTERATIONS TO EXISTING SHOWN [Blue shading] SITE BOUNDARY SHOWN [Red line]

Issue Date	Revision	Purpose	Issued to
17.11.21		Planning	South Dublin County Council

Drawing Name			
Existing Front, Rear and Side Elevations and Cross Section A-A			
Drawing Status	Drawing No	Scale	Date
Planning	21/PA/07	1:100 @ A3	14/11/2021

Project	
Proposed Alterations and Extensions to 7 Idrone Close, Ballyroan, Dublin 16, D16 W6T7	
Client	
Karen and Paul McEvoy	

ARCHITECT ACCREDITED IN CONSERVATION
G3 RIAI
KATHRYN POTTERTON ARCHITECTS
 120 Leinster Road, Rathmines, Dublin 6
 M: 087 2200838 E: kathrynpottertonarchitects@gmail.com