



1 PROPOSED FRONT ELEVATION (NORTH FACING)
SCALE 1: 100

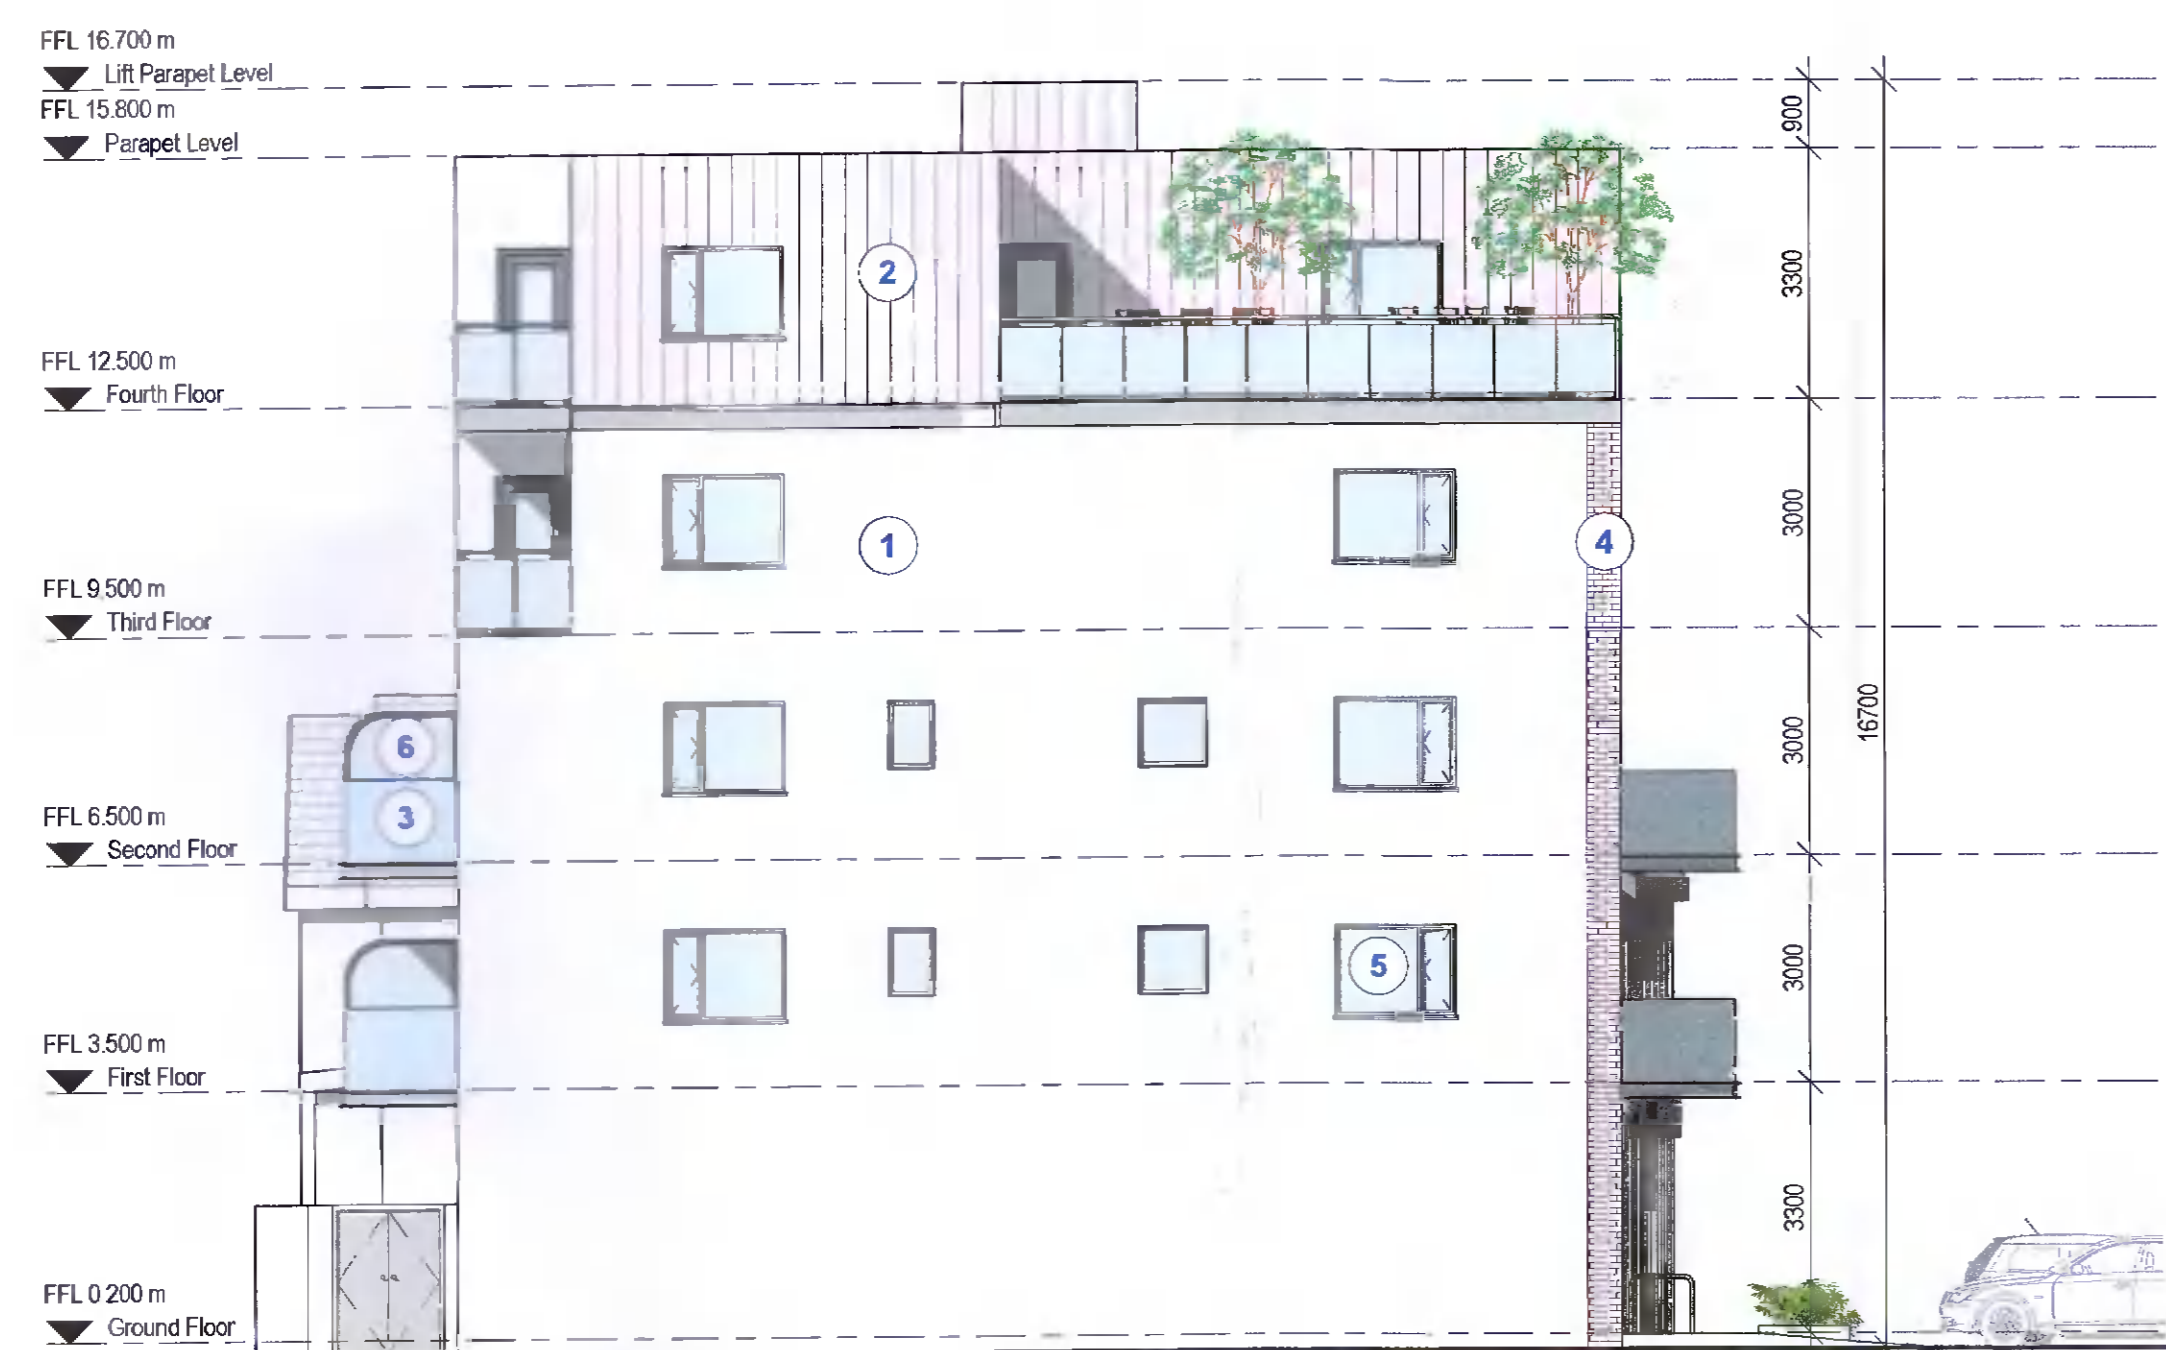

2 PROPOSED REAR ELEVATION (SOUTH FACING)
SCALE 1: 100



3 PROPOSED SIDE ELEVATION (EAST FACING)
SCALE 1: 100

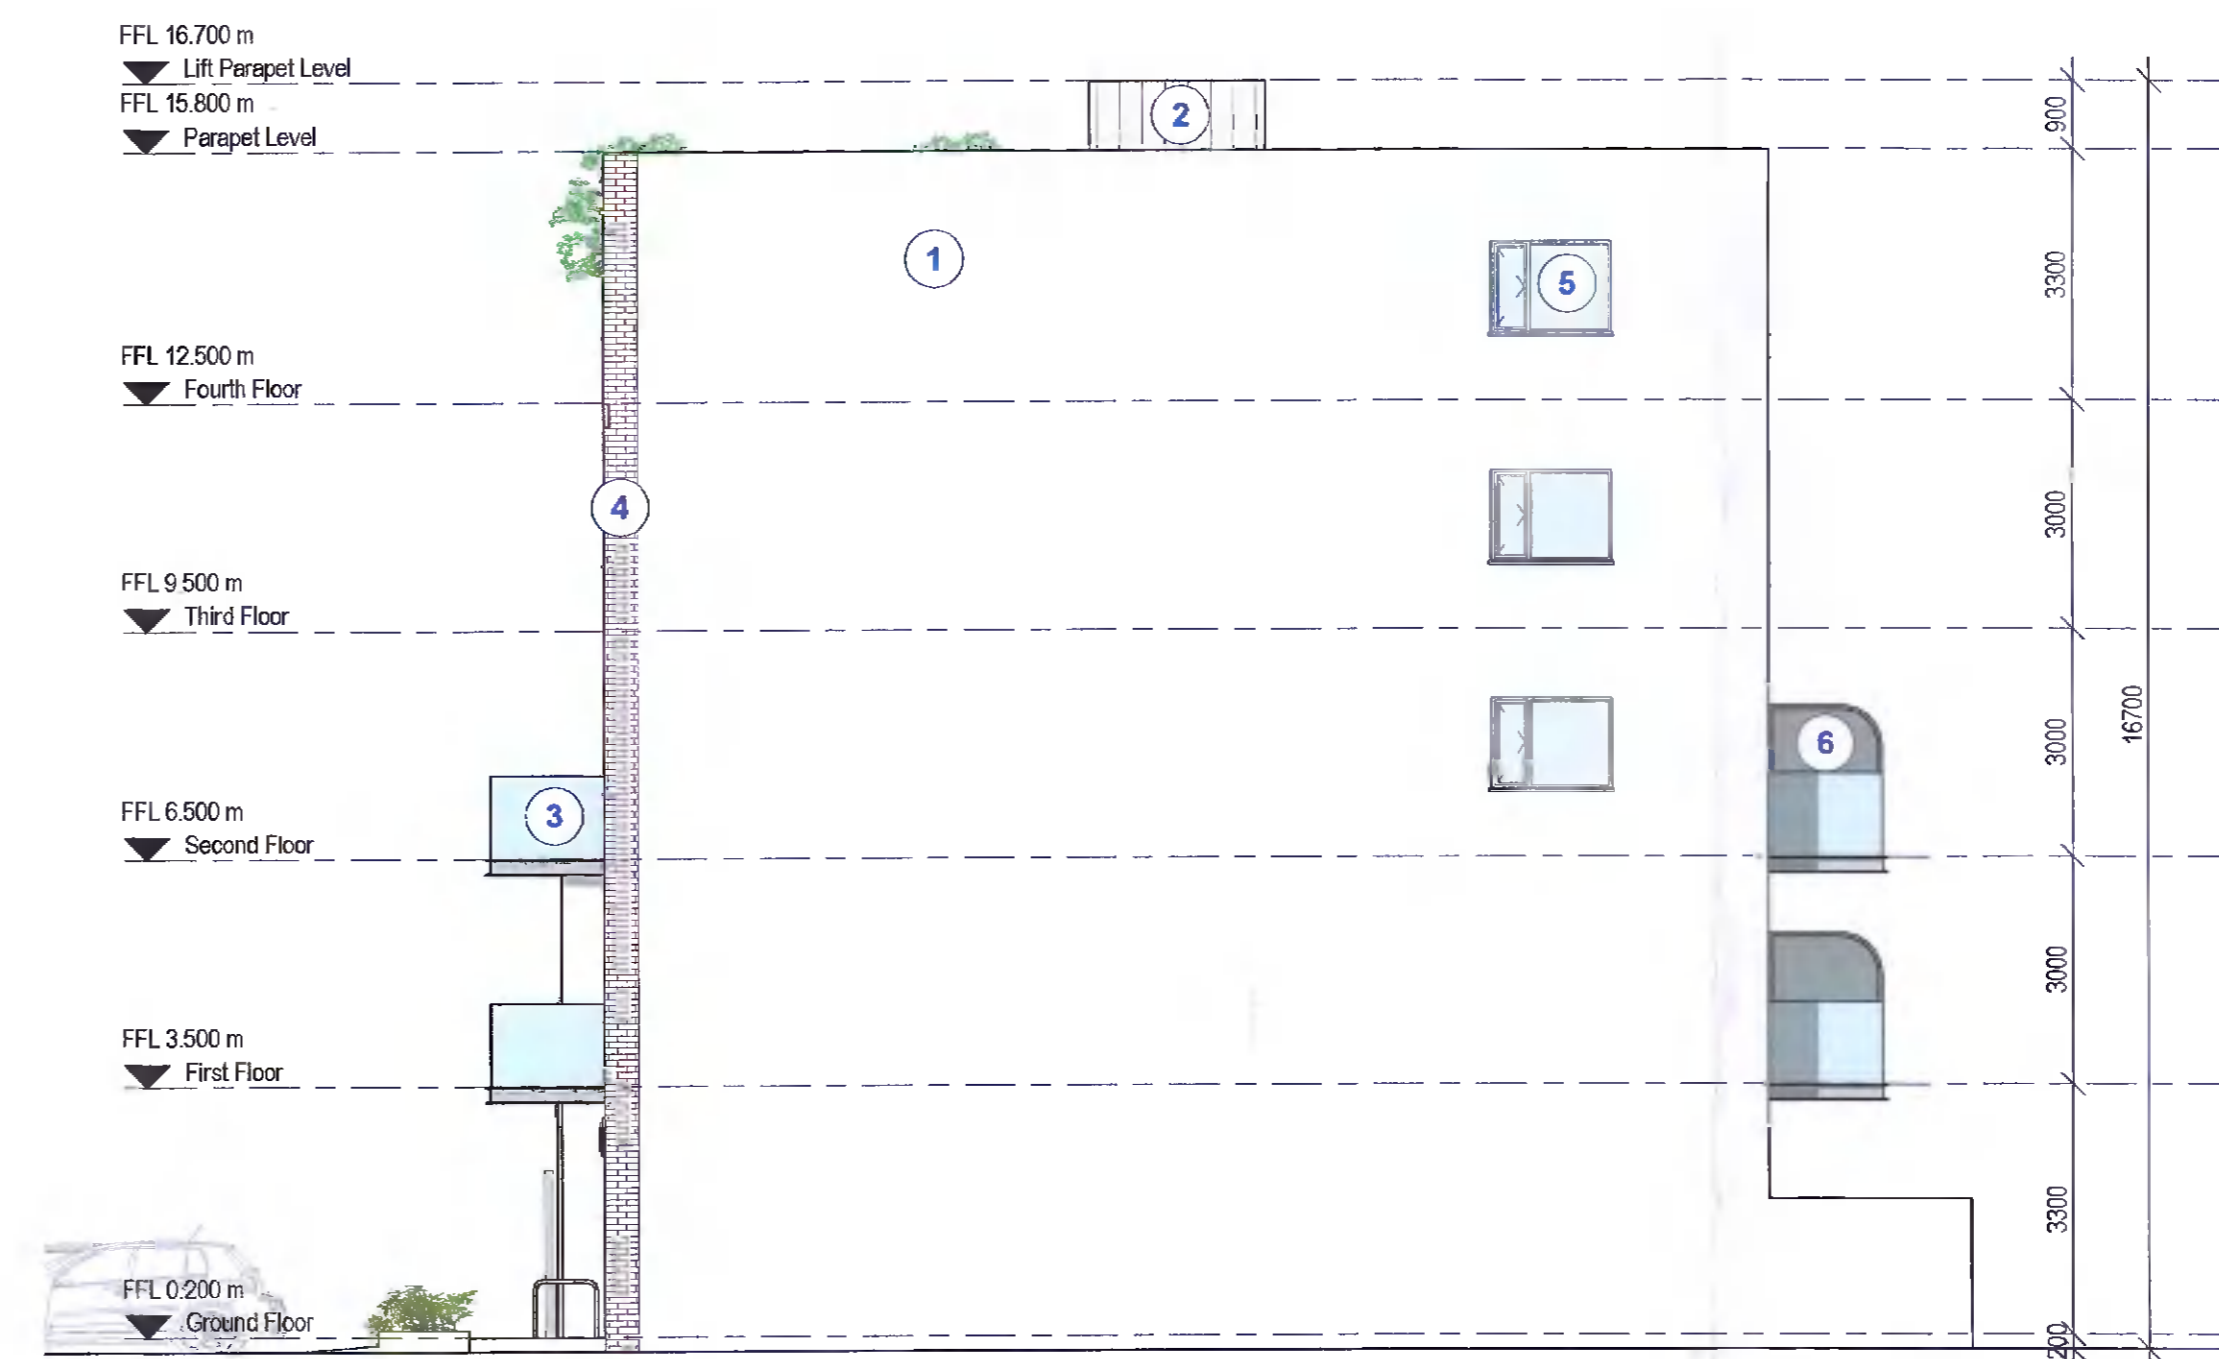

4 PROPOSED SIDE ELEVATION (WEST FACING)
SCALE 1: 100

EXTERNAL FINISHES	
1	Render Finish
2	Metal Cladding
3	Glass Balustrade
4	Red Brick
5	Glazed Doors and Windows
6	Glazed Privacy Screen

NOTE:
ALL MATERIALS TO BE AGREED BY WAY
OF COMPLIANCE WITH THE PLANNING
AUTHORITY

NOTES:
© This drawing is copyright. Figured dimensions only to be taken from this drawing. All dimensions to be checked on site. Module Design Ltd to be informed of any discrepancies before work proceeds.

REV	DATE	DESCRIPTION	ISSUED

CLIENT NAME:
ALAN & MONICA HOLMES

DRAWN:
Author

DATE:
January 2022

CHECKED:
Checker

PAGE SIZE
A1

PROJECT NAME
PROPOSED MIXED USE DEV. AT PAINTWORLD,
1-2 BALLYMOUNT ROAD LOWER, DUBLIN 12

DRAWING TITLE
PROPOSED ELEVATIONS

PROJECT NO.
21127

DRAWING NO.
P200

SCALE
As indicated

REV

MODULE
ARCHITECTURE | DESIGN | PROJECT MANAGEMEN
1st Floor, 2 Chapel Hill, Lucan, Co. Dublin
t: +353 1 552 5076 e: info@module.ie w: www.module.ie

STATUS
PLANNING