




Proposed Front Elevation
1.100

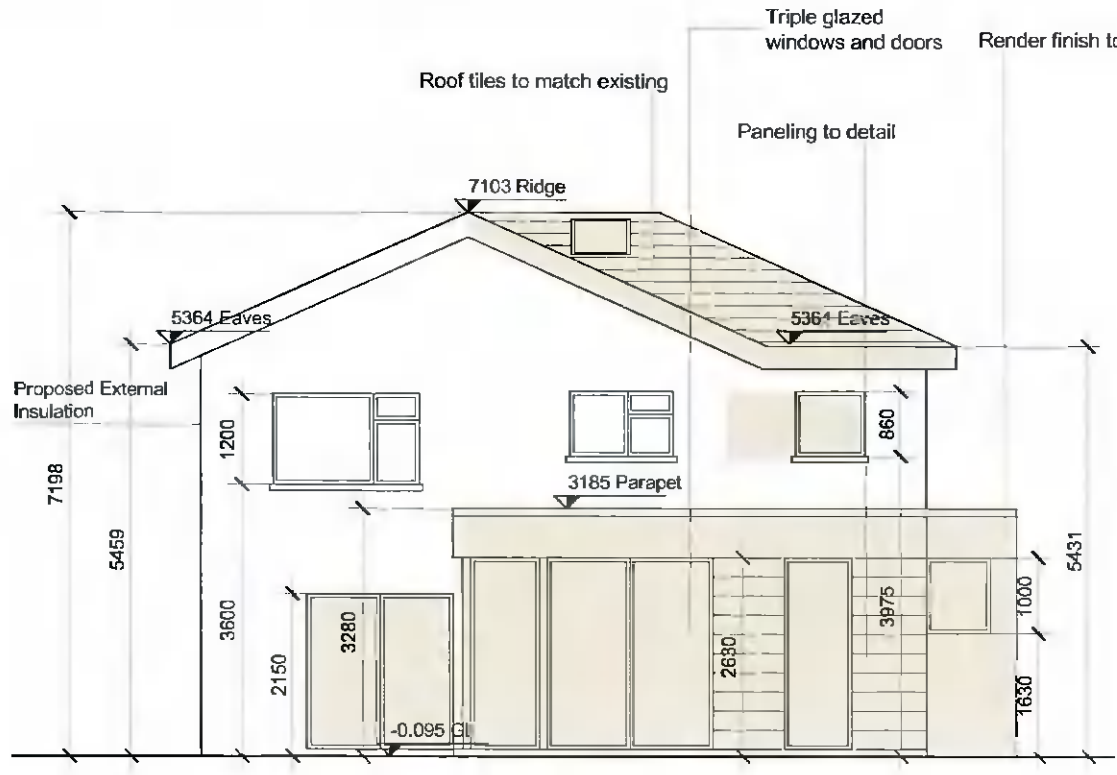

Proposed Rear Elevation
1.100

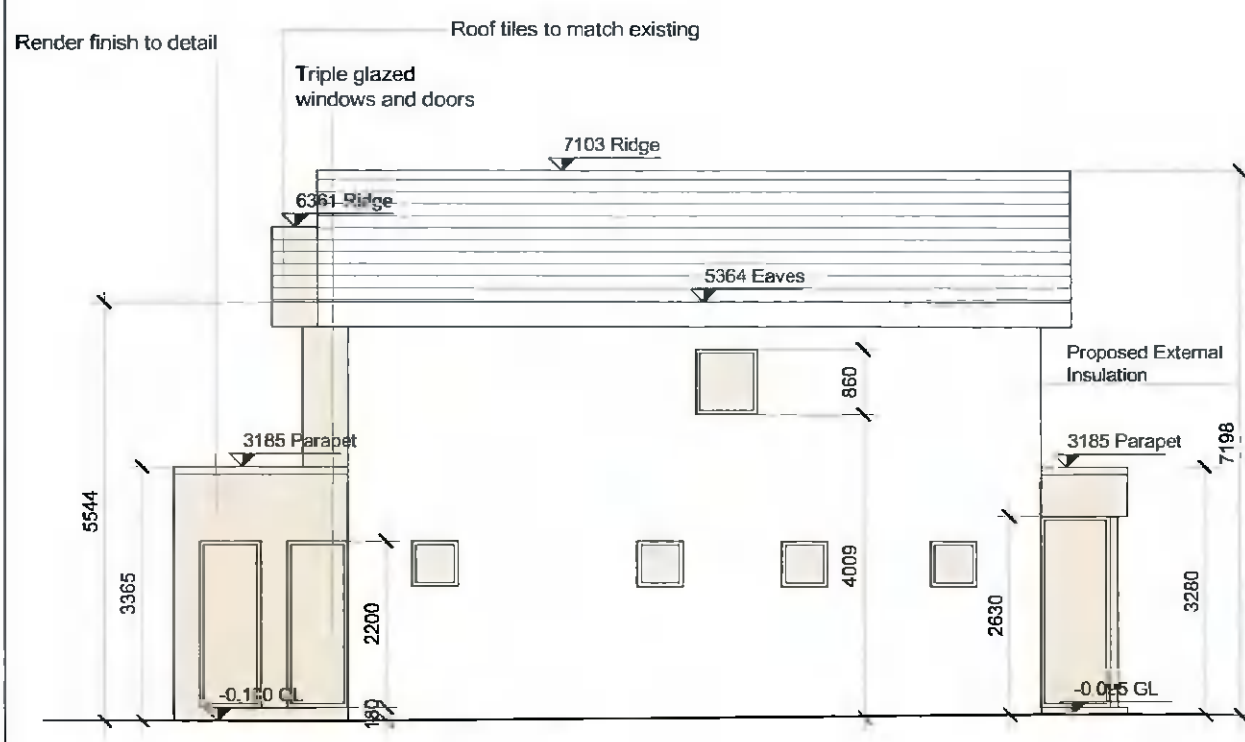

Proposed Side Elevation
1.100

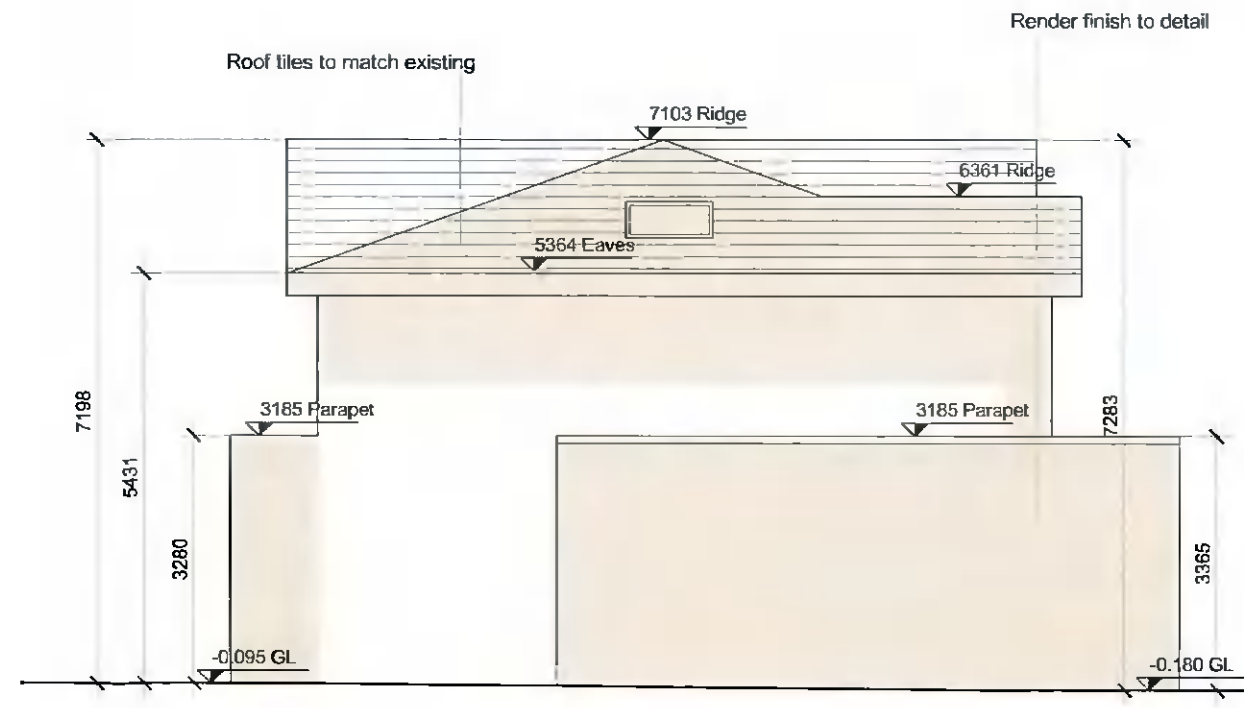

Proposed Side Elevation
1.100

NOTES
DO NOT SCALE - USE FIGURED DIMENSIONS ONLY.
ALL DIMENSIONS TO BE CHECKED ON SITE PRIOR TO CONSTRUCTION AND ANY DISCREPANCIES TO BE HIGHLIGHTED BY CONTRACTOR.
THIS DRAWING IS TO BE READ IN CONJUNCTION WITH ALL RELEVANT SPECIFICATIONS AND DRAWINGS.
ALL LEVELS ARE TO FINISHED LEVELS UNLESS OTHERWISE INDICATED.
SUBJECT TO DETAILED DESIGN REVISIONS AND PLANNING CONDITIONS NOT KNOWN AT SCHEME DESIGN STAGE.
TENDER DRAWINGS ARE NOT FOR CONSTRUCTION.
ALL SETTING OUT AND DIMENSIONS TO BE AGREED ON SITE BASED ON CONSTRUCTION DRAWINGS.

LEGEND
indicates site boundary
indicates proposed works

PP.01	Issued For Planning Permission	10.01.22
revision:	description:	date:

drawing status: **Planning Permission**

General Arrangement

BRIGHT DESIGN
ARCHITECTS
01 269 6860 • info@bda.ie • www.bda.ie
4 seafield park, boaterstown, blackrock, co. dublin

project: 30 Ashfield Drive, Dublin 24
title: **PROPOSED ELEVATIONS**
date: 24.05.18 scale: 1:100 @ A3 drawing: FA
drawing number: revision:

21058- 210 PP. 01
© Copyright - Bright Design Architects 2020
This drawing or design may not be reproduced without permission

