



Proposed Areas

	Office	158sqm
	Industrial	223sqm
	Showroom	232sqm

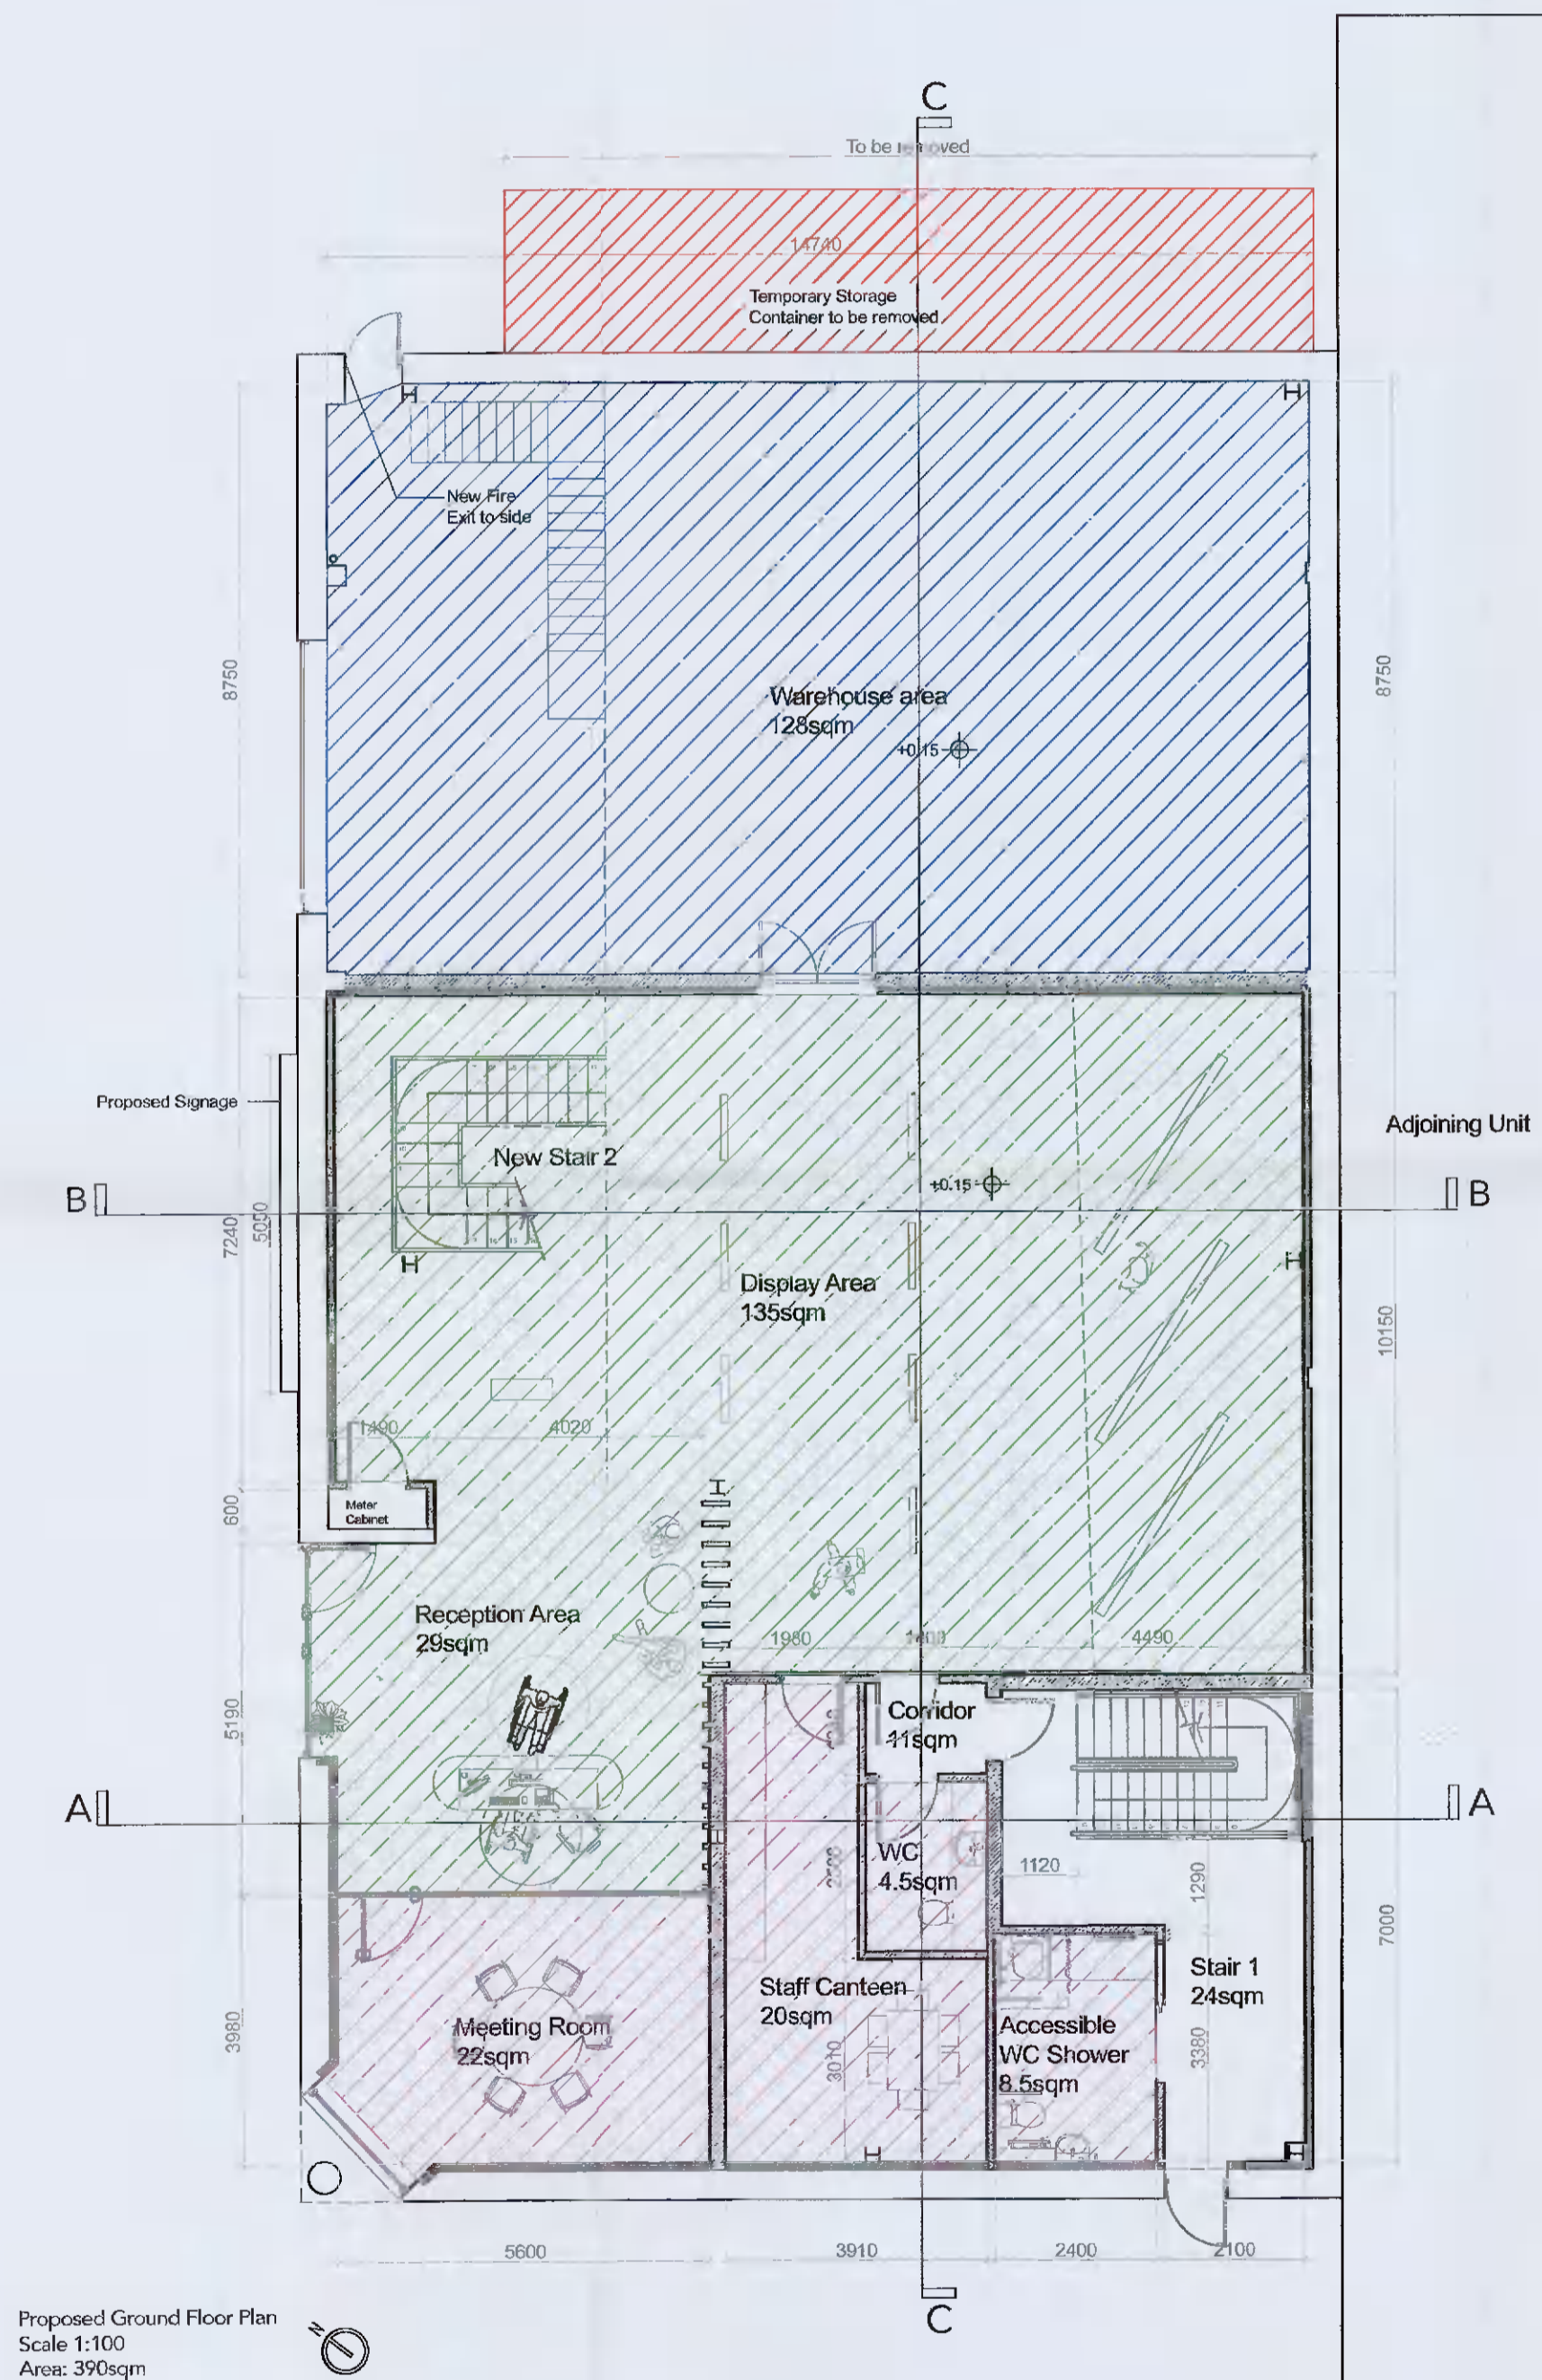

Proposed Ground Floor Plan
Scale 1:100
Area: 390sqm

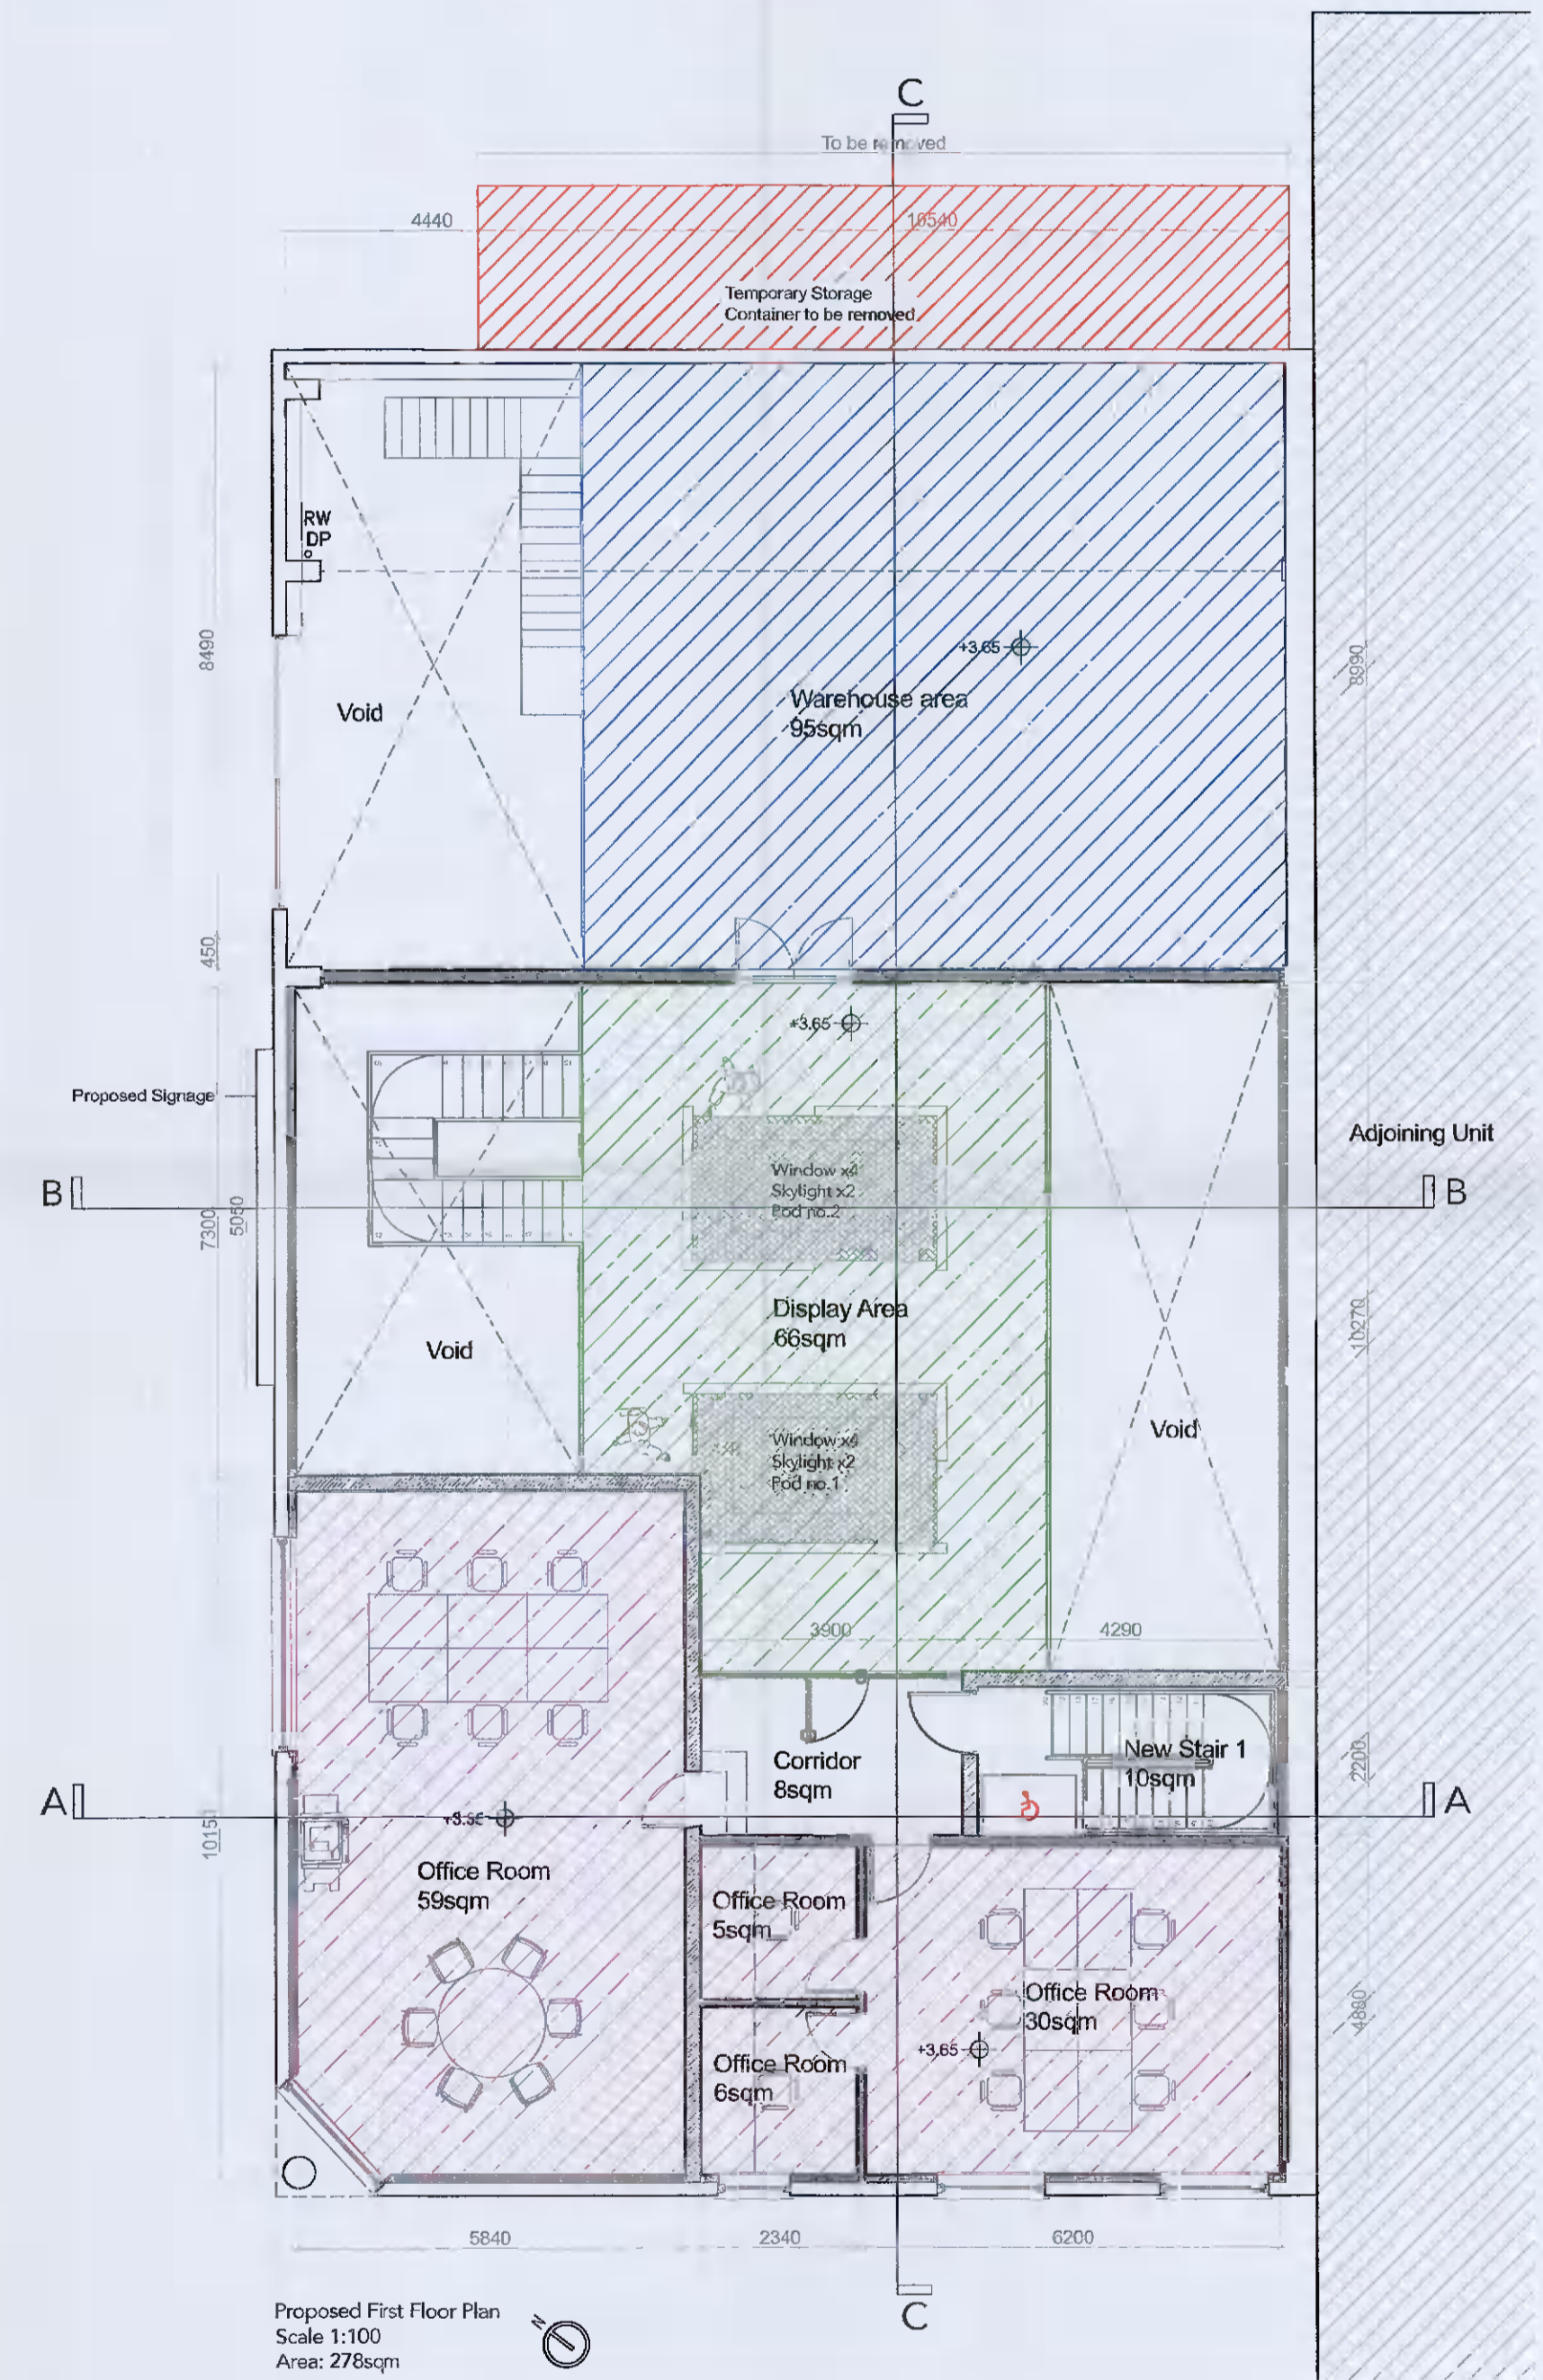

Proposed First Floor Plan
Scale 1:100
Area: 278sqm

LEGEND:

- SPECS:
1. ALL DRAWINGS TO BE READ IN CONJUNCTION WITH THE RELEVANT SECTIONS OF THE BUILDING SPECIFICATION REPORT.
 2. FIGURED DIMENSIONS ONLY TO BE TAKEN FROM THIS DRAWING. DO NOT SCALE FROM THIS DRAWING.
 3. ALL DRAWINGS TO BE CHECKED BY A CONTRACTOR ON SITE.
 4. ARCHITECT OR ENGINEER TO BE ADVISED OF ANY DISCREPANCIES PRIOR TO COMMENCEMENT OF ANY WORKS.
 5. IT IS THE CONTRACTORS RESPONSIBILITY TO ENSURE COMPLIANCE WITH ALL ASPECTS OF THE CURRENT BUILDING REGULATIONS ALONG WITH ALL CONDITIONS IMPOSED BY THE LOCAL AUTHORITIES

REV	DATE	DESCRIPTION	CHKD	DRN

CLIENT
TOMAS DUBINKAS
ADDRESS
UNIT 1 GREENHILLS BUSINESS PARK
TALLAGHT, DUBLIN 24
STAGE
RETENTION PLANNING

JOB NUMBER:	2222
DATE:	27/01/2022
SCALE:	1:100 @ A1
DRAWN:	ADUNNE
CHECKED:	JENGLISH
FILE NAME:	Gamma Window Showroom retention planning
DRAWING:	

PROPOSED PLANS

DRAWING NUMBER	STAGE	DRAWING	REVISION
2222	PLA	PP	03