



GENERAL NOTES:
 THE DEVELOPER/CONTRACTOR/BUILDER IS TO ENSURE THAT THE BUILDING UNDER CONSTRUCTION IS TO COMPLY FULLY WHERE APPLICABLE WITH THE BUILDING REGULATIONS 1997 WITH RESPECT TO ALL TRADES INVOLVED IN THE CONSTRUCTION OF THIS DEVELOPMENT.
 THE DEVELOPER/CONTRACTOR/BUILDER SHOULD NOTIFY A.J. WHITTAKER & ASSOCIATES LIMITED OF ANY INTENDED DEVIATIONS FROM THESE PLANS PRIOR TO COMMENCEMENT OF DEVELOPMENT.
 CONTRACTORS MUST VERIFY ALL DIMENSIONS ON SITE BEFORE COMMENCING ANY WORK. NO WORKING DIMENSIONS TO BE SCALED. DIMENSIONS WHERE SHOWN TO BLOCKWORK ONLY.
 THIS DRAWING AND DESIGN IS COPYRIGHT AND IS THE PROPERTY OF A.J. WHITTAKER & ASSOCIATES LTD.
 A.J. WHITTAKER & ASSOCIATES LIMITED, REGISTERED IN IRELAND No. 337064.




PROPOSED CONTIGUOUS FRONT ELEVATION
 SCALE 1:100

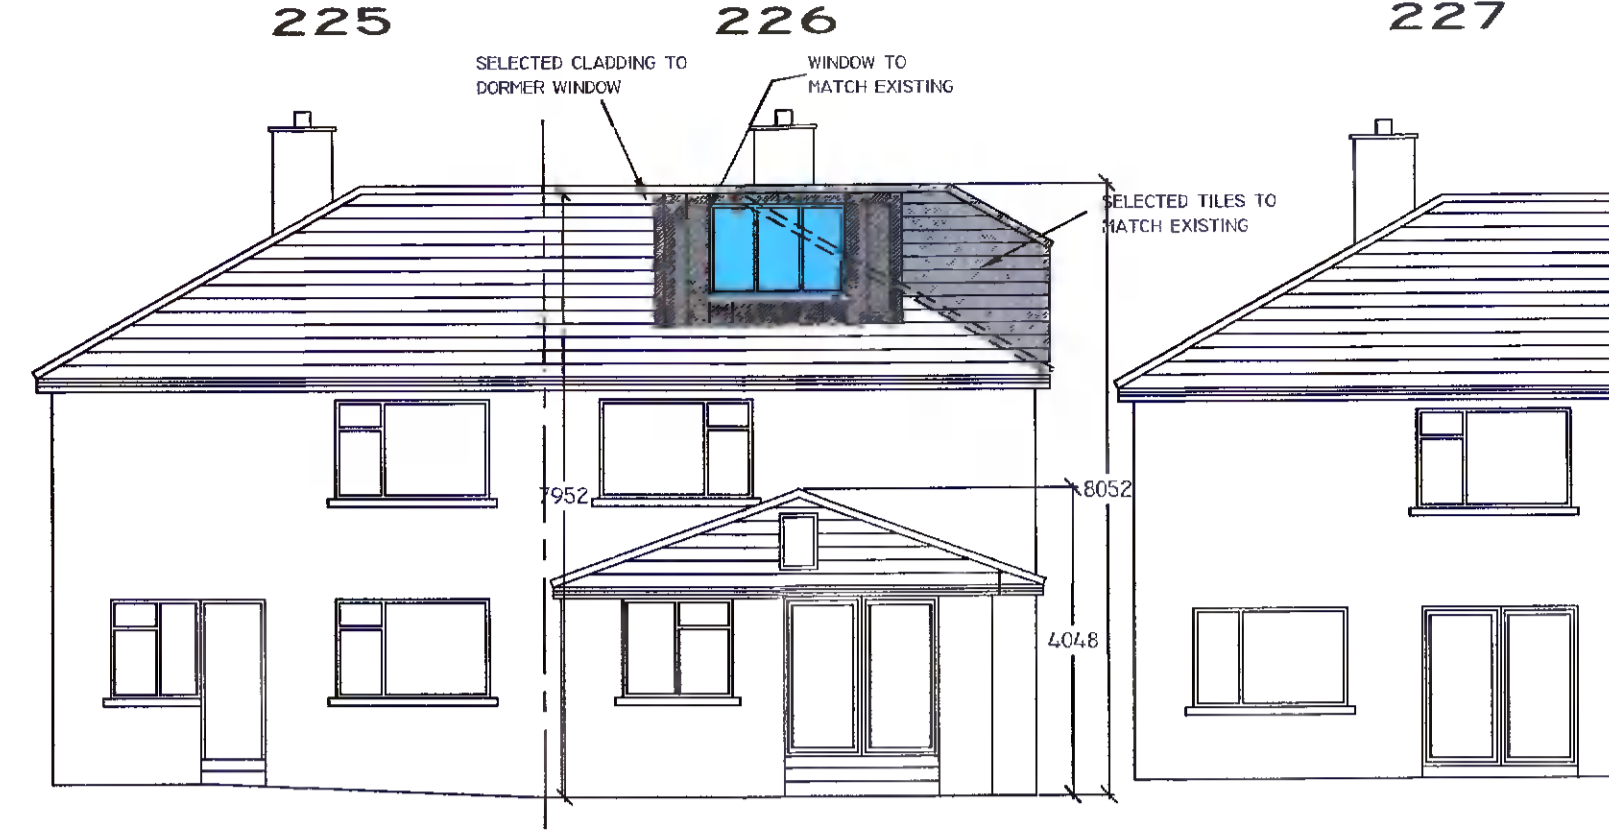


PROPOSED CONTIGUOUS REAR ELEVATION
 SCALE 1:100

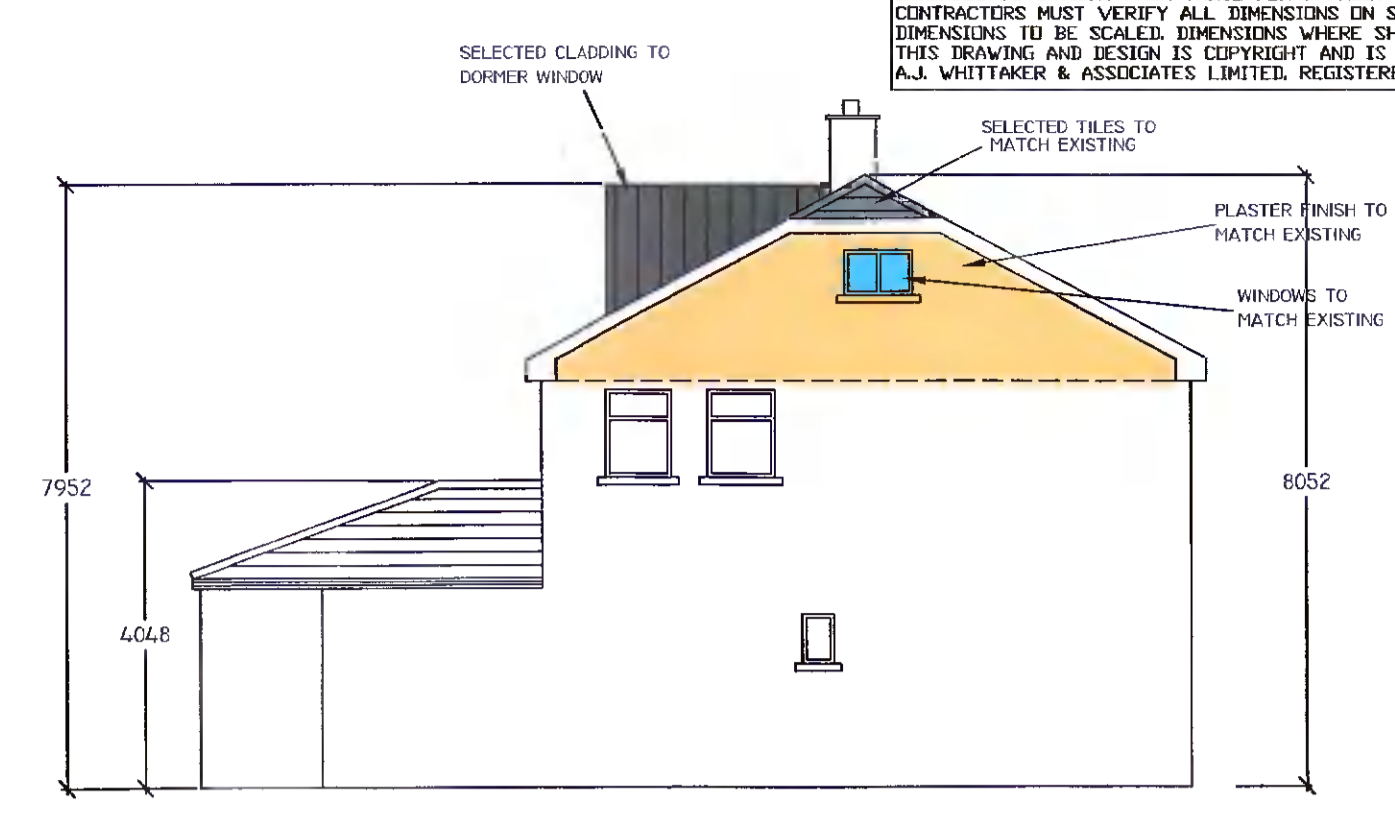


PROPOSED SIDE ELEVATION
 SCALE 1:100

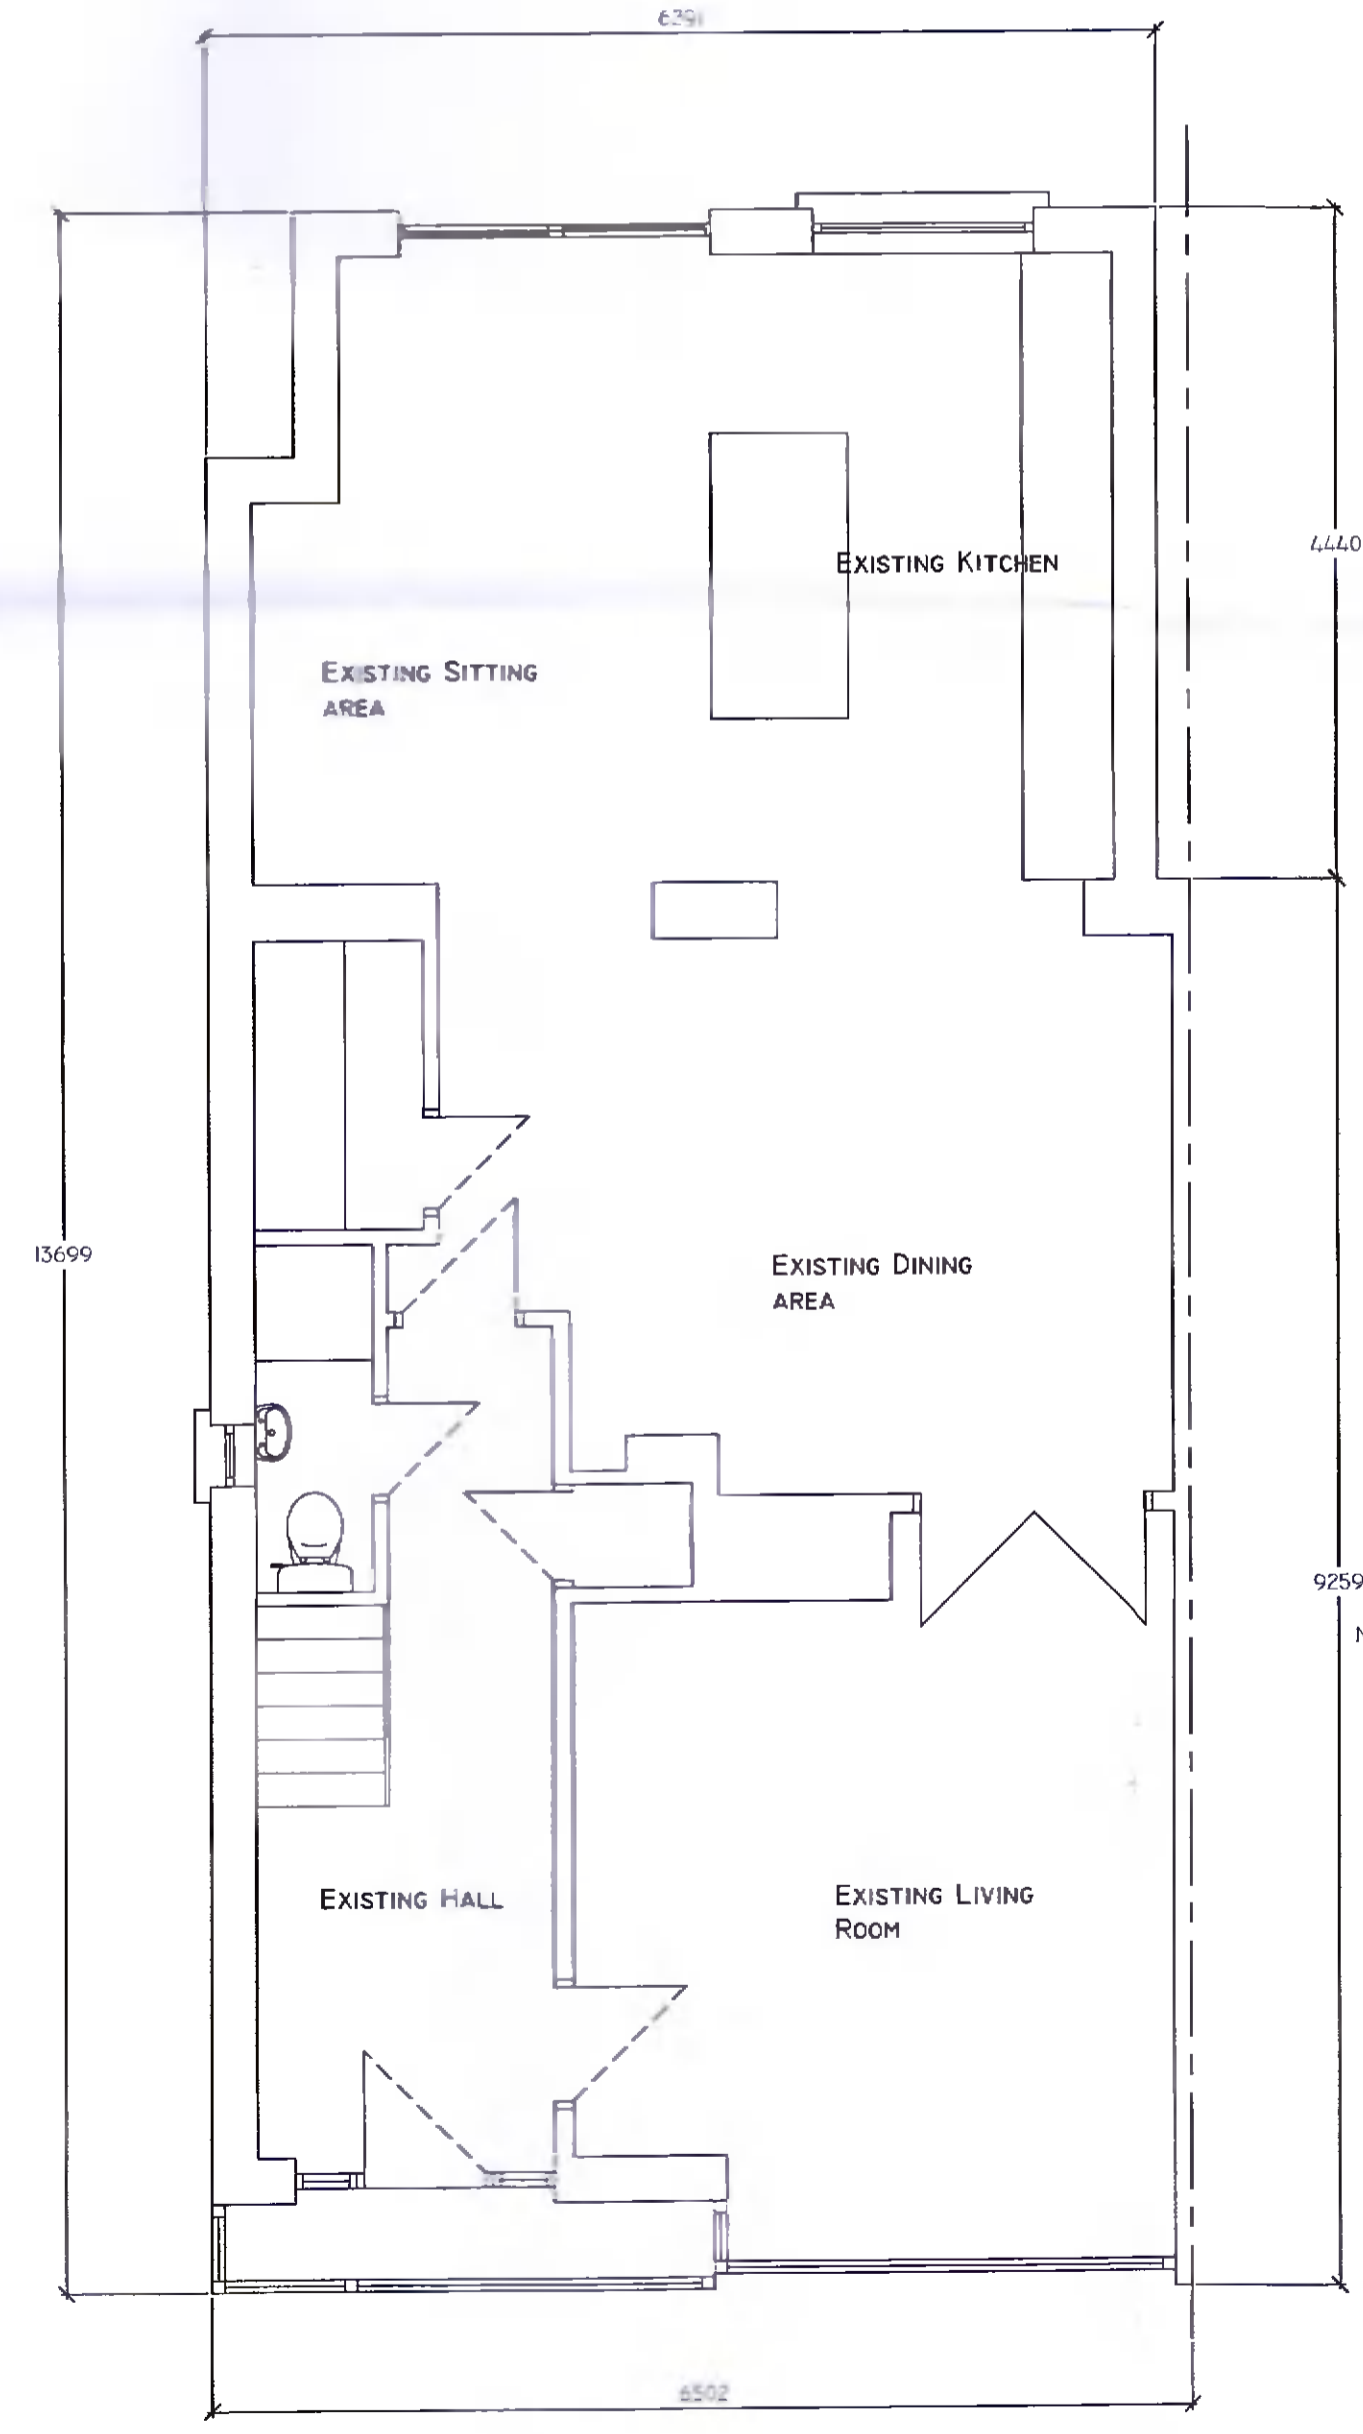

EXISTING GROUND FLOOR PLAN
 SCALE 1:50 (UN-ALTERED)
 AREA 75.59 SQ.M

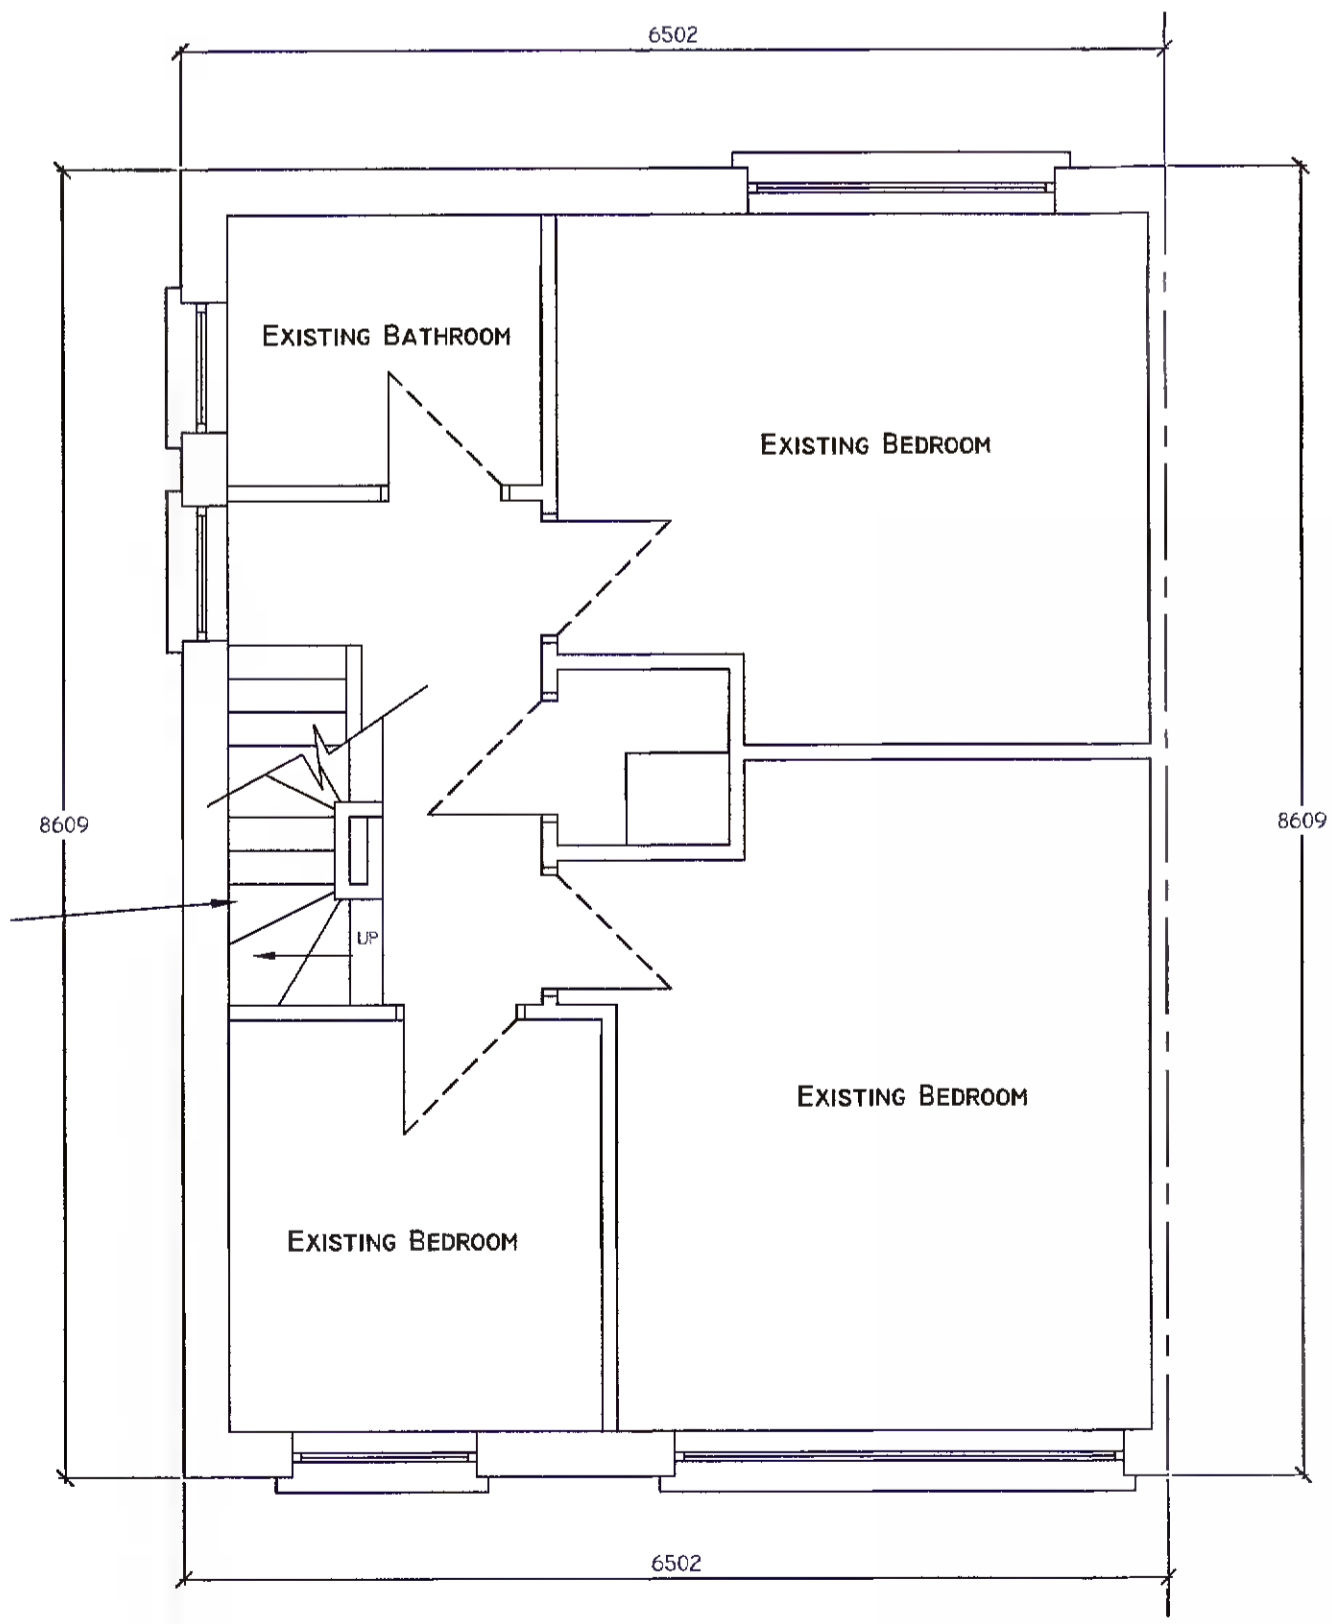

PROPOSED FIRST FLOOR PLAN
 SCALE 1:50
 AREA 48.76 SQ.M

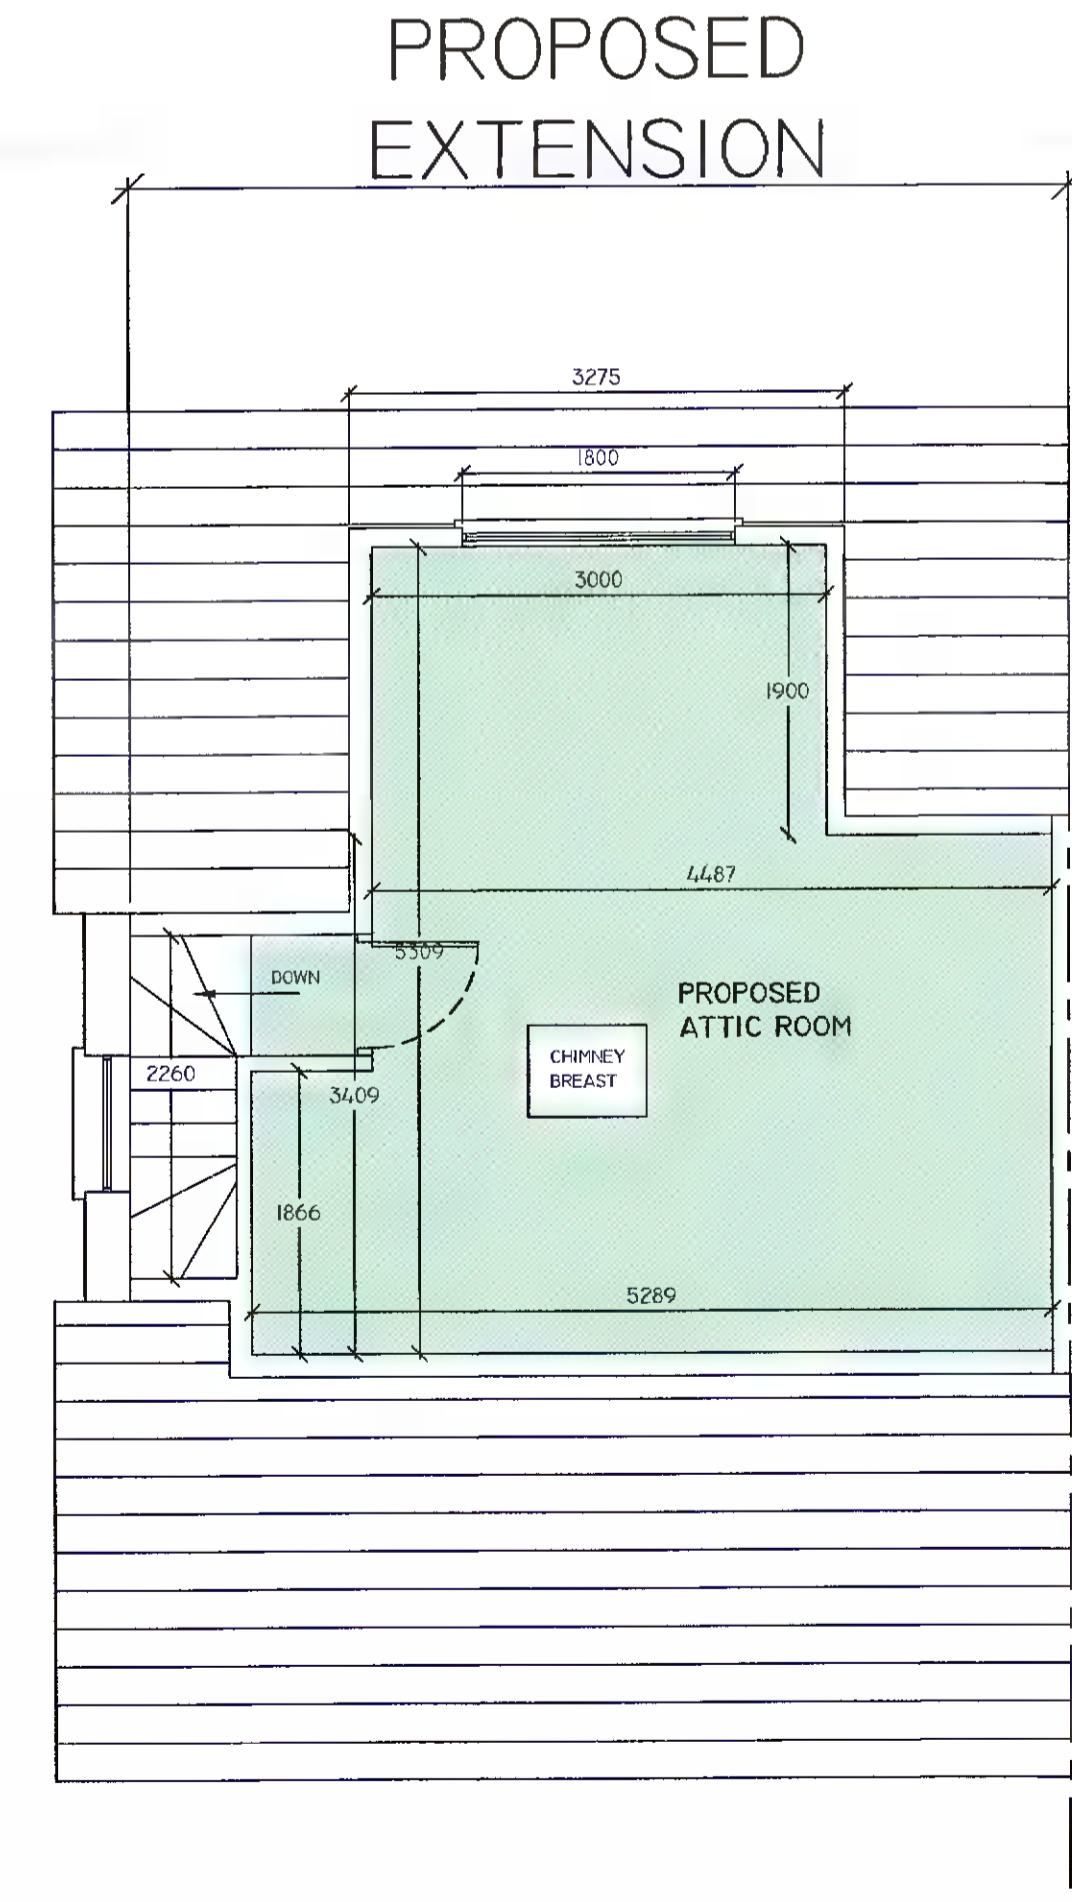

PROPOSED ATTIC FLOOR PLAN
 SCALE 1:50
 AREA 25.02 SQ.M

BACKGROUND VENTILATION TO BE PROVIDED IN ACCORDANCE WITH BUILDING REGULATIONS 2009, TECHNICAL GUIDANCE DOCUMENT, PART F, CONSISTING OF A WALL OR WINDOW VENTILATOR WITH A CONTROLLABLE VENTILATION GRILL AND LOCATED SO AS TO REDUCE DRAFTS.

Rev.	Date	By	Description
01	08/02/2022	D.C.	ADDITIONAL INFORMATION
Scale	1:50; 1:100		Job Title
Date	NOV. 2021.		PROPOSED WORKS AT 226 DRWELL PARK HEIGHTS, TEMPLEOQUE, DUBLIN 6W.
Drawn by	D.C.		Drawing Title
Dwg. No.	21/1436/04	Rev.	Client
			STUART & RHIAN McEVROY.

© A. J. WHITTAKER & ASSOCIATES
 DESIGN, PLANNING &
 FIRE SAFETY CONSULTANTS
 55 LUDFORD DRIVE, BALLINTEER, DUBLIN 16.
 TEL: 086-8147081
 Email-ajwplanning@gmail.com