

H28 30 MOY VIEW KILDALKEY CO MEATH		tel: 01 4030922 / 087 1326071
project	project number	date
PROPOSED RETENTION JOHN TRAN	2010-12	15/06/2021
35 FOXBOROUGH ROAD LUCAN CO DUBLIN	drawing number	scale
	2018-SL r1	1:500
subject	designed by	size
SITE PLAN	JACKIE QUINN	A3
	checked by BRENDAN JOHNSTON	




PLANNING DRAWINGS ONLY

PLANNING PERMISSION DRAWING ONLY
 ALL WORK SHALL COMPLY WITH 1997, 2000 & 2002 BUILDING REGULATIONS AND STANDARD CONSTRUCTIONAL DETAILING TO BE AS HOMBOND HOUSE BUILDING MANUAL.

PLANNING DRAWING


NOTE
 ALL MEASUREMENTS, HEIGHTS, LEVELS AND CONSTRUCTION DETAILS TO BE CHECKED AND VERIFIED BY THE BUILDING CONTRACTOR, SUB CONTRACTOR OR PROJECT LABOUR CONTRACTOR PRIOR TO THE COMMENCEMENT OF ANY WORK OR AGREEMENTS. THE DEVELOPER MUST ENSURE THAT ALL METHODS OF CONSTRUCTION, WORKMANSHIP AND MATERIALS USED, ARE STRICTLY IN ACCORDANCE WITH THE CURRENT BUILDING REGULATIONS.

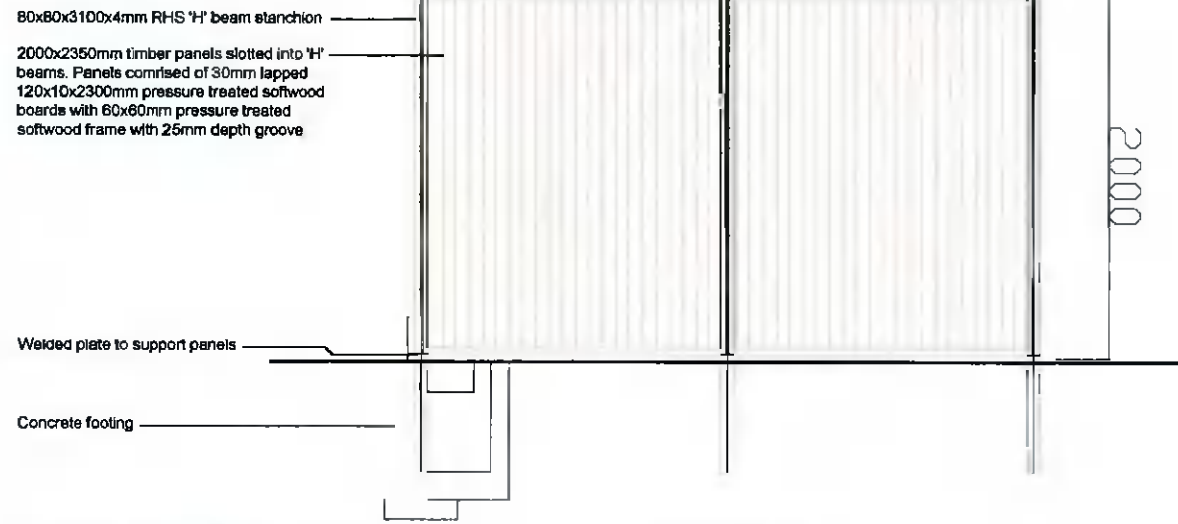

NOTE: FOOTINGS SUBJECT TO ENGINEERS APPROVAL

BOUNDARY DET. 1

D01 FENCE_032 - 2M TIMBER FENCE BOUNDARY DET.1
 3595-408 Scale 1:50

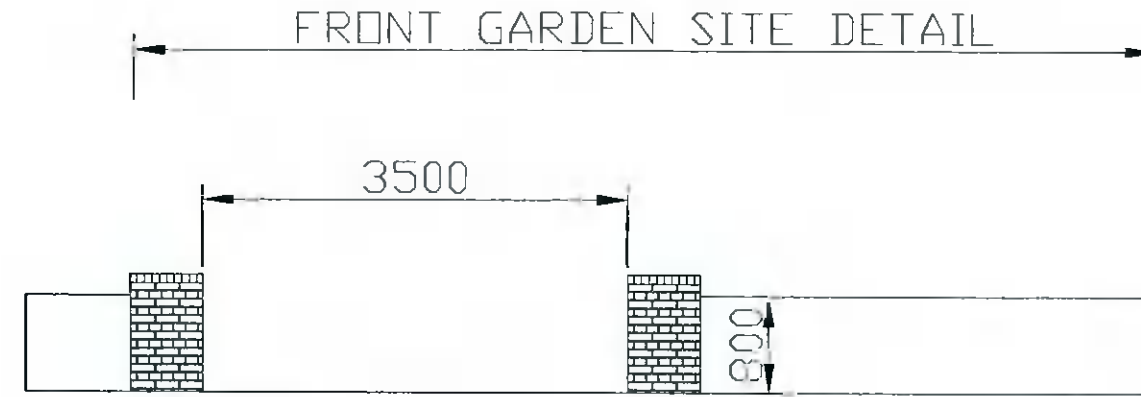

D03 FRONT BOUNDARY DETAILS
 Scale @ 1:12.5

H2B 20 MOY VIEW KILDALKEY CO MEATH		Tel: 01 4030922 / 087 1326871	
project:	PROPOSED RETENTION JOHN TRAN	project number:	2010-12
	35 FOXBOROUGH ROAD LUCAN CO DUBLIN	date:	15/06/2021
subject:	SITE PLAN	drawing number:	2018-FENCE 1:500
		scale:	
		designed by:	JACKIE QUINN
		checked by:	BRENDAN JOHNSTON
		size:	A3



PLANNING DRAWINGS ONLY