


NOTE WELL: THIS DRAWING IS FOR PLANNING PURPOSES ONLY. DO NOT SCALE FROM THE DRAWING. USE FIGURED DIMENSIONS ONLY.

LEGEND


 KIOSK TO BE RETAINED

EXISTING ROOF PLAN

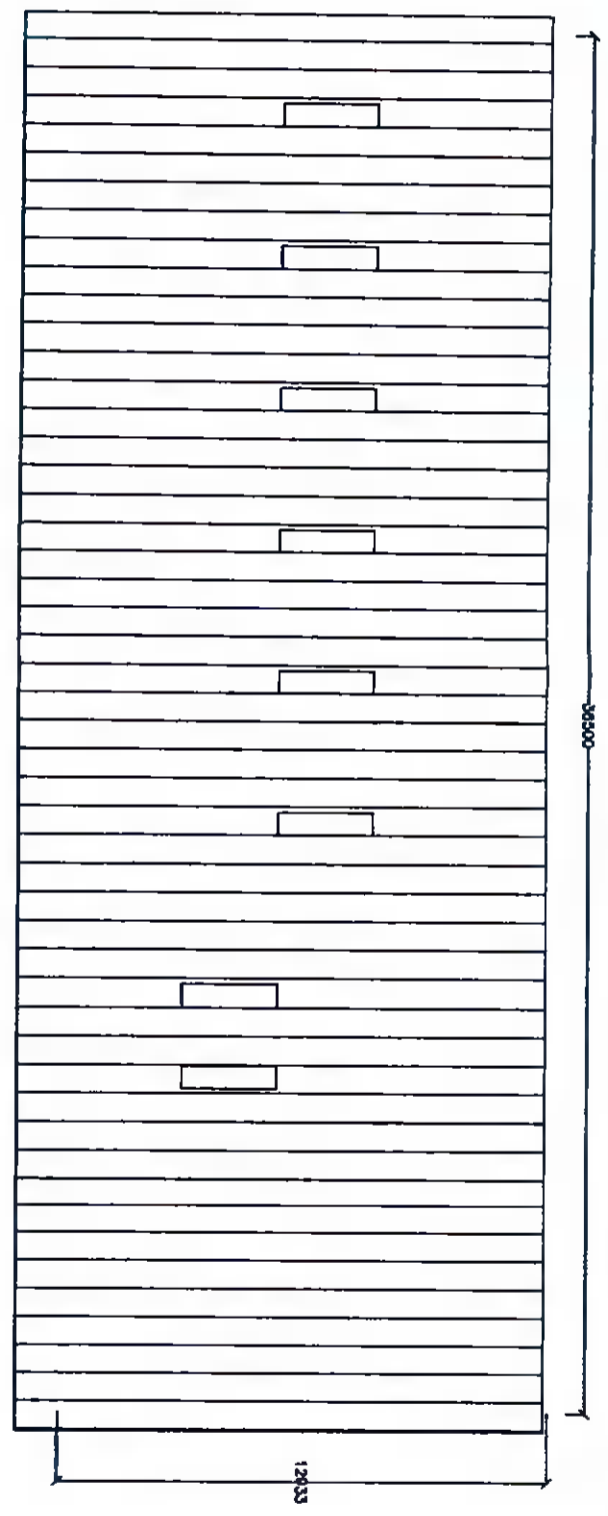


EXISTING GROUND FLOOR PLAN


REMAINING ROOM FOR RESTROOM REFER TO SHEET NO. 21.1.1.1 FOR PROPOSED ALTERATIONS

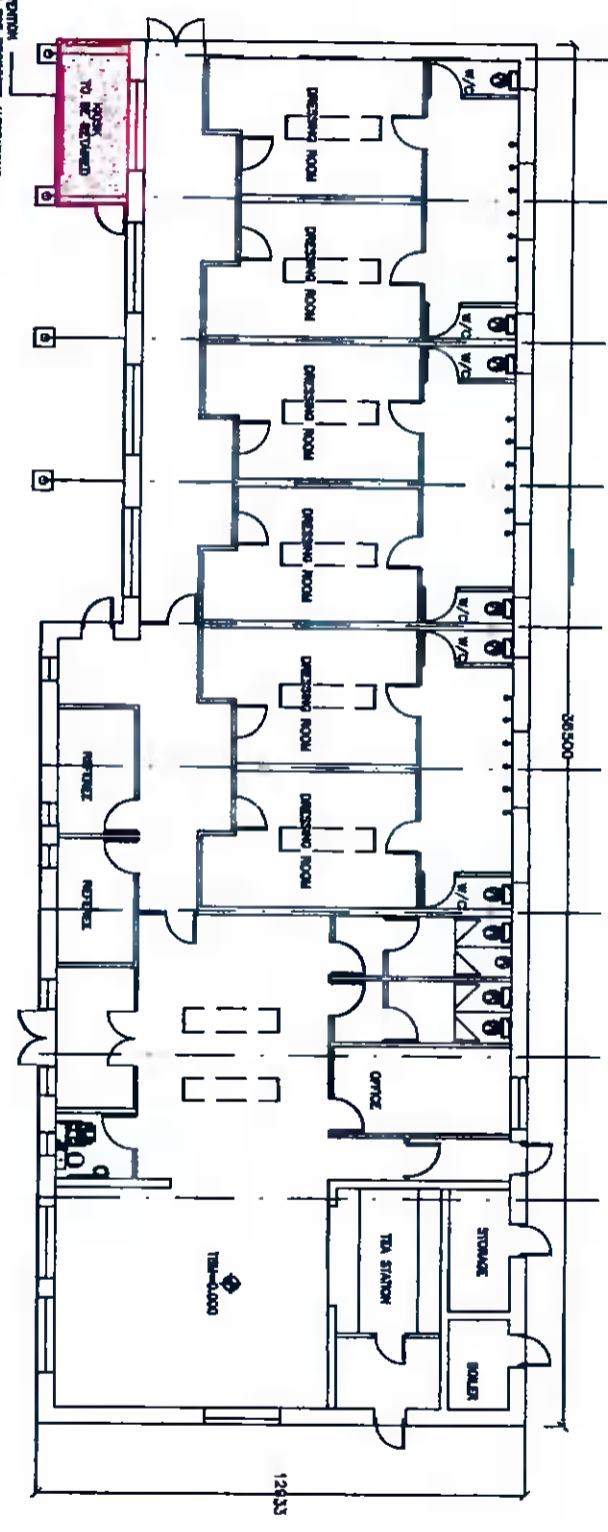


EXISTING SOUTH ELEVATION

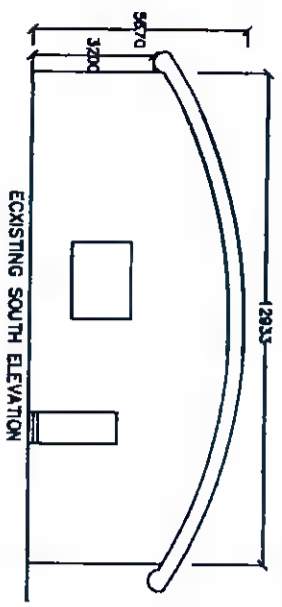


EXISTING WEST ELEVATION

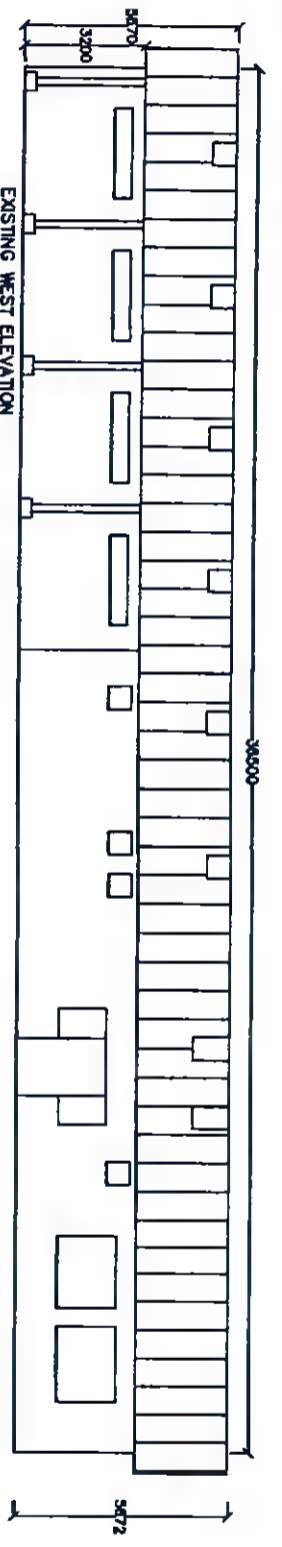

EXISTING NORTH ELEVATION

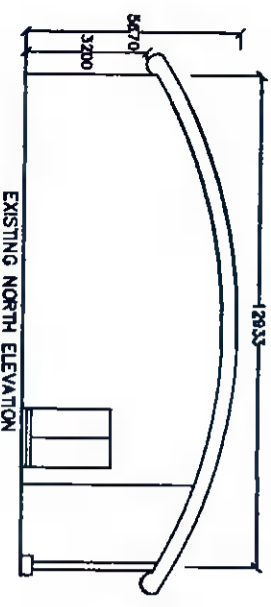

EXISTING EAST ELEVATION

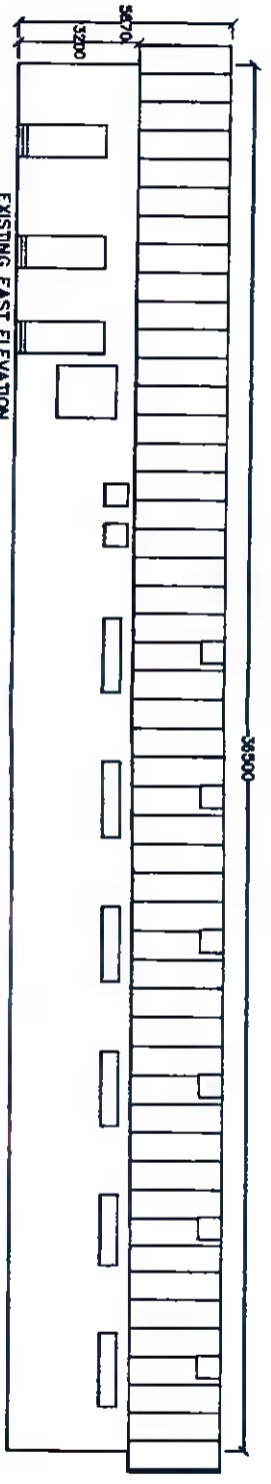

CLARIFICATION OF ADDITIONAL INFORMATION

Revisions:

--	--

PREPARED FOR THE PURPOSES OF  
**PLANNING**  
ONLY

ANNE UNWIN ARCHITECTS LIMITED  
Barrackville Road, Carrigrohane  
Tel: (01) 6237922 Mob: 087 623 9184  
E-Mail: [architect@unwinarch.com](mailto:architect@unwinarch.com)

Project:  
BALL WALL STORAGE & COFFEE SHOP  
ST. PATRICK'S GAA CLUB,  
DUBLIN 20.

Drawing name:  
EXISTING LAYOUT  
PLANS & ELEVATIONS

Scale:	1:100 @ A1	Date:	31.05.2021
	1:200 @ A3		
Rev:		Drawn by:	AM
Drawing No:	21.601.03		