





Section A-A  
SCALE 1:100

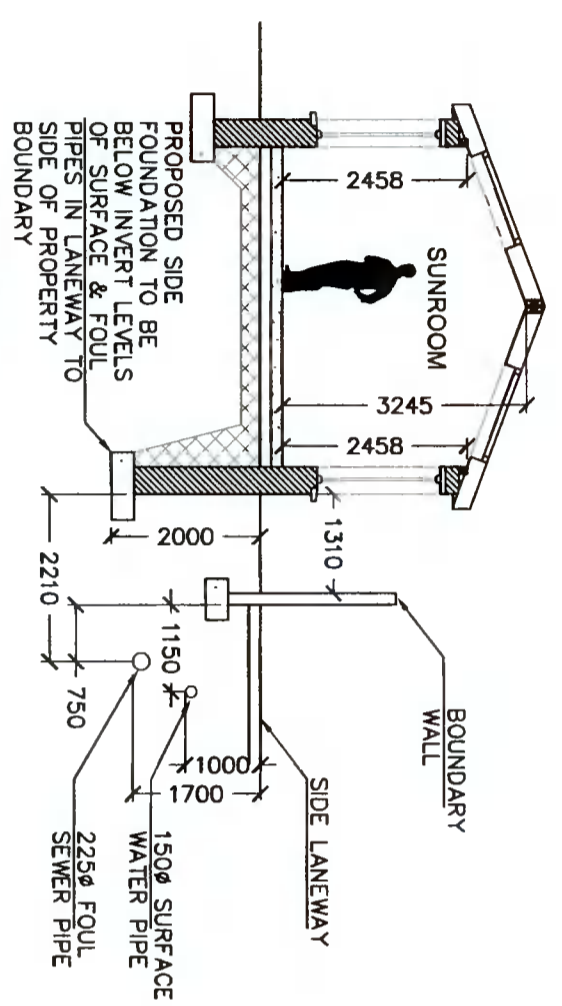

Section B-B  
SCALE 1:100

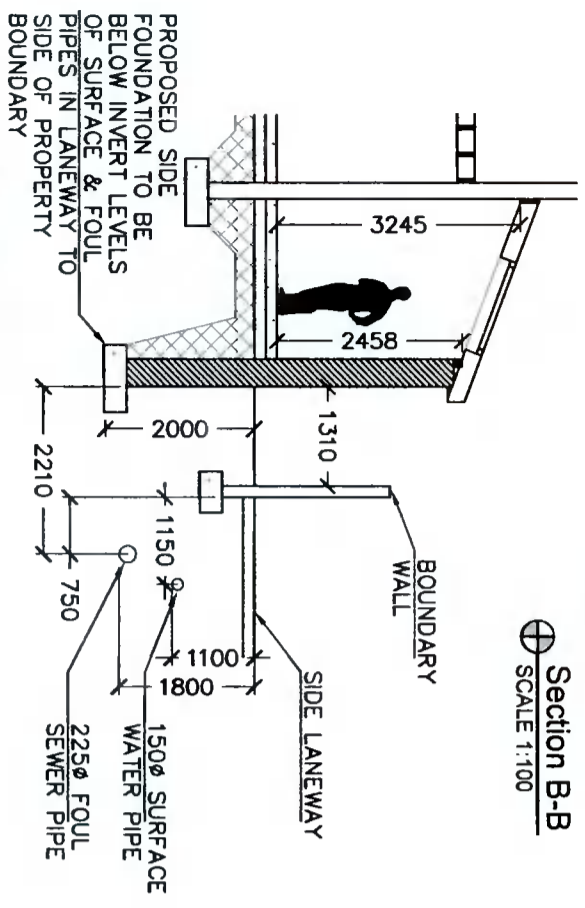

Section C-C  
SCALE 1:100

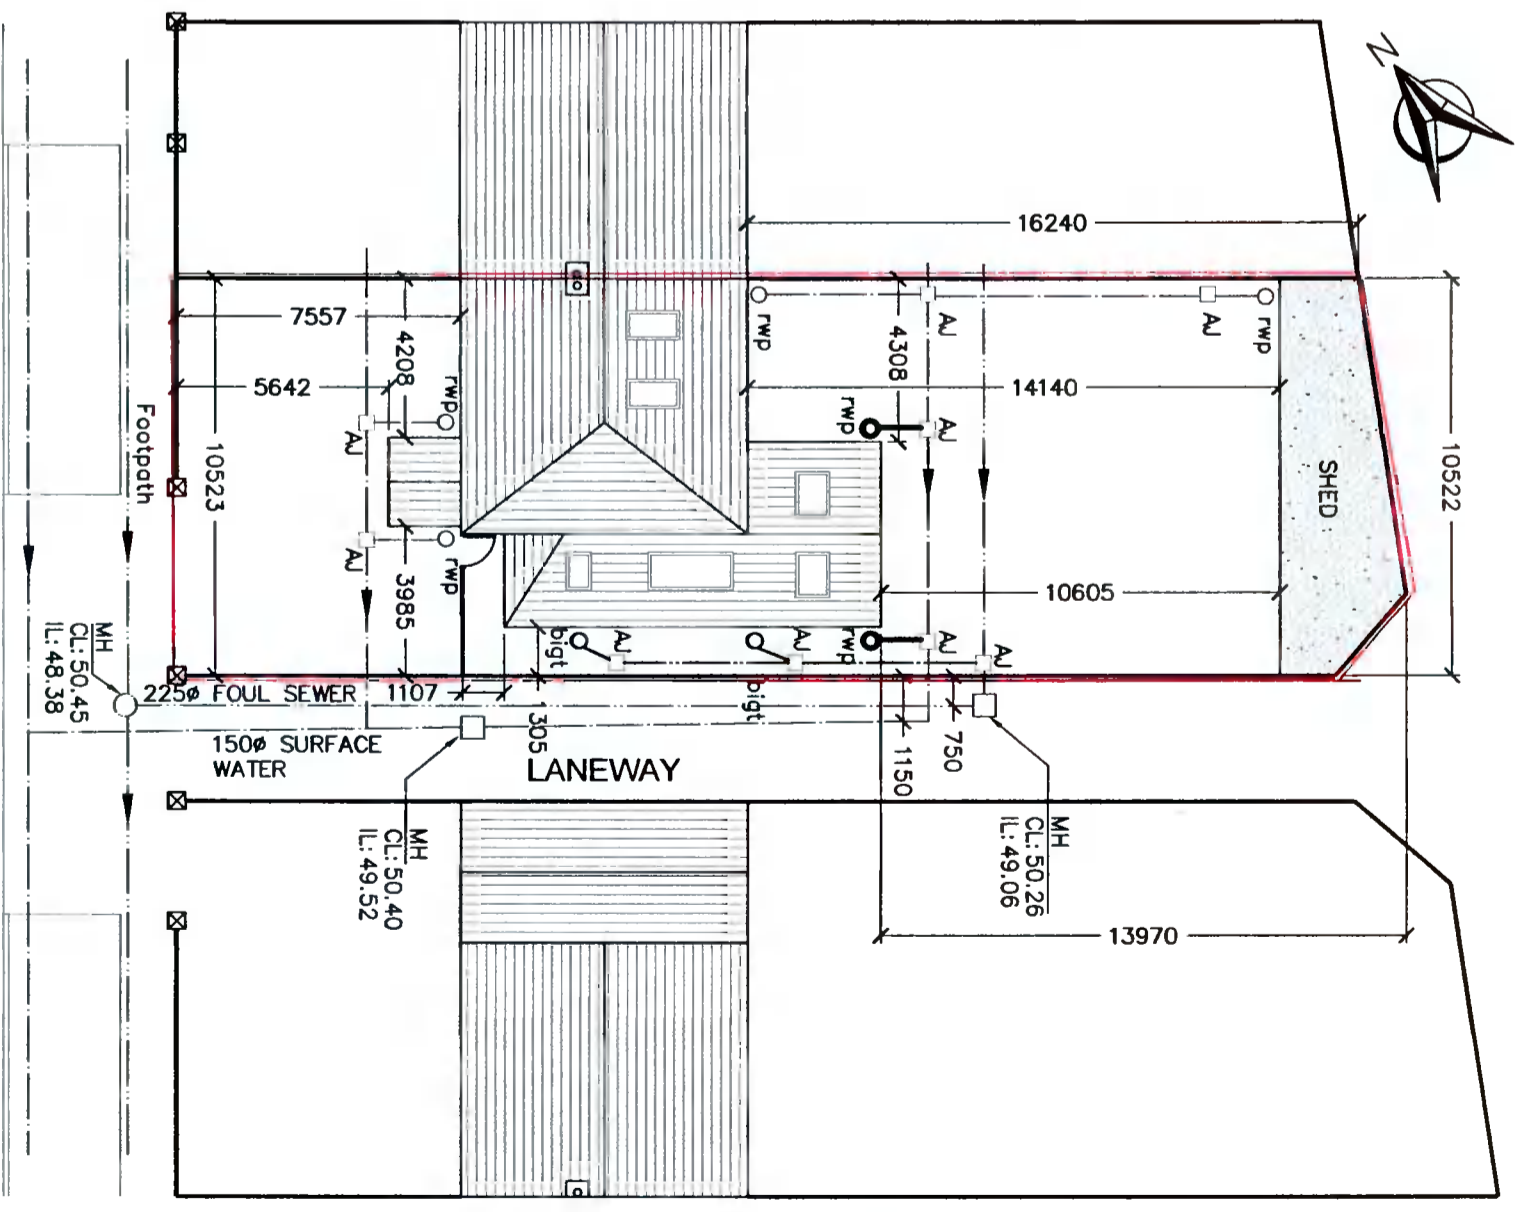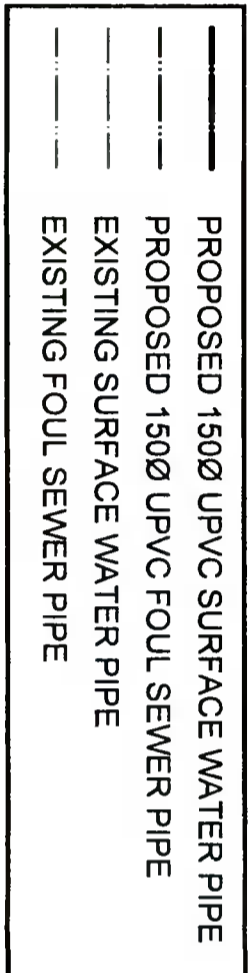

Proposed Block Plan & Drainage Layout  
SCALE 1:200

REV.	REVISION TITLE:	DRN:	CHD:	DATE:
A1	ISSUED FOR ADDITIONAL INFORMATION SECTIONS B-B & C-C REVISED. DRAINAGE ADDED ON PLAN IN LANEWAY TO SIDE OF PROPERTY	ND		FEB' 2022
P	ISSUED FOR PLANNING	ND		DEC' 2021

ISSUED FOR ADDITIONAL INFORMATION  
PLANNING REF: SD21B/0611

CUSTOMER:  
**Paul Doyle**

JOB TITLE:  
PROPOSED WORKS AT 19 HILLSBROOK GROVE, PERRYSTOWN,

TITLE:  
PROPOSED BLOCK PLAN,  
DRAINAGE LAYOUT & SECTIONS

SCALE: as shown	INITIALS: ND	DATE: DEC 2021
JOB No: S490	DRAWING No: 003	REV: P

**NOTES:**

This drawing is to be read in conjunction with all relevant Engineers drawings.  
Do not scale use figured dimensions ONLY.  
All dimensions in millimeters unless otherwise stated.  
All building works to comply with current building regulations & in accordance with Homebond Standards.

THIS DRAWING IS ISSUED FOR PLANNING PERMISSION ONLY, AND IS NOT A CONSTRUCTION DRAWING



4 CARRIGMORE CLOSE, AYLESBURY,  
Dublin 24 - Ph: 01 4148358