



1. THIS DRAWING TO BE READ IN CONJUNCTION WITH RELEVANT ARCHITECTS AND ENGINEERS DRAWINGS.
2. FIGURED DIMENSIONS ONLY TO BE TAKEN FROM THIS DRAWING. ALL DIMENSIONS TO BE CHECKED ON SITE. ENGINEER TO BE INFORMED IMMEDIATELY OF ANY DISCREPANCIES BEFORE WORK PROCEEDS.

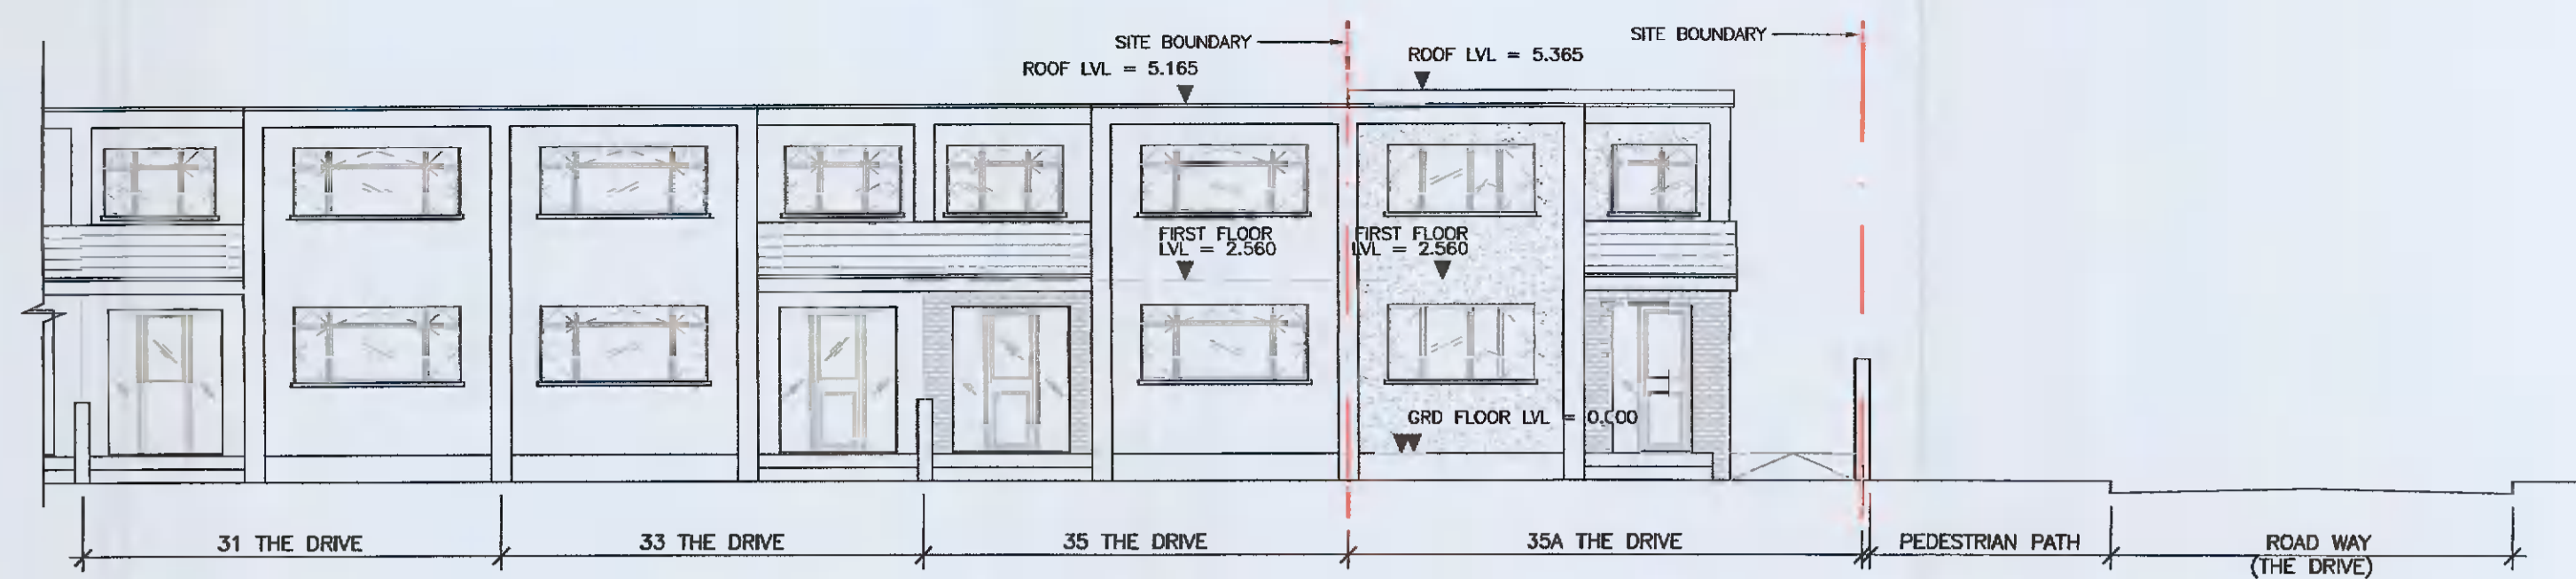


EXISTING CONTINUOUS FRONT ELEVATION
SCALE 1:100

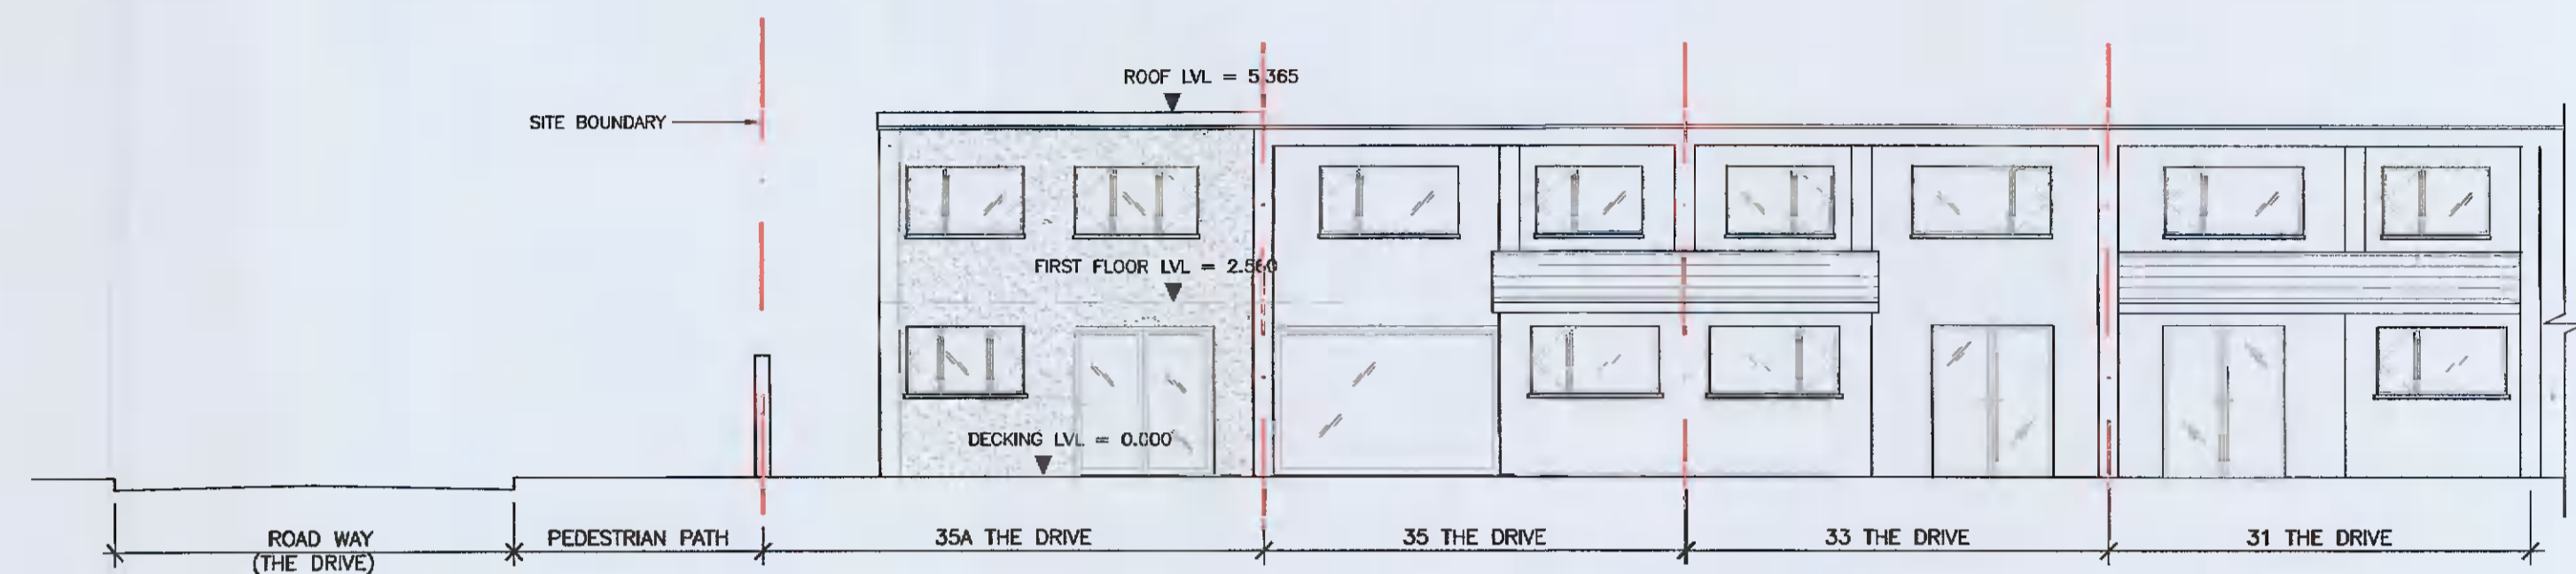

EXISTING CONTINUOUS REAR ELEVATION
SCALE 1:100



PROPOSED CONTINUOUS FRONT ELEVATION
SCALE 1:100

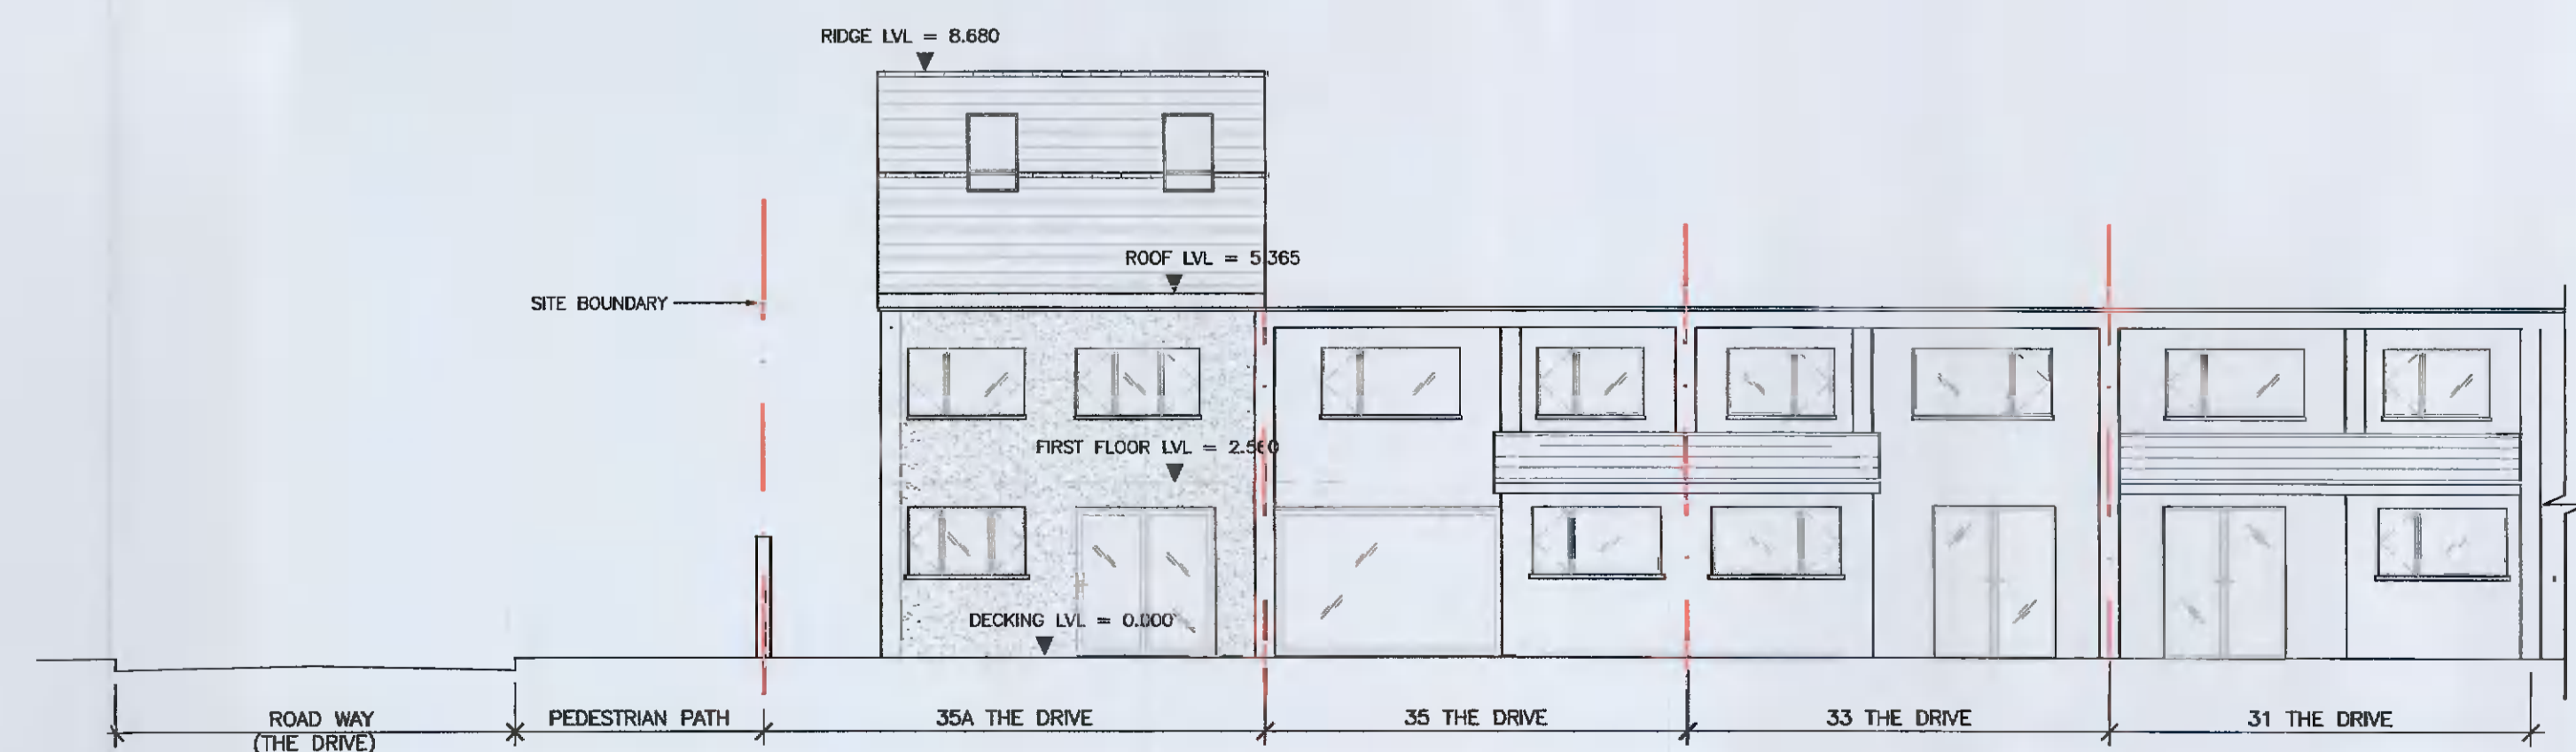

PROPOSED CONTINUOUS REAR ELEVATION
SCALE 1:100

Coughlan Consulting Engineering
Consulting Structural & Civil Engineering
25 Kiltipper Avenue
Aylesbury
Tallaght
Dublin 24

Tel: 085 3672337 EMAIL: robertcoughlan@gmail.com

Drawing Status

For Planning

Project
35A The Drive, Millbrook Lawns, Dublin 24, D24 V2FW

Client
Carl Mc Donnell

Title
Existing & Proposed Continuous Elevations

scale	date	drawn	chk.	job no.	org. no.	rev.
1:50	01.2011	TS	TS	21001		