

**Legend:**

Irish Transverse Mercator (ITM)  
MALIN HEAD LEVELLING DATUM  
OS Licence No.: 60145077

Red dashed line indicates extent of amendments to proposal from previous planning application SDZ21A/0007

Pink bubble supercedes planning amendment application and relates to RFI Reg.Ref: SDZ21A/0020


**RFI no. 1. (a)**

Major Modifications: Removal of corridor access to podium on first floor and adjustments in size and shape of other residential Units

Minor Modifications: Marginal adjustments to Unit dimensions and areas, pertaining mostly to unit layout widths or lengths reset due to a modified structural grid

**RFI no. 1. (d)**

A Residential Unit introduced

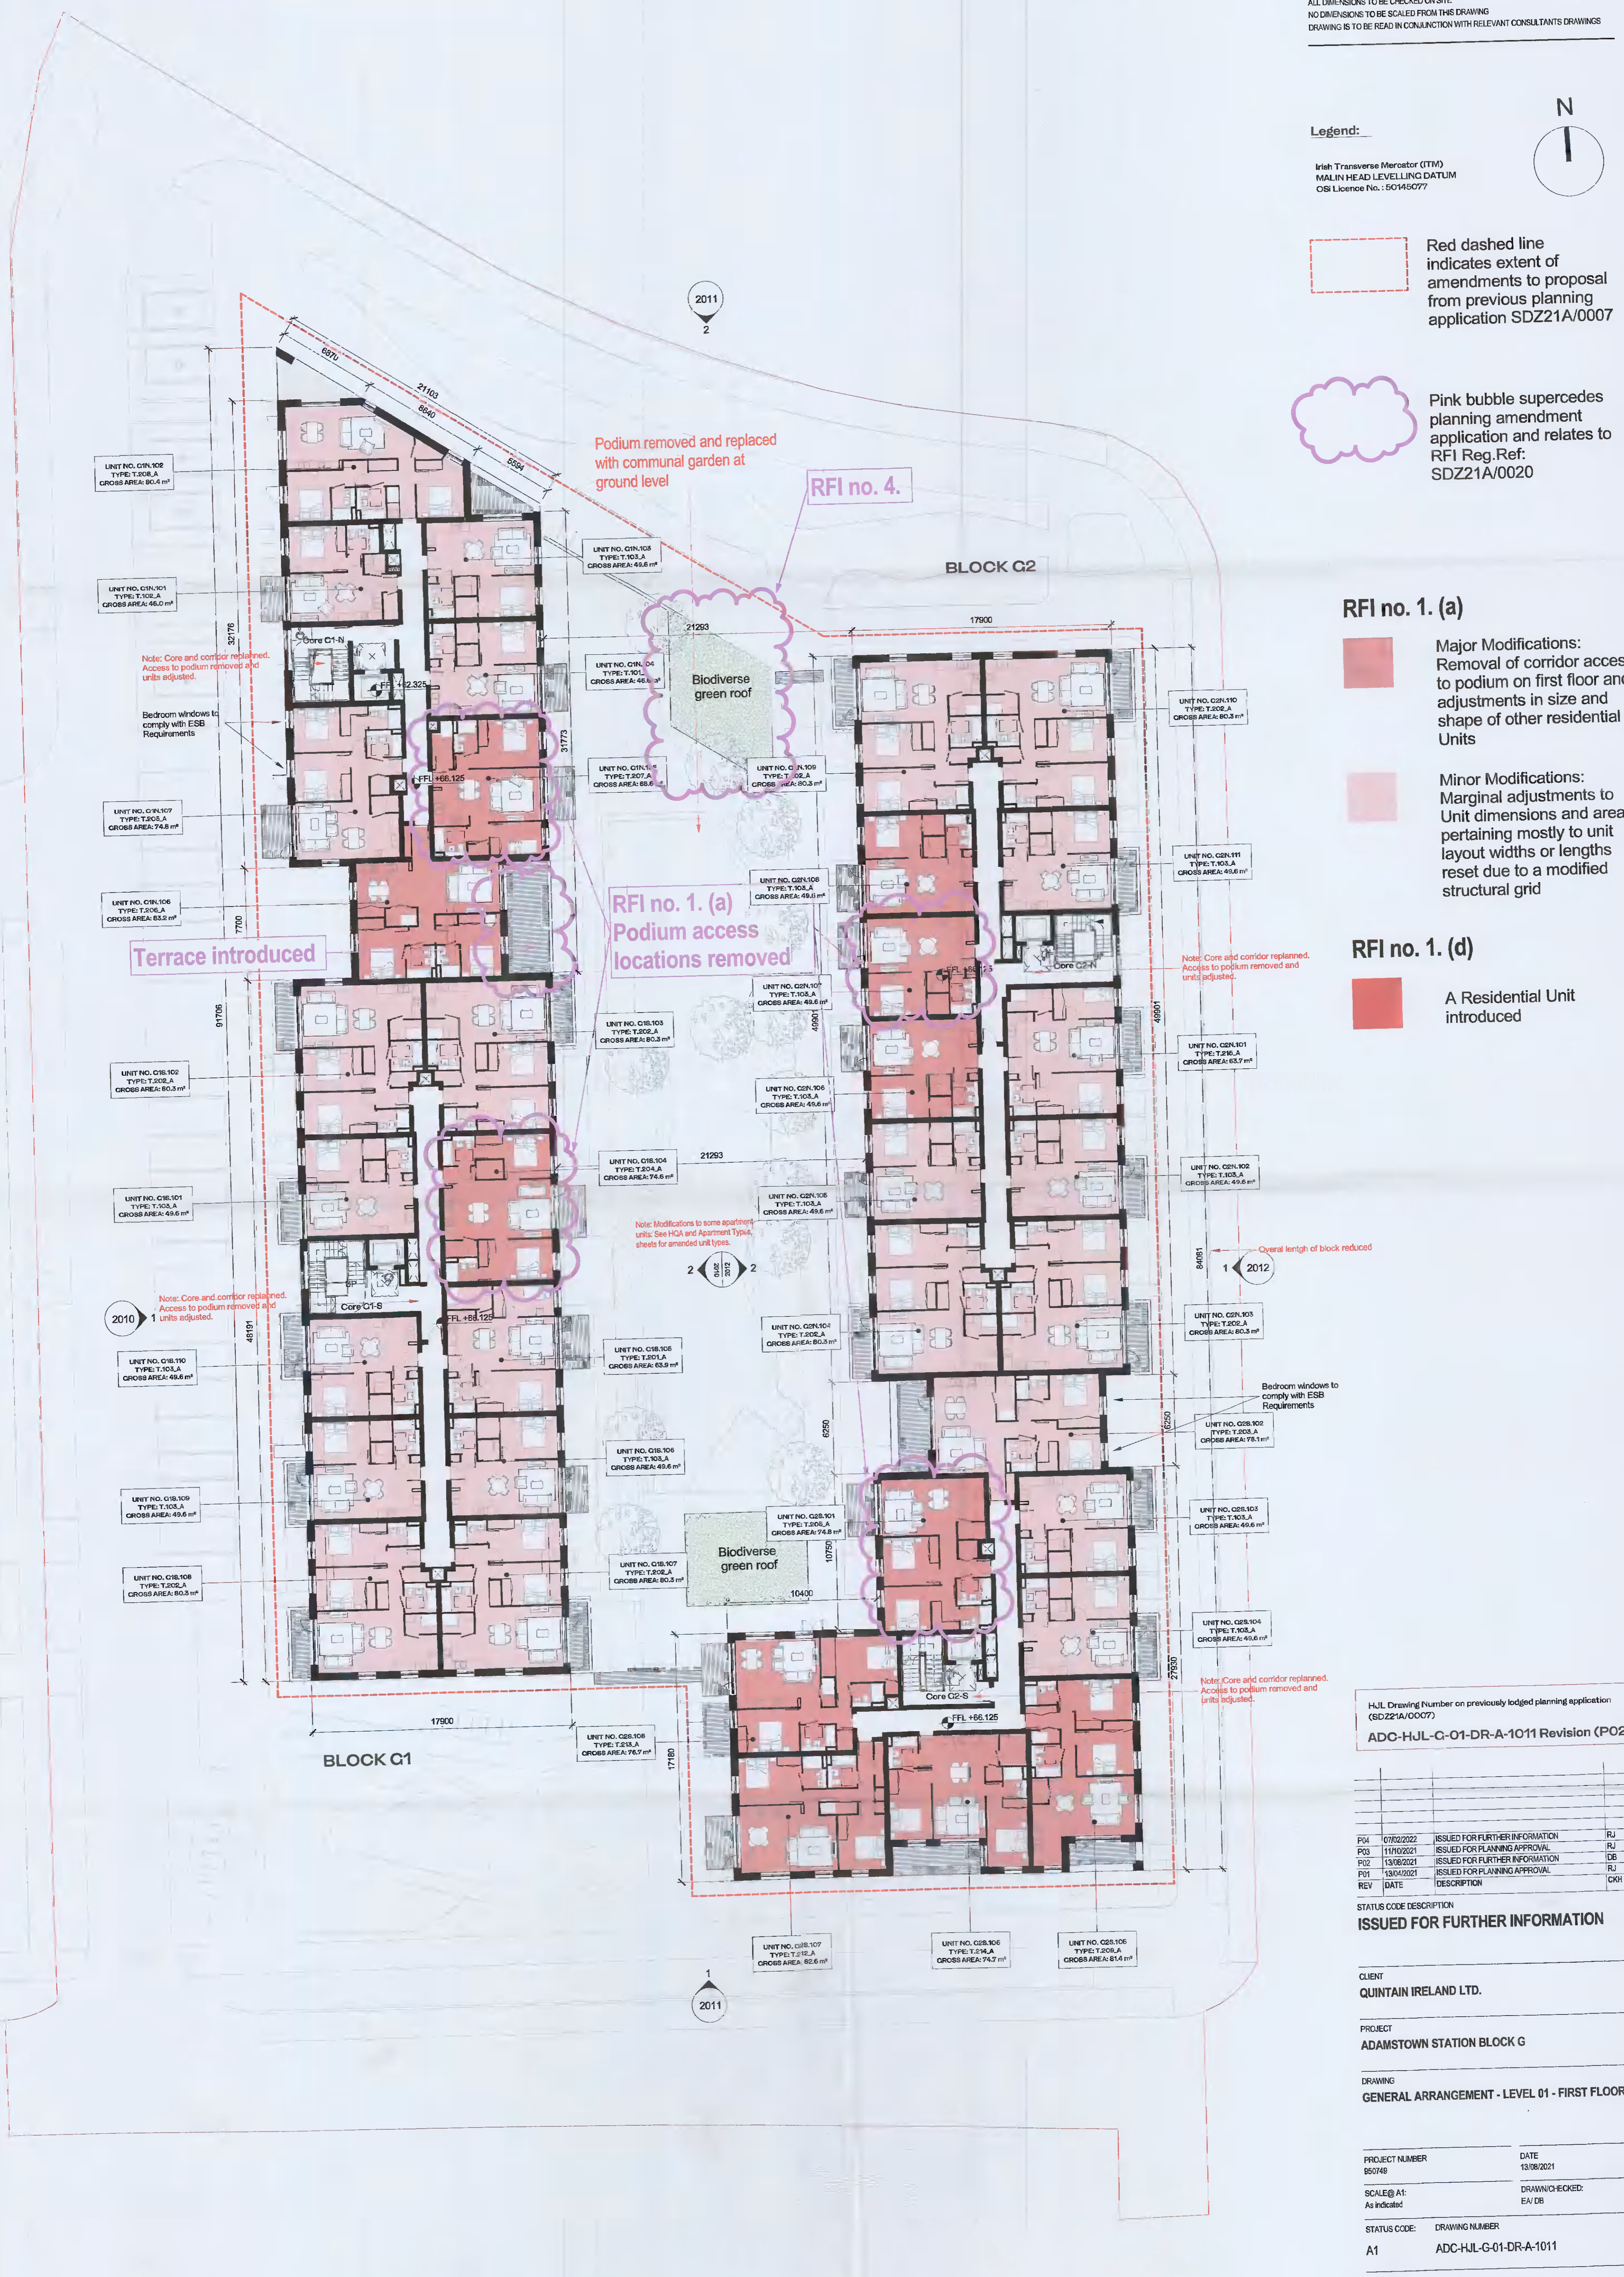

GA - 01 - FIRST FLOOR - PLANNING  
1 : 200

H.J.L Drawing Number on previously lodged planning application (SDZ21A/0007)  
**ADC-HJL-G-01-DR-A-1011 Revision (P02)**

REV	DATE	DESCRIPTION	CHK	DRN
P04	07/02/2022	ISSUED FOR FURTHER INFORMATION	RJ	HJL
P03	11/10/2021	ISSUED FOR FURTHER INFORMATION	RJ	SH
P02	13/09/2021	ISSUED FOR FURTHER INFORMATION	DB	EA
P01	13/04/2021	ISSUED FOR FURTHER INFORMATION	RJ	EA

STATUS CODE DESCRIPTION  
**ISSUED FOR FURTHER INFORMATION**

CLIENT  
**QUINTAIN IRELAND LTD.**

PROJECT  
**ADAMSTOWN STATION BLOCK G**

DRAWING  
**GENERAL ARRANGEMENT - LEVEL 01 - FIRST FLOOR PLAN**

PROJECT NUMBER	DATE	
850748	13/08/2021	
SCALE@ A1:	DRAWN/CHECKED:	
As indicated	EA/DB	
STATUS CODE:	DRAWING NUMBER	REVISION
A1	ADC-HJL-G-01-DR-A-1011	P04

**Henry J Lyons**  
Architecture + Interiors  
henryjlyons.com  
+353 1 888 3333  
info@henryjlyons.com  
51-54 Pearse Street  
Dublin D02 KA66