



**Legend:**


Irish Transverse Mercator (ITM)  
MALIN HEAD LEVELLING DATUM  
OSI Licence No.: 50145077

 Red dashed line indicates extent of amendments to proposal from previous planning application SDZ21A/0007


 Pink bubble supercedes planning amendment application and relates to RFI Reg.Ref: SDZ21A/0020

**RFI no. 1. (a)**

 Major Modifications: Removal of corridor access to podium on first floor and adjustments in size and shape of other residential Units

 Minor Modifications: Marginal adjustments to Unit dimensions and area pertaining mostly to unit layout widths or lengths reset due to a modified structural grid

**RFI no. 1. (d)**

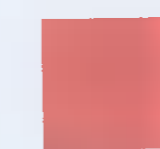 A Residential Unit introduced

HJL Drawing Number on previously lodged planning application (SDZ21A/0007)  
**ADC-HJL-C-04-DR-A-1014 Revision (P02)**

REV	DATE	DESCRIPTION	CHK
P04	07/02/2022	ISSUED FOR FURTHER INFORMATION	RJ
P03	11/10/2021	ISSUED FOR PLANNING APPROVAL	RJ
P02	13/06/2021	ISSUED FOR FURTHER INFORMATION	DB
P01	13/04/2021	ISSUED FOR PLANNING APPROVAL	RJ

STATUS CODE DESCRIPTION  
**ISSUED FOR FURTHER INFORMATION**

CLIENT  
**QUINTAIN IRELAND LTD.**

PROJECT  
**ADAMSTOWN STATION BLOCK G**

DRAWING  
**GENERAL ARRANGEMENT- LEVEL 04 - FOURTH FLOOR PLAN**

PROJECT NUMBER  
930749

DATE  
13/08/21

SCALE(S) A1:  
As Indicated

DRAWN/CHECKED:  
EA/DB


STATUS CODE: A1  
DRAWING NUMBER: ADC-HJL-G-04-DR-A-1014

**Henry J Lyons**

Architecture + Interiors  
henryjlyons.com

+353 1 888 3333  
info@henryjlyons.com

51-54 Pearse Street  
Dublin D02 KA66

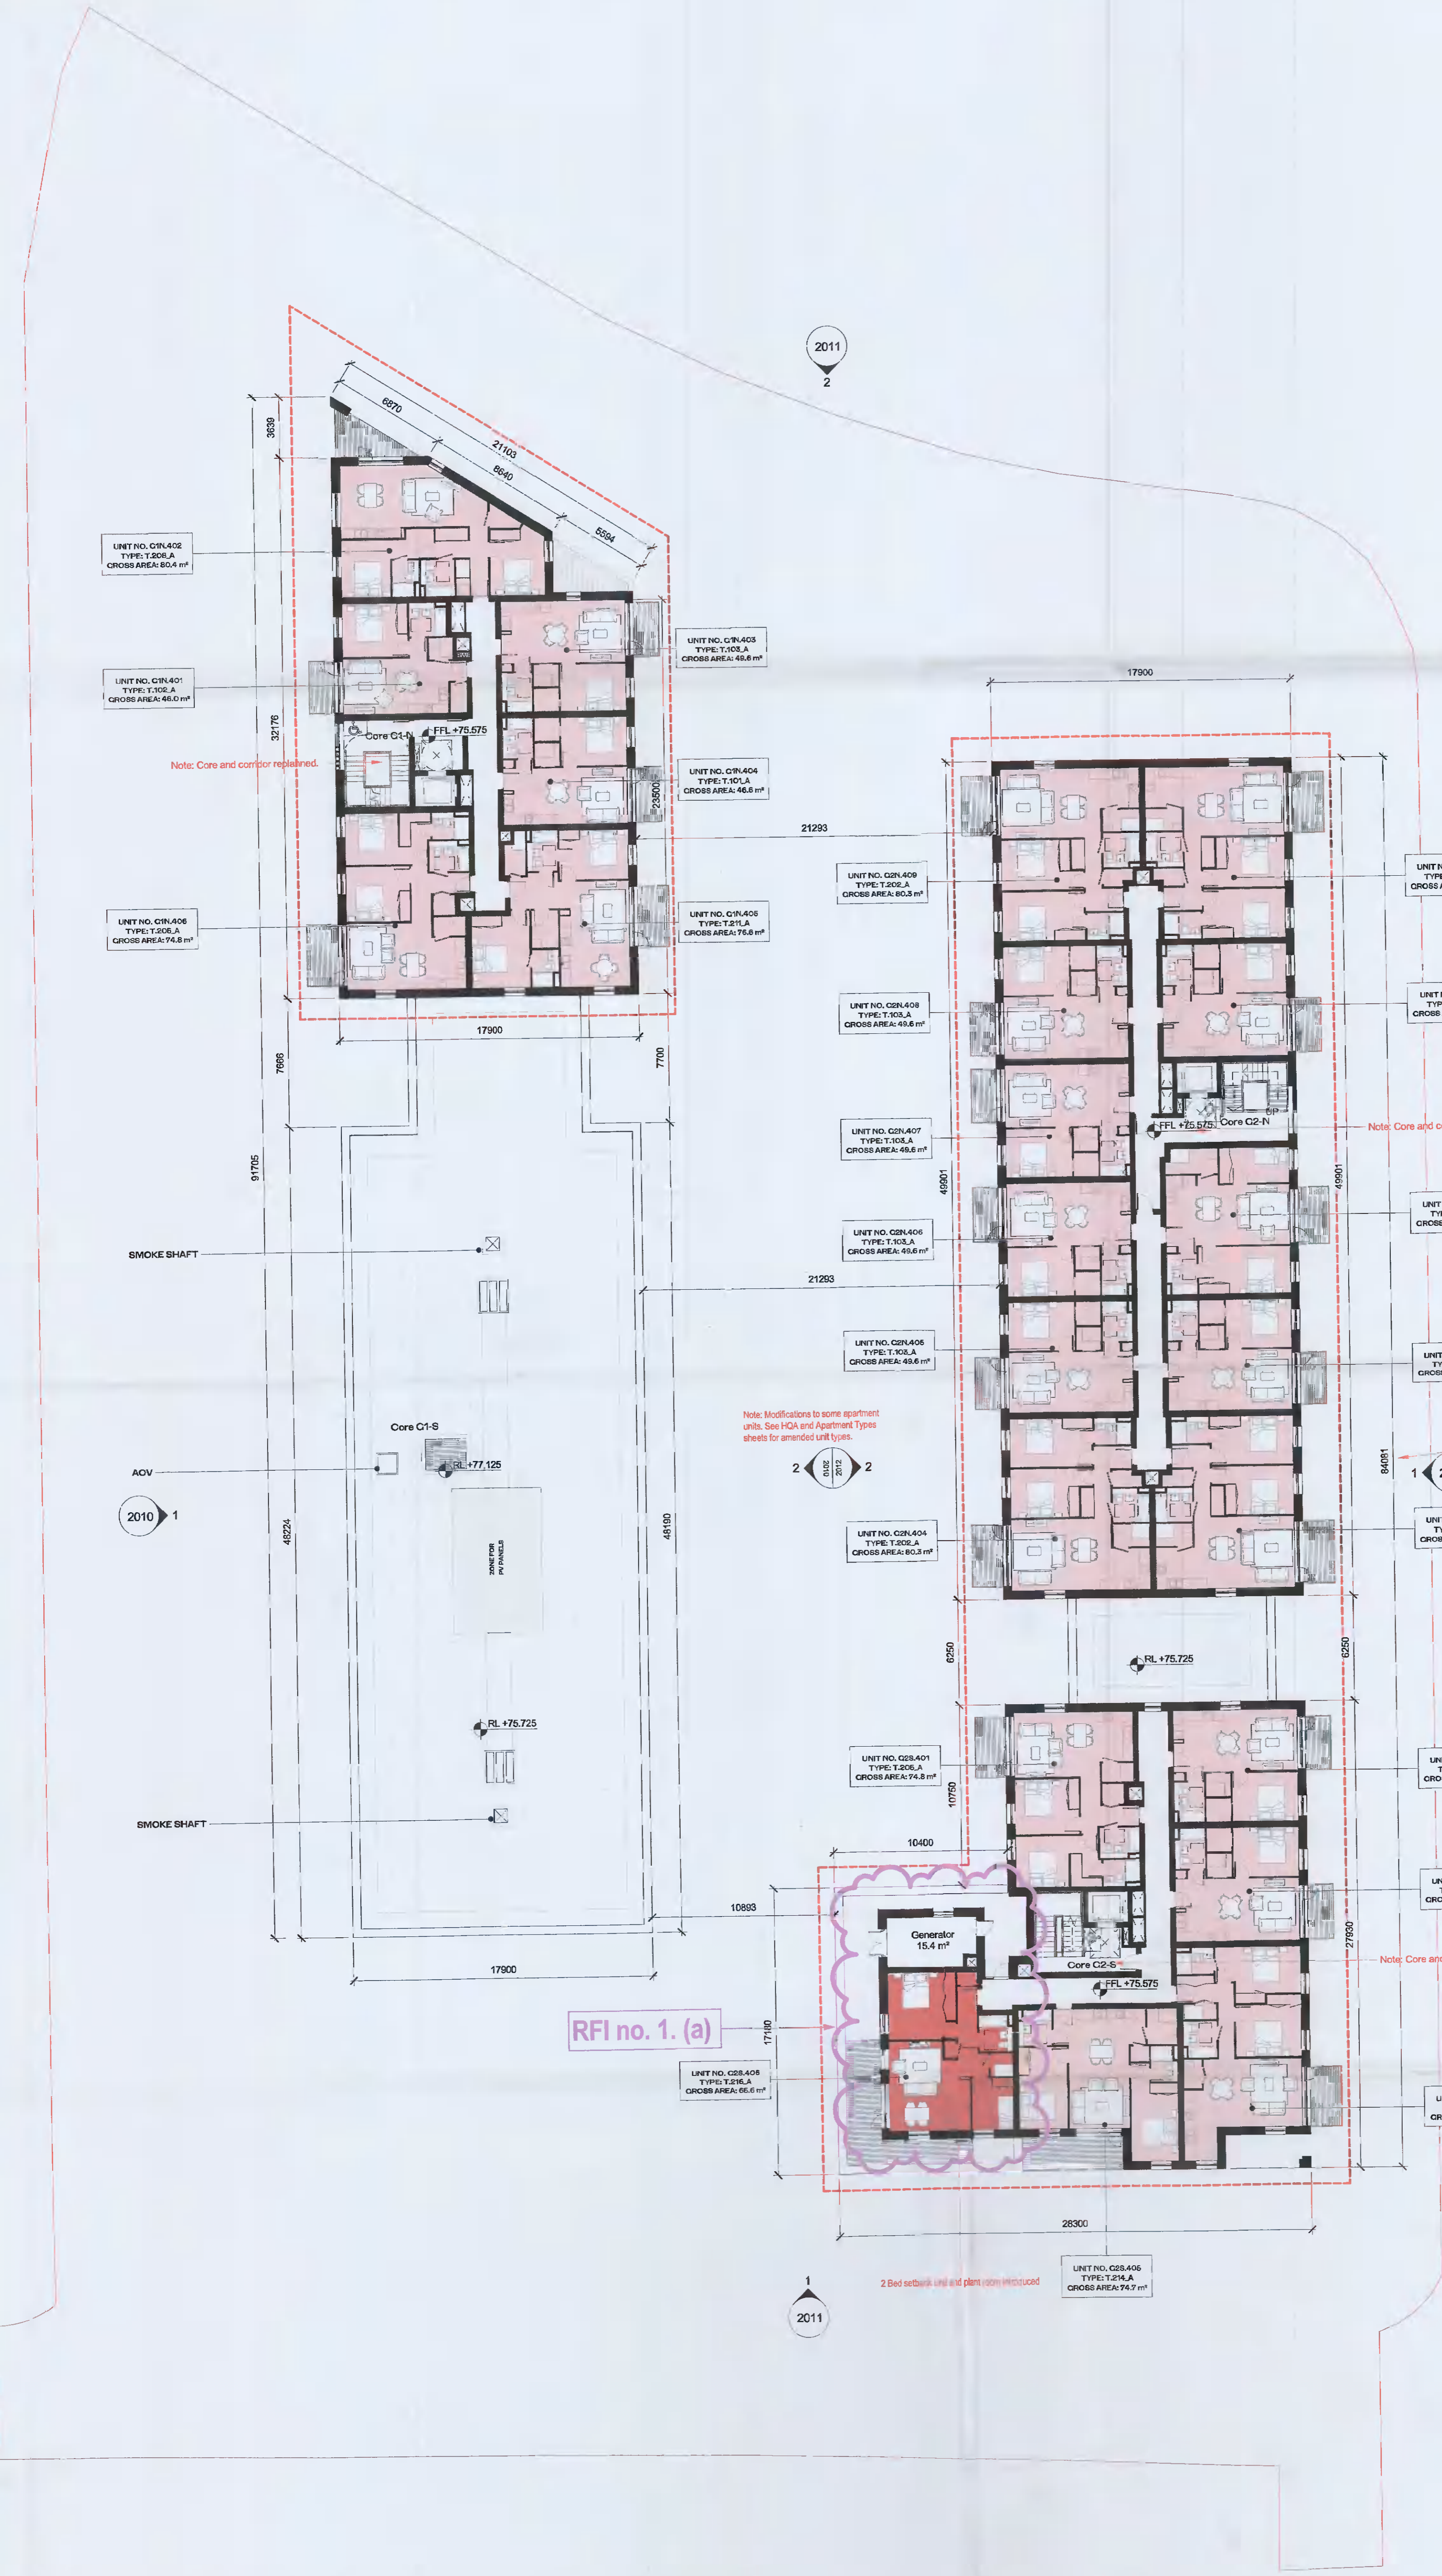

**RFI no. 1. (a)**

2 Bed setback unit and plant room introduced

Note: Core and corridor replanned.

Overall length of block reduced

Note: Modifications to some apartment units. See HQA and Apartment Types sheets for amended unit types.

Note: Core and corridor replanned.

SMOKE SHAFT

ACV

SMOKE SHAFT

2011  
2

2010  
1

2011  
1

2012  
1

2012  
2