





Legend:


Irish Transverse Mercator (ITM)
MALIN HEAD LEVELLING DATUM
OS Licence No. : 60145077

 Red dashed line indicates extent of amendments to proposal from previous planning application SDZ21A/0007


 Pink bubble supercedes planning amendment application and relates to RFI Reg.Ref: SDZ21A/0020


RFI no. 1. (a)

 Major Modifications:
Removal of corridor access to podium on first floor and adjustments in size and shape of other residential Units

 Minor Modifications:
Marginal adjustments to Unit dimensions and areas pertaining mostly to unit layout widths or lengths reset due to a modified structural grid

RFI no. 1. (d)

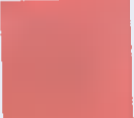 A Residential Unit introduced

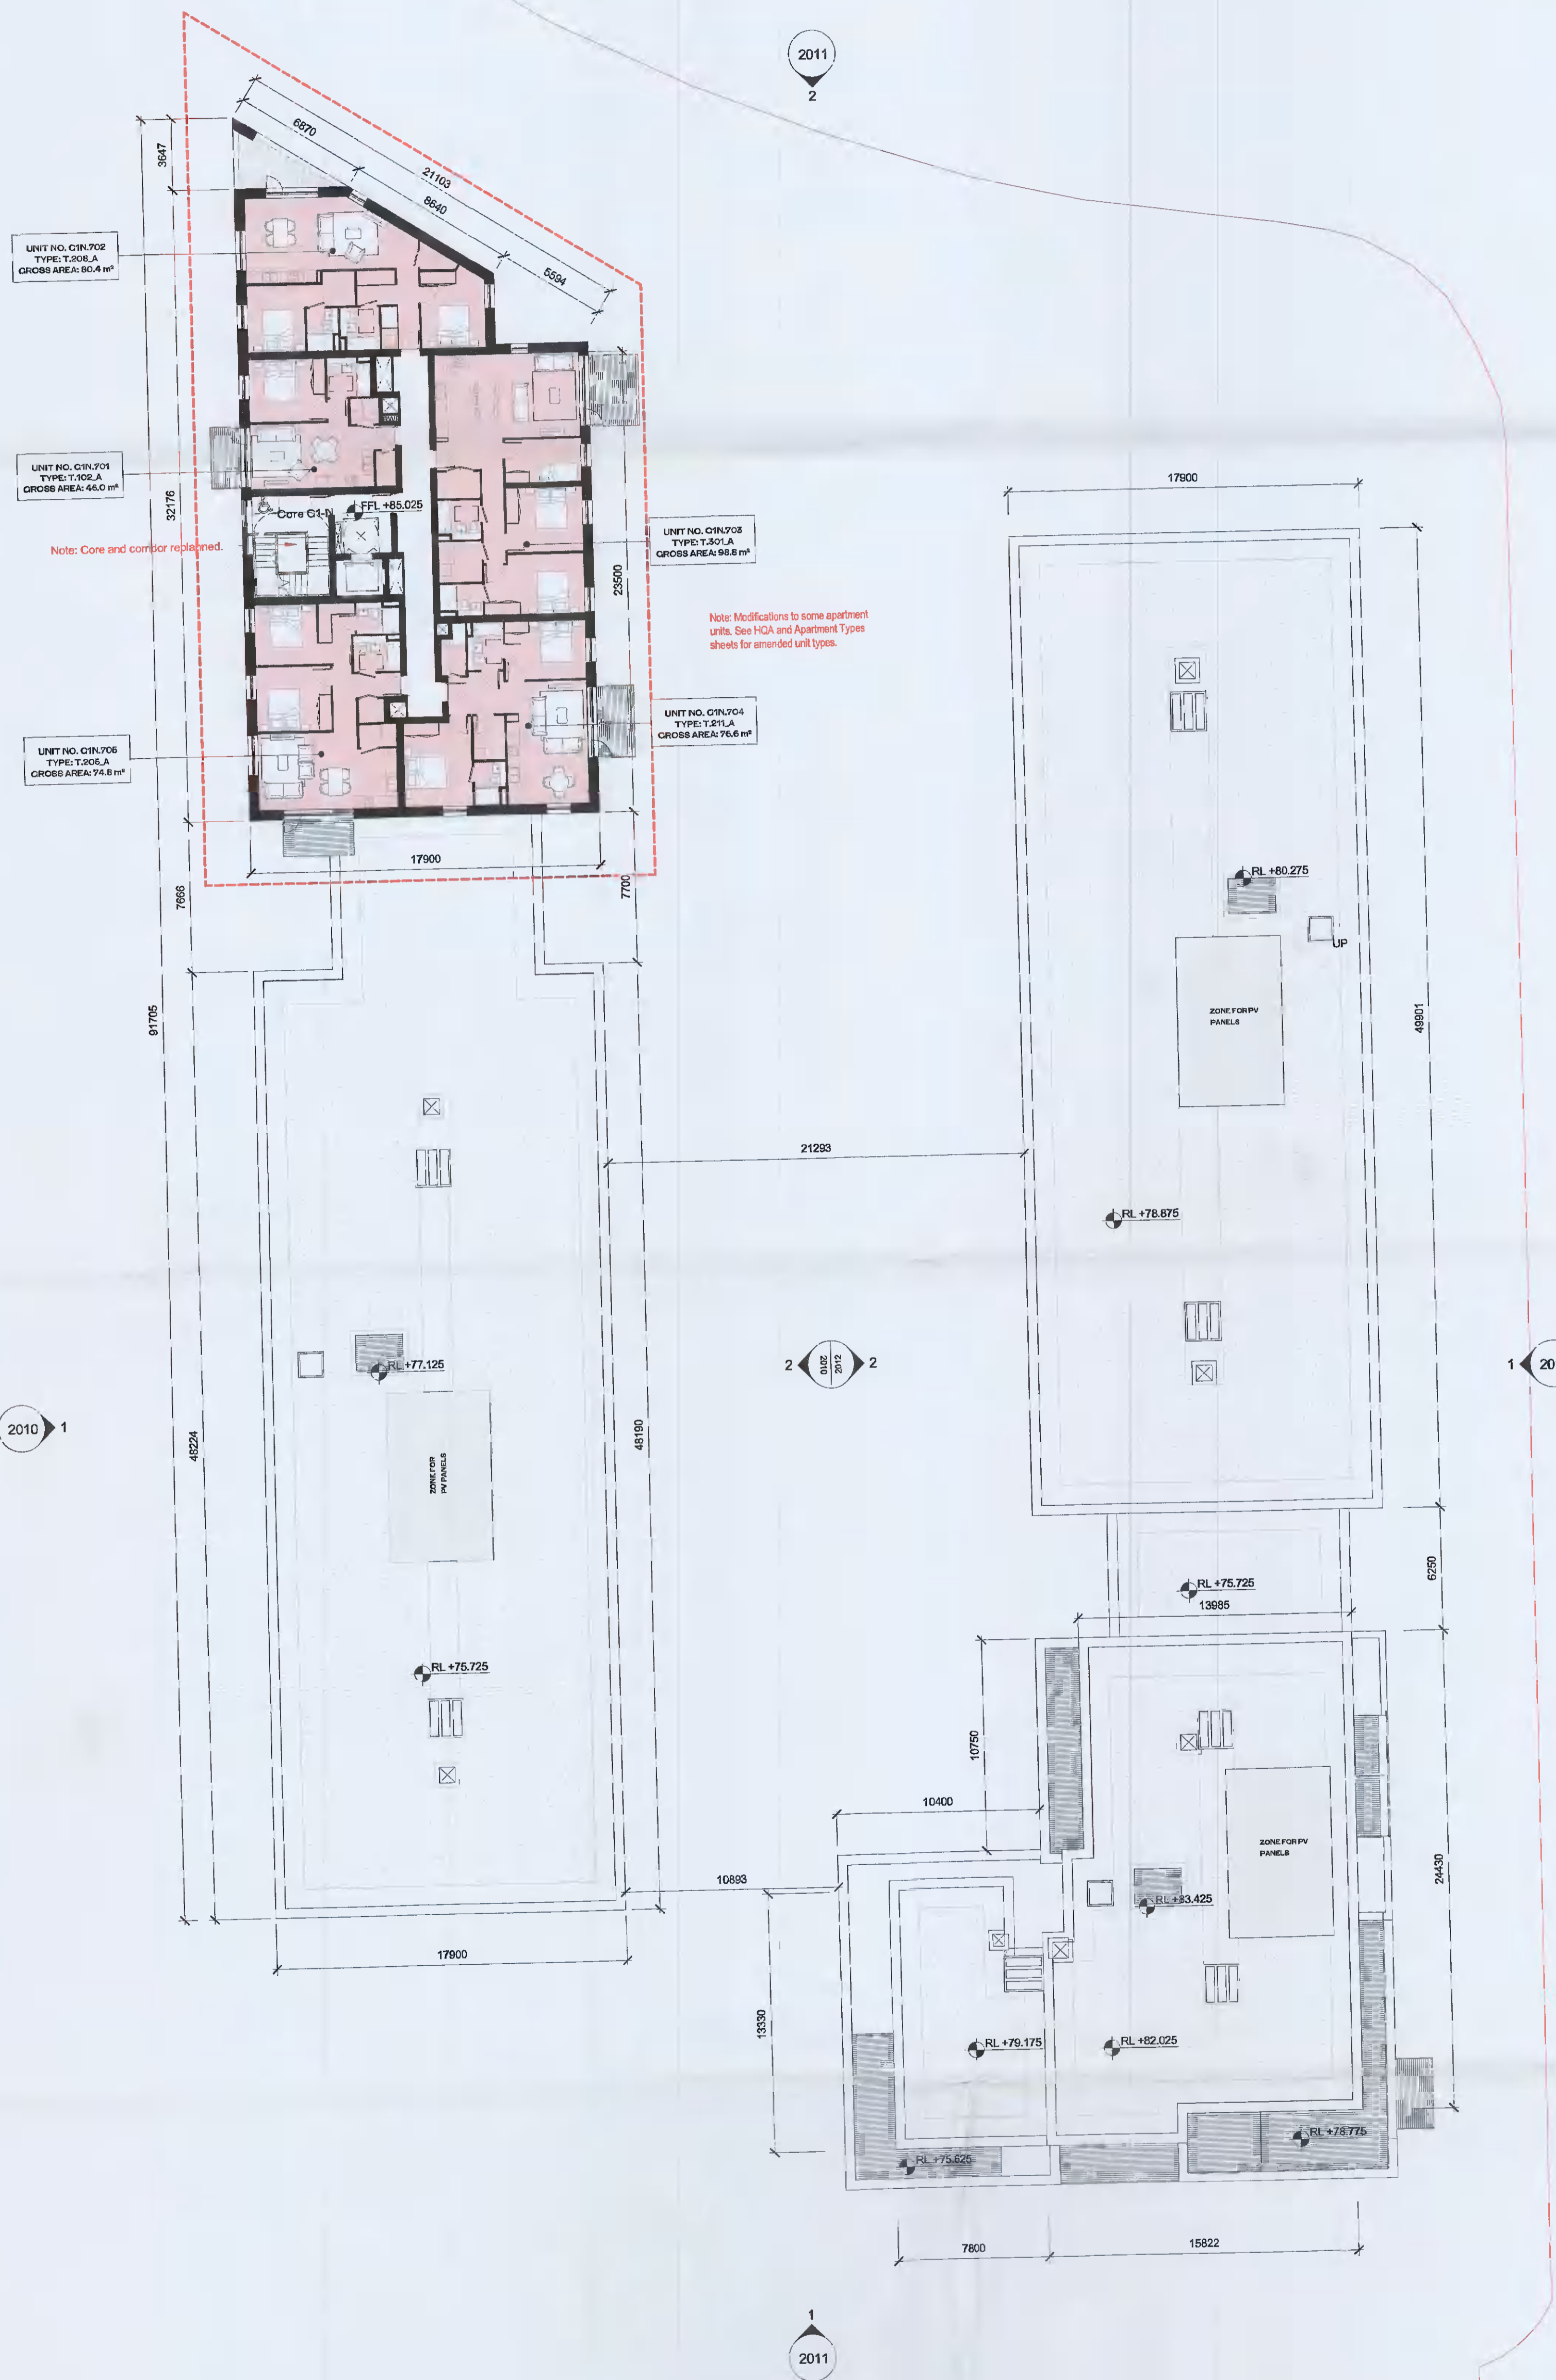

HJL Drawing Number on previously lodged planning application (SDZ21A/0007)
ADC-HJL-G-07-DR-A-1017 Revision (PO2)

REV	DATE	DESCRIPTION	CHK
P04	07/02/2022	ISSUED FOR FURTHER INFORMATION	RJ
P03	11/10/2021	ISSUED FOR PLANNING APPROVAL	RJ
P02	13/08/2021	ISSUED FOR FURTHER INFORMATION	DB
P01	13/04/2021	ISSUED FOR PLANNING APPROVAL	RJ

STATUS CODE DESCRIPTION
ISSUED FOR FURTHER INFORMATION

CLIENT
QUINTAIN IRELAND LTD.

PROJECT
ADAMSTOWN STATION BLOCK G

DRAWING
GENERAL ARRANGEMENT - LEVEL 07 - SEVENTH FLOOR PLAN

PROJECT NUMBER 650749	DATE 13/08/21
SCALE@ A1: As indicated	DRAWN/CHECKED: EA/DB
STATUS CODE: A1	DRAWING NUMBER ADC-HJL-G-07-DR-A-1017

Henry J Lyons
Architecture + Interiors
harrylyons.com

+353 1 888 3333
info@henrylyons.com

51-64 Pearse Street
Dublin D02 KA66