



KEY

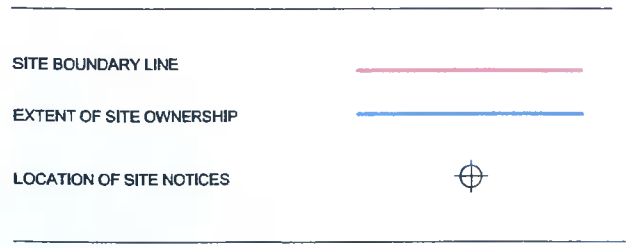

Description: =====
 Digital Cartographic Model (DCM)
 Publisher / Source: =====
 Ordnance Survey Ireland (OSi)
 Data Source / Reference: =====
 PRIME2
 File Format: =====
 Autodesk AutoCAD (DWG_R2013)
 File Name: =====
 v_50226260_1.dwg
 Clip Extent / Area of Interest (AOI): =====
 LLX,LLY= 712227.3488,730238.6161
 LRX,LRX= 712399.3488,730238.6161
 ULX,ULY= 712227.3488,730471.6161
 URX,URY= 712399.3488,730471.6161
 Projection / Spatial Reference: =====
 Projection= IRENET95_Irish_Transverse_Mercator
 Centre Point Coordinates: =====
 X,Y= 712313.3488,730355.1161
 Reference Index: =====
 Map Series | Map Sheets 1:1,000 | 3328-11
 Data Extraction Date: =====
 Date= 13-Oct-2021
 Source Data Release: =====
 DCLMS Release V1.145.112
 Product Version: =====
 Version= 1.3
 License / Copyright: =====
 Ordnance Survey Ireland 'Terms of Use' apply.
 Please visit 'www.osi.ie/about/terms-conditions'.


© Ordnance Survey Ireland, 2021
 Compiled and published by Ordnance Survey Ireland, Phoenix Park, Dublin 8, Ireland.
 Unauthorised reproduction infringes Ordnance Survey Ireland and Government of Ireland copyright.
 All rights reserved. No part of this publication may be copied, reproduced or transmitted in any form or by any means without the prior written permission of the copyright owners.
 The representation on this map of a road, track or footpath is not evidence of the existence of a right of way.
 Ordnance Survey maps never show legal property boundaries, nor do they show ownership of physical features.
 © Suirbhéireacht Ordnáis Éireann, 2021
 Ama thionsú agus arna fhoilsiú ag Suirbhéireacht Ordnáis Éireann, Páirc an Fhionnuisce, Baile Átha Cliath 8, Éire.
 Sáralonn atáirgeadh neamhúdaraithe cóipcheart Shuirbhéireacht Ordnáis Éireann agus Rialtas na hÉireann.
 Gach cead ar cosnamh. Ní ceadmhach aon chuid den fhollseachán seo a chóipeáil, a atáirgeadh nó a tharchur in aon fhoirm ná ar aon bhealach gan cead i scríbhinn roimh ré ó úinéirí an chóipchirt.
 Ní hionann bóthar, bealach nó cosán a bheith ar an léarscáil seo agus fianaise ar chead slí.
 Ní thaispeánann léarscáil de chuid Ordnáis Shuirbhéireacht na hÉireann teorann phointí dleathúil de mhaoín riamh, ná úinéireacht de ghnéithe fhisiciúla.

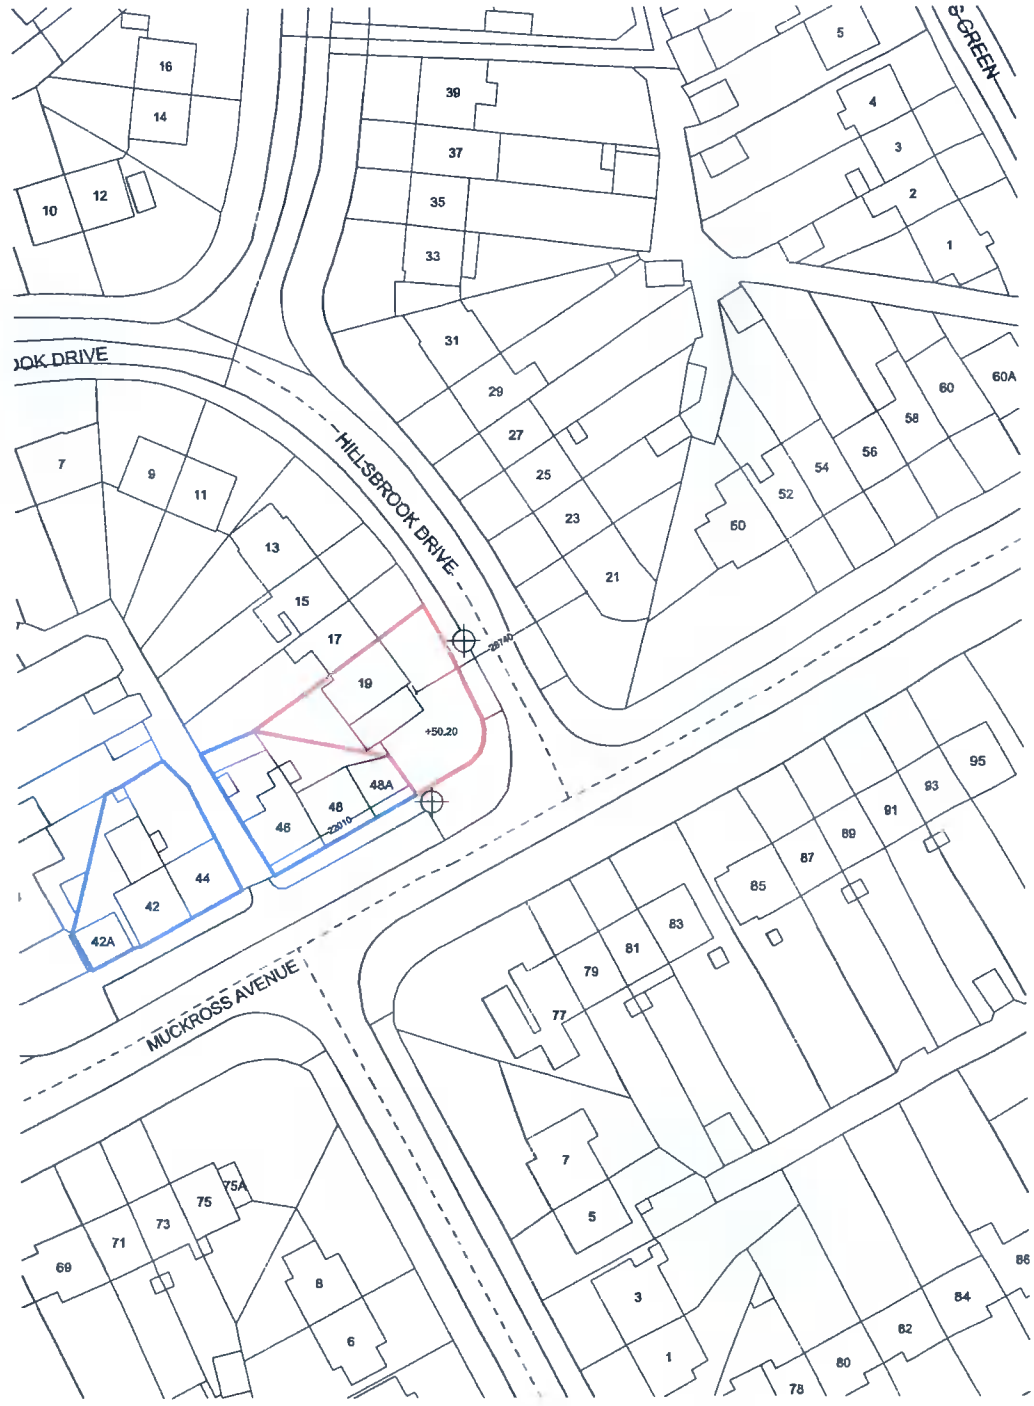

LOCATION MAP



SITE PLAN

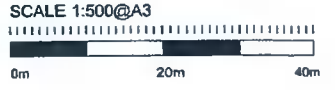

GENERAL NOTES:
 DO NOT SCALE FROM THIS DRAWING.
 DRAWING TO BE READ IN CONJUNCTION WITH ALL OTHER CONSULTANT INFORMATION.
 ANY DISCREPANCIES BETWEEN DRAWN INFORMATION AND SITE CONDITIONS TO BE BROUGHT TO THE ATTENTION OF THE ARCHITECT IMMEDIATELY.
 ALL DIMENSIONS AND LEVELS ARE INDICATIVE AND MUST BE CONFIRMED BY SITE MEASUREMENT BEFORE ORDERING MATERIALS OR MANUFACTURING COMPONENTS.
 ALL INSTALLATIONS TO MEET OR EXCEED CURRENT RELEVANT BUILDING REGULATIONS.
 © STUDIO 304 LTD


APPEAL

STUDIO 304 LTD
 THE GLASSHOUSES
 92 GEORGE'S STREET
 LOWER, DÚN LAOGHAIRE,
 DUBLIN, A96 VR66
 info@studio-304.com

**19 HILLSBROOK DRIVE PERRYSTOWN,
 DUBLIN 12, DUBLIN, D12 Y864**
 LOCATION MAP AND SITE PLAN
 PA.01
 PLANNING


PROJECT
 TITLE
 DRAWING
 REVISION

EXTENT OF AREA TO BE DEMOLISHED SHOWN HATCHED RED
 DEMOLITION CONSISTS SOLELY OF STAND ALONE GARDEN FLAT 19A HILLSBROOK DRIVE

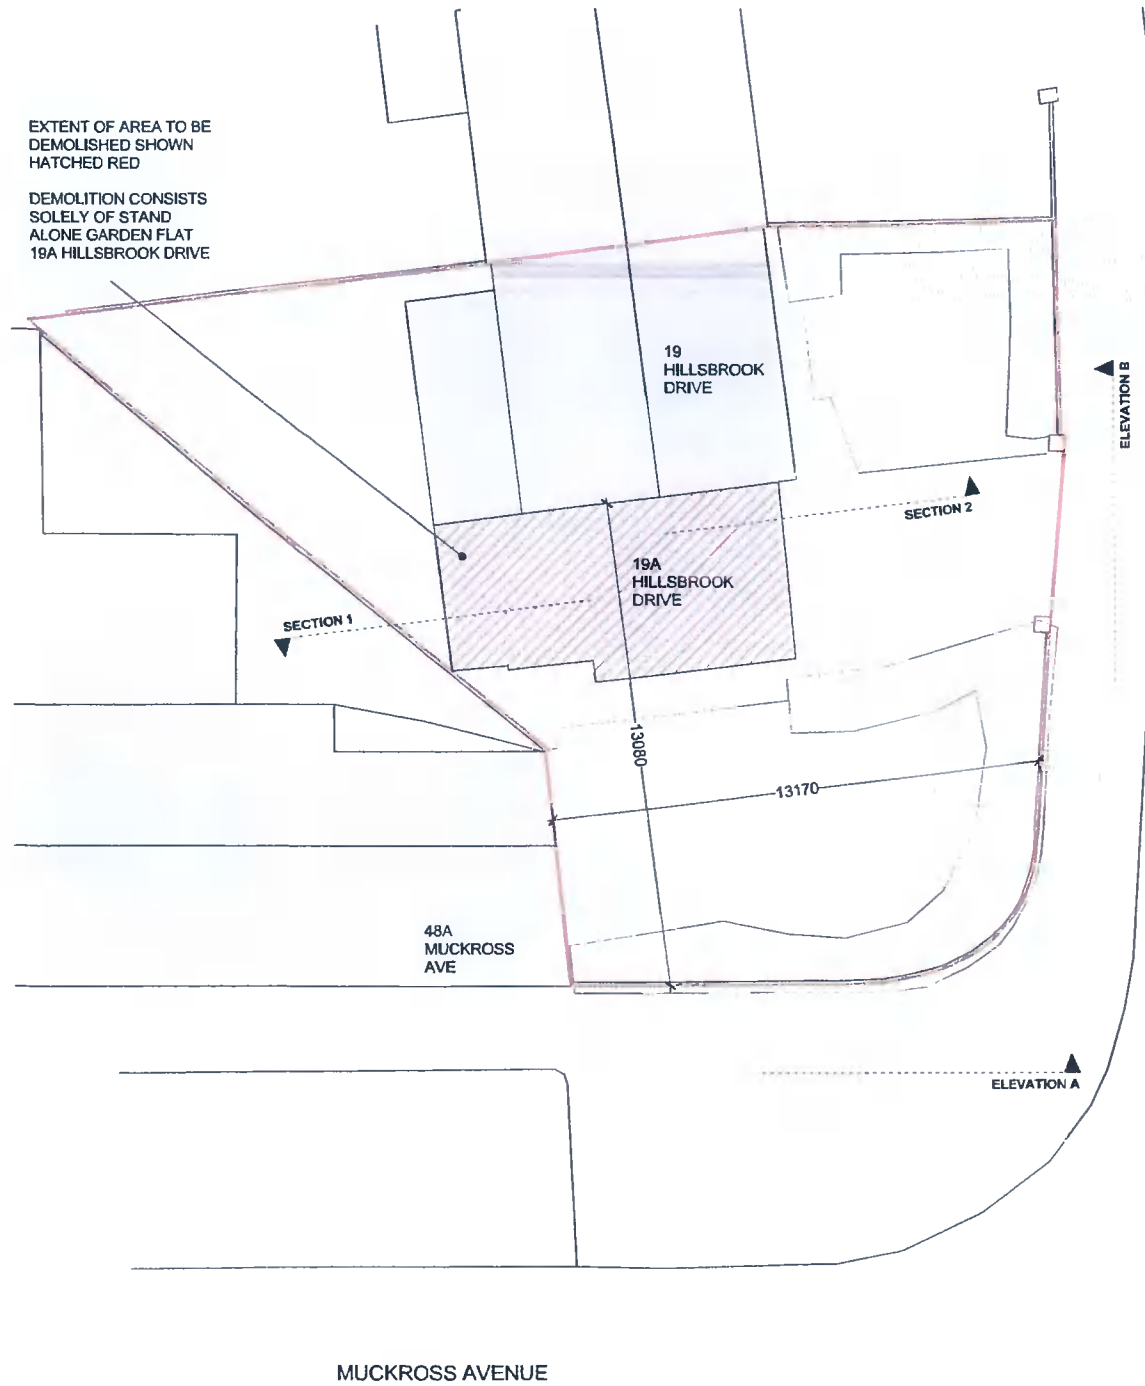


EXISTING SITE LAYOUT / ROOF PLAN
 SCALE 1:200@A3

HILLSBROOK DRIVE

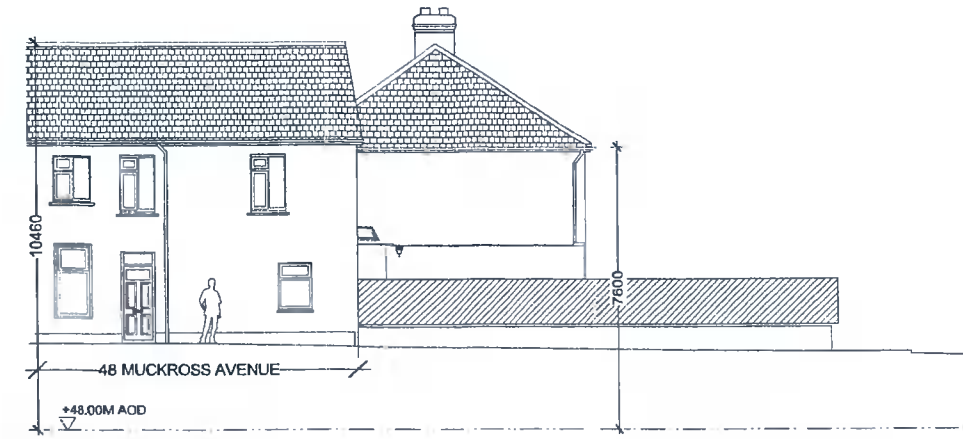


ELEVATION A
 SCALE 1:200@A3

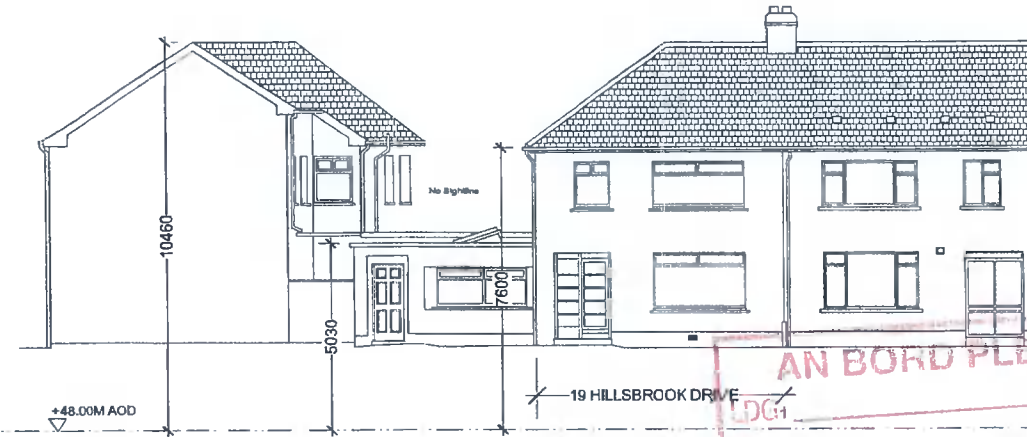


ELEVATION B
 SCALE 1:200@A3

AN BORD PLEANÁLA
 ABP- _____
 03 FEB 2022
 Fee: € _____ type: _____
 Time: _____ By: _____

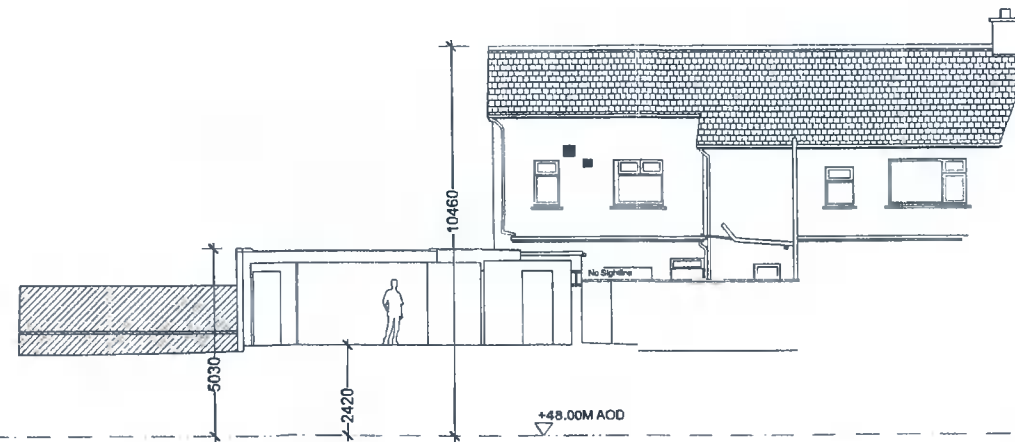

SECTION 1
 SCALE 1:200@A3

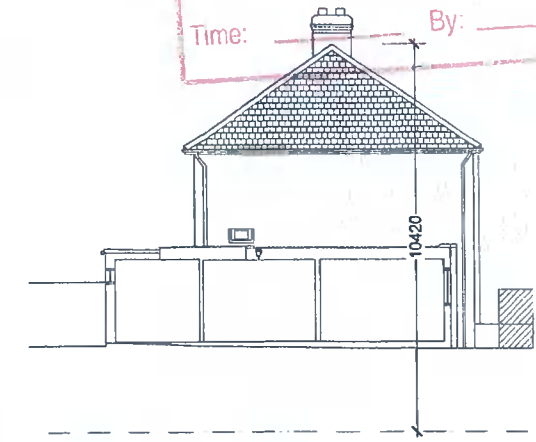

SECTION 2
 SCALE 1:200@A3



SCALE 1:200@A3



GENERAL NOTES:
 DO NOT SCALE FROM THIS DRAWING.
 DRAWING TO BE READ IN CONJUNCTION WITH ALL OTHER CONSULTANT INFORMATION.
 ANY DISCREPANCIES BETWEEN DRAWN INFORMATION AND SITE CONDITIONS TO BE BROUGHT TO THE ATTENTION OF THE ARCHITECT IMMEDIATELY.
 ALL DIMENSIONS AND LEVELS ARE INDICATIVE AND MUST BE CONFIRMED BY SITE MEASUREMENT BEFORE ORDERING MATERIALS OR MANUFACTURING COMPONENTS.
 ALL INSTALLATIONS TO MEET OR EXCEED CURRENT RELEVANT BUILDING REGULATIONS
 © STUDIO 304 LTD


APPEAL

STUDIO 304 LTD
 THE GLASSHOUSES
 92 GEORGE'S STREET
 LOWER, DÚN LAOGHAIRE,
 DUBLIN, A96 VR66
 info@studio-304.com



19 HILLSBROOK DRIVE PERRYSTOWN,
 DUBLIN 12, DUBLIN, D12 Y864
 EXISTING ROOF PLAN, ELEVATIONS AND SECTIONS
 PA.02
 PLANNING


PROJECT
 TITLE
 DRAWING
 REVISION

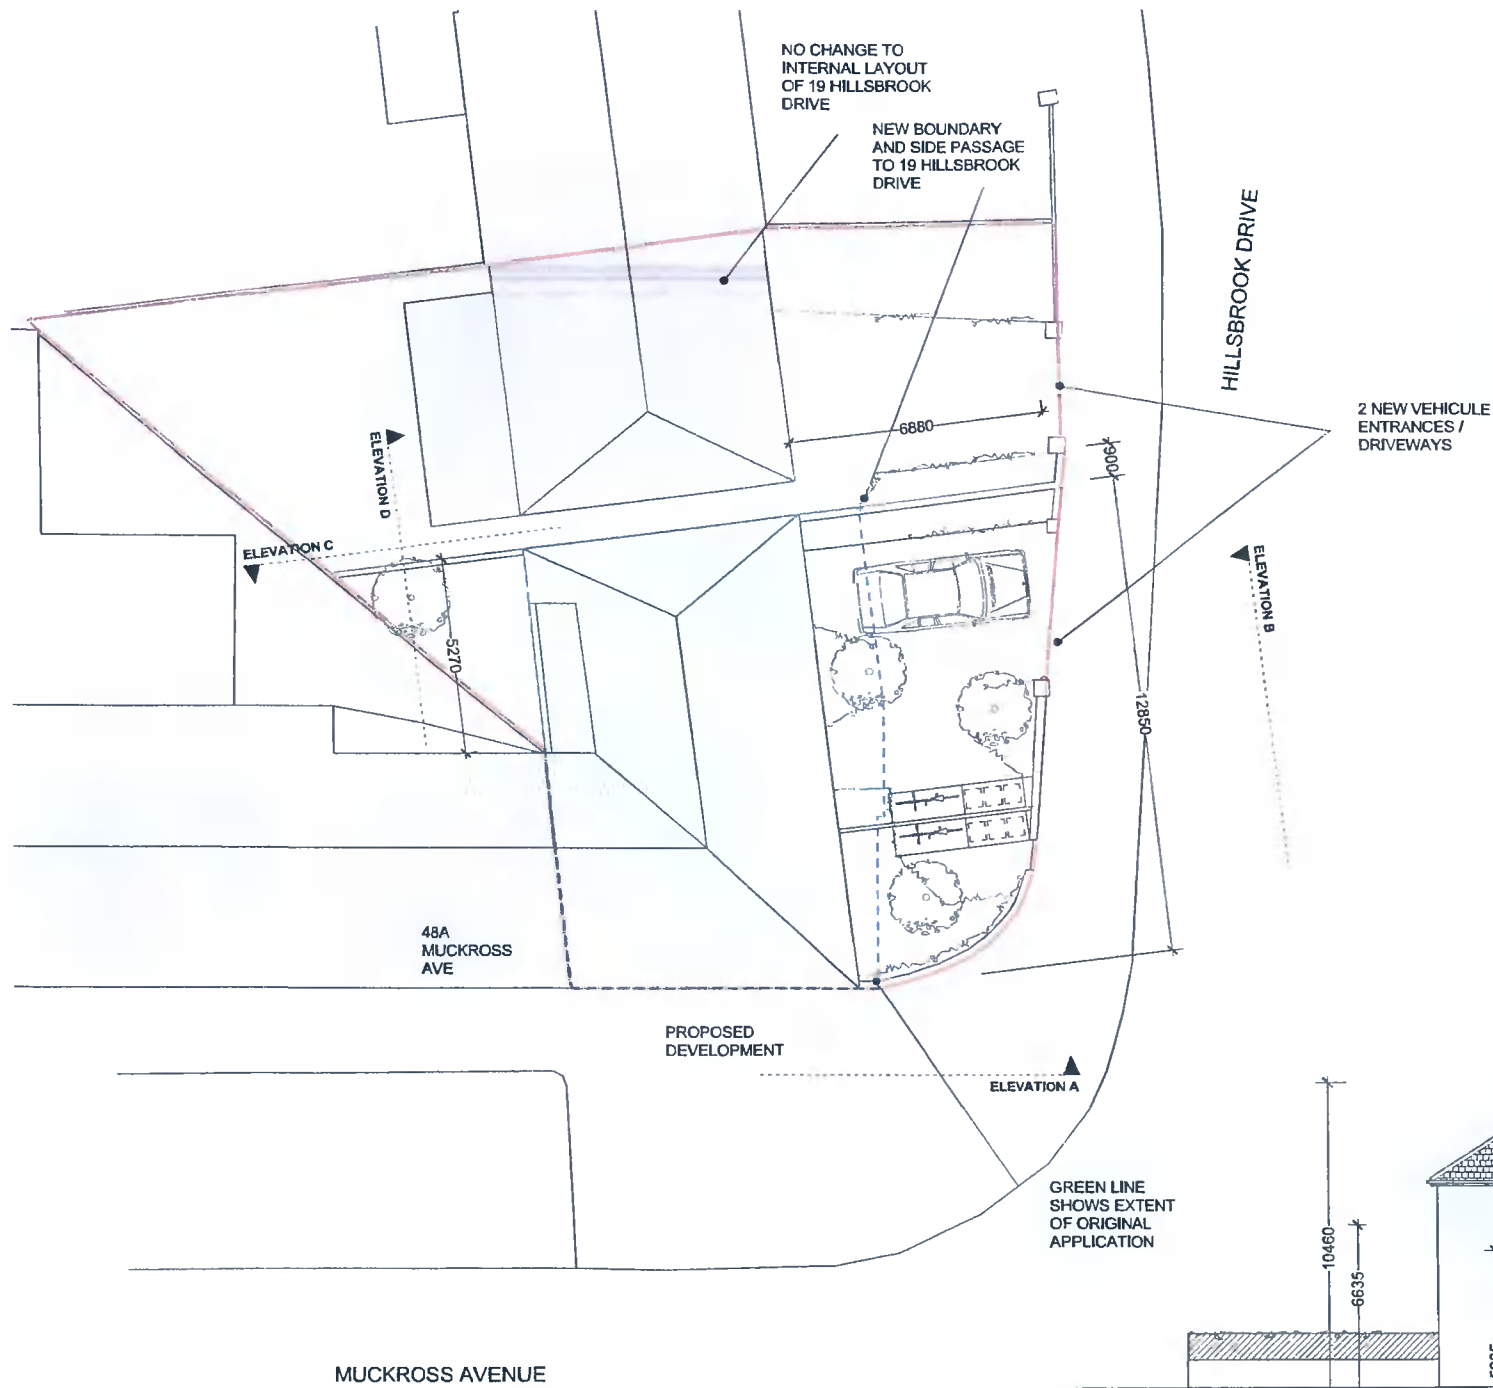


EXISTING SITE LAYOUT / ROOF PLAN
SCALE 1:200@A3



ELEVATION A
SCALE 1:200@A3

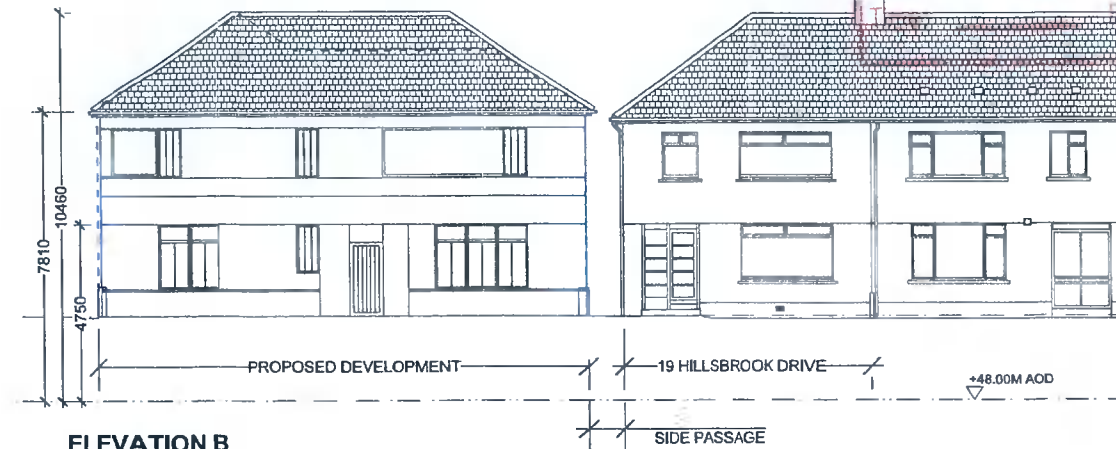

ELEVATION B
SCALE 1:200@A3

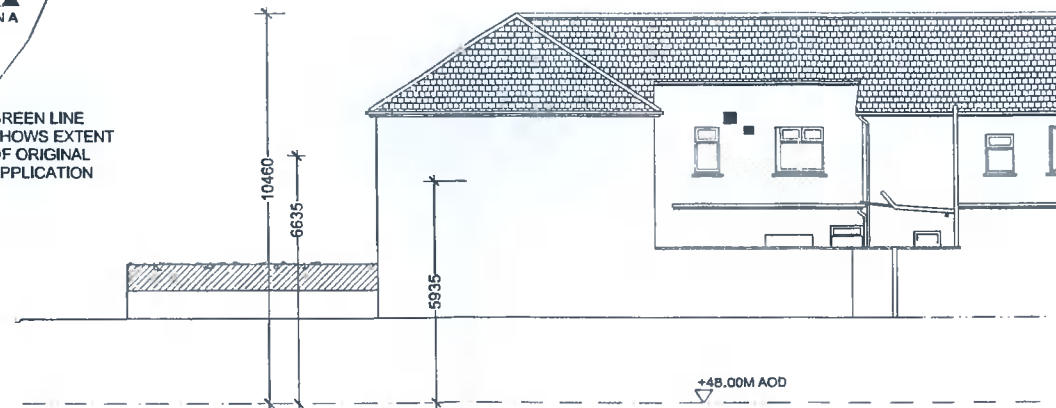

ELEVATION C
SCALE 1:200@A3



ELEVATION D
SCALE 1:200@A3

AN BOARD PLEANALA
LDG-
ASP- 3.12.22
03 FEB 2022
Fee: € _____ type: _____
By: Appelant



GENERAL NOTES:
DO NOT SCALE FROM THIS DRAWING.
DRAWING TO BE READ IN CONJUNCTION WITH ALL OTHER CONSULTANT INFORMATION.
ANY DISCREPANCIES BETWEEN DRAWN INFORMATION AND SITE CONDITIONS TO BE BROUGHT TO THE ATTENTION OF THE ARCHITECT IMMEDIATELY.
ALL DIMENSIONS AND LEVELS ARE INDICATIVE AND MUST BE CONFIRMED BY SITE MEASUREMENT BEFORE ORDERING MATERIALS OR MANUFACTURING COMPONENTS
ALL INSTALLATIONS TO MEET OR EXCEED CURRENT RELEVANT BUILDING REGULATIONS
© STUDIO 304 LTD


APPEAL

STUDIO 304 LTD
THE GLASSHOUSES
92 GEORGE'S STREET
LOWER, DÚN LAOGHAIRE,
DUBLIN, A96 VR66
info@studio-304.com

**19 HILLSBROOK DRIVE PERRYSTOWN,
DUBLIN 12, DUBLIN, D12 Y864**
PROPOSED ROOF PLAN, ELEVATIONS AND SECTIONS
PA.02
PLANNING


PROJECT
TITLE
DRAWING
REVISION



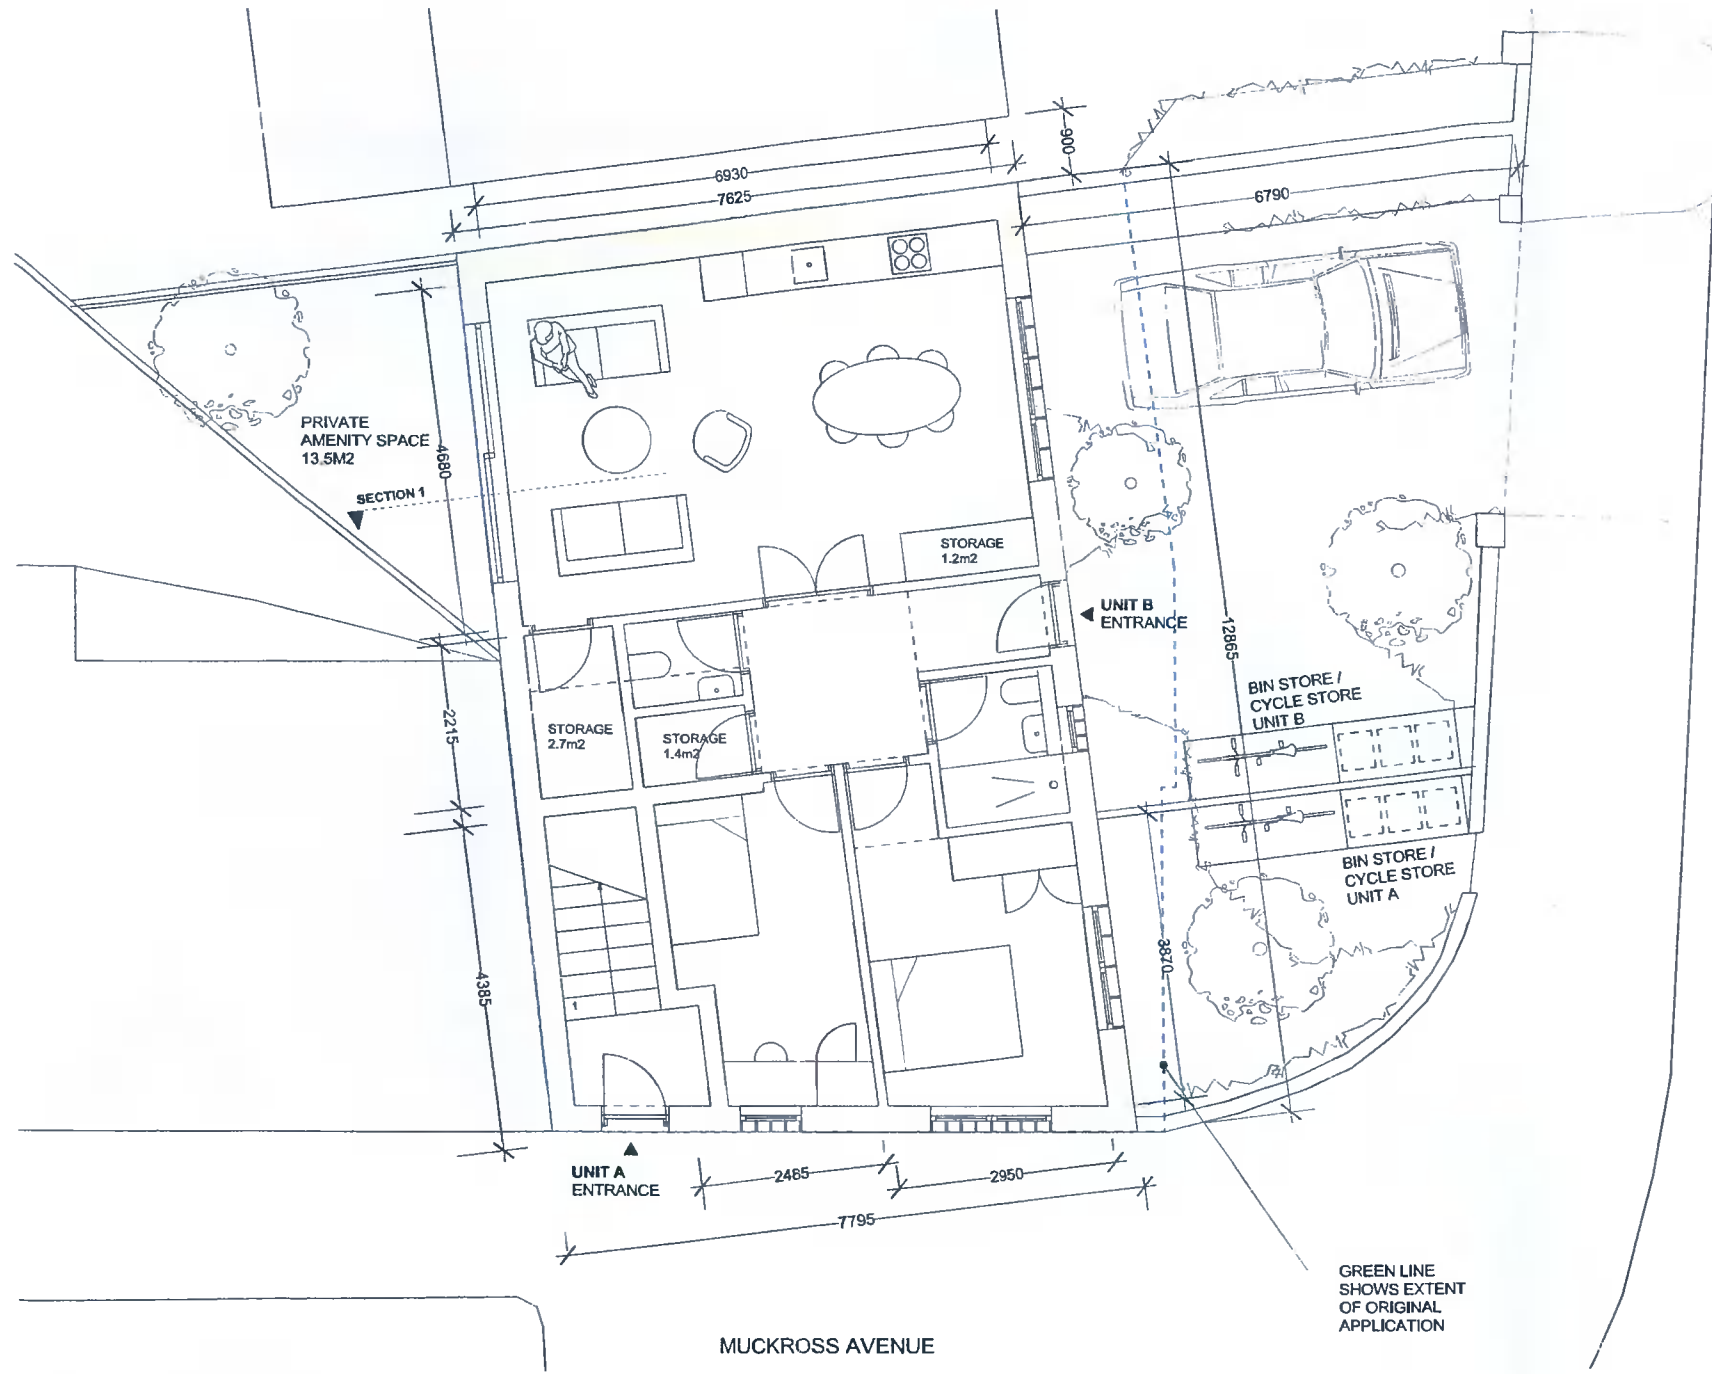

PROPOSED GROUND FLOOR PLAN
SCALE 1:100@A3

HILLSBROOK DRIVE

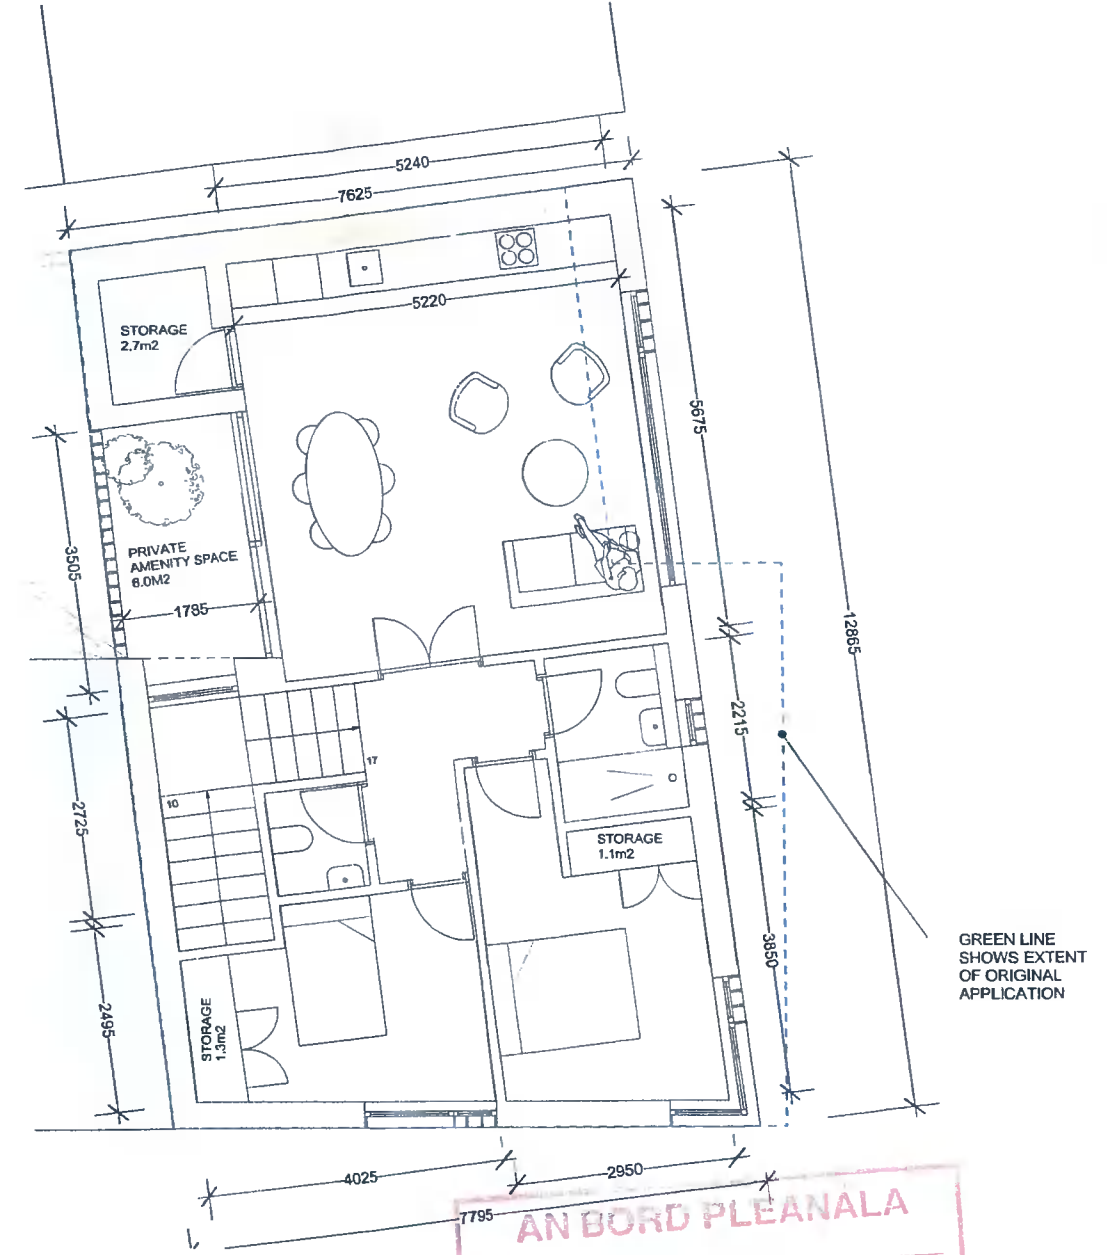

PROPOSED FIRST FLOOR PLAN
SCALE 1:100@A3

AN BORD PLEANALA

LDG- _____
ABP- 32629-22
03 FEB 2022
Type: _____
By: Aozilist



GENERAL NOTES:
DO NOT SCALE FROM THIS DRAWING.
DRAWING TO BE READ IN CONJUNCTION WITH ALL OTHER CONSULTANT INFORMATION.
ANY DISCREPANCIES BETWEEN DRAWN INFORMATION AND SITE CONDITIONS TO BE BROUGHT TO THE ATTENTION OF THE ARCHITECT IMMEDIATELY.
ALL DIMENSIONS AND LEVELS ARE INDICATIVE AND MUST BE CONFIRMED BY SITE MEASUREMENT BEFORE ORDERING MATERIALS OR MANUFACTURING COMPONENTS.
ALL INSTALLATIONS TO MEET OR EXCEED CURRENT RELEVANT BUILDING REGULATIONS
© STUDIO 304 LTD

APPEAL


STUDIO 304 LTD
THE GLASSHOUSES
82 GEORGE'S STREET
LOWER, DÚN LAOGHAIRE,
DUBLIN, A96 VR66
info@studio-304.com

**19 HILLSBROOK DRIVE PERRYSTOWN,
DUBLIN 12, DUBLIN, D12 Y864**


PROPOSED FLOOR PLANS
PA.04
PLANNING

PROJECT
TITLE
DRAWING
REVISION



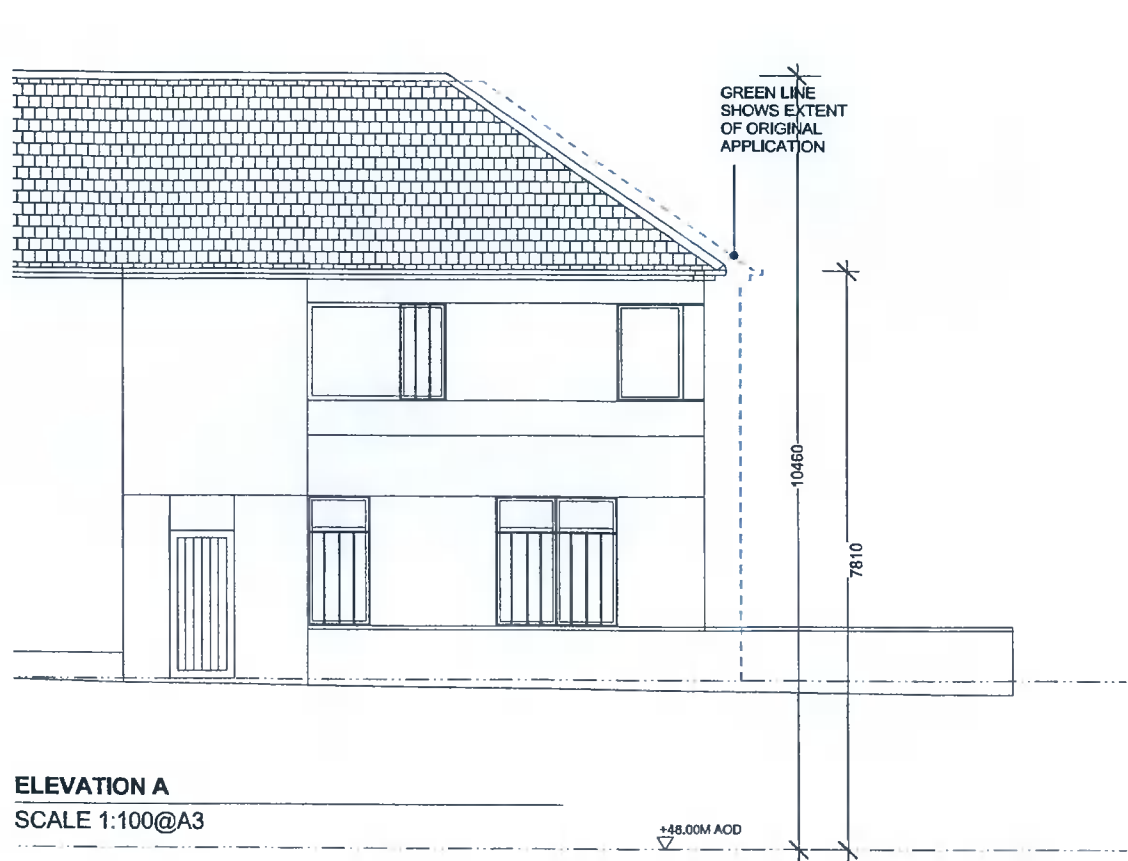


ELEVATION A
SCALE 1:100@A3

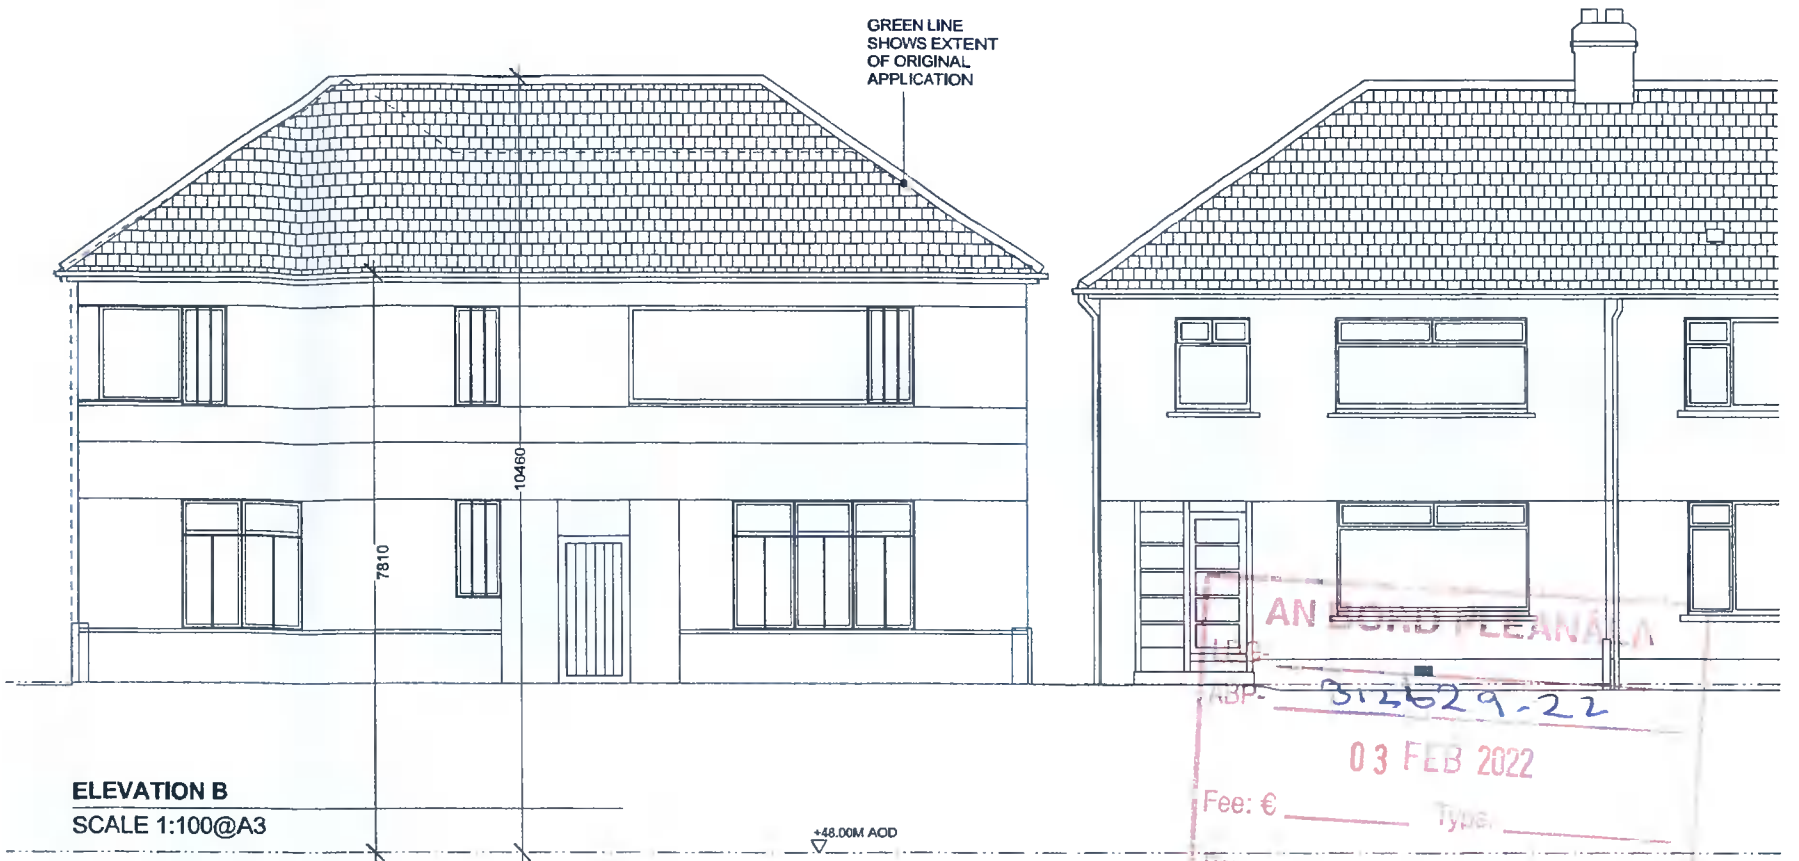


ELEVATION B
SCALE 1:100@A3


AN BORD PLEANÁLA
LEB:
RBP: 312629-22
03 FEB 2022
Fee: € _____ Type: _____
Time: _____ By: *Appl. Wt.*

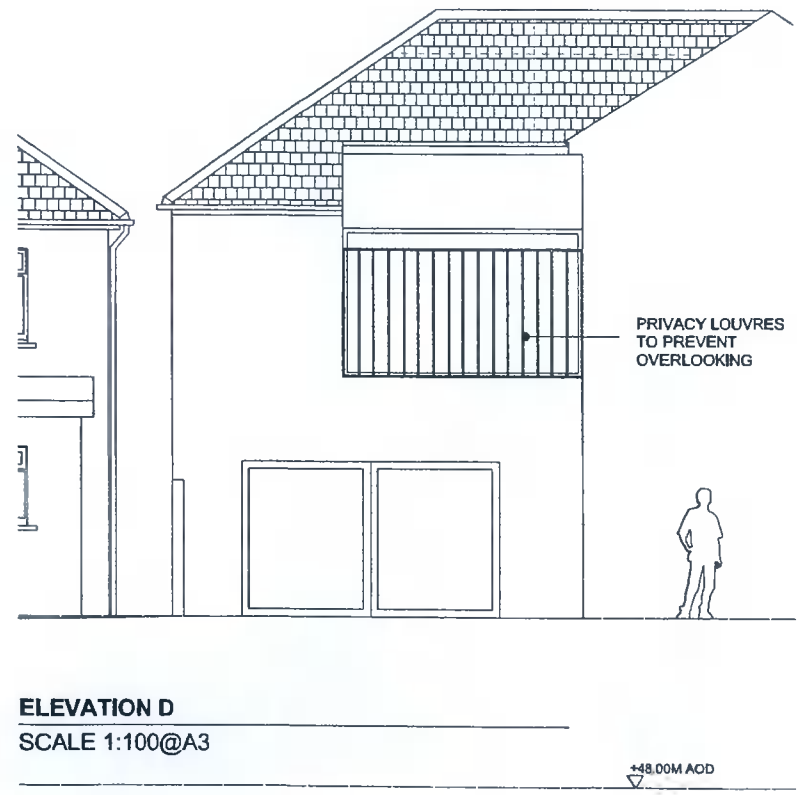

ELEVATION D
SCALE 1:100@A3

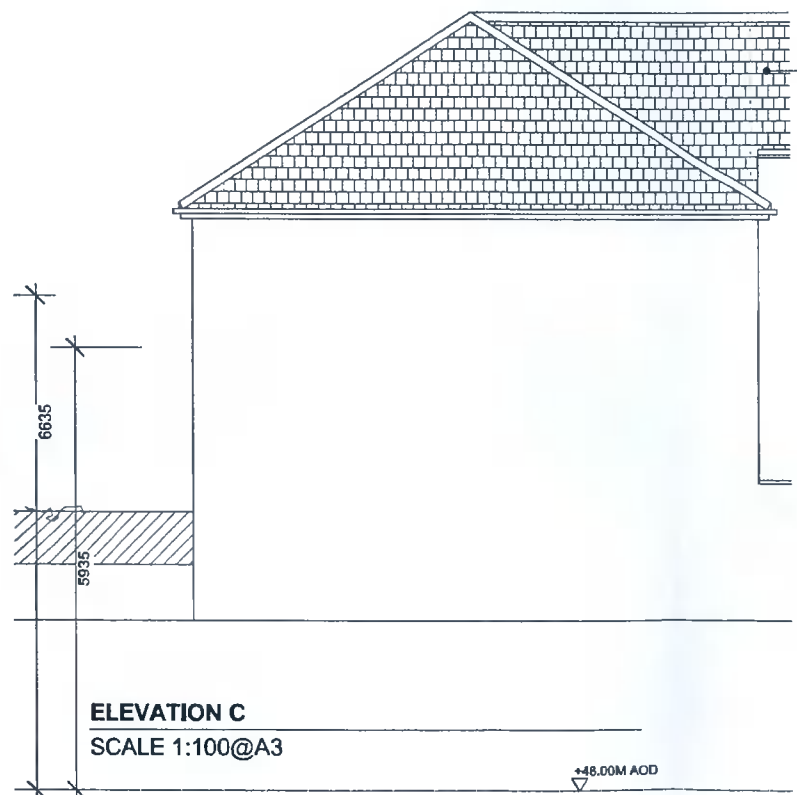

ELEVATION C
SCALE 1:100@A3

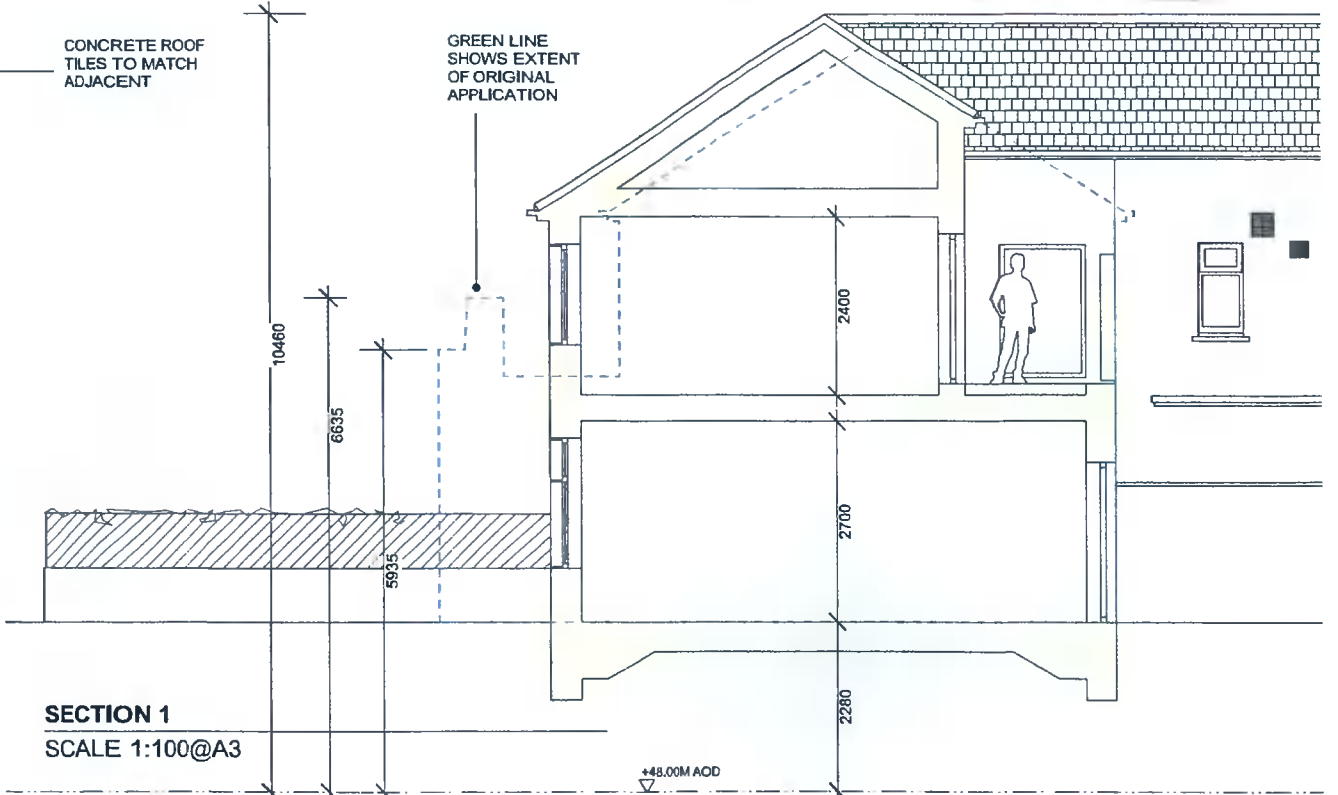

SECTION 1
SCALE 1:100@A3




GENERAL NOTES:
DO NOT SCALE FROM THIS DRAWING.
DRAWING TO BE READ IN CONJUNCTION WITH ALL OTHER CONSULTANT INFORMATION.
ANY DISCREPANCIES BETWEEN DRAWN INFORMATION AND SITE CONDITIONS TO BE BROUGHT TO THE ATTENTION OF THE ARCHITECT IMMEDIATELY.
ALL DIMENSIONS AND LEVELS ARE INDICATIVE AND MUST BE CONFIRMED BY SITE MEASUREMENT BEFORE ORDERING MATERIALS OR MANUFACTURING COMPONENTS.
ALL INSTALLATIONS TO MEET OR EXCEED CURRENT RELEVANT BUILDING REGULATIONS
© STUDIO 304 LTD

APPEAL

STUDIO 304 LTD
THE GLASSHOUSES
92 GEORGE'S STREET
LOWER, DÚN LAOGHAIRE,
DUBLIN, A96 VR66
info@studio-304.com
III O III

**19 HILLSBROOK DRIVE PERRYSTOWN,
DUBLIN 12, DUBLIN, D12 Y864**
PROPOSED ELEVATIONS AND SECTIONS
PA.05
PLANNING


PROJECT
TITLE
DRAWING
REVISION

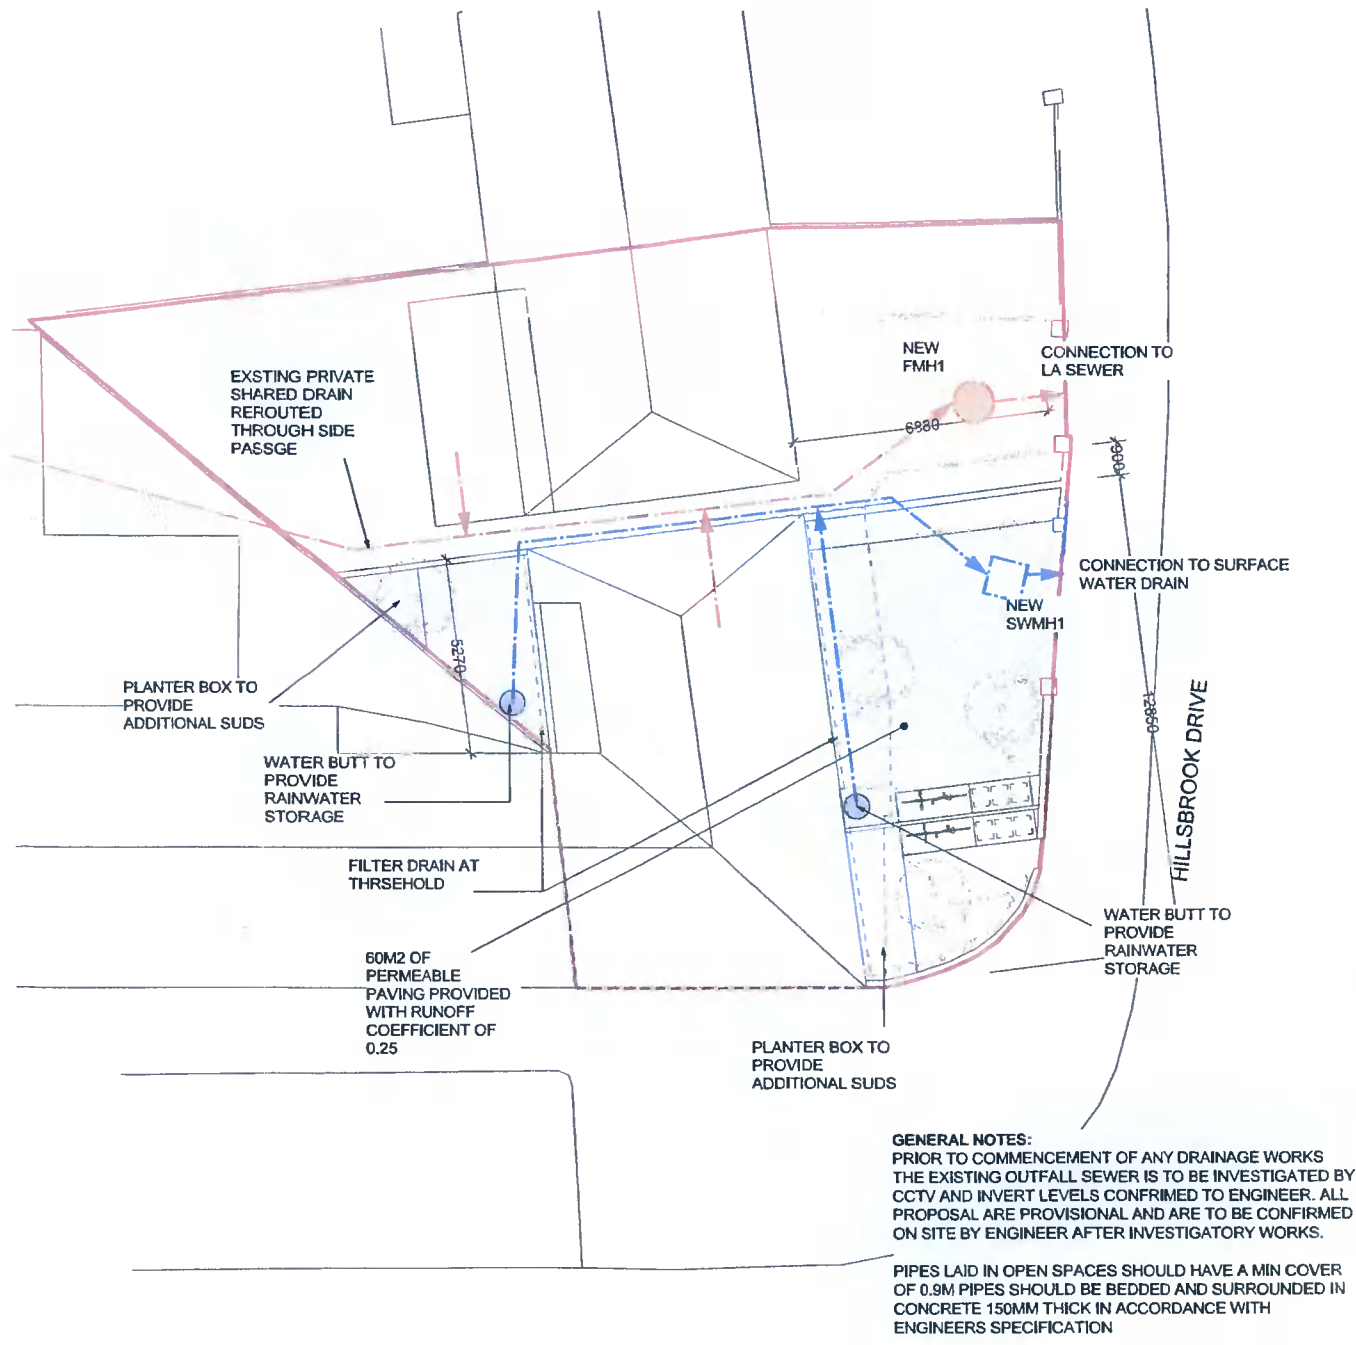

MUCKCROSS AVENUE

SITE LAYOUT / ROOF PLAN
 SCALE 1:200@A3

- KEY:**
- FOUL DRAIN
 - SURFACE WATER DRAIN
 - PERMEABLE PAVING
 - FOUL MANHOLE
 - SURFACE WATER MANHOLE

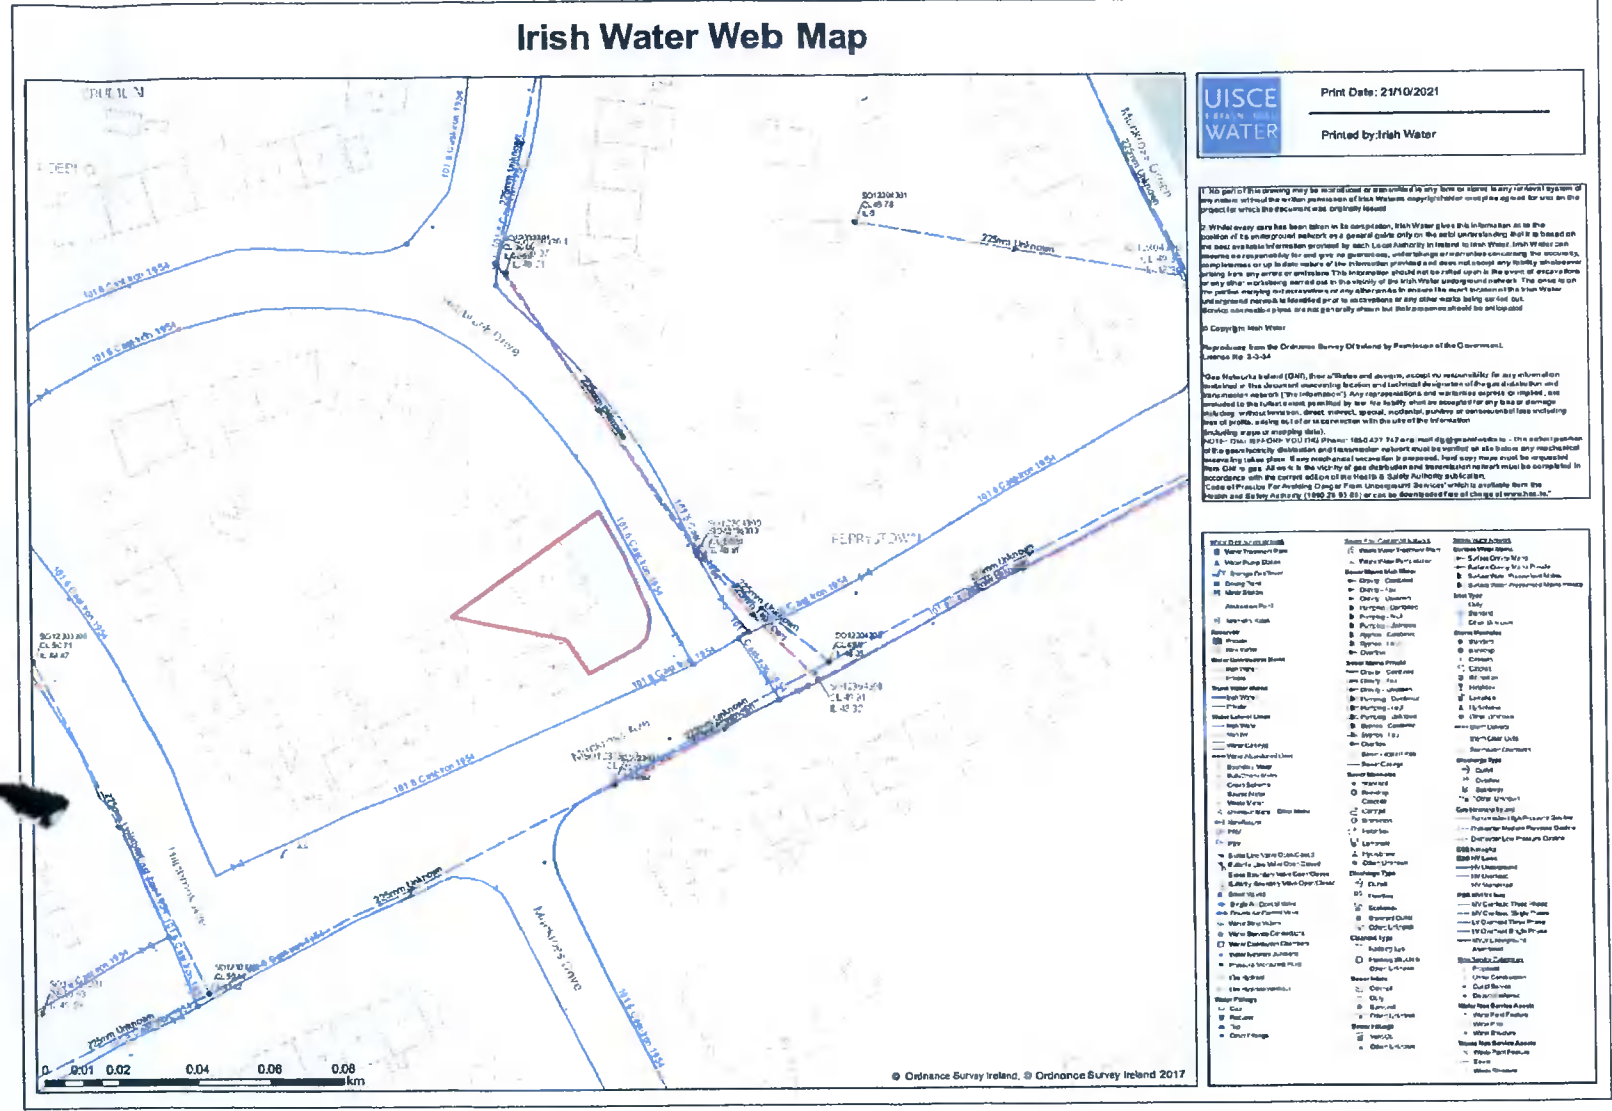

GENERAL NOTES:
 DO NOT SCALE FROM THIS DRAWING.
 DRAWING TO BE READ IN CONJUNCTION WITH ALL OTHER CONSULTANT INFORMATION.
 ANY DISCREPANCIES BETWEEN DRAWN INFORMATION AND SITE CONDITIONS TO BE BROUGHT TO THE ATTENTION OF THE ARCHITECT IMMEDIATELY.
 ALL DIMENSIONS AND LEVELS ARE INDICATIVE AND MUST BE CONFIRMED BY SITE MEASUREMENT BEFORE ORDERING MATERIALS OR MANUFACTURING COMPONENTS.
 ALL INSTALLATIONS TO MEET OR EXCEED CURRENT RELEVANT BUILDING REGULATIONS
 © STUDIO 304 LTD

APPEAL

STUDIO 304 LTD
 THE GLASSHOUSES
 92 GEORGE'S STREET
 LOWER, D'UN LAOGHAIRE,
 DUBLIN, A96 VR66
 info@studio-304.com

19 HILLSBROOK DRIVE PERRYSTOWN,
 DUBLIN 12, DUBLIN, D12 Y864

PROPOSED DRAINAGE LAYOUT
 PA.06
 DRAFT

PROJECT
 TITLE
 DRAWING
 REVISION

AN BORD PLEANALA

LDG- _____

ABP- 312629-22

03 FEB 2022

Fee: € _____ Type: _____

Time: _____ By: PA