


Drawings are indicative only. Do not scale from this drawing. All dimensions to be confirmed on site prior to manufacturing. This drawing is for design intent only. Shop drawings to be produced by contractor for written approval prior to construction.

©This drawing is copyright.


Further Information

Not for construction

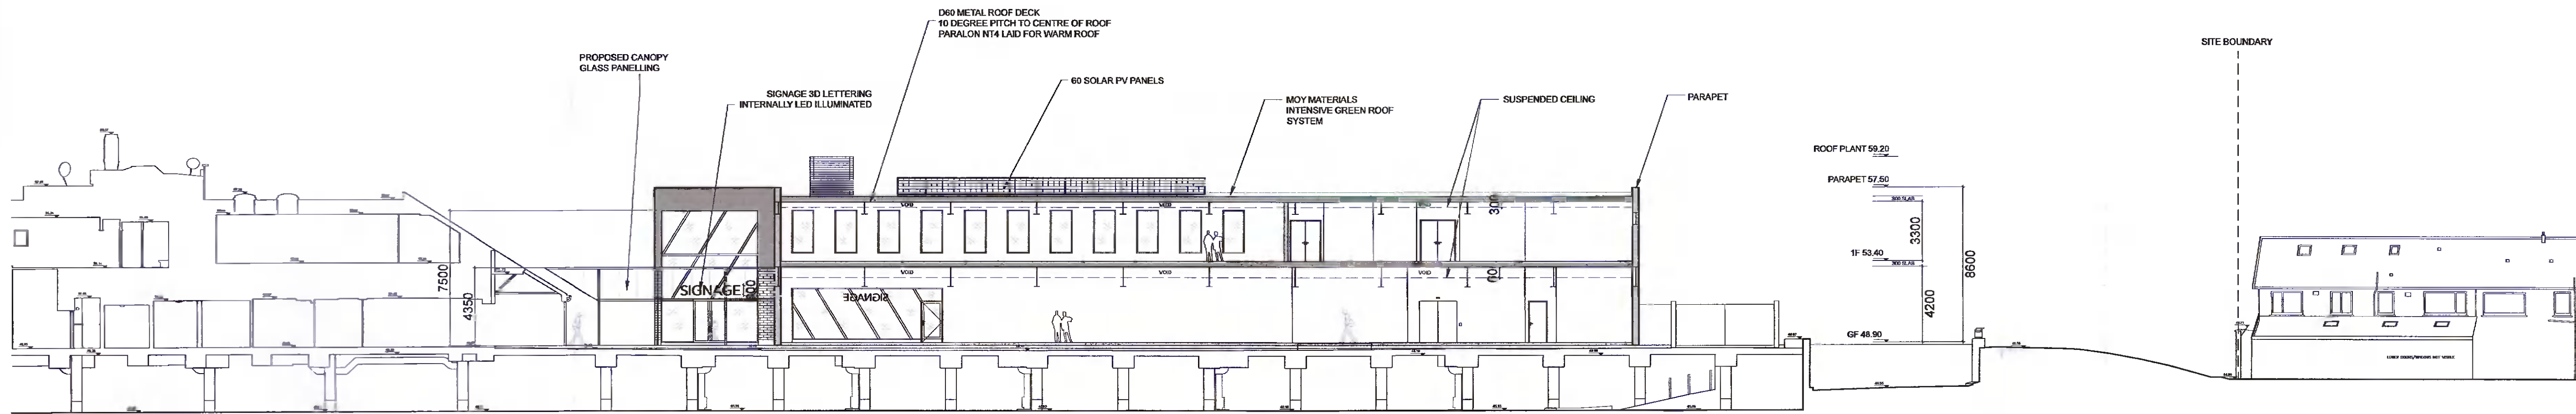


PROPOSED SECTION E-E

Scale 1:200@A1

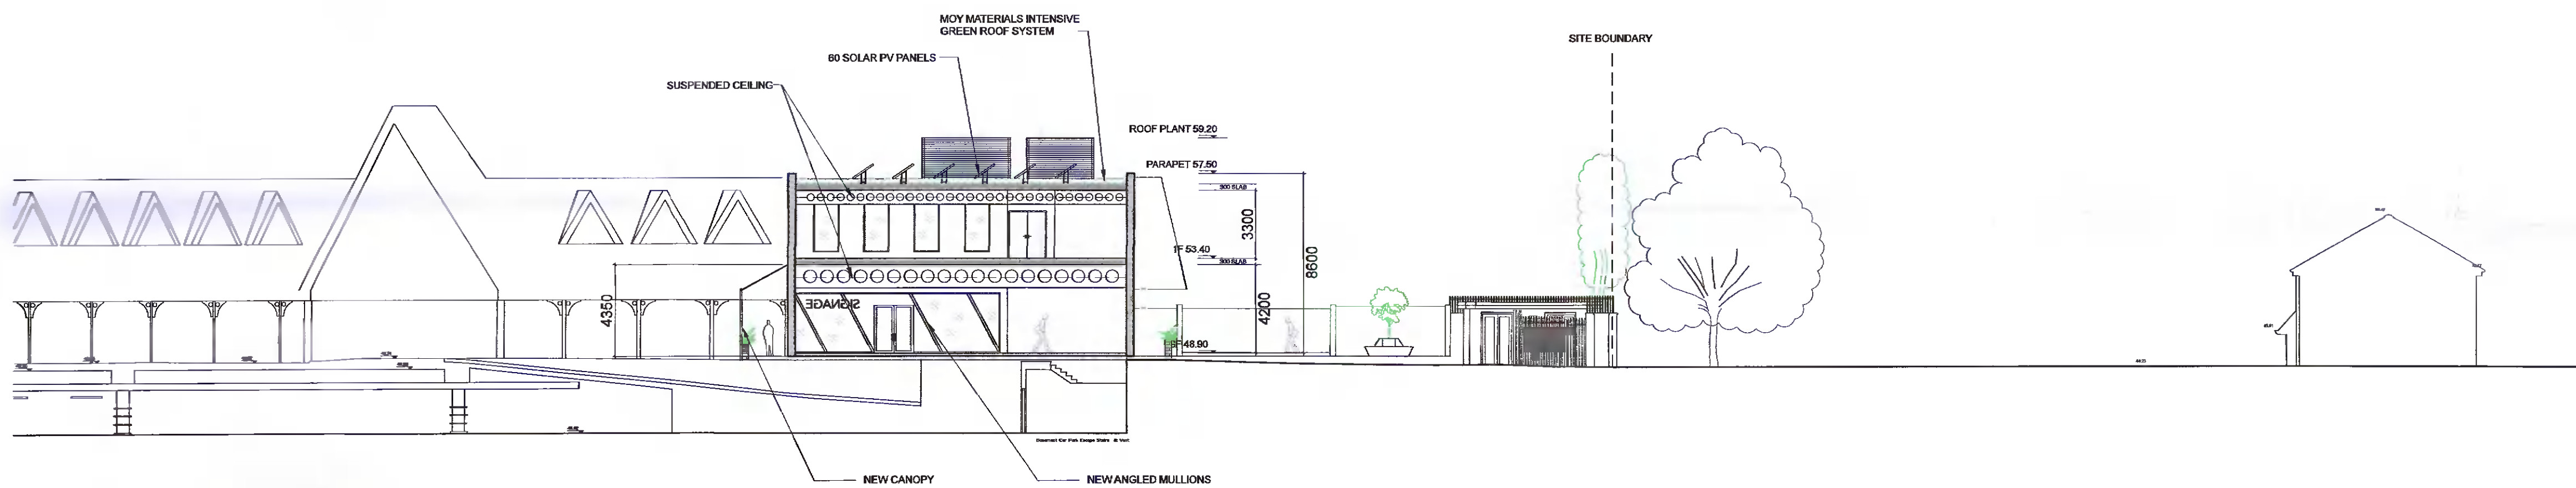


PROPOSED SECTION B-B (OPPOSITE)

Scale 1:200@A1

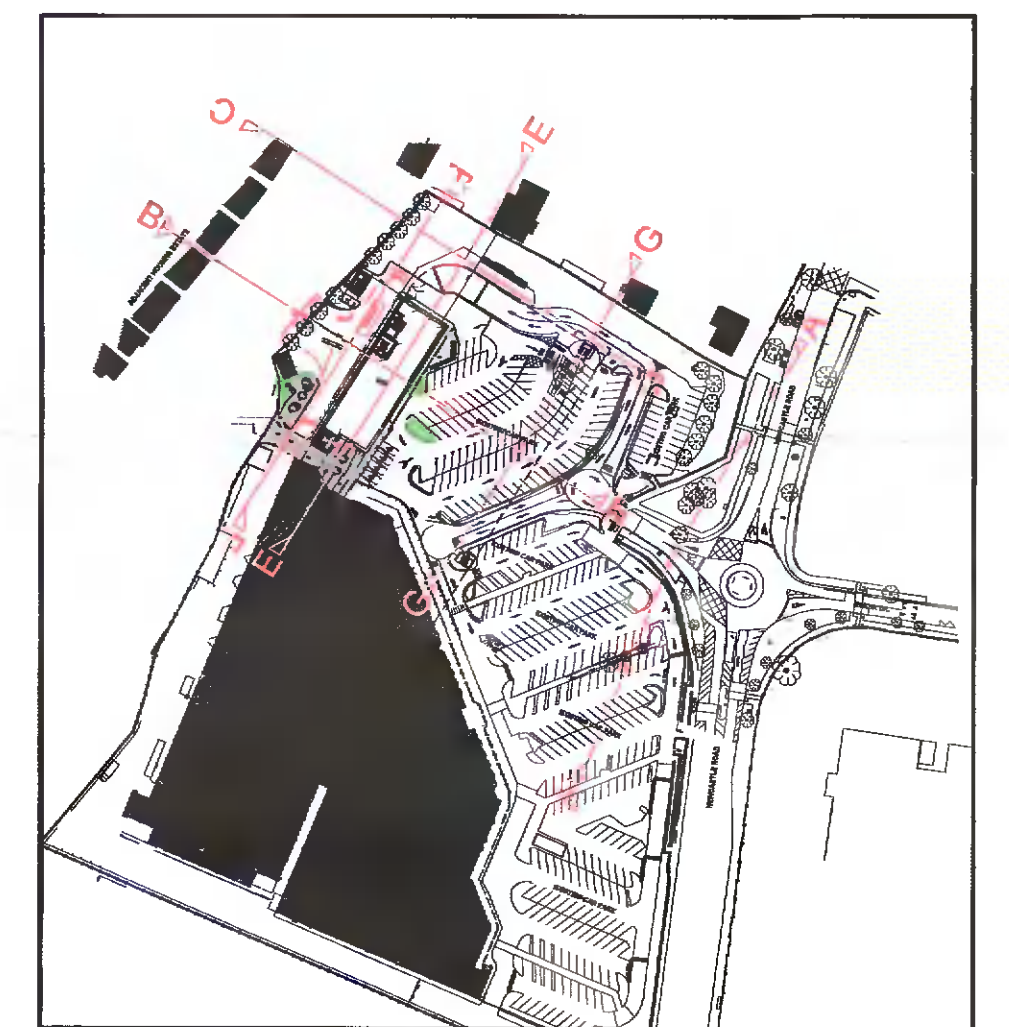

KEY PLAN

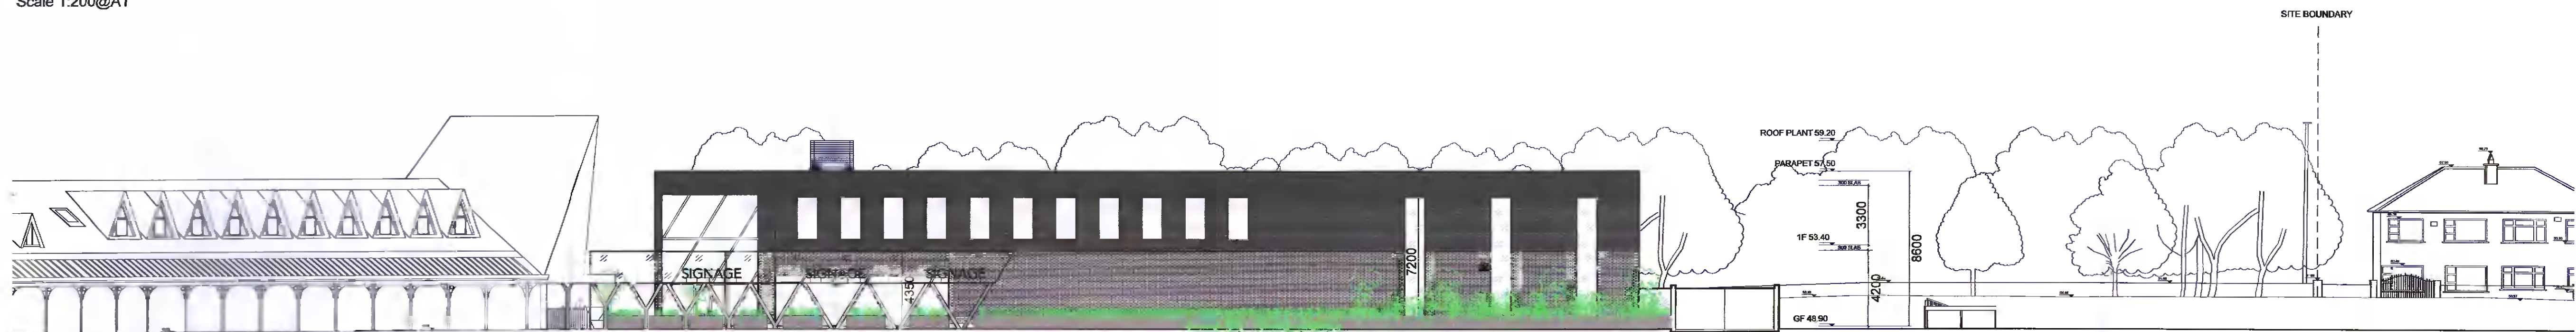

PROPOSED CONTIGUOUS ELEVATION A-A

Scale 1:200@A1

PA - F1	03	JAN '22	SIMPLIFICATION OF CANOPY OVER PLAZA (LOWER HEIGHT, CANOPY REMOVED ADJACANT TO STAIRCORE). SHOPFRONT ADDED TO REAR ELEVATION. SHOPFRONT'S HEIGHT REDUCED. ANGLED MULLIONS TO SHOPFRONT'S. ADDITIONAL LANDSCAPING
---------	----	---------	---

JENNINGS DESIGNSTUDIO Interiors & Architecture		Tilwara, Bally Road, Howth, Co Dublin, Ireland +353 1 853 5644 mail@jenningsdesignstudio.com www.jenningsdesignstudio.com	
TITLE	Proposed Sections	STAGE	Planning - Further Information
JOB	Lucan Shopping Centre - Proposed Extension	SCALE	1:200@A1
CLIENT	Savills IM	DATE	JAN 2022
		DWG	PL05
		REV	PA-F1-03