


Drawings are indicative only. Do not scale from this drawing. All dimensions to be confirmed on site prior to manufacturing. This drawing is for design intent only. Shop drawings to be produced by contractor for written approval prior to construction.

© This drawing is copyright.

Further Information
Not for construction

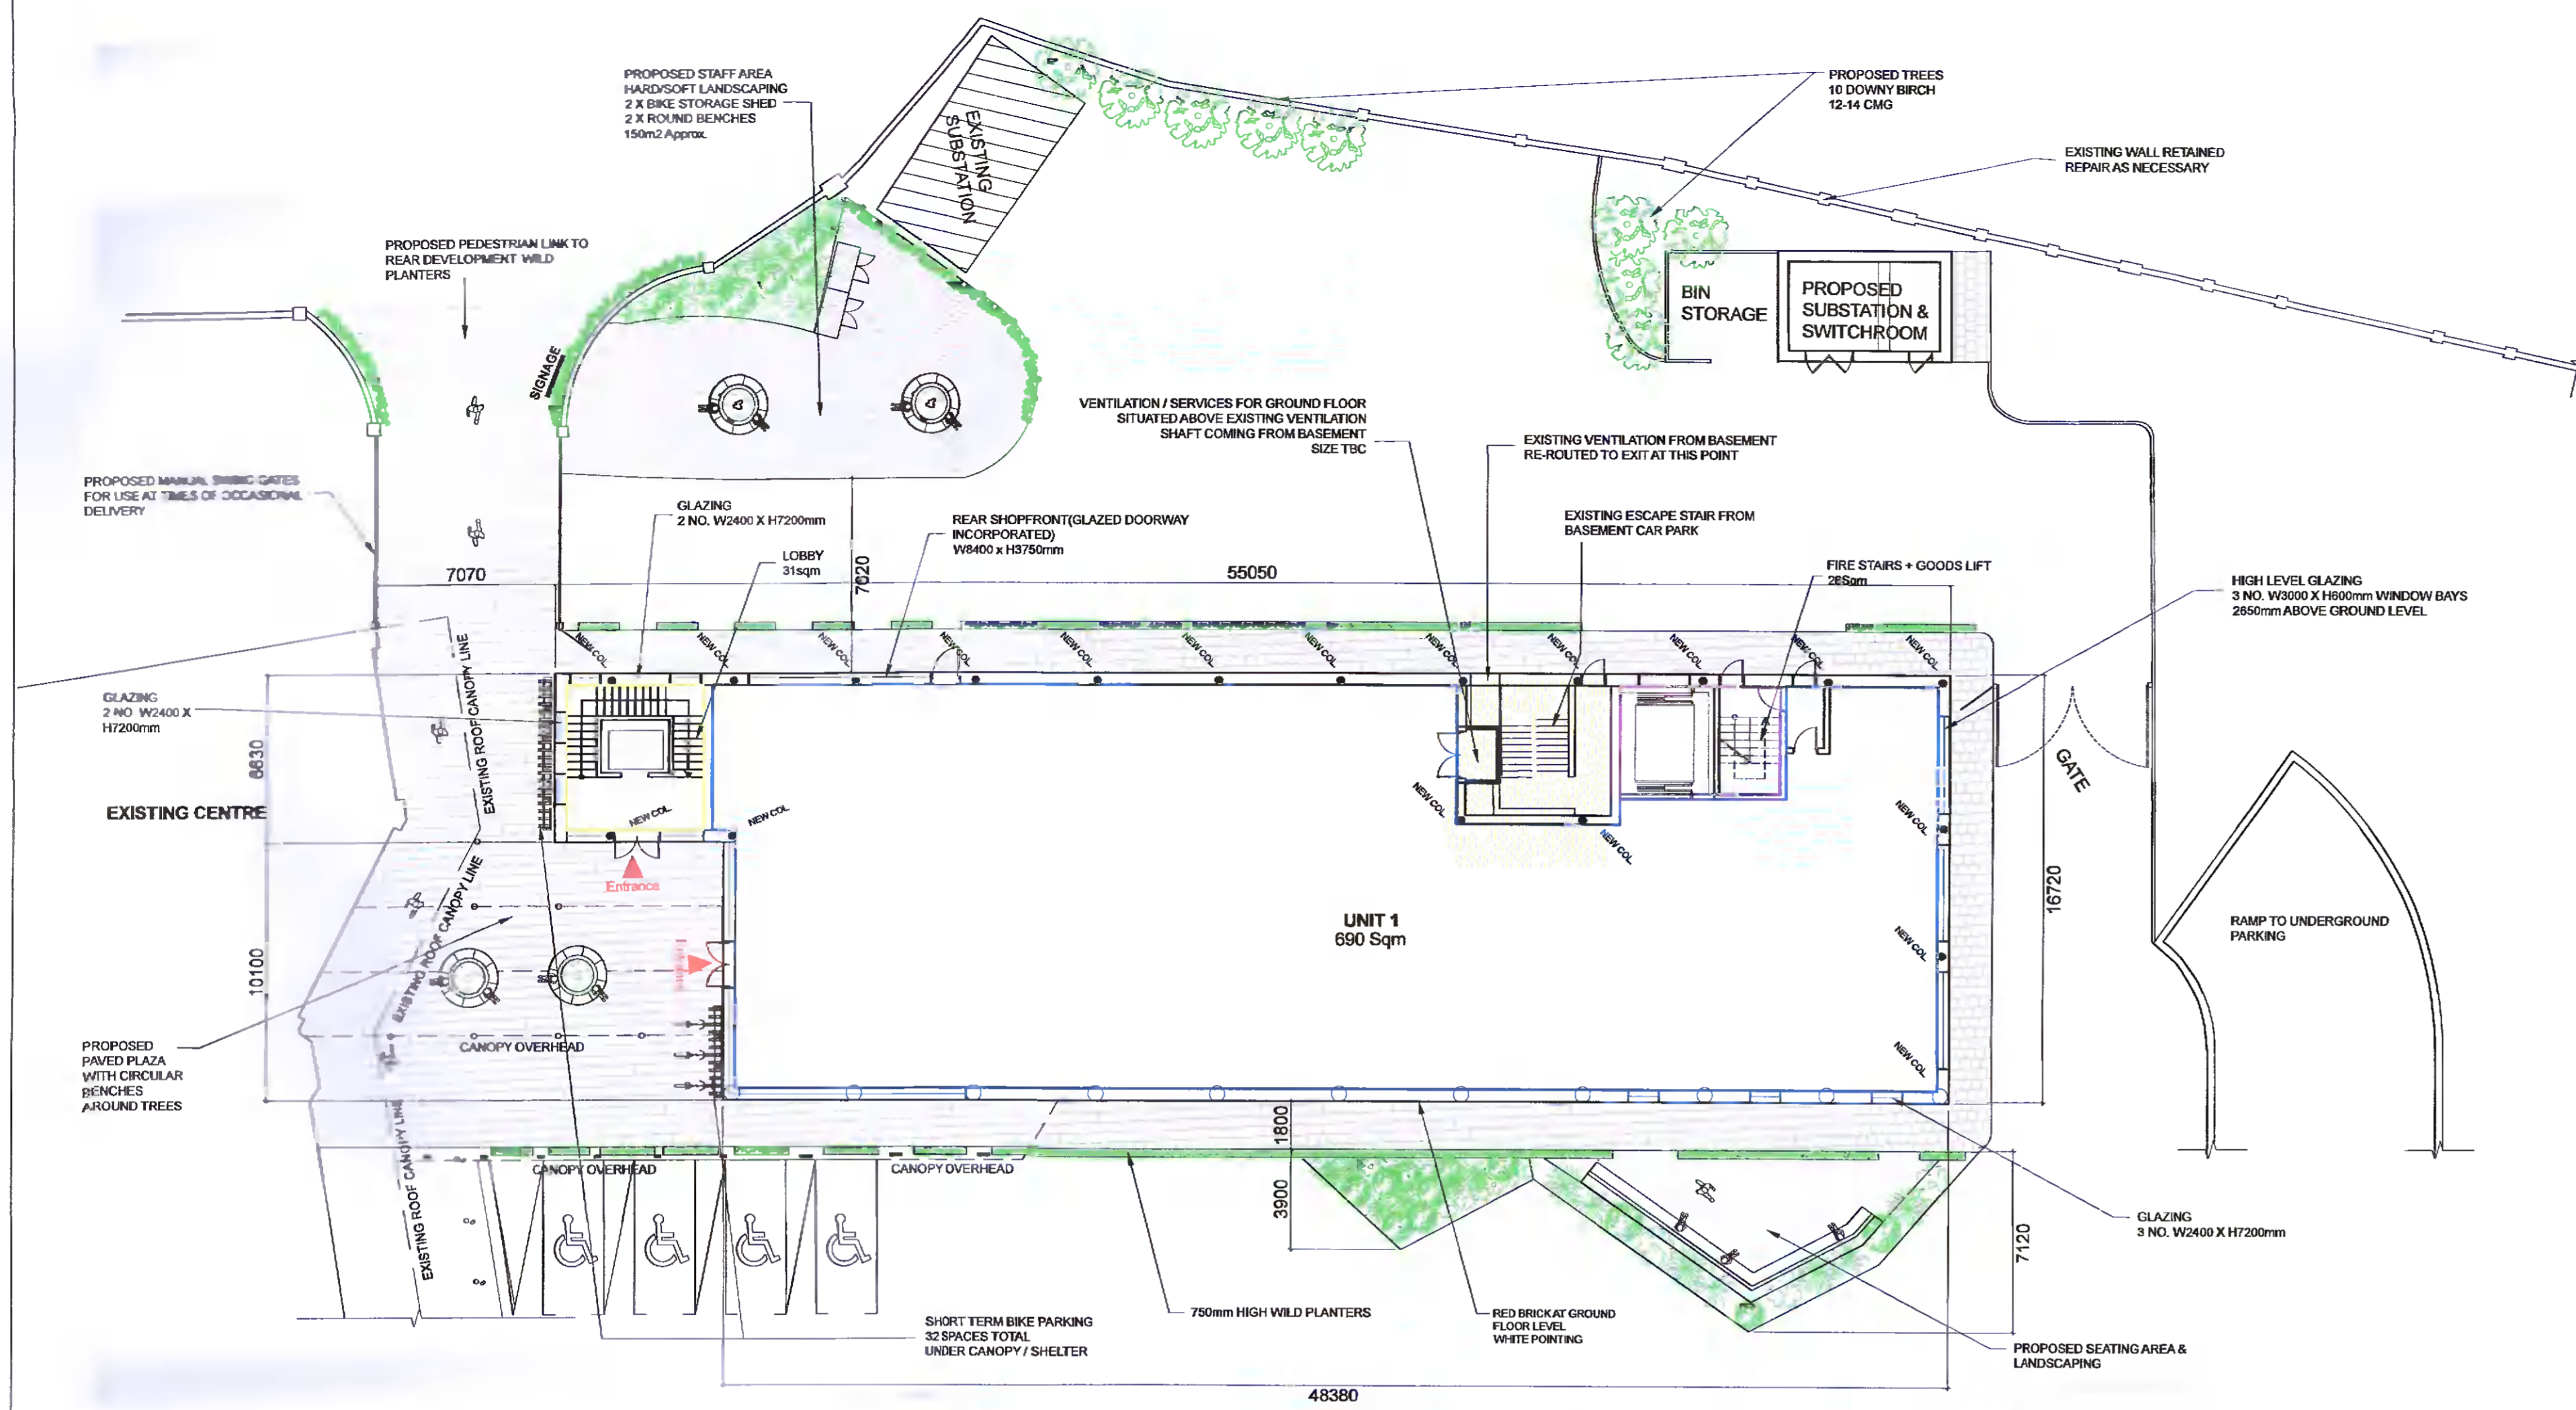


AREA TABLE	GROUND FLOOR	FIRST FLOOR	TOTAL
GROSS INTERNAL AREA	787M ²	787M ²	1,574M ²


GFA BY LAND USE	GROUND FLOOR	FIRST FLOOR	INTERNAL WALLS	% OF COMMON AREAS (2/3 OF TOTAL FOR UNIT 1 1/3 OF TOTAL FOR UNIT 2)	TOTAL GFA
UNIT 1	690M ²	237M ²	12M ²	118M ²	1,057M ²
UNIT 2	N/A	446M ²	12M ²	58M ²	517M ²
					1,574M ² TOTAL

COMMON AREA BREAKDOWN	GROUND FLOOR	FIRST FLOOR	TOTAL
FIRE STAIR + GOODS LIFT (+ CORRIDOR FF)	26M ²	56M ²	82M ²
STAIR & LIFT LOBBY	31M ²	32M ²	63M ²
BASEMENT ESCAPE STAIRS	29M ²	N/A	29M ²
VENTILATION / SERVICES	N/A	3M ²	3M ²
			177M ² TOTAL

PROPOSED GROUND FLOOR
Scale 1:200@A1

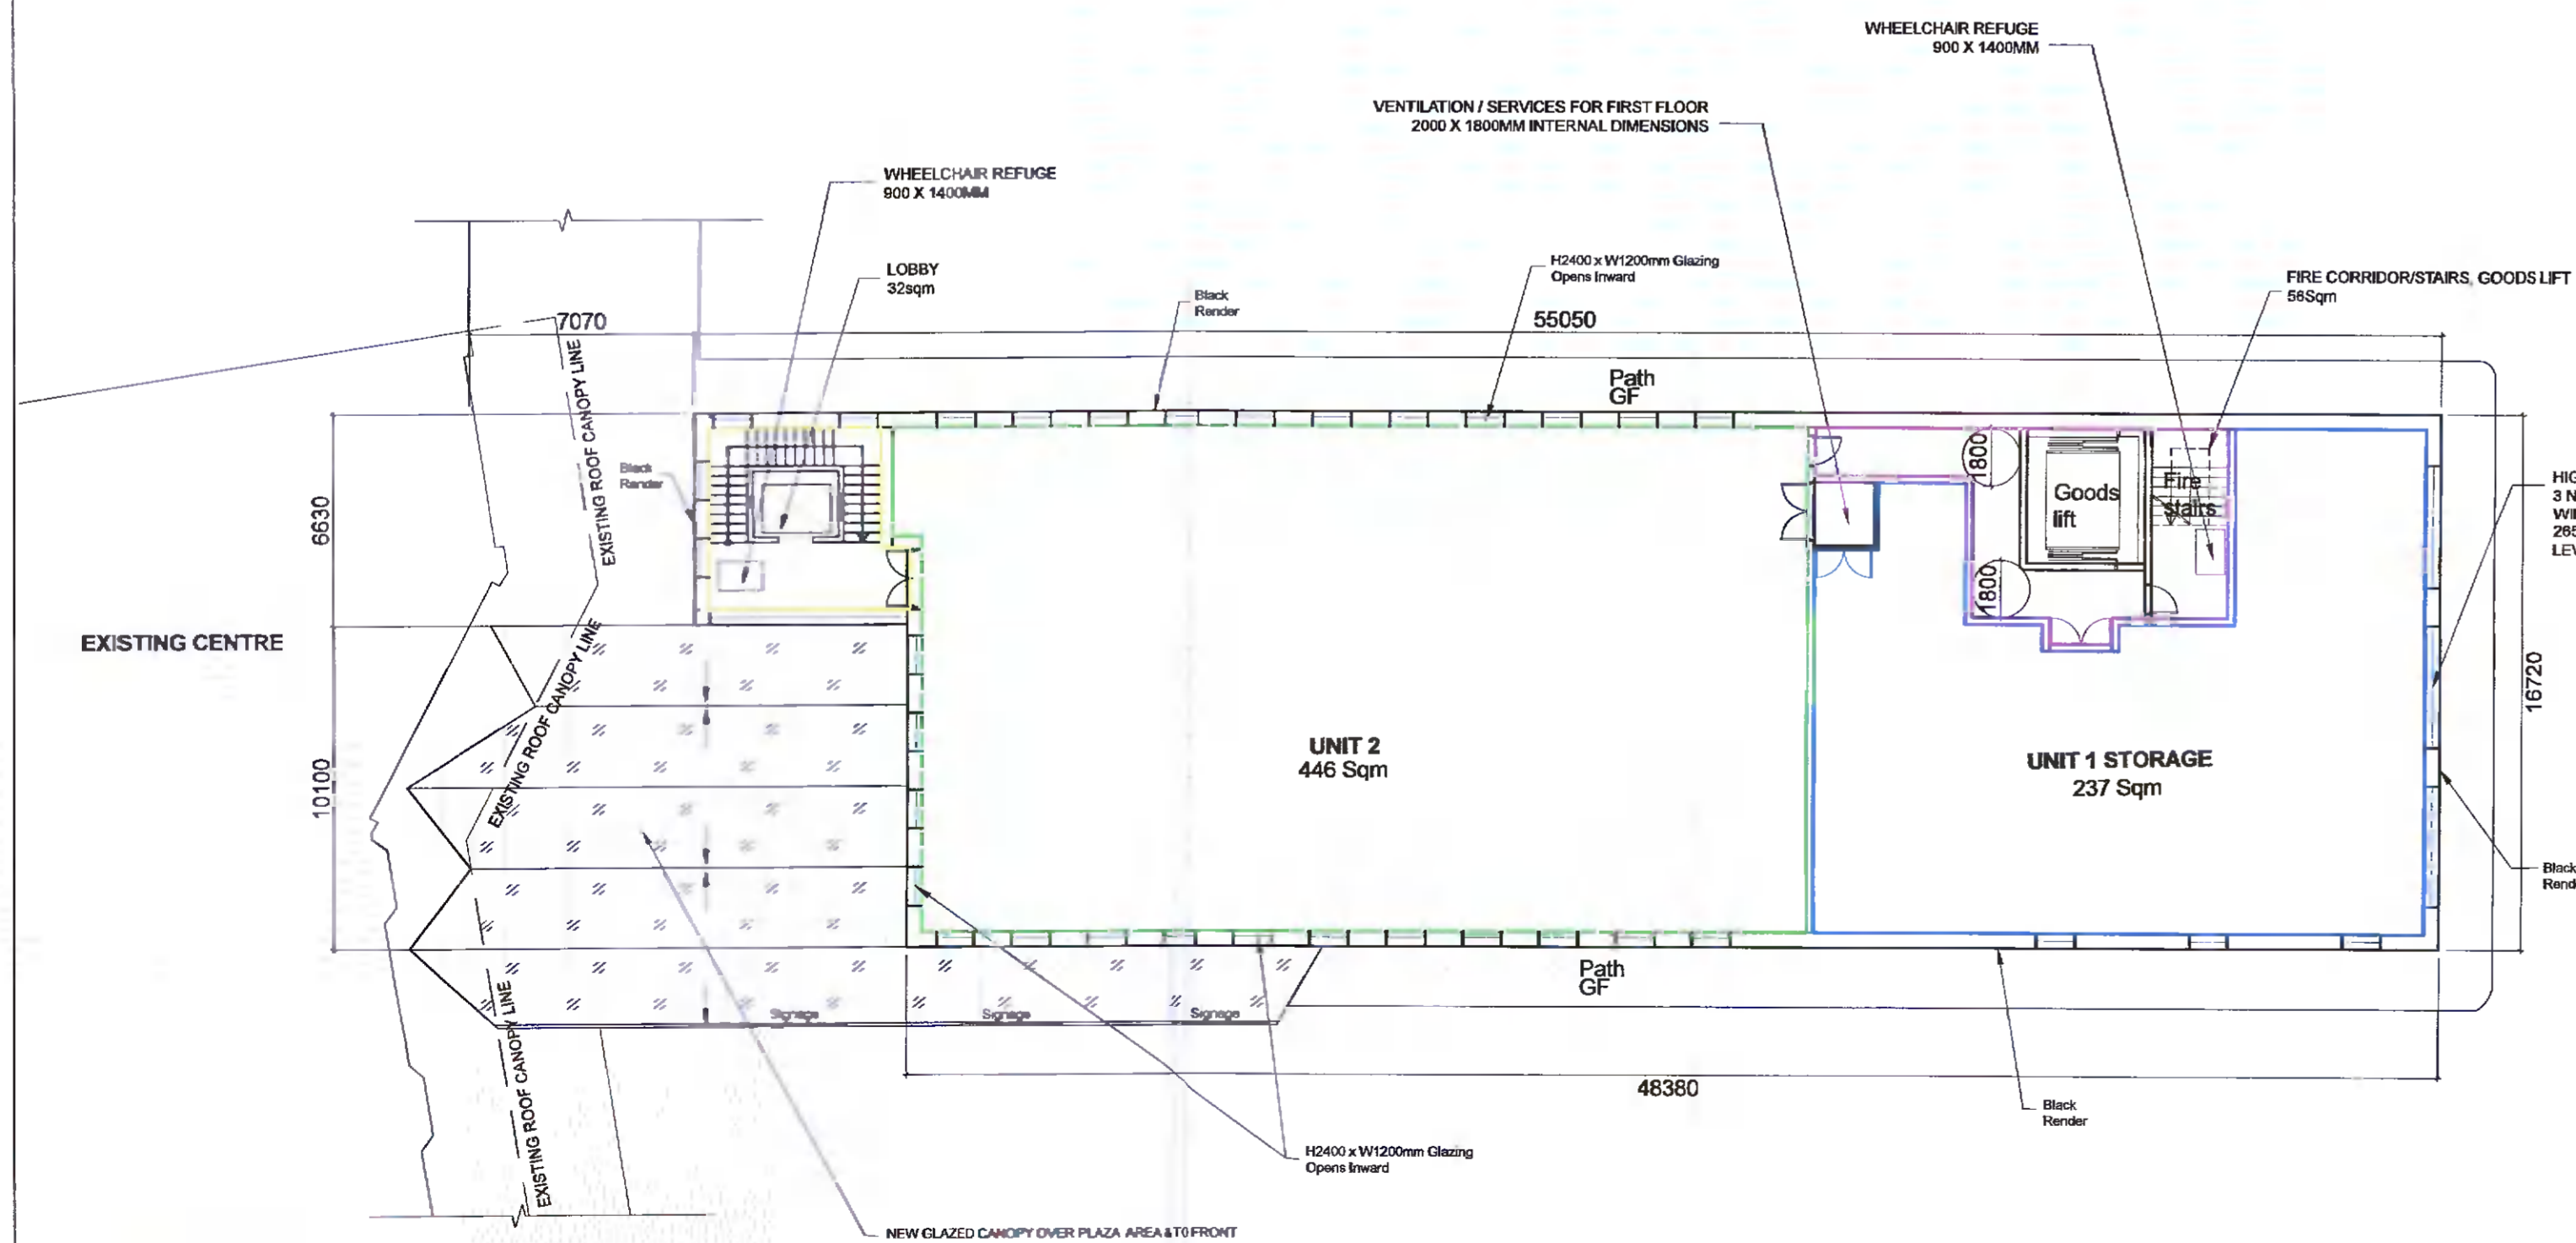

PROPOSED ROOF PLAN
Scale 1:200@A1

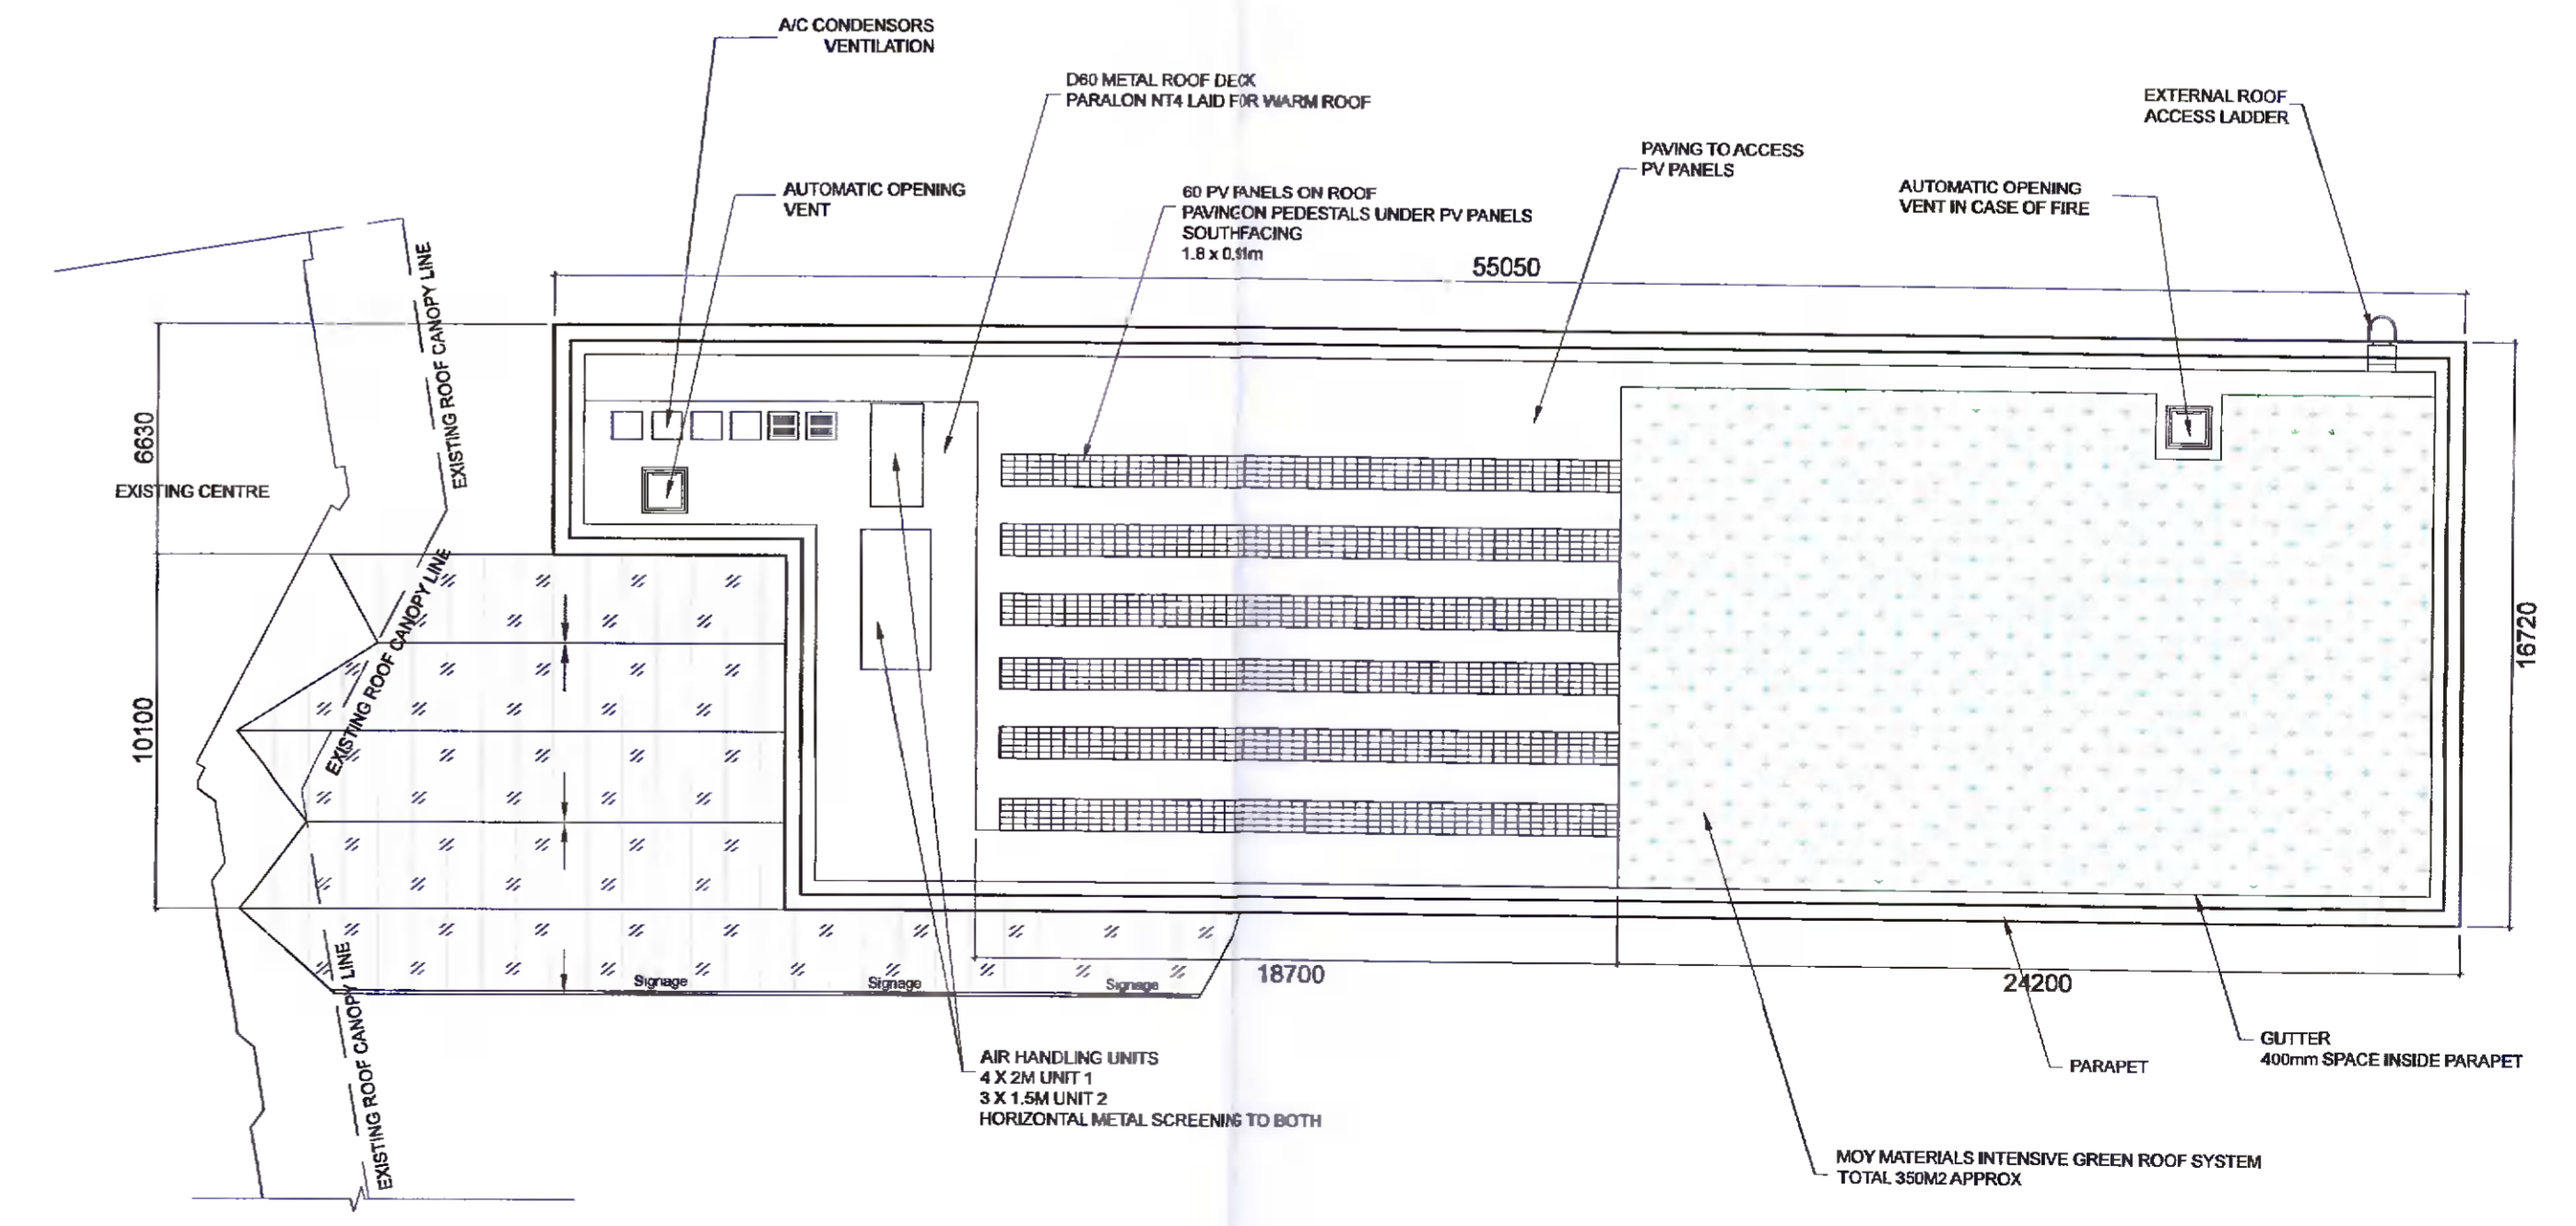

PA - FI	03	JAN '22	SIMPLIFICATION OF CANOPY OVER PLAZA (LOWER HEIGHT, CANOPY REMOVED ADJACENT TO STAIRCORE), ADJUSTMENT TO ACCESS TO WEST DEVELOPMENT, ADDITION / REMOVAL OF WINDOWS, ADDITIONAL ROOF PLANT, RELOCATION OF AOVS, RELOCATION OF ROOF LADDER, ADDITIONAL LANDSCAPING
---------	----	---------	---

JENNINGS DESIGNSTUDIO
Interiors & Architecture

Ilwam, Bakil Road,
Howth, Co. Dublin, Ireland
+353 1 853 5644
mail@jenningsdesignstudio.com
www.jenningsdesignstudio.com

TITLE Proposed Floorplans
JOB Lucan Shopping Centre - Proposed Extension
CLIENT Savills IM

STAGE Planning - Further Information
SCALE 1:200@A1
DATE JAN 2022
DWG PL03 REV PA-FI-03