



PREVIOUS FRONT ELEVATION  
SCALE 1:100

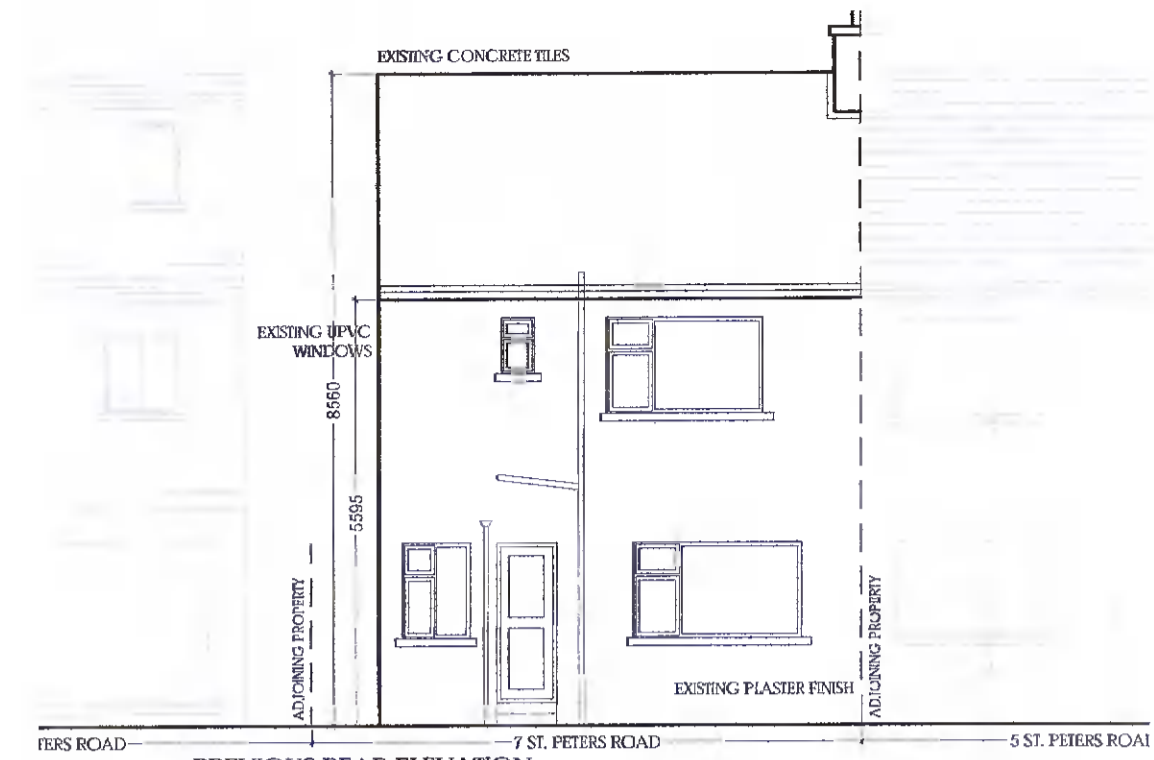


PREVIOUS REAR ELEVATION  
SCALE 1:100


SHED TO BE RETAINED

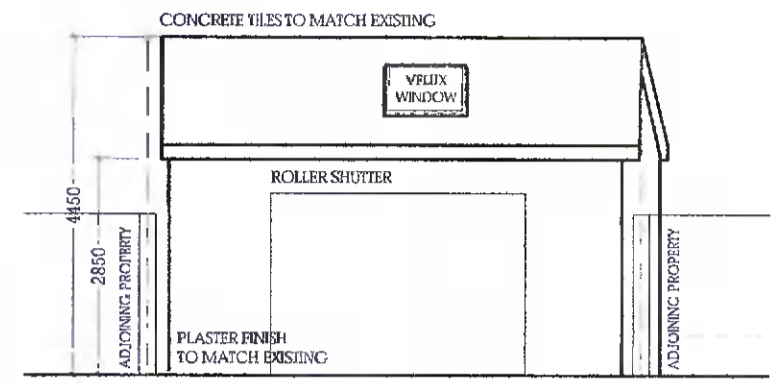


EAST ELEVATION  
-TO BE RETAINED-  
SCALE 1:100

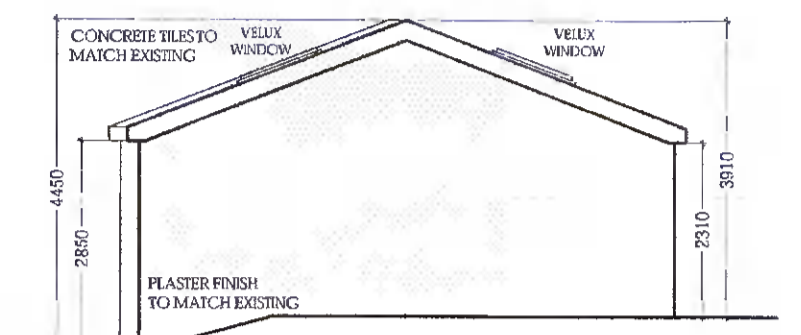


SOUTH ELEVATION  
-TO BE RETAINED-  
SCALE 1:100

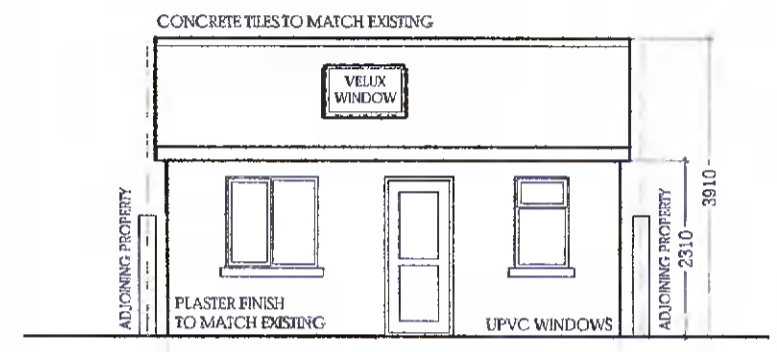


WEST ELEVATION  
-TO BE RETAINED-  
SCALE 1:100

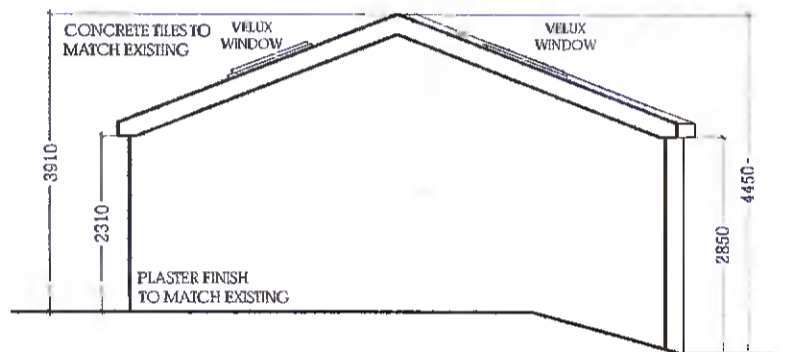


NORTH ELEVATION  
-TO BE RETAINED-  
SCALE 1:100

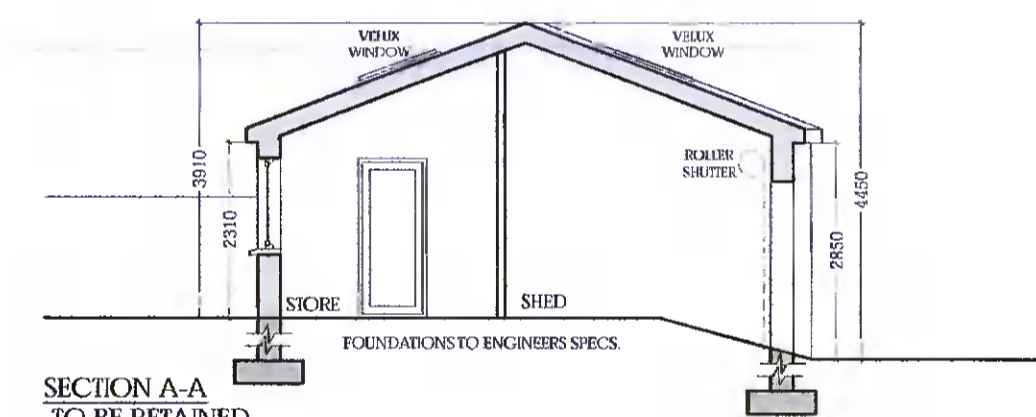


SECTION A-A  
-TO BE RETAINED-  
SCALE 1:100

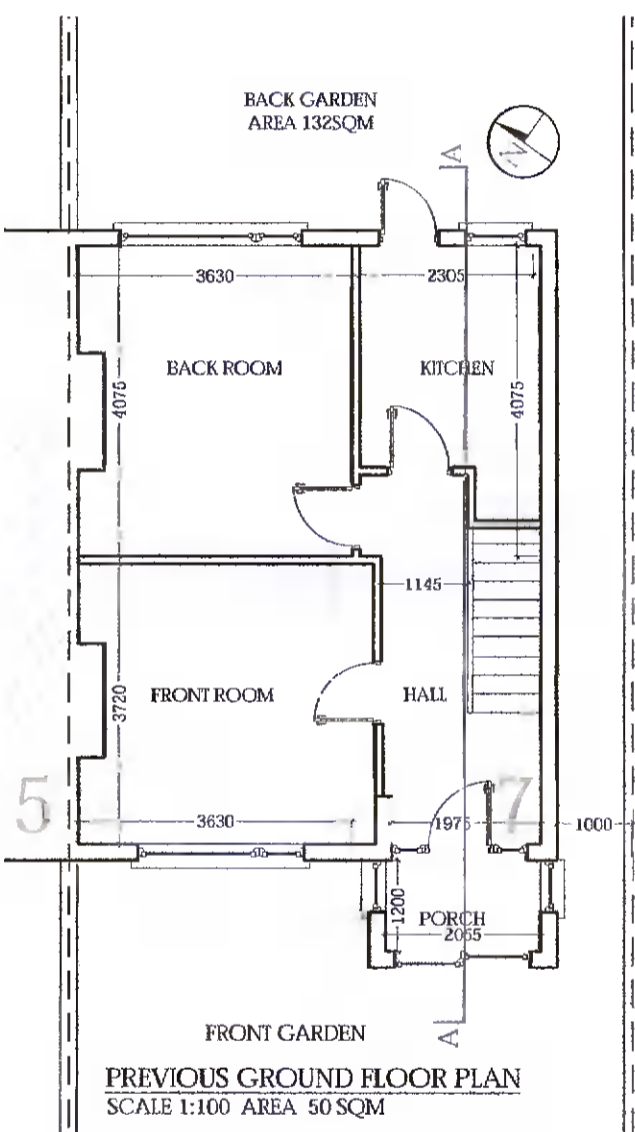


PREVIOUS GROUND FLOOR PLAN  
SCALE 1:100 AREA 50 SQM

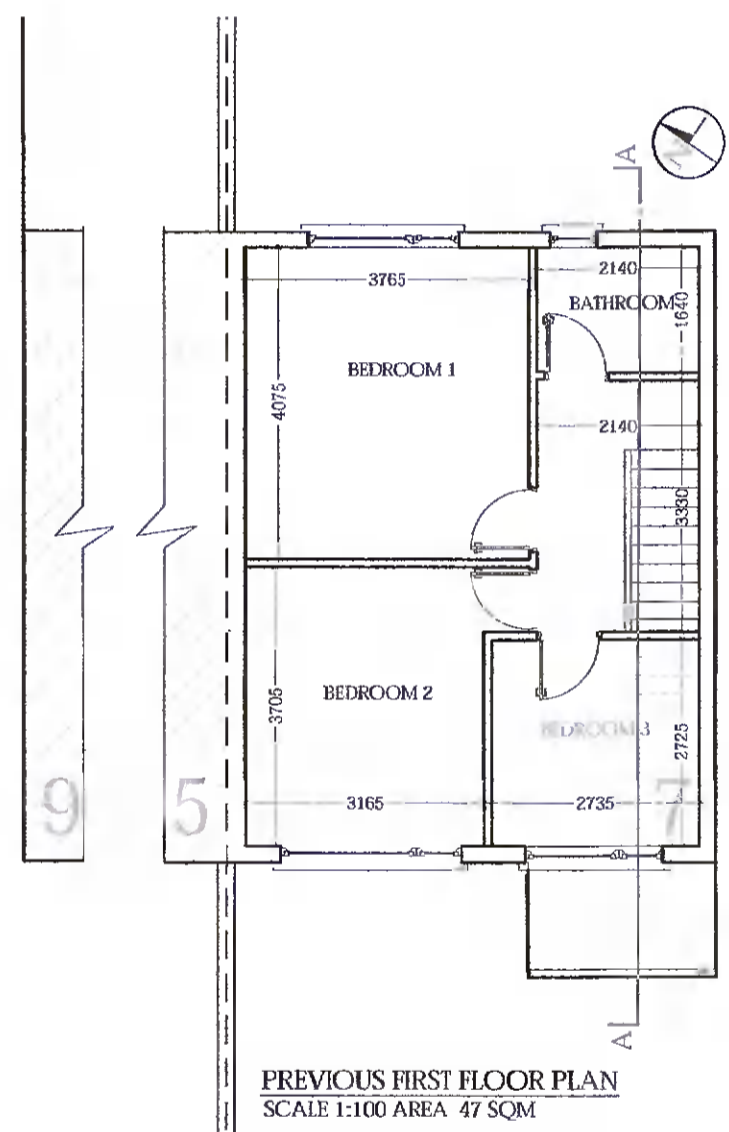


PREVIOUS FIRST FLOOR PLAN  
SCALE 1:100 AREA 47 SQM

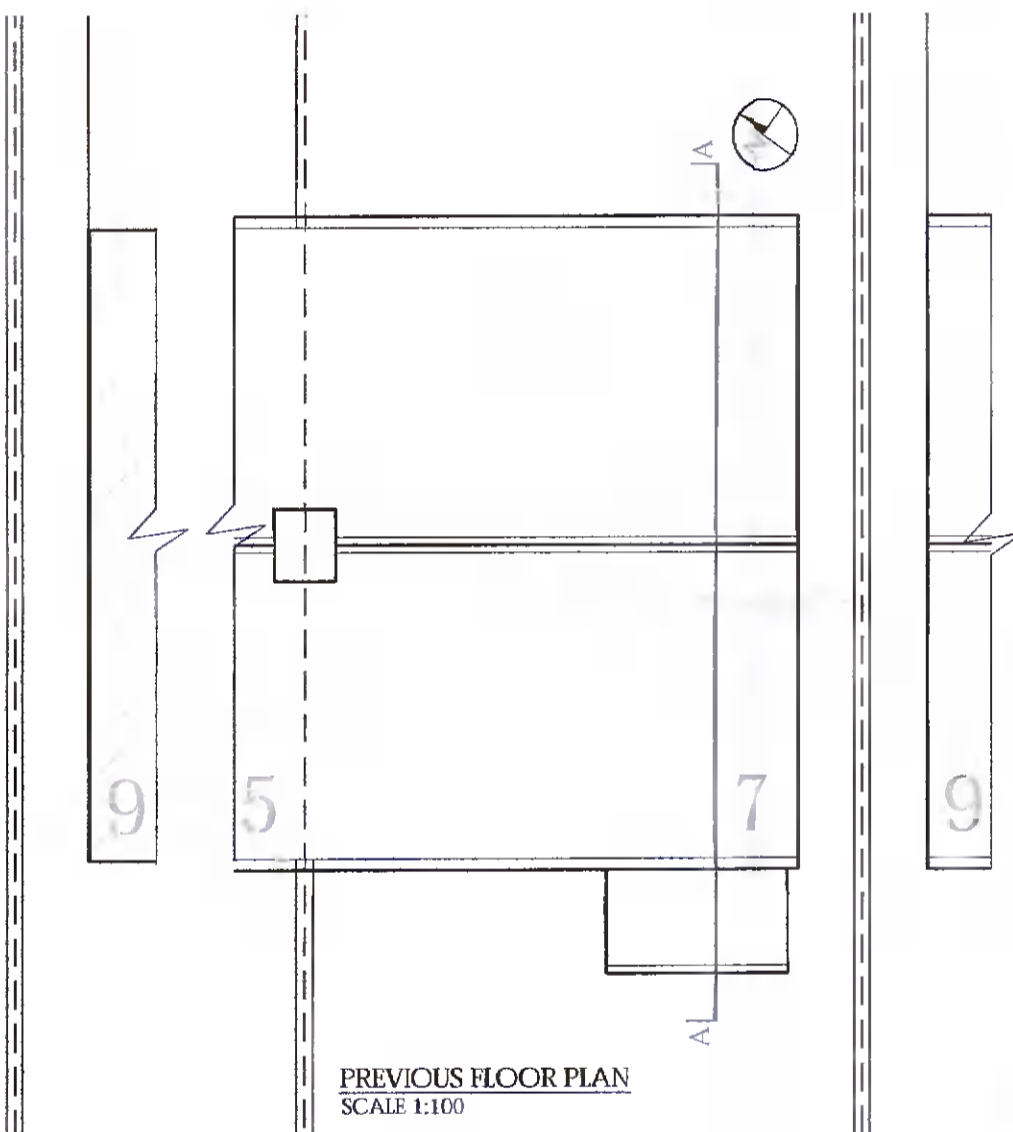


PREVIOUS FLOOR PLAN  
SCALE 1:100

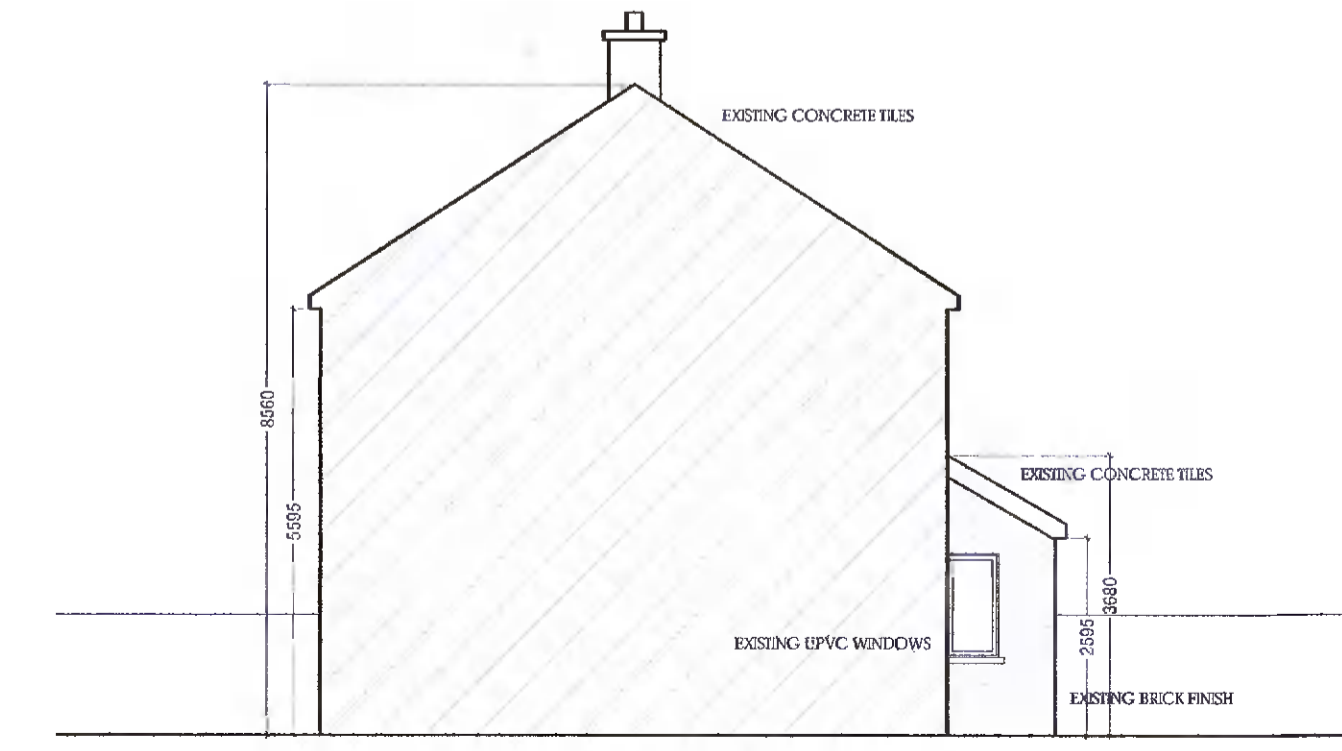

PREVIOUS NORTH SIDE ELEVATION  
SCALE 1:100

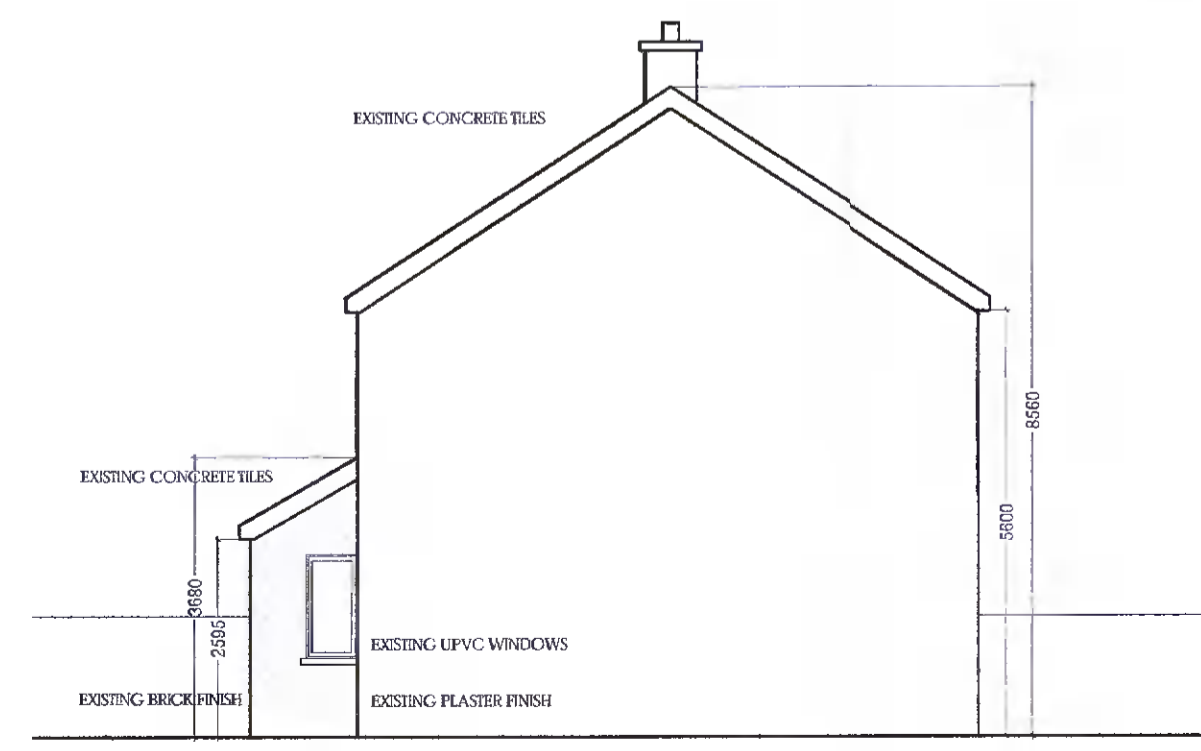

PREVIOUS SOUTH SIDE ELEVATION  
SCALE 1:100

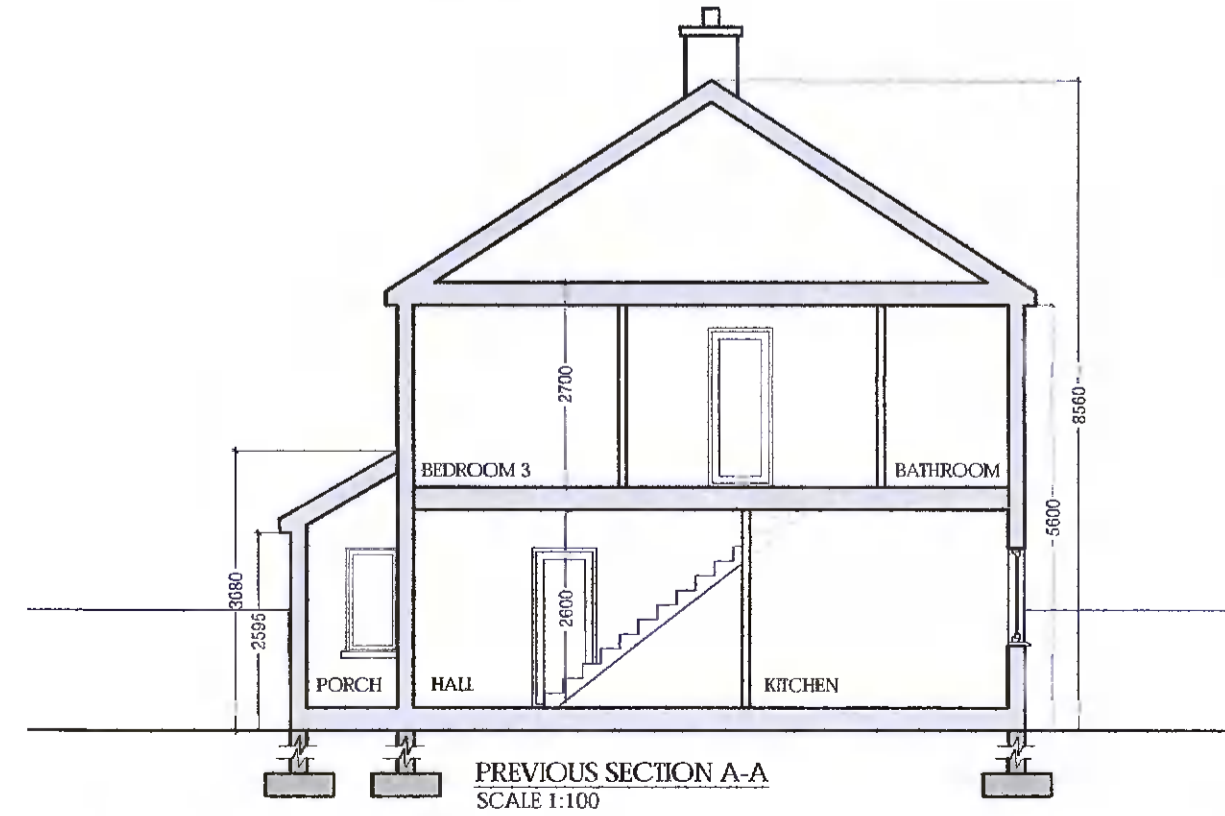

PREVIOUS SECTION A-A  
SCALE 1:100

<b>RIAI</b>	Registered Architect	Architect Accredited in Conservation	PSOP Accreditation
2022	G3		P

GREEN DESIGN BUILD

5A COLLINS PARK,  
DONNYCARNEY,  
DUBLIN 9  
MOB: 087 2287444

PROJECT:  
7 ST. PETER'S ROAD  
WALKINSTOWN  
DUBLIN 12  
D12 F6K6

CLIENT:  
VALENTIN LASIUCOVSKI

TITLE:  
PREVIOUS HOUSE AND PROPOSED SHED  
ELEVATIONS AND SECTION

SCALE 1:100 @A2 DATE 27.10.21  
DRAWN BY: DB

DRAWING NUMBER  
1369-PP-02