


181

180

179

178

01-03-01 EXISTING ROOF PLAN 1:100

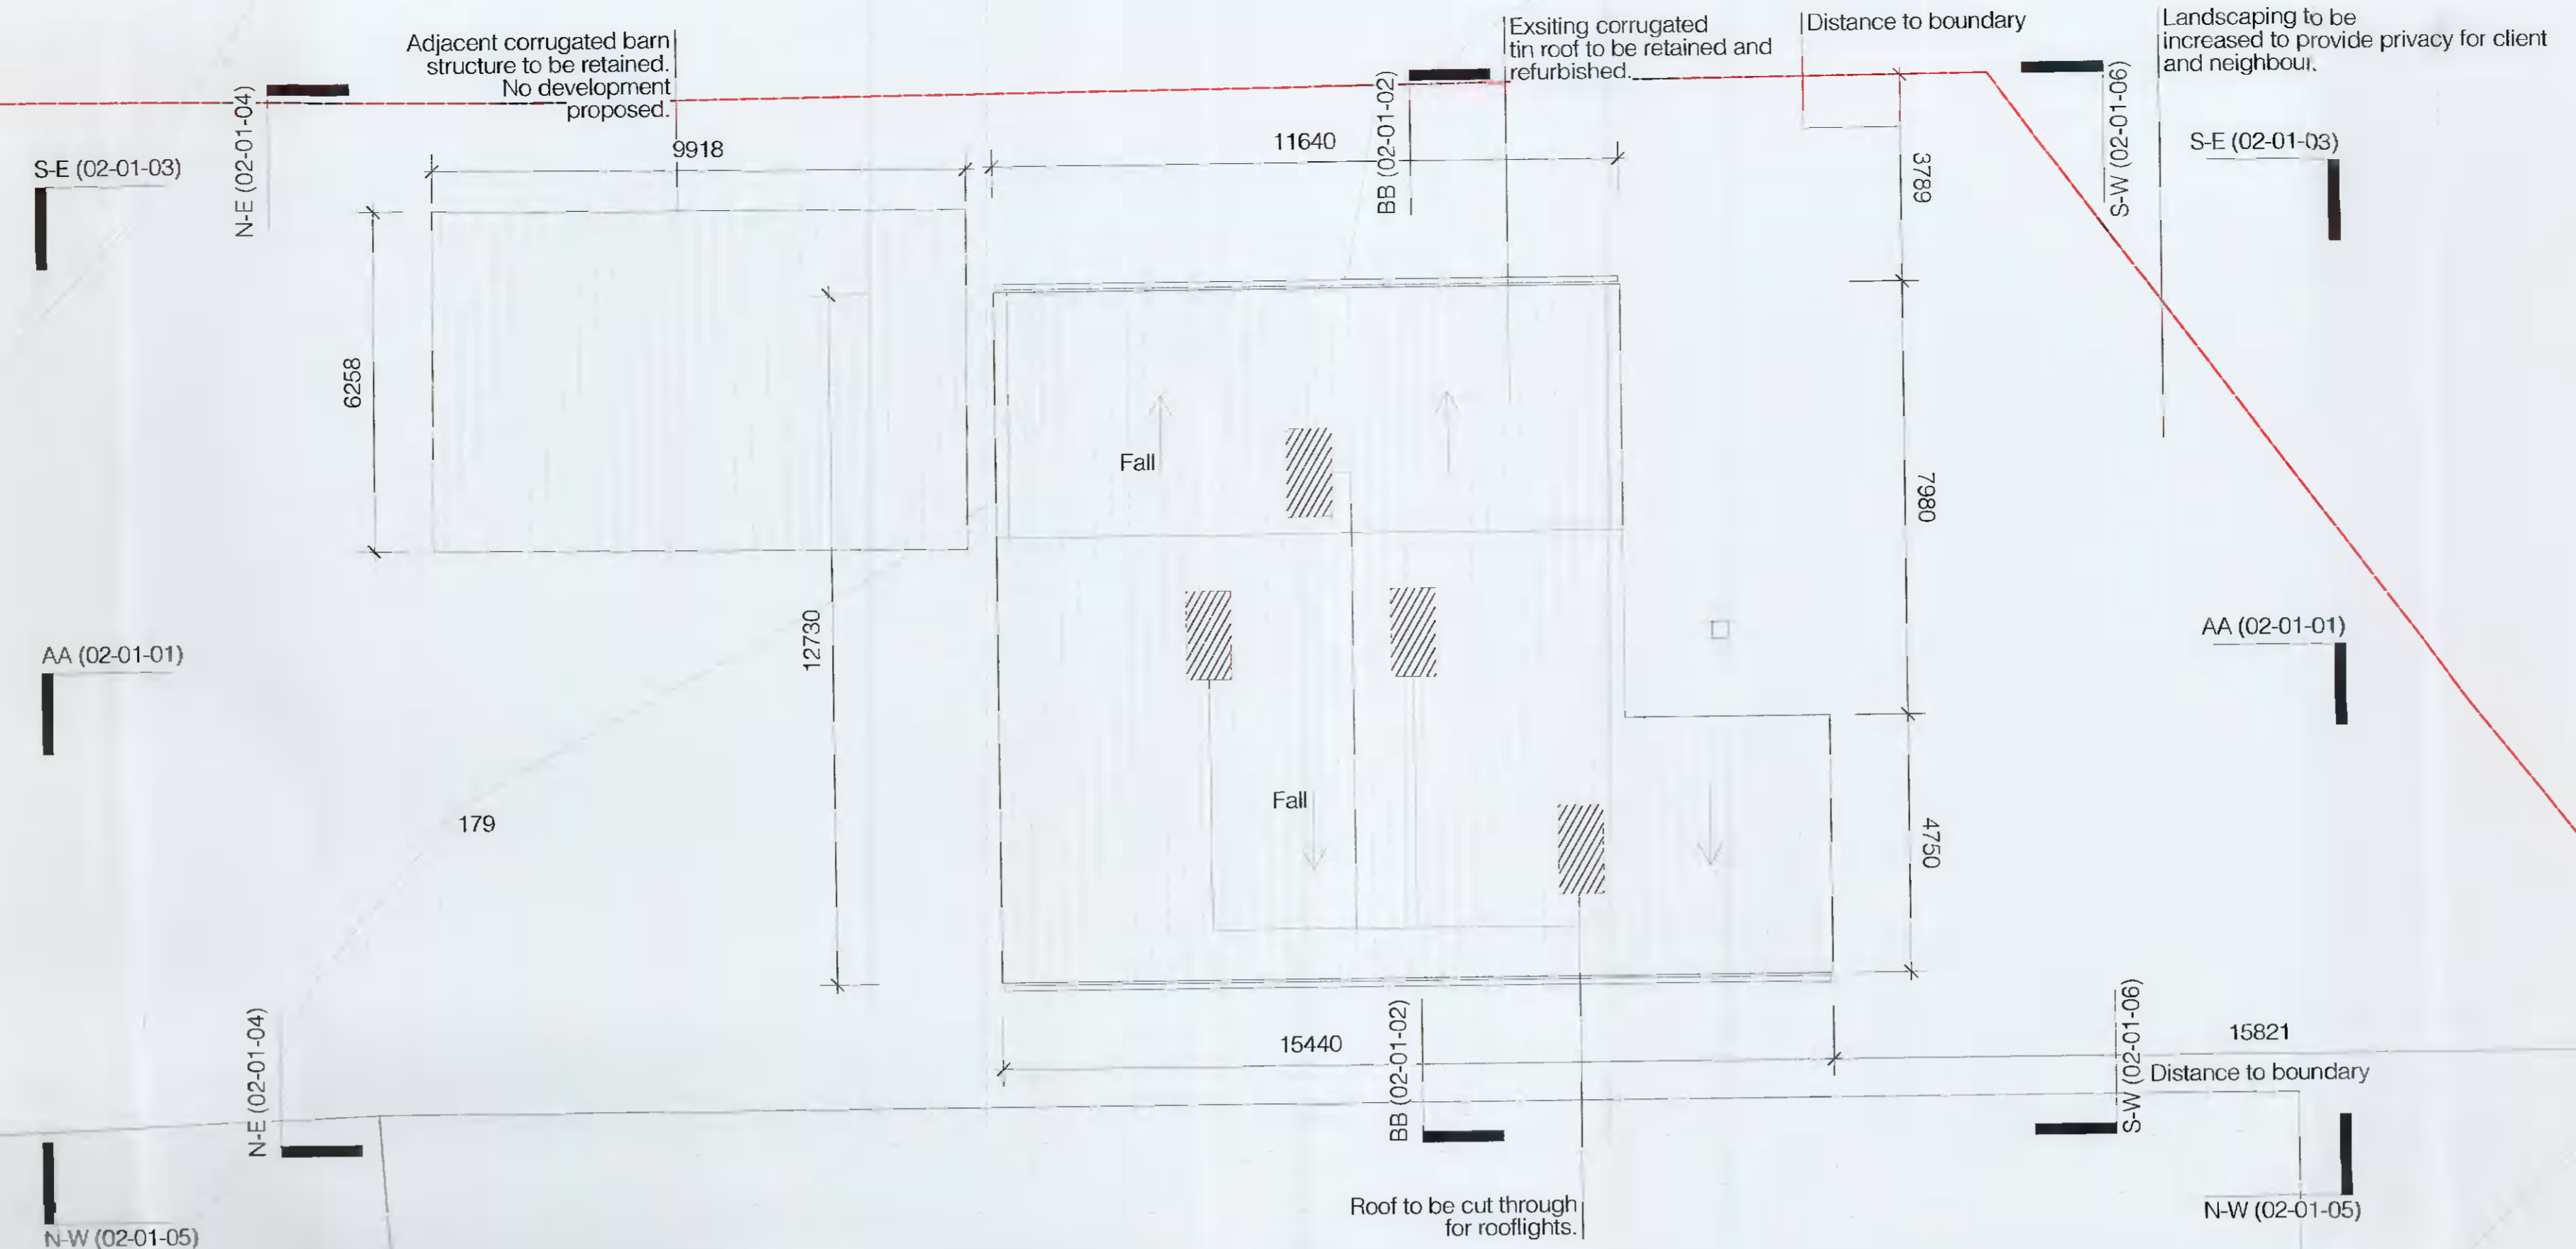


181

180

179

178

01-03-02 EXISTING GROUND FLOOR PLAN 1:100

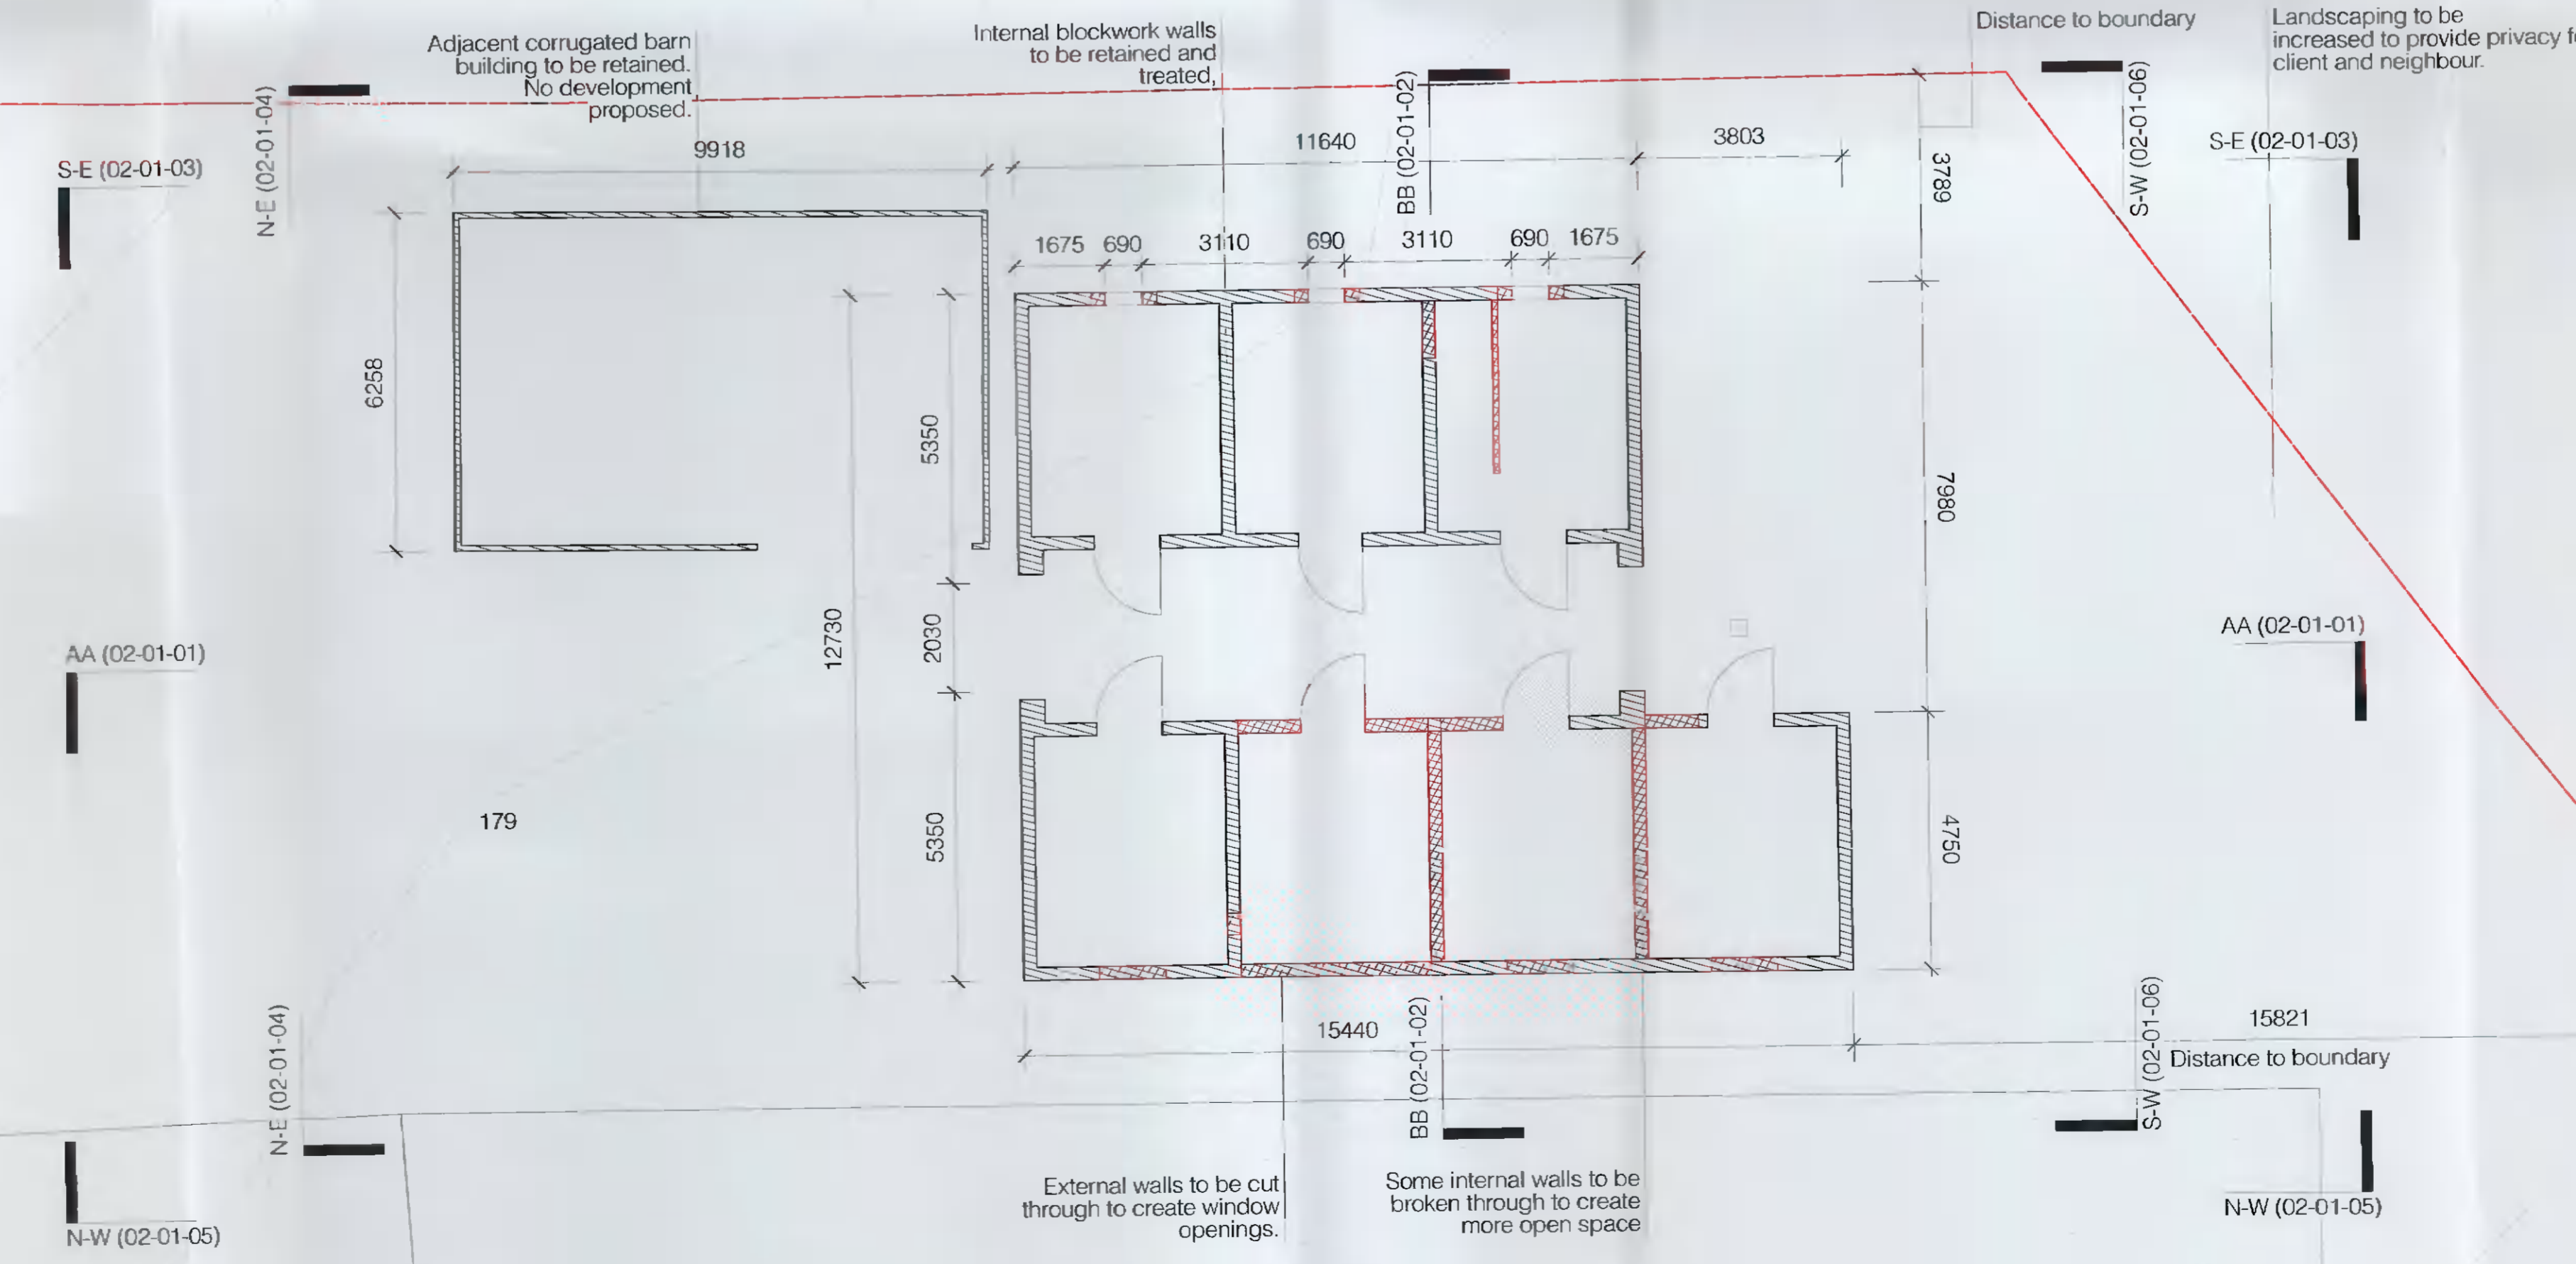

SHEET TITLE: **PLANNING DRAWING: EXISTING PLANS**

SCALE: **1:100**

DRAWN BY: **NICOLAS HOWDEN**

SHEET NUMBER: **01-03**


PROJECT TITLE AND ADDRESS: **STABLE HOUSE MATTIE, WINDMILLHILL, RATHCOOLE, COUNTY DUBLIN**

DATE: **26.01.2022**

SHEET SIZE: **A1**

NOTES: **PRINCIPAL DIMENSIONS ARE IN MILLIMETERS.**

**THIS DRAWING TO BE READ IN CONJUNCTION WITH ALL OTHER ARCHITECTURAL & ENGINEERING DRAWINGS.**

 **INDICATES TO BE DEMOLISHED**

**CONTOURS ARE DERIVED FROM OSi LIDAR DATA**