



1 OS Map
1 : 1000

OS Map No. DN-017 / DN-018 / DN-021 / DN-022
CYAL50165756
© Ordnance Survey Ireland/Government of Ireland.

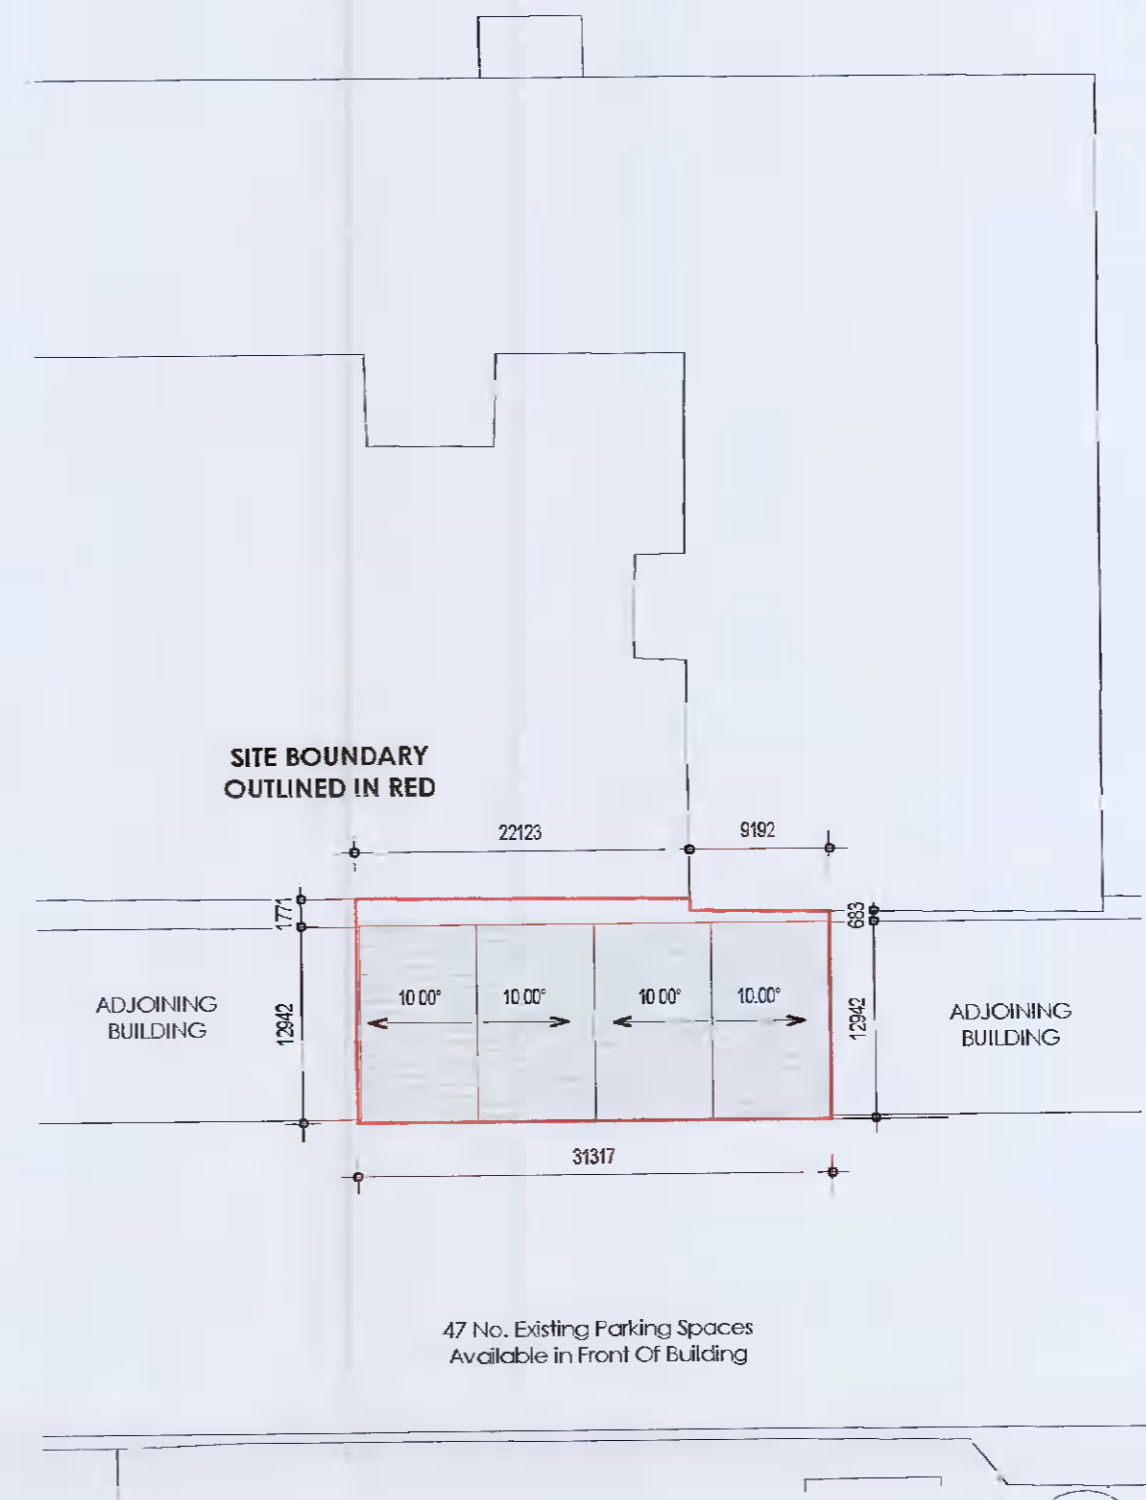

2 General Site Plan
1 : 500

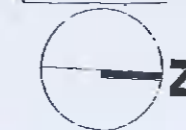

GENERAL NOTES

GENERAL PRINCIPAL AND REQUIREMENTS:

1. Copyright of this drawing and all info thereon, is hereby reserved by Krüger Lyons Ltd. no unauthorized reproduction of whatever nature is permitted.
2. Wherever the terms "to approve" or "approved" are used, this shall be deemed to be the approval of Krüger Lyons / the principal agent or the client's appointed agent.
3. Any unusual, unclear, ambiguous or contradictory construction methodologies or dimensions indicated on this drawing must be brought to the attention of the principal agent for clarification, before commencing with the construction thereof.
4. This drawing must be read in conjunction with any other specification or consultant's drawings being referred to herein.
5. In the event of this drawing being issued in conjunction with any specification and/or engineer's / consultants drawings, the latter will have priority over these drawings and must be taken as correct and prevailing.

Rev No	Revision Description	Date



W: www.krugerlyons.ie E: info@krugerlyons.ie T: +353 (0)1 469 3703
A: Citywest Business Centre, 3013 Lake Drive, Citywest, Dublin 24 D24 YXW2

PLANNING

PROJECT KN- Crag Avenue - Refurbishment of Offices		
CLIENT Circet Networks (Ireland) Limited		
SITE 3-4 Crag Ave. Buss Pk, Clondalkin Ind Est, D22 C951		
PROJECT NO 21.05	DRAWING NO 010	
DRAWING NAME Os Map & General Site Plan		
DATE 02/02/2022 12:28:00	SCALE As indicated	PAPER SIZE AS
CHECKED BY BL	PHASE PL	