



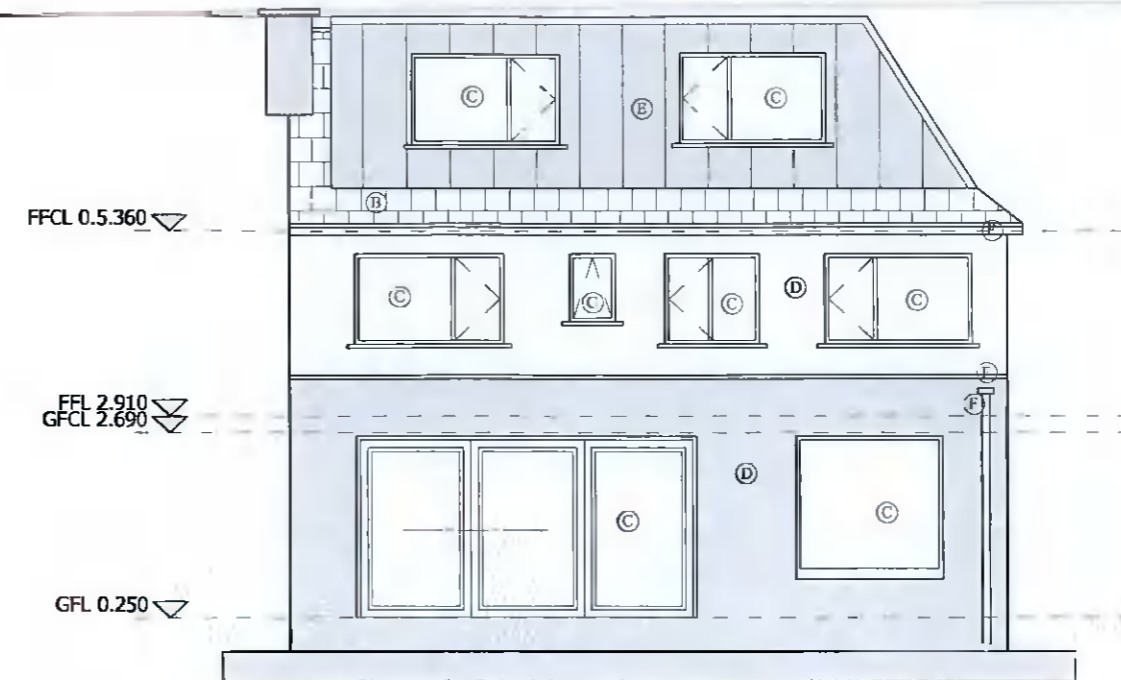


Proposed NNW Elevation
Scale 1 : 100



Proposed SSE Elevation
Scale 1 : 100

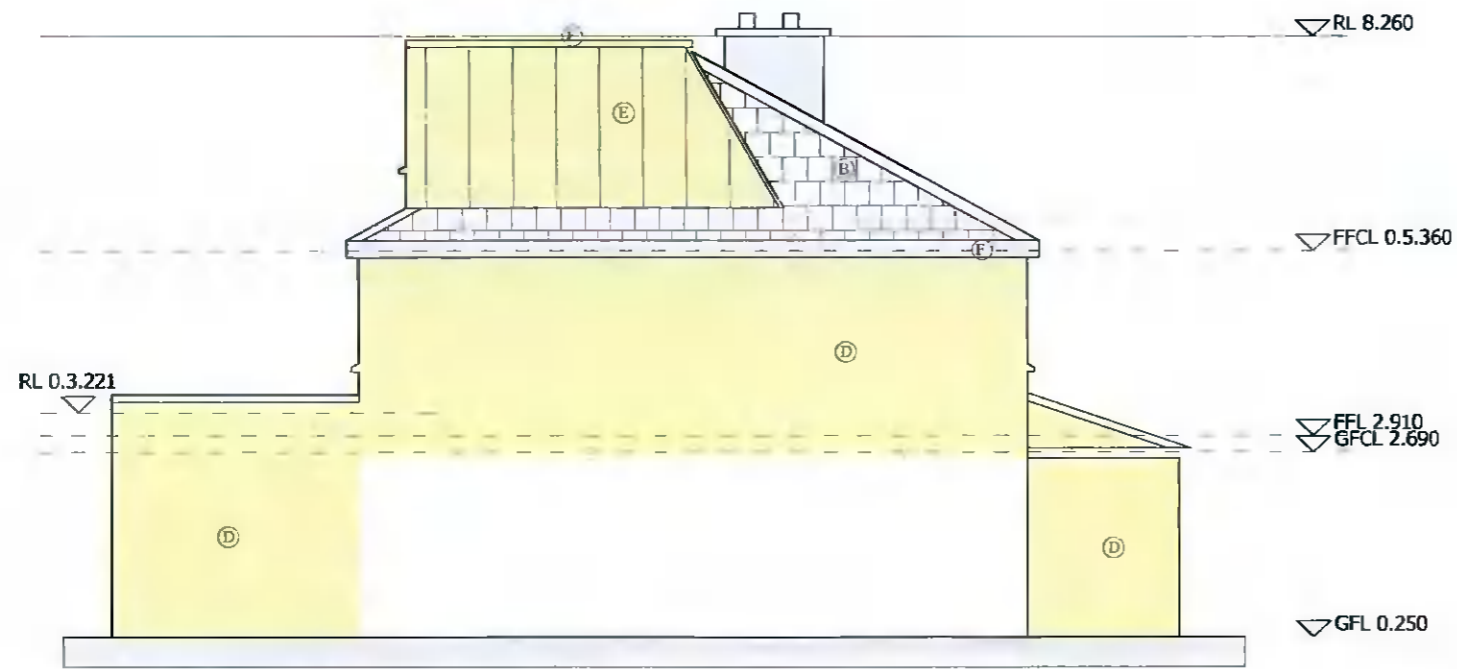

Proposed East Elevation
Scale 1 : 100

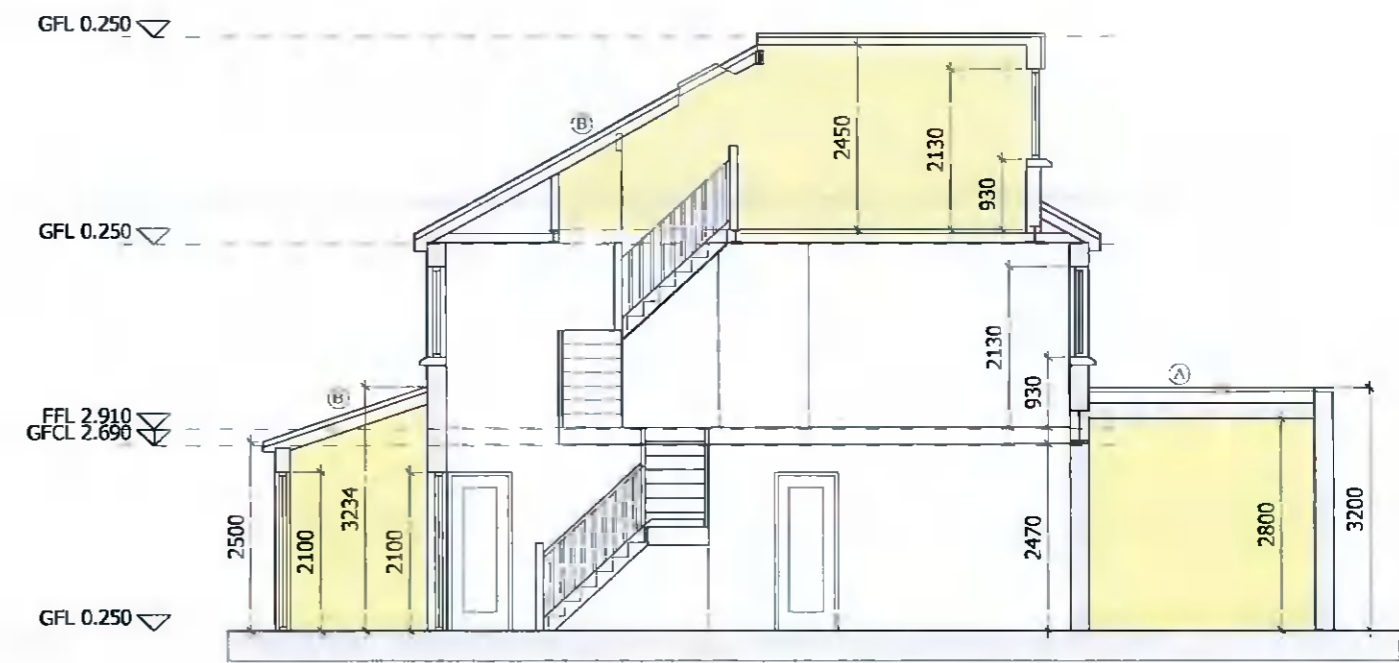

Proposed Section A-A
Scale 1 : 100

- Finishes key
- (A) Glass reinforced fibreglass
 - (B) Tile to match existing
 - (C) Windows / Glazing
 - (D) Acrylic Render to RAL colour
 - (E) VM Zinc standing seam cladding
 - (F) Zinc capping, guttering, downpipe
 - (G) Fixed Rooflight
- Proposed Extension

All dimensions are rough dimensions and must be checked onsite.
Do not scale from drawings.
NB: These drawings are intended for planning use only

REVISIONS	DATE

Kevin Bermingham
Architectural & Timber Design Services

244 Cherrywood Lawns, Clondalkin, D22
MOB : 0857407726
www.kevberm100@gmail.com

JOB TITLE: Proposed layout to dwelling at 71 Coolamber Drive
Rathcoole, Co. Dublin Eircode : D24 HN88

SCALE:	DATE:	DRAWN BY:	JOB NO:	DWG NO:
1 : 100 @ A3 1 : 100 @ A1	20 Jan 2022	K Bermingham	KBA/015- 01	015-007