


Notes
 This document and its design content is copyright ©. It shall be read in conjunction with all other associated project information including models, specifications, schedules and related consultants documents. Do not scale from documents. All dimensions to be checked on site. Immediately report any discrepancies, errors or omissions on this document to the Originator. If in doubt ASK.

In addition to the hazard/risks normally associated with the types of work detailed on this drawing take note of the above. It is assumed that all works on this drawing will be carried out by a competent contractor working, where appropriate, to an appropriate method statement.

CYAL50216649
 © Ordnance Survey Ireland/Government of Ireland

LEGEND
 ——— Extent of Planning Application
 ——— Land in the control of the applicant

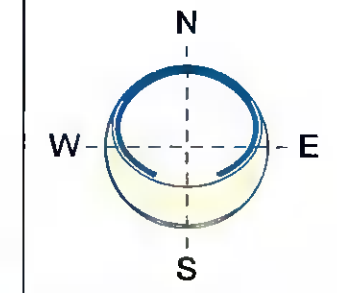

| Rev ID | Change ID | Transmittal Set Name | Issue Date | Modified by | Checked by |
|--------|-----------|----------------------|------------|-------------|------------|
| 01 | | Issue for Planning | 07/02/2022 | MAP | MAP |

Scales @ A3
1:200

Project No.
159

Client Approval
 A - Approved
 B - Approved with Comments
 C - Do Not Use

Status
PL

Purpose of Issue
PLANNING DRAWING

Originator
mpa architects
 architects and project managers


5 Stable Lane,
 Bray, Co. Wicklow
 +353 87 2868011
 info@mpbaarchitects
 www.mpbarchitects.com

Project
House Wilson
 New dwelling and alterations to existing dwelling
 1 Knocklyon Close Co. Dublin

Layout Title
Proposed Site Plan

Client
Deirdre and John Wilson

| Drawing Number | | | | |
|----------------|-------------------|------|-------------|-----|
| project | originator | role | number | rev |
| 159 | Mary-Anne Parsons | A | PL.159.0003 | 01 |

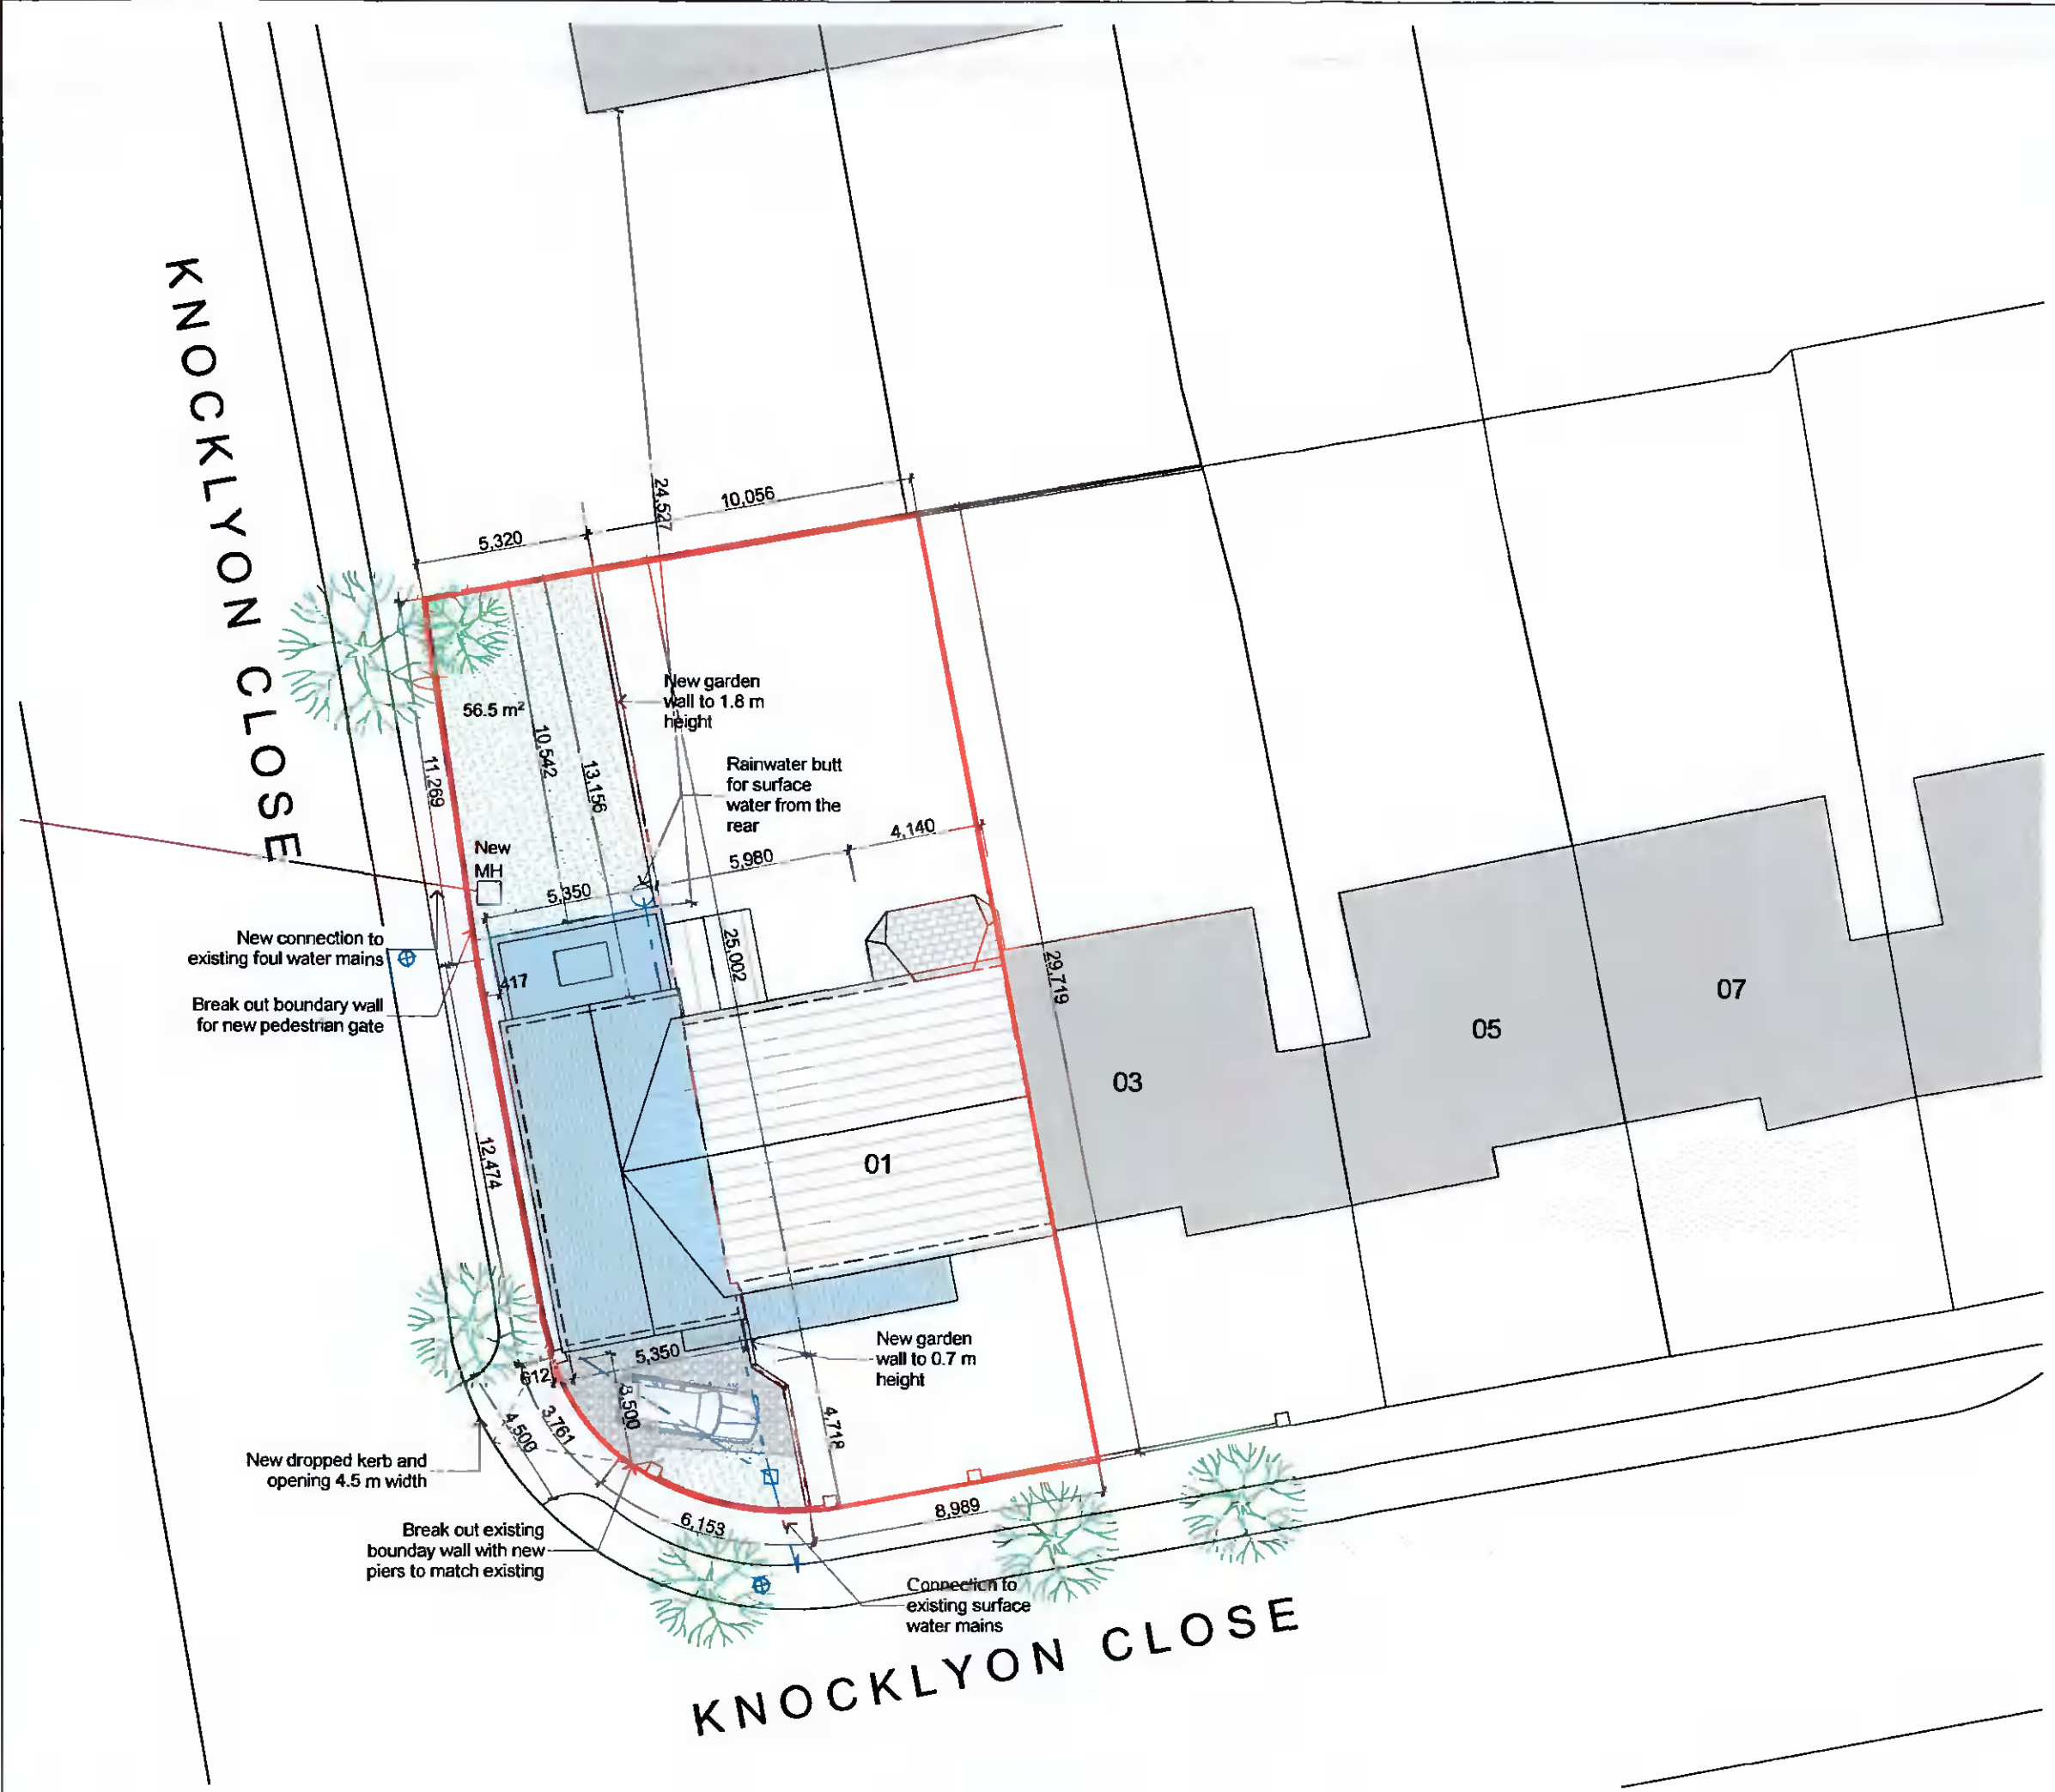

Proposed Site Plan

1:200

KNOCKLYON CLOSE

KNOCKLYON CLOSE