



PROPOSED FRONT ELEVATION
SHOWING HOUSES No,s 31 AND 35
SCALE 1 TO 100

PROPOSED
10 SOLAR PV PANELS
(EACH 1M X 2M TOTAL AREA - 20 SQ M
TO FRONT SECTION OF
EXISTING ROOF

AREA OF SITE - 3330 sq. M
FLOOR AREA OF ORIGINAL GRD. FLE
- 44.5sq. M INTERNAL EXCLUDING EXTENSIONS
FLOOR AREA OF EXISTING EXTENSIONS - 31.5 sq.M INTERNAL
FLOOR AREA OF EXISTING FIRST FLOOR
- 44.5 sq.M INTERNAL
FLOOR AREA OF PROPOSED ATTIC
CONVERSION - 30.0 sq. M
FLOOR AREA OF PROPOSED PORCH - 2.0 sq. M

EXISTING
SINGLE STOREY
EXTENSION
AT SIDE AND REAR GARDEN
OF HOUSE No. 35

PLANNING REF:- SD21B/0614
FURTHER INFORMATION
SHEET 9 AMENDED

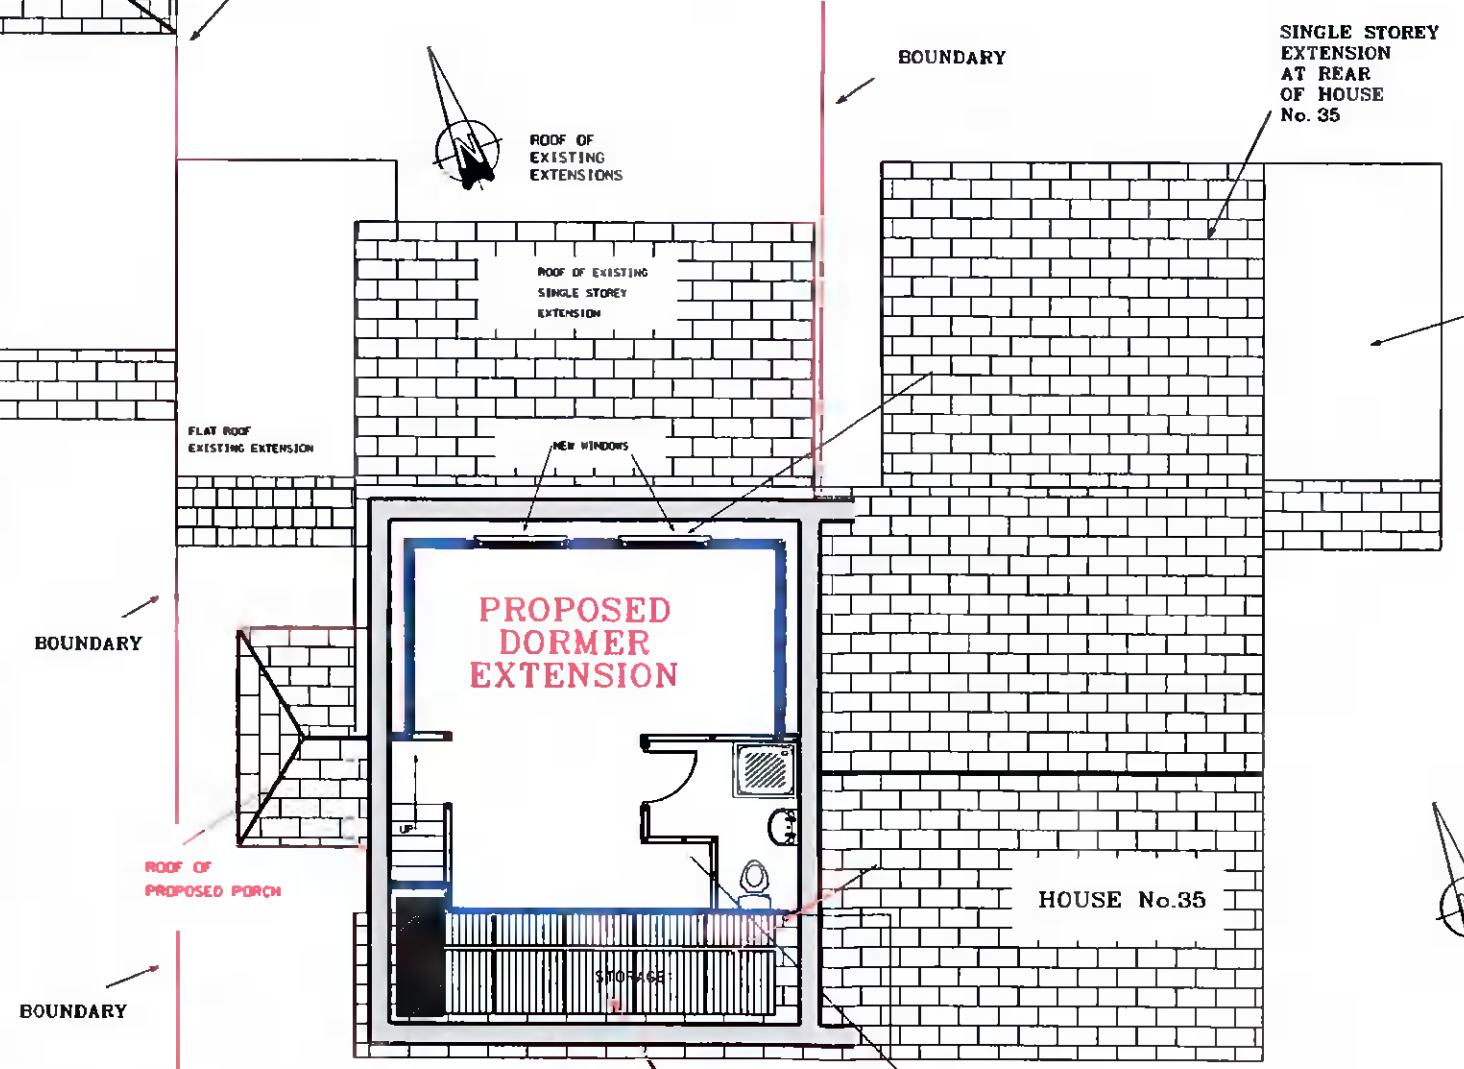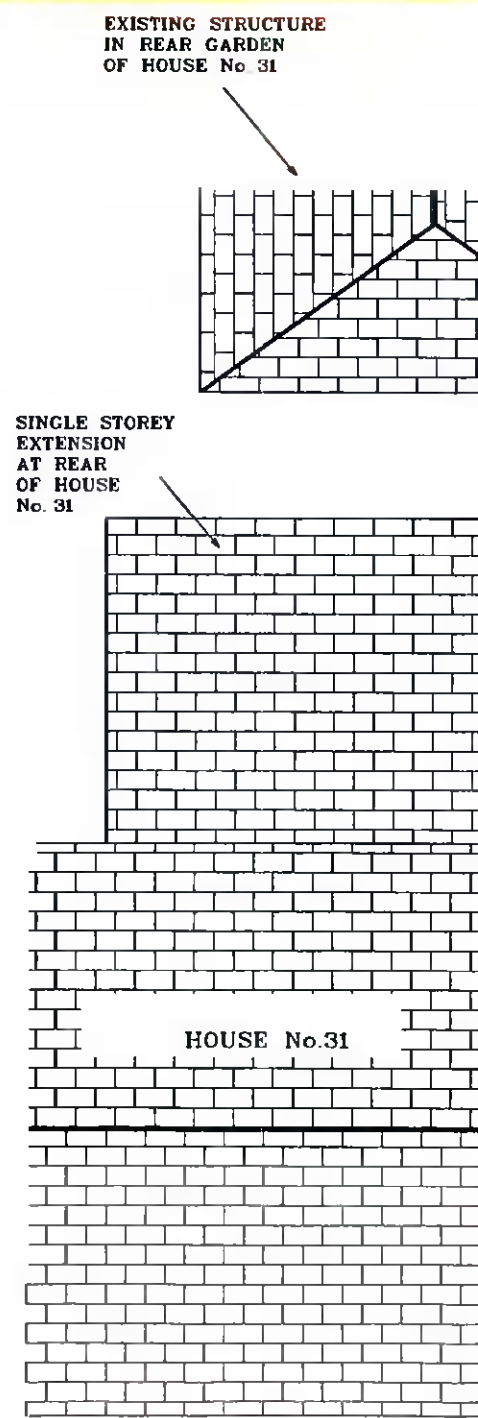

PROPOSED PLAN (ATTIC LEVEL)
SHOWING HOUSES No,s 31 AND 35

PROPOSED
10 SOLAR PV PANELS

PROPOSED ATTIC
CONVERSION

THIS DRAWING IS FOR PLANNING PERMISSION ONLY	
Planning Application for the Conversion of the Attic space to a Bedroom and Ensuite This will involve the Construction of a Dormer Type Extension With Two Windows to the Rear of the Existing Roof. The construction of a Porch to the side and the installation of 10 Solar Panels (20sq.m) to the front of the existing roof. at 33 Floraville Avenue, Clondalkin, Dublin 22 For Maritta and James Mullins	
Drawing No. sheet 9	Title FRONT ELEVATION AND PLAN SHOWING NEIGHBOURING DWELLINGS
Scale 1 to 100	Drawn:- J.J.Martin
Date Feb. 2022	15 Castletown Lawn, Celbridge, Co. Kildare.
Issue 8	Ph.01-6271372