




**Proposed Front Elevation** [ FURTHER INFORMATION SUBMISSION ]  
Scale 1:100

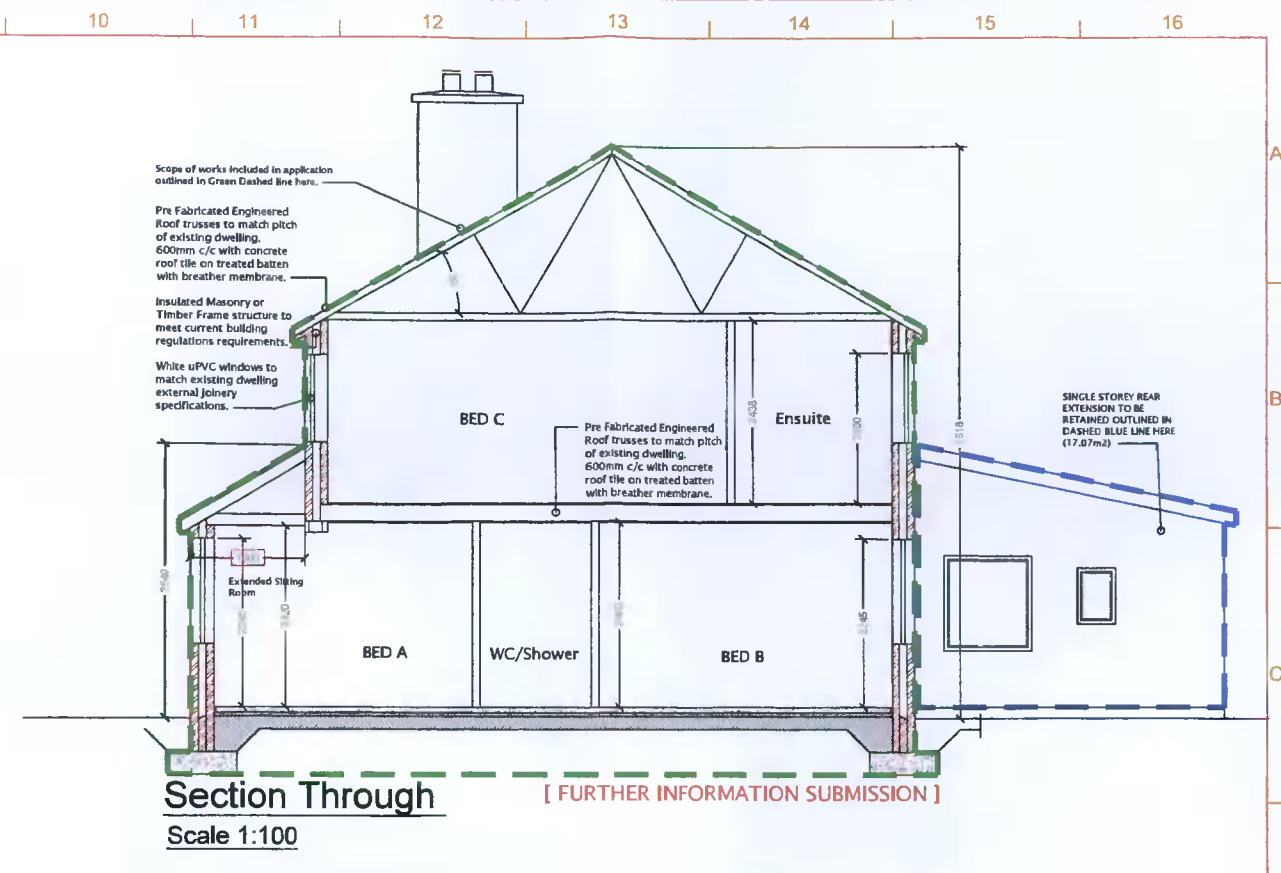

**Section Through** [ FURTHER INFORMATION SUBMISSION ]  
Scale 1:100

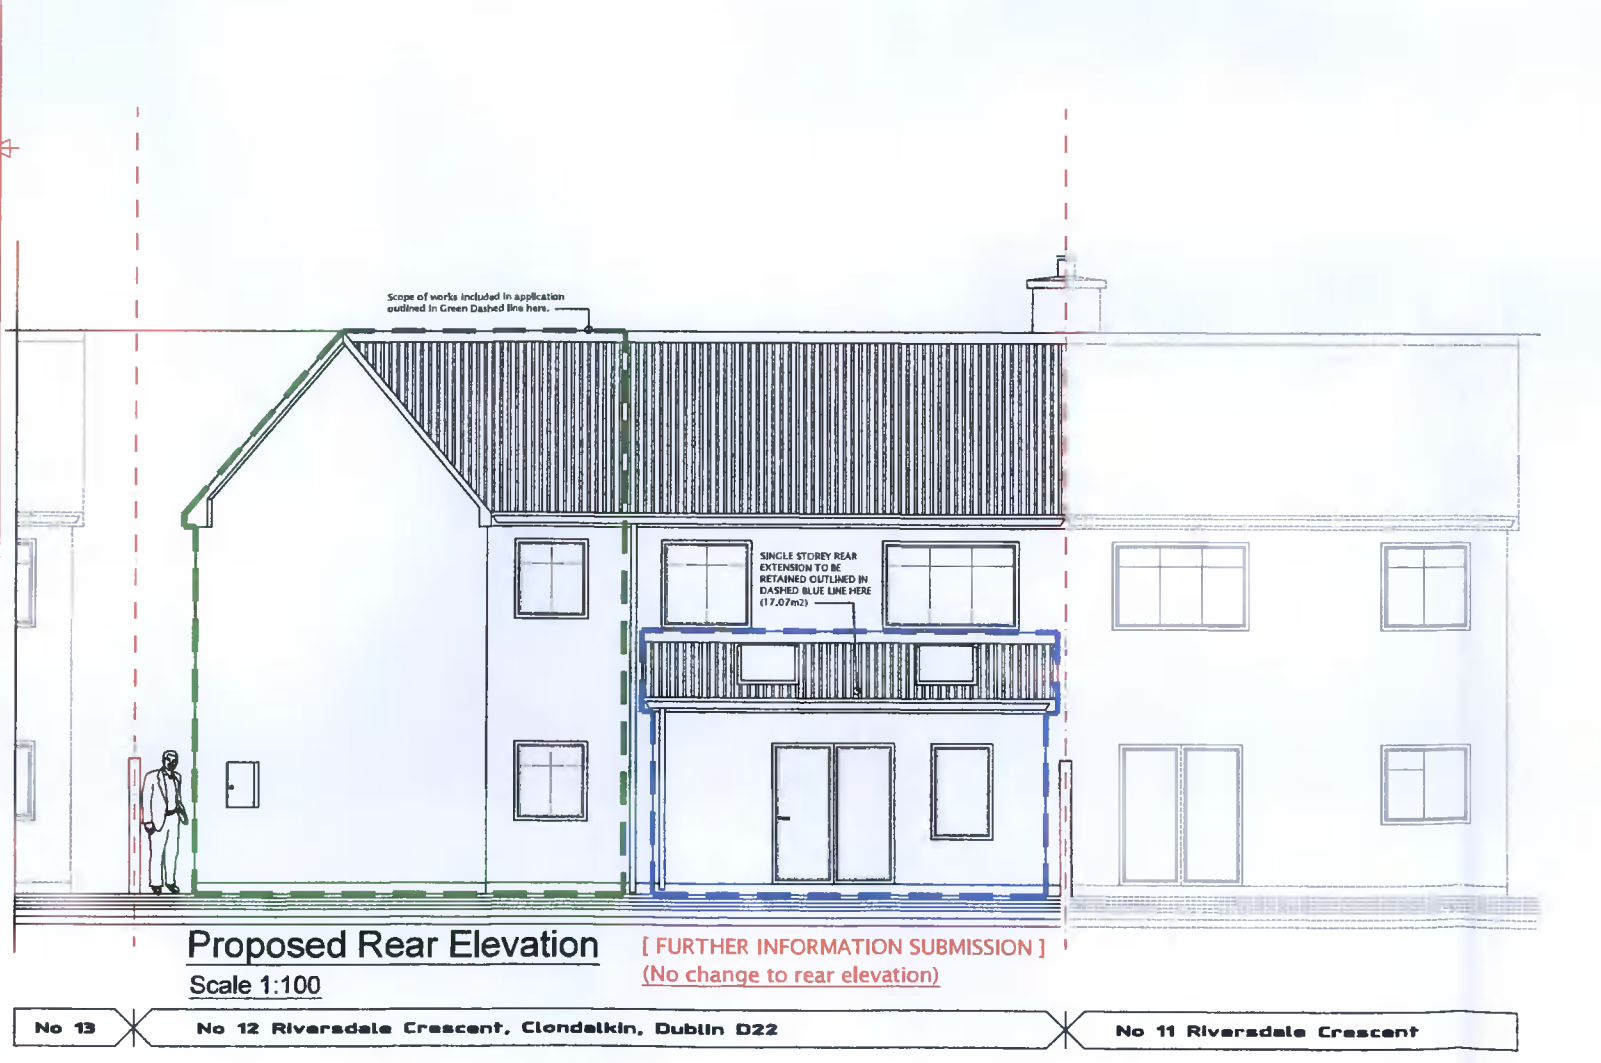

**Proposed Rear Elevation** [ FURTHER INFORMATION SUBMISSION ]  
Scale 1:100 (No change to rear elevation)

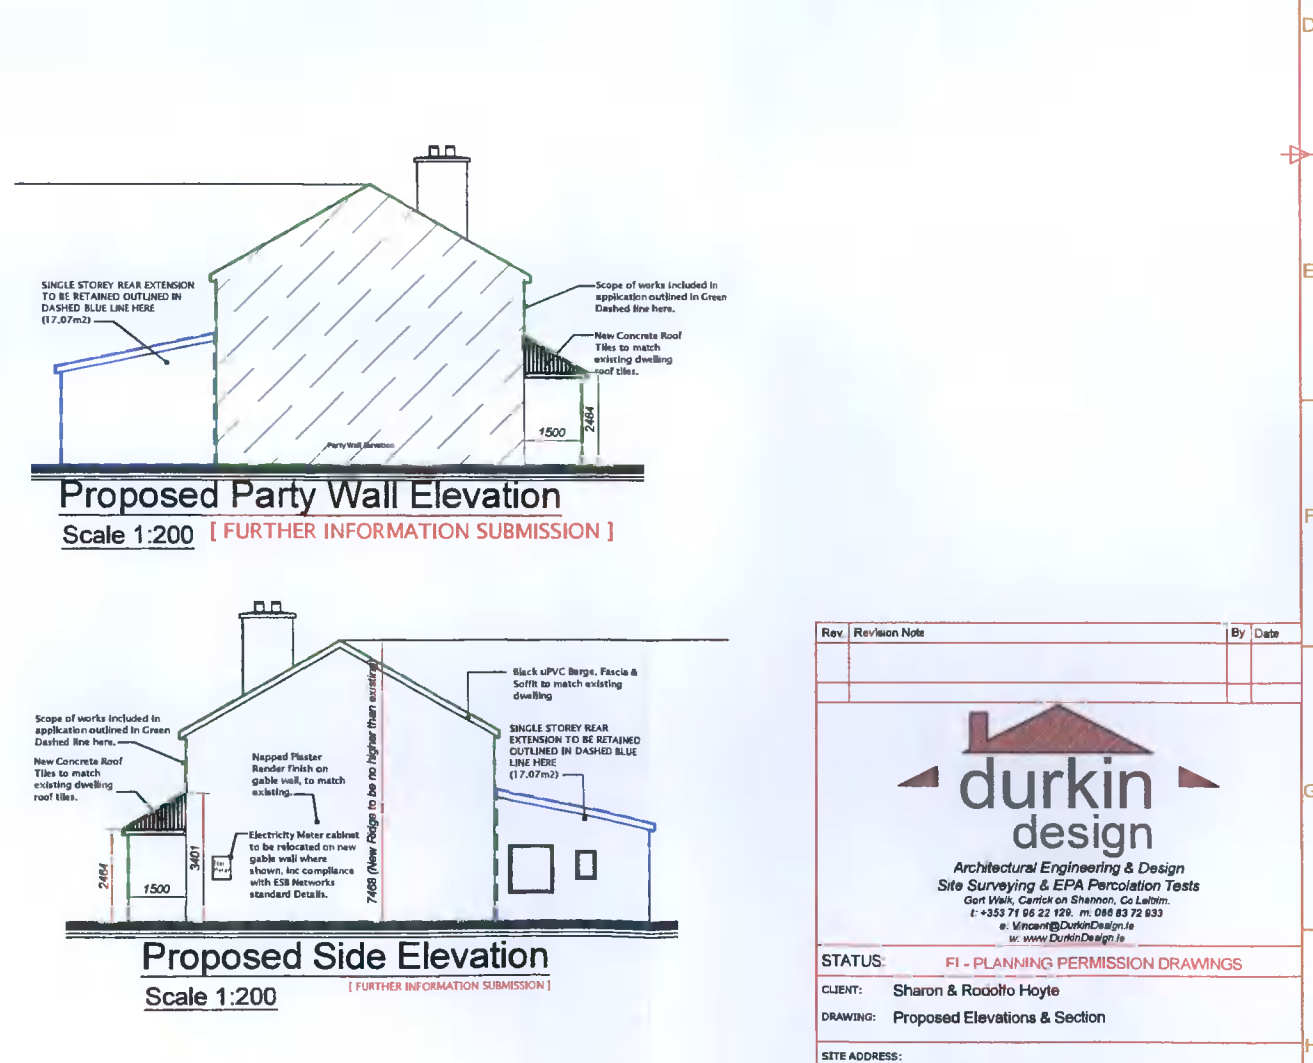

**Proposed Party Wall Elevation** [ FURTHER INFORMATION SUBMISSION ]  
Scale 1:200

**Proposed Side Elevation** [ FURTHER INFORMATION SUBMISSION ]  
Scale 1:200

Rev	Revision Note	By	Date



**durkin design**  
Architectural Engineering & Design  
Site Surveying & EPA Percolation Tests  
Gort Walk, Carrick on Shannon, Co Leitrim  
t: +353 71 96 22 120. m: 086 83 72 633  
e: Vincent@DurkinDesign.ie  
w: www.DurkinDesign.ie

STATUS: **FI - PLANNING PERMISSION DRAWINGS**

CLIENT: Sharon & Rodolfo Hoyte

DRAWING: Proposed Elevations & Section

SITE ADDRESS: No 12 Riversdale Crescent, Clondalkin, Dublin 22. D22 F9C3

PROJECT NO: 21072	BY: VD	REV: R002	Scale: 1:100 & 1:200
DWG NO: 21072.P02.R002	Date: 07.02.2022	Sheet: A3 Prints	