
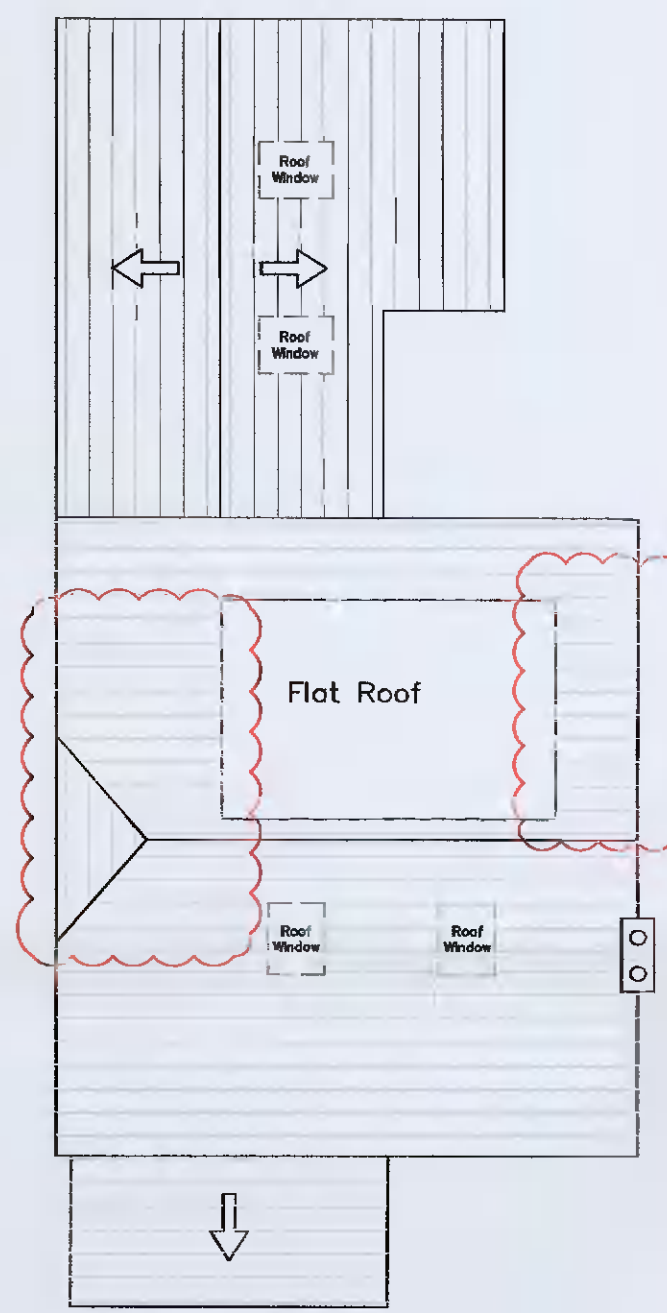
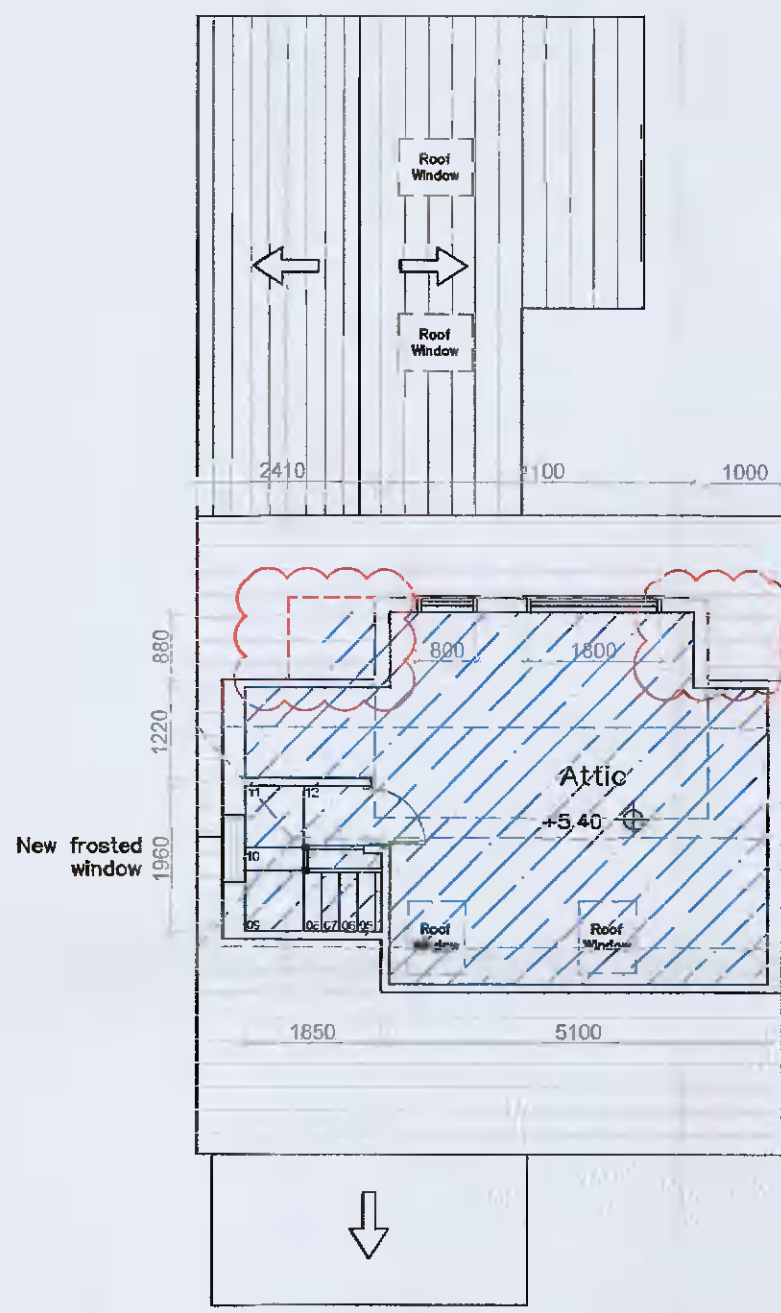
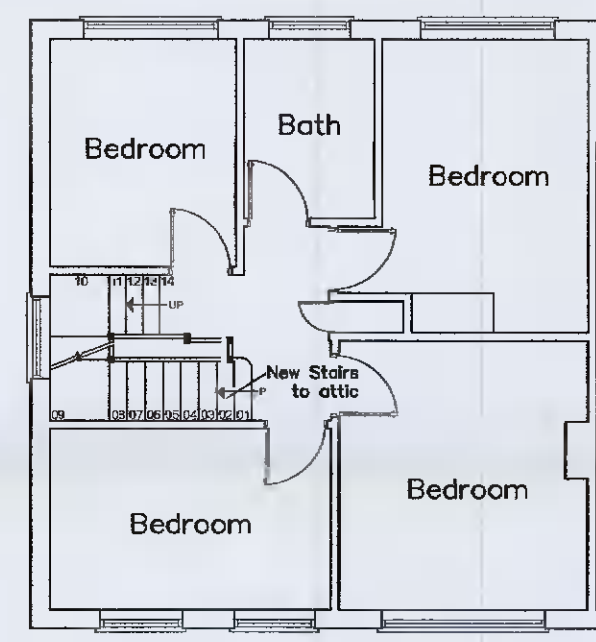




Proposed Front (South) Elevation Scale 1:100

Proposed Rear (North) Elevation Scale 1:100

Proposed (East) Side Elevation Scale 1:100

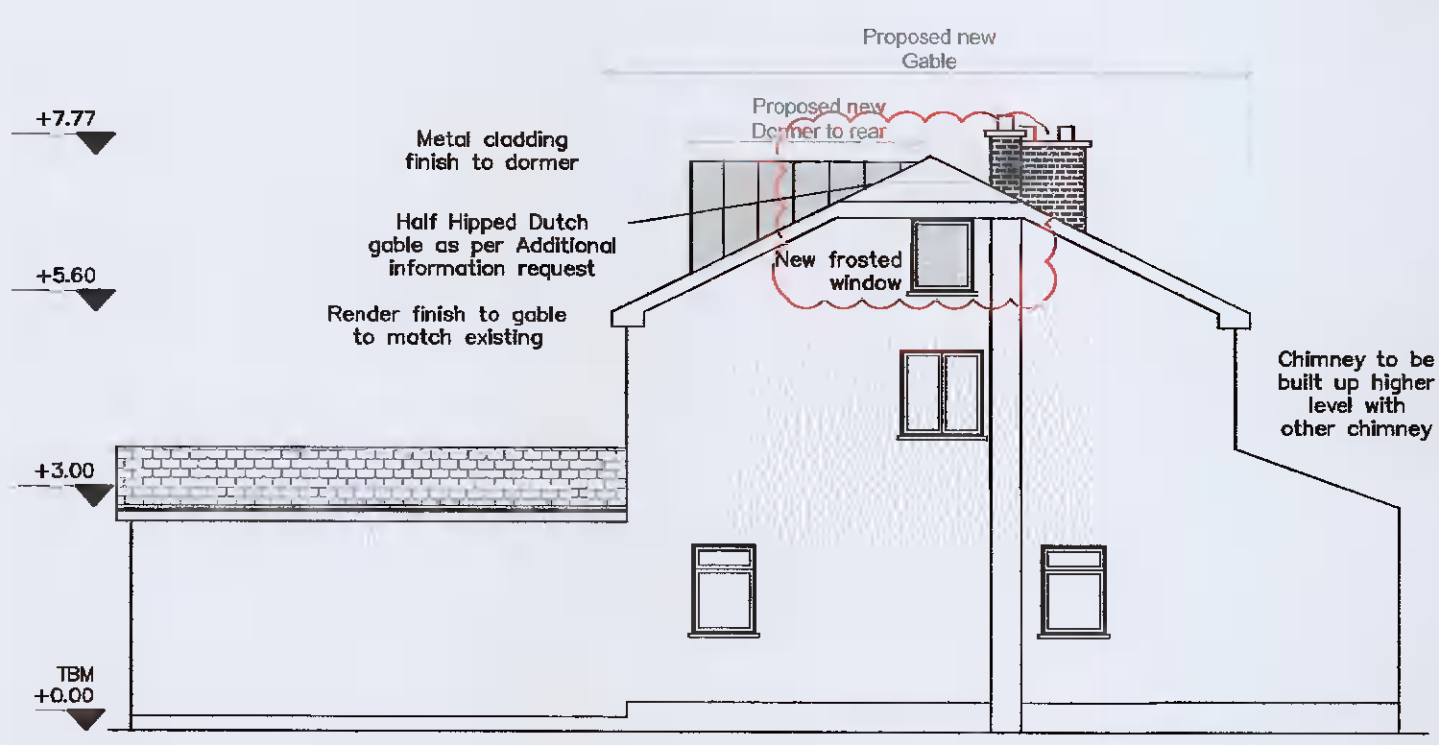

Proposed (West) Side Elevation Scale 1:100

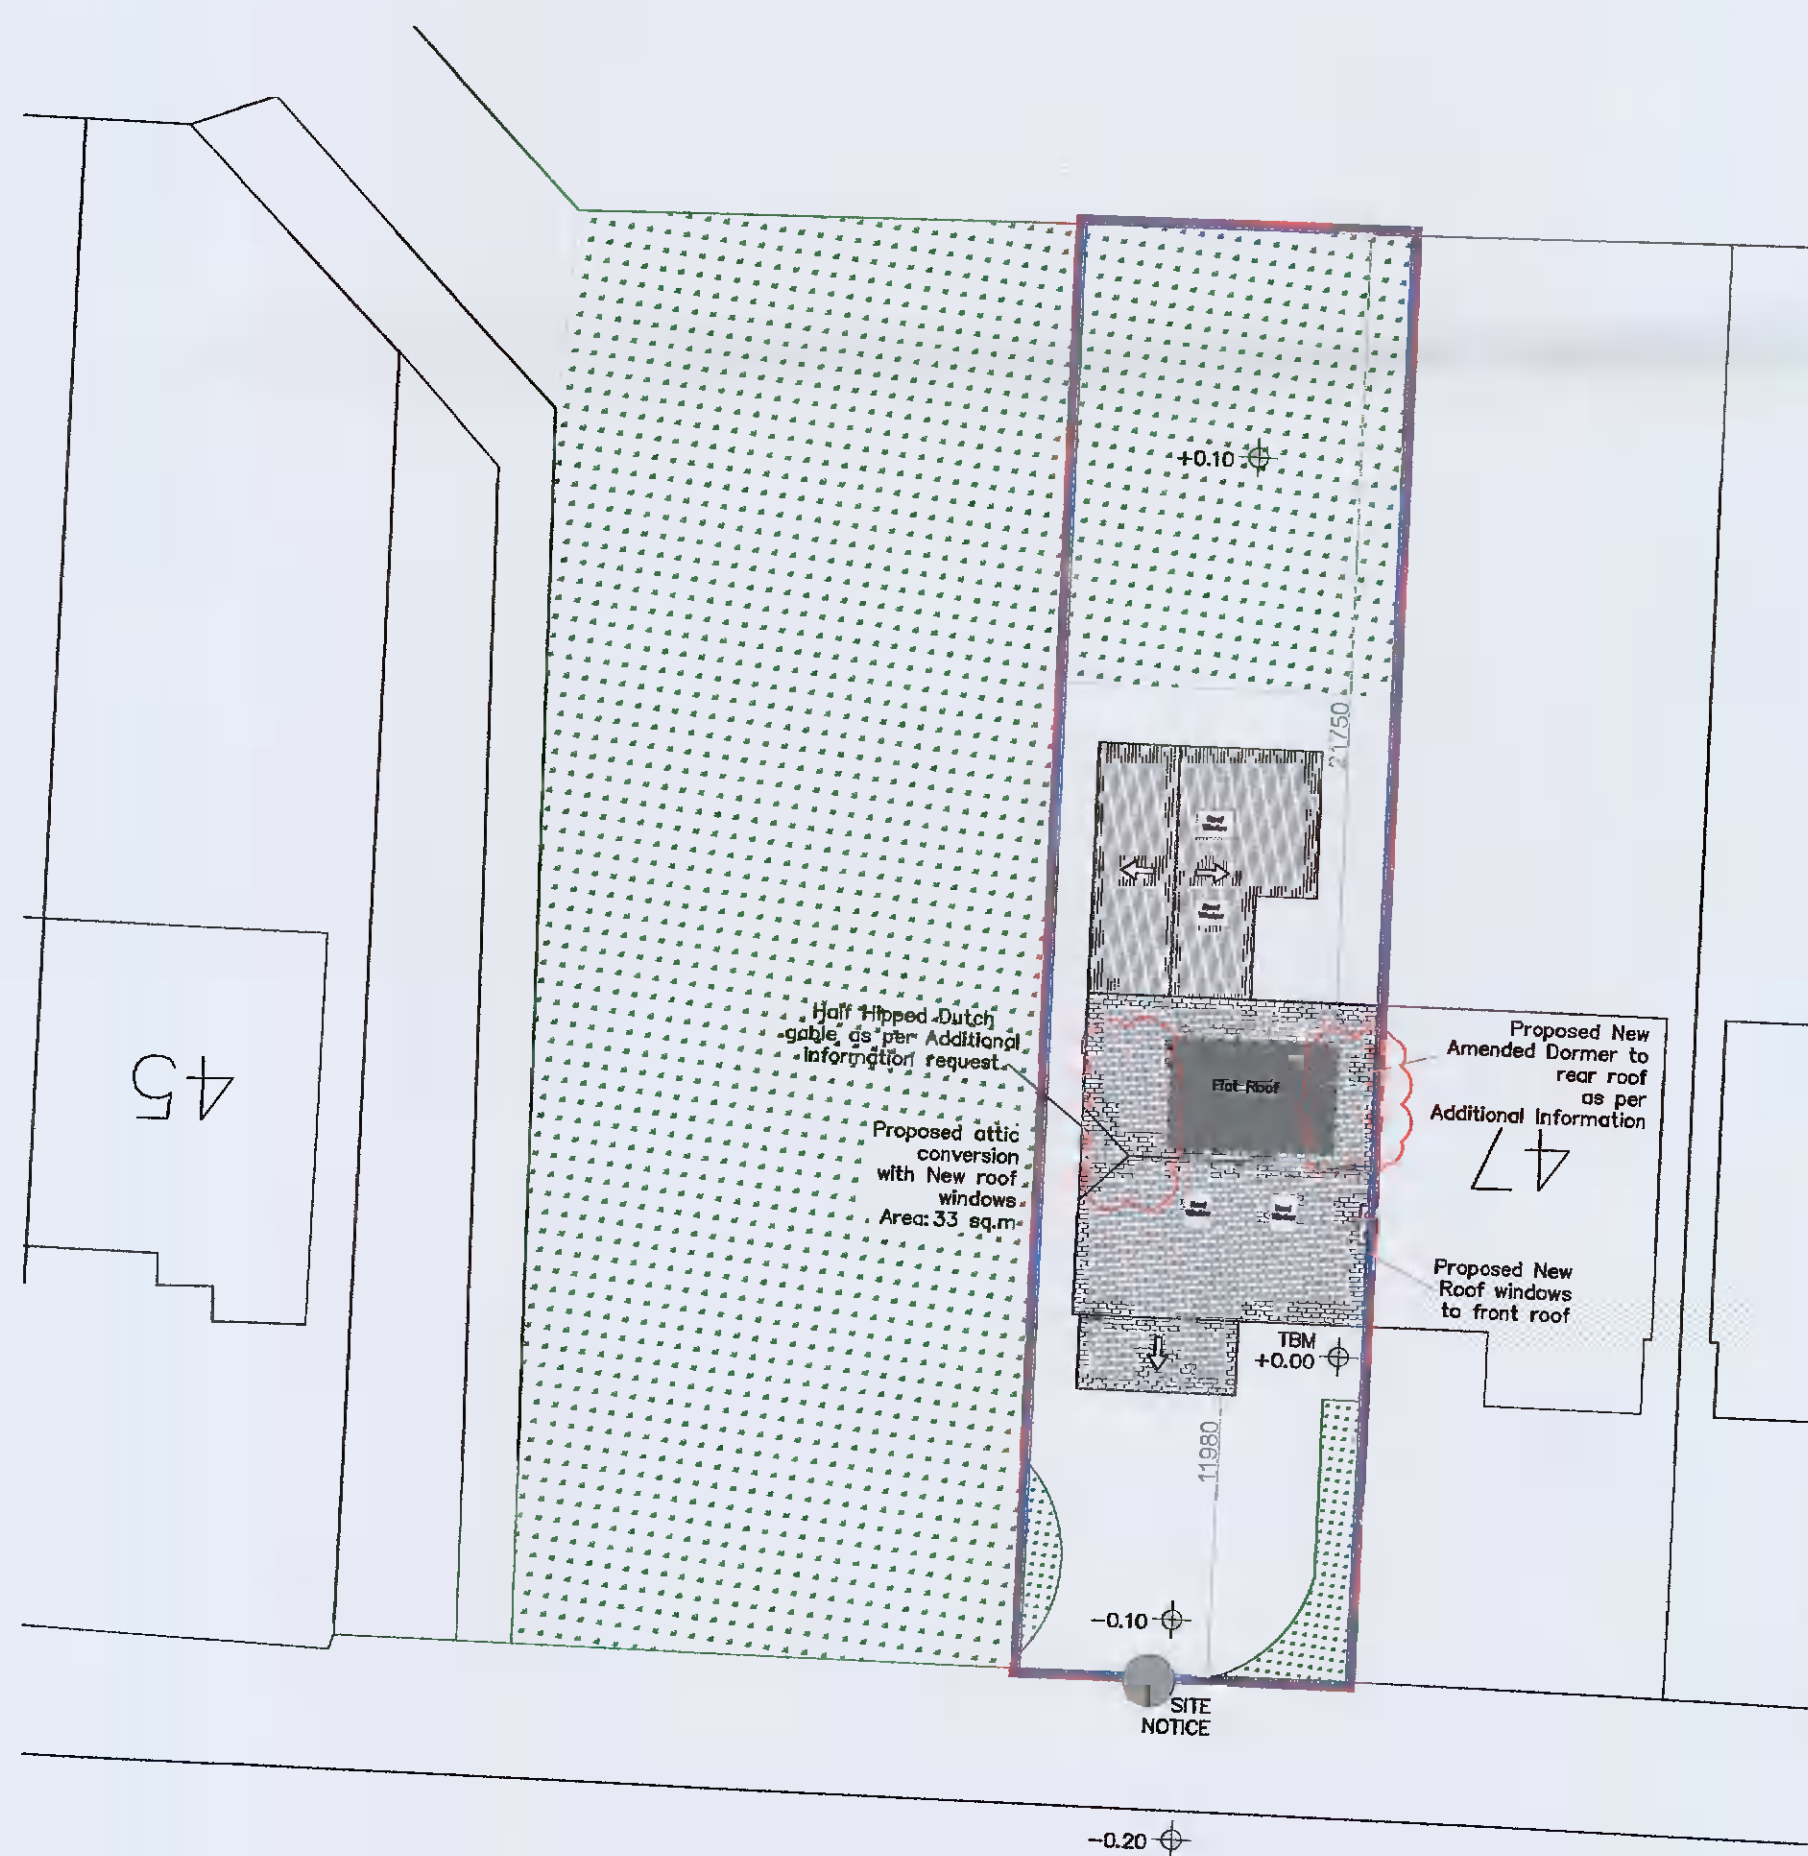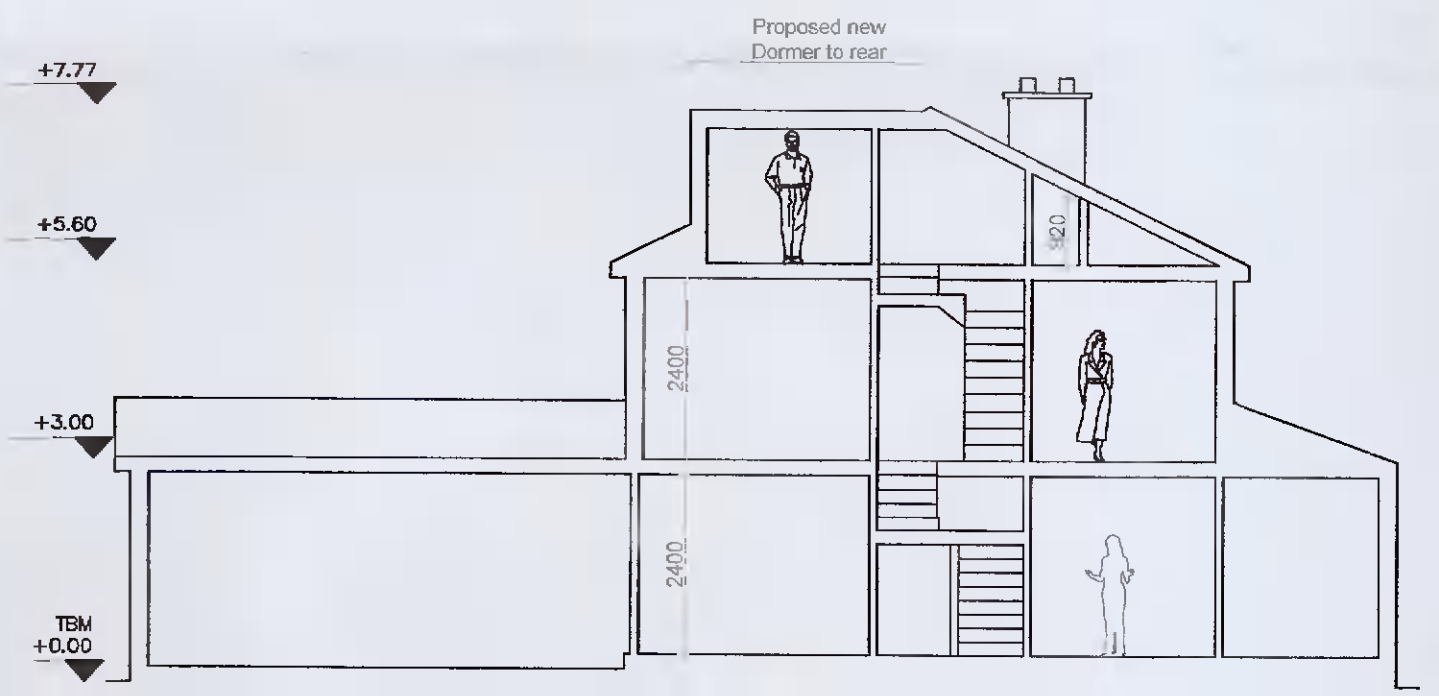


Proposed First Floor Plan Scale 1:100 Area 55.90 sq.m

Proposed Attic Floor Plan Scale 1:100 Area 41.77 sq.m

Proposed Roof Plan Scale 1:100

ADDITIONAL INFORMATION
 REF: SD21B/0426
 THESE DRAWINGS SATISFY CONDITION 1 OF ADDITIONAL INFORMATION REQUEST

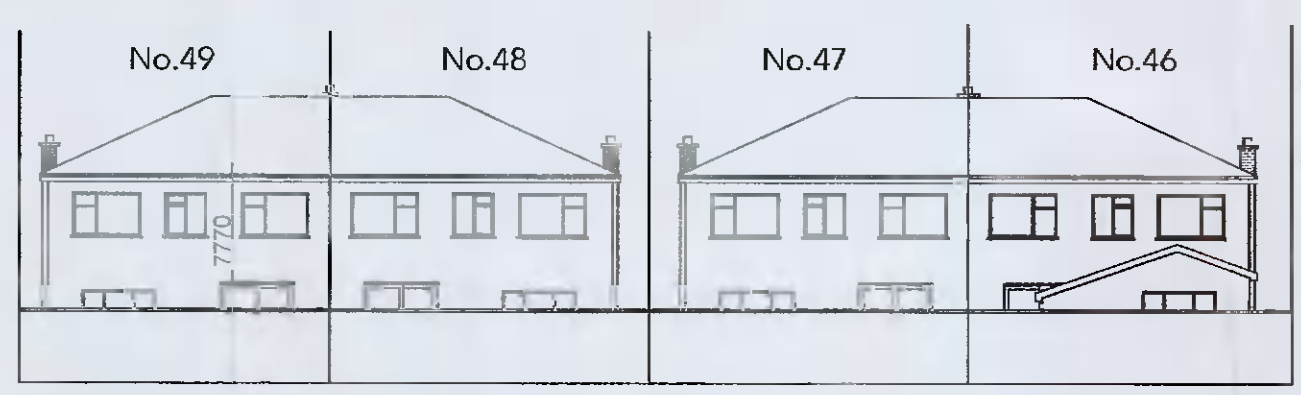

ADDITIONAL INFORMATION
 REF: SD21B/0426

CLIENT
 FIDELMA-BRADY

PROJECT
 PERMISSION FOR ROOF WINDOWS TO FRONT ROOF, ALTERATION OF EXISTING HIP ROOF TO GABLE ROOF TO ACCOMMODATE STAIRS TO ATTIC, ATTIC CONVERSION TO NON-HABITABLE STORAGE SPACE WITH NEW DORMER TO REAR AND NEW FROSTED GLASS WINDOW TO GABLE END

SCALE: 1:100, 1:200 DATE: 01.03.2022
 CHECKED: AD DRAWN: SN
 2197-F.Brady Drg.no: 2197/PLN/01
 Address
 46-MOYVILLE,DUBLIN-16

DRAWING NUMBER	REVISION
PLAN-01	00

JEA Park House, Ballisk Court, Donabate, Co. Dublin, P. 01-8998551 E. info@jearchitecture.ie Architecture www.jearchitecture.ie

RIAI Registered Architect 2021

Proposed Site Plan Scale 1:200

Proposed Contiguous Front Elevation Scale 1:200

Proposed Contiguous Rear Elevation Scale 1:200