

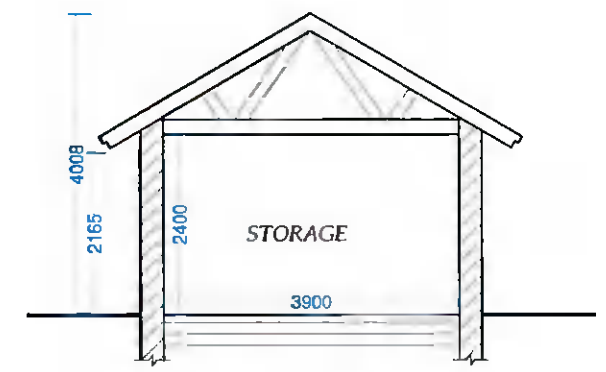


© DMCK Engineers Ltd trading as MCK Consulting
 This drawing and any design herein is the copyright of the Consultants and must not be reproduced without their written consent. All drawings remain the property of the Consultants.
 Figures dimensions only to be taken from this drawing. All dimensions to be checked on site. Consultants to be informed immediately of any discrepancies before work proceeds.

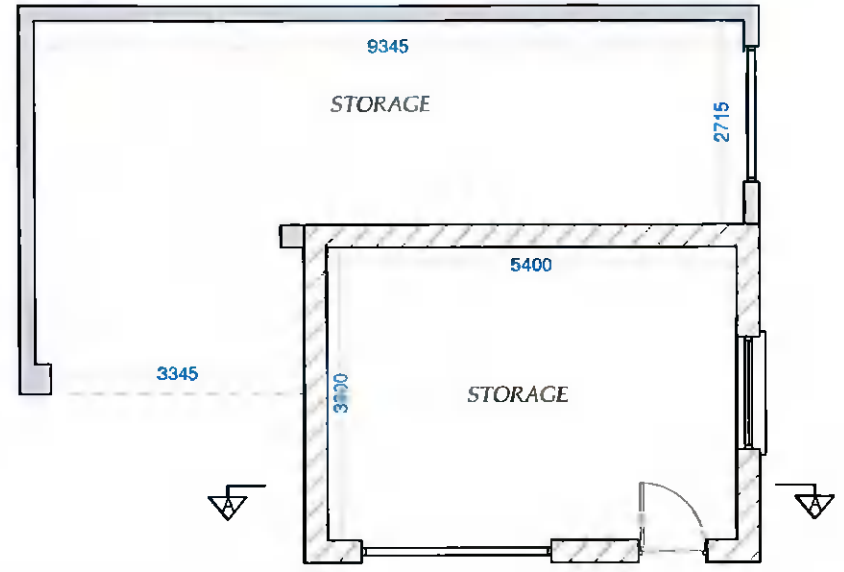


SECTION
SCALE 1:100


GROUND FLOOR PLAN
AREA: 55m²
SCALE 1:100

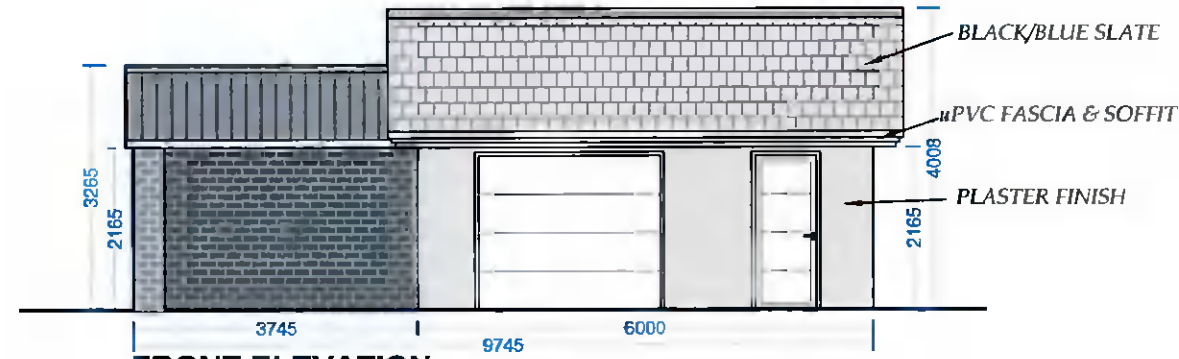


FRONT ELEVATION
SCALE 1:100

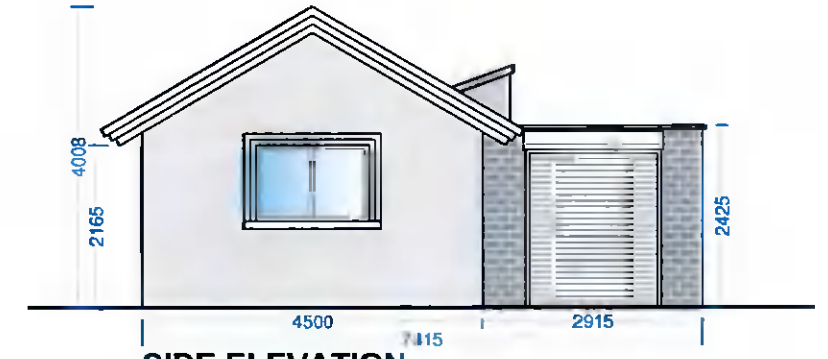

SIDE ELEVATION
SCALE 1:100

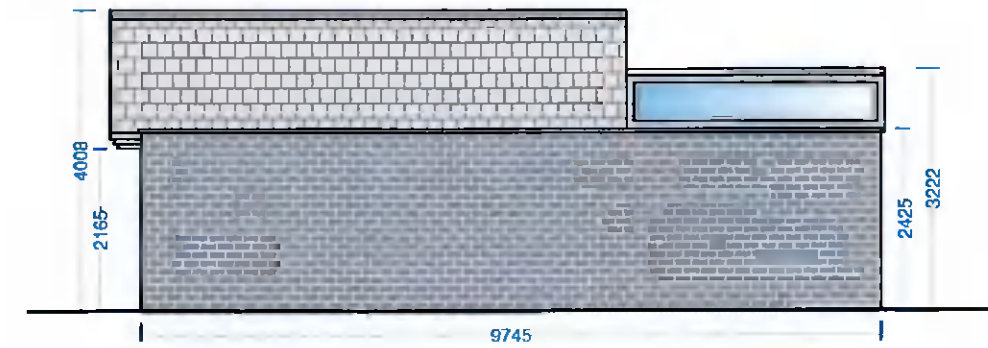

REAR ELEVATION
SCALE 1:100

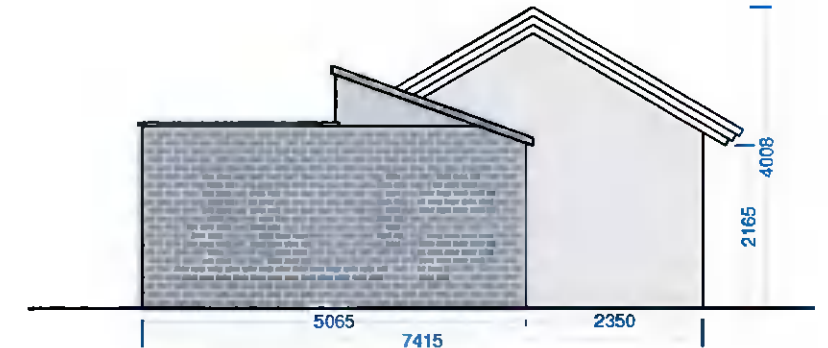

SIDE ELEVATION
SCALE 1:100

Rev	By	Amendments	Date

Drawn By: CD	Tech. Check:
Scale: 1:100 @ A3	Eng. Check:
Date: 12/01/2022	Approved:

Stage: Planning

Client:
Paul Begley

Job:
Hillview, Athgoe Road, Newcastle, Co. Dublin, D22 N278

Drawing title:
Existing Garage to be demolished, Plan, Elevations & Section



UNIT 6 FARBILL HOUSE, ATHLONE RD, KINNEGAD, CO. WESTMEATH

(044) 93 10287

Info@mck.ie

Drawing No: 201-167-10

Rev: P0