



PROPOSED SECTION A
SCALE: 1:100

- Selected Metal Clad Finish to Selected RAL Colour
- Selected Windows to Selected RAL Colour
- Selected Sand Cement Plaster Finish

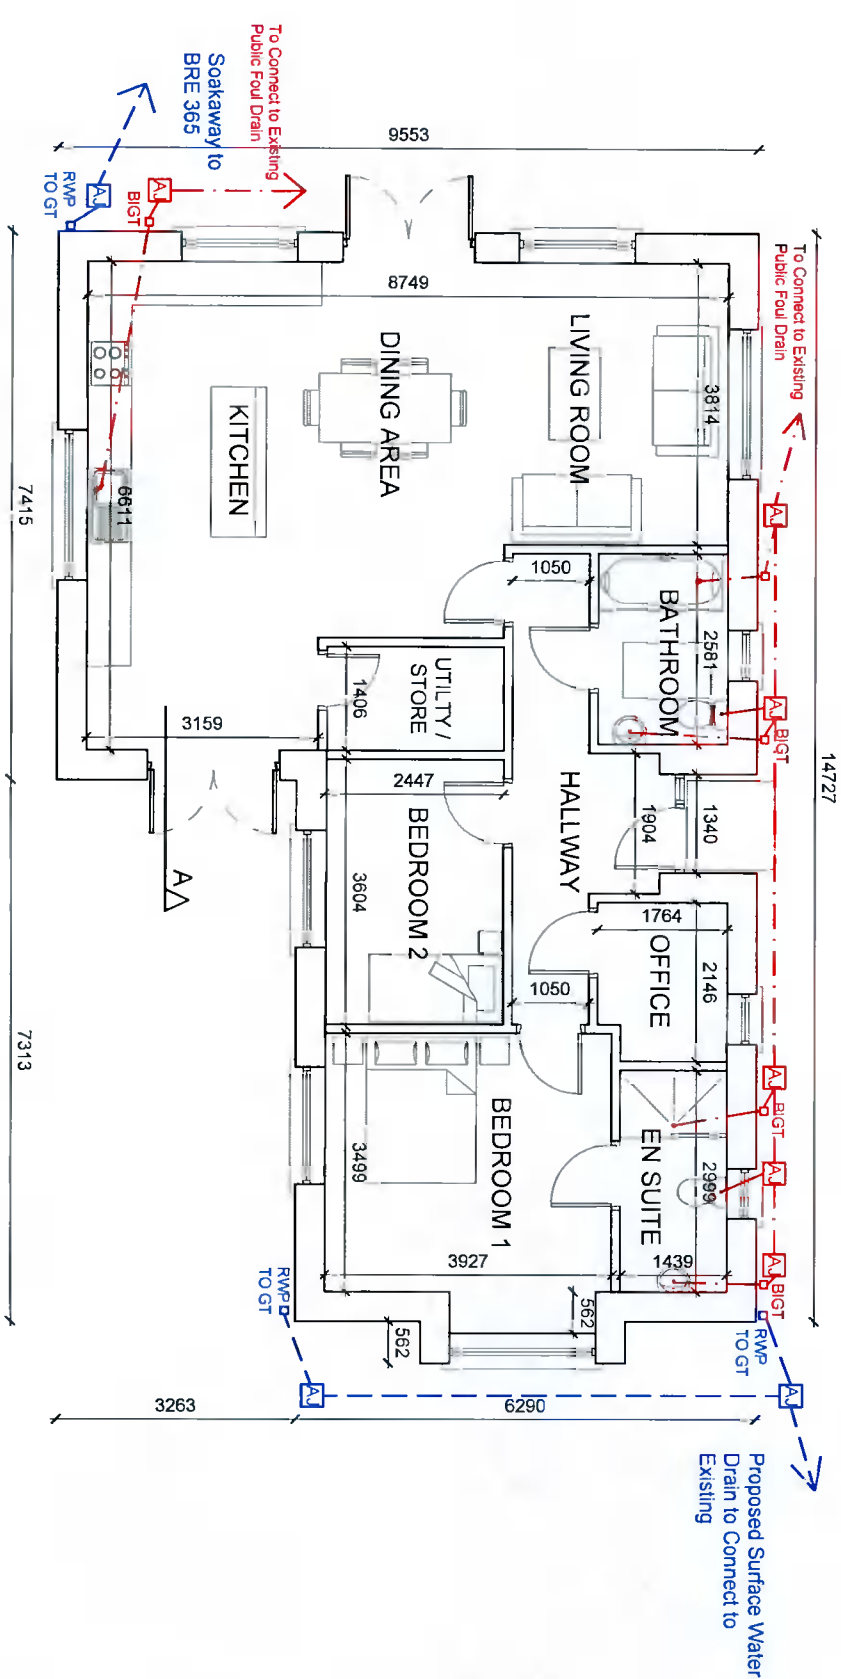

PROPOSED GROUND FLOOR PLAN
SCALE: 1:100
FLOOR AREA: 99.5m²

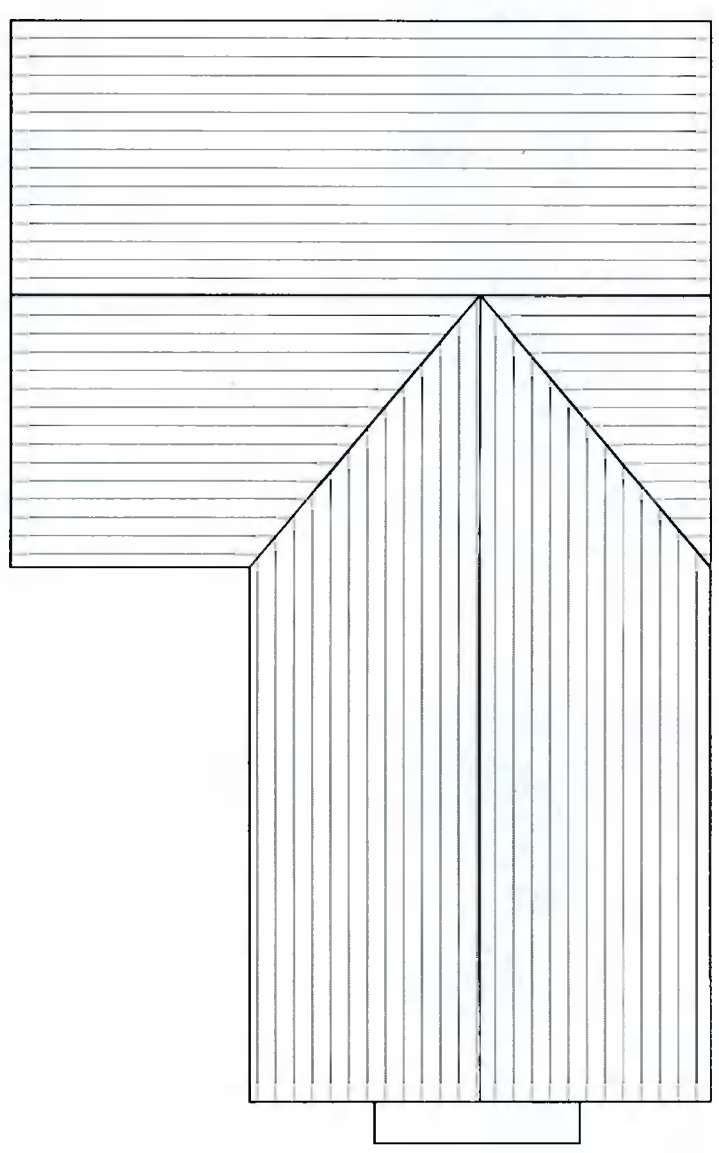

PROPOSED ROOF PLAN
SCALE: 1:100

NOTES:
COPYRIGHT RESERVED DO NOT SCALE DRAWING
USE FIGURED DIMENSIONS ONLY
ALL DISCREPANCIES TO BE REPORTED TO AKM CONSULTANTS LTD IMMEDIATELY.
ALL DRAWINGS TO BE READ IN CONJUNCTION WITH STRUCTURAL ENGINEERS & MECHANICAL ENGINEERS DETAILS. ALL DIMENSIONS TO BE CHECKED ON SITE BY MAIN CONTRACTOR PRIOR TO CONSTRUCTION. MAIN CONTRACTOR RESPONSIBLE FOR SET-OUT.

REVISIONS:	NO.	DESCRIPTION	DATE

AKM Design
Architecture - Planning - Engineering
Unit 6, Kingswood Business Centre, 4075 Kingswood Business Centre,
Citywest Business Campus D24 A068
T: 353 1 4796234 E: info@akmdesign.ie
Architecture | Planning | Engineering | Building Surveying | Development Consultants

PROJECT TITLE: 66A DODDSBOROUGH COTTAGES	DRAWN BY: JK	PROJECT CODE: 21070	LEVELS & LOCATION CODE: XX	SEQUENCE NUMBER: 101
DRAWING TITLE: PROPOSED PLANS & SECTION	SCALE: 1:100@A3	ORGANISATION CODE: AKM	DOCUMENT CODE: DR	REVISION:
CLIENT: AMY & JOHN ENNIS	DATE: NOV '21	DEPARTMENT CODE: NA	ROLES CODE: A	AKM JOB NO.: 21070
DOCUMENT NO.: 21070-AKM-XX-ZZ-DR-A-101	STAGE: S4 PLANNING			