



© DMCK Engineers Ltd trading as MCK Consulting
 This drawing and any design herein is the copyright of the Consultants and must not be reproduced without their written consent.
 All drawings remain the property of the Consultants.
 Figured dimension only to be taken from this drawing.
 All dimensions to be checked on site.
 Consultants to be informed immediately of any discrepancies before work proceeds.

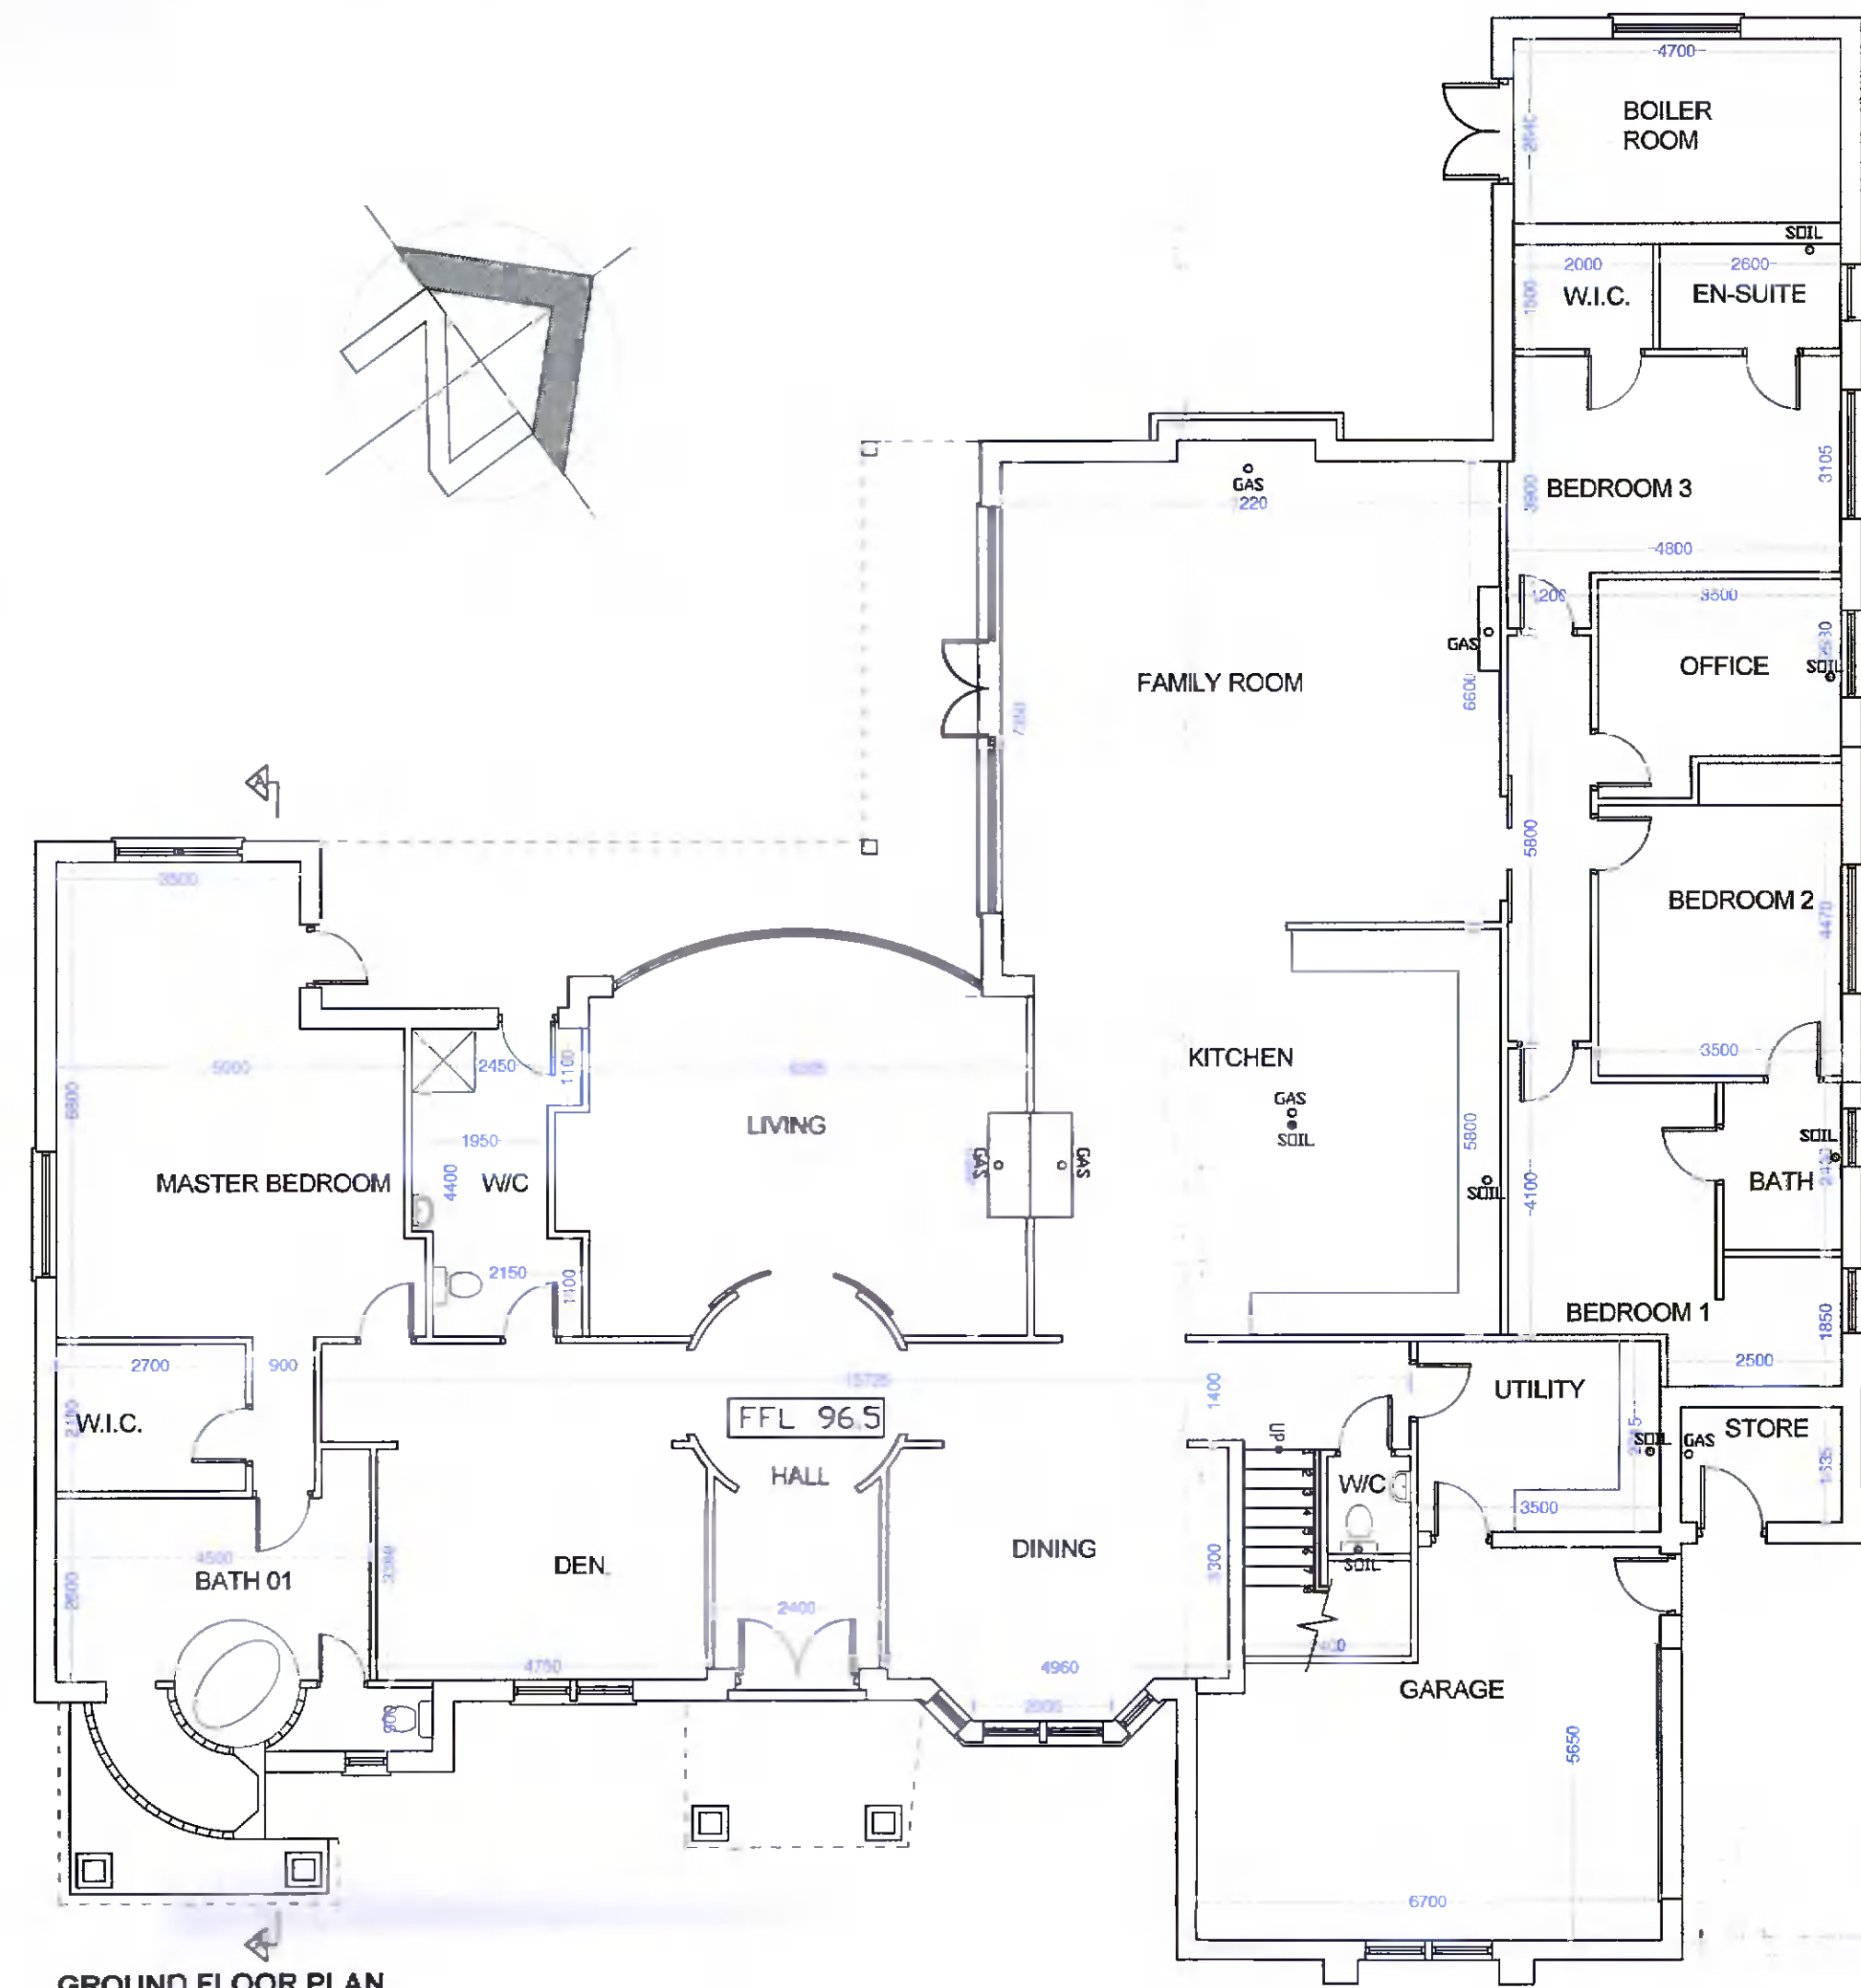


GROUND FLOOR PLAN
 AREA: 409m²
 SCALE 1:100

LEGEND
 DENOTES AREA FOR RETENTION

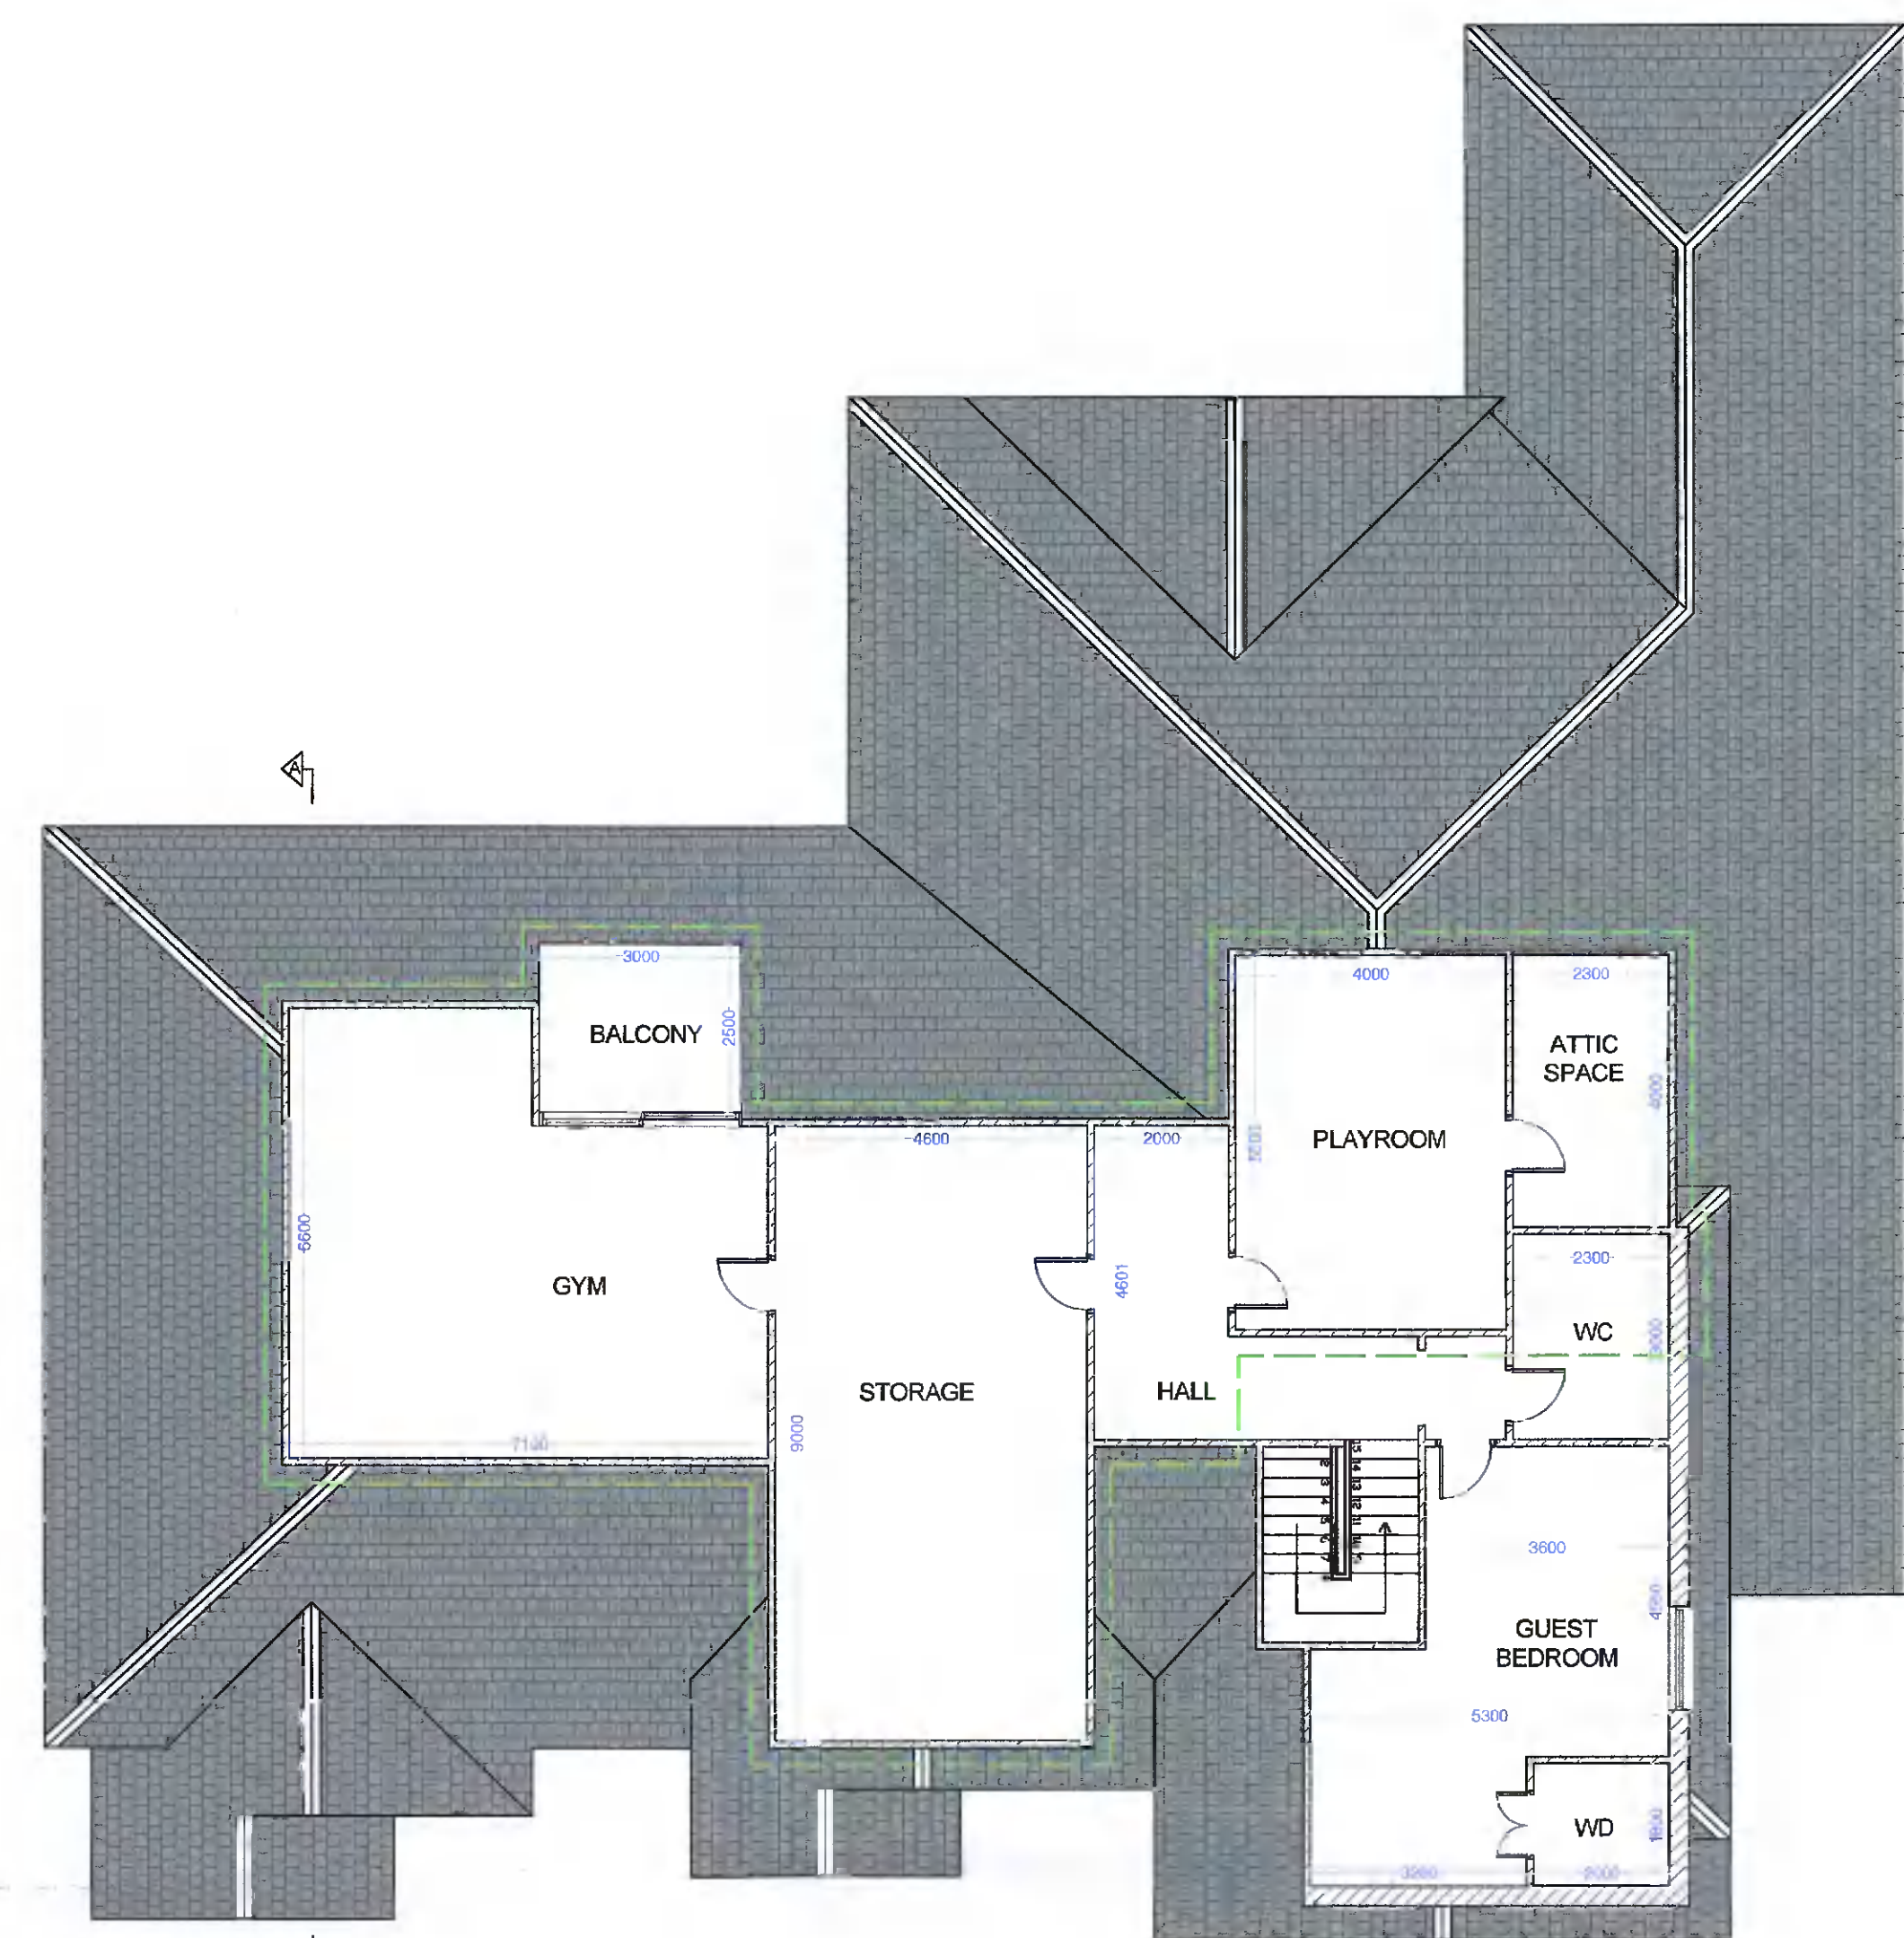


FIRST FLOOR PLAN
 TOTAL AREA: 158m²
 AREA FOR RETENTION: 135m²
 SCALE 1:100

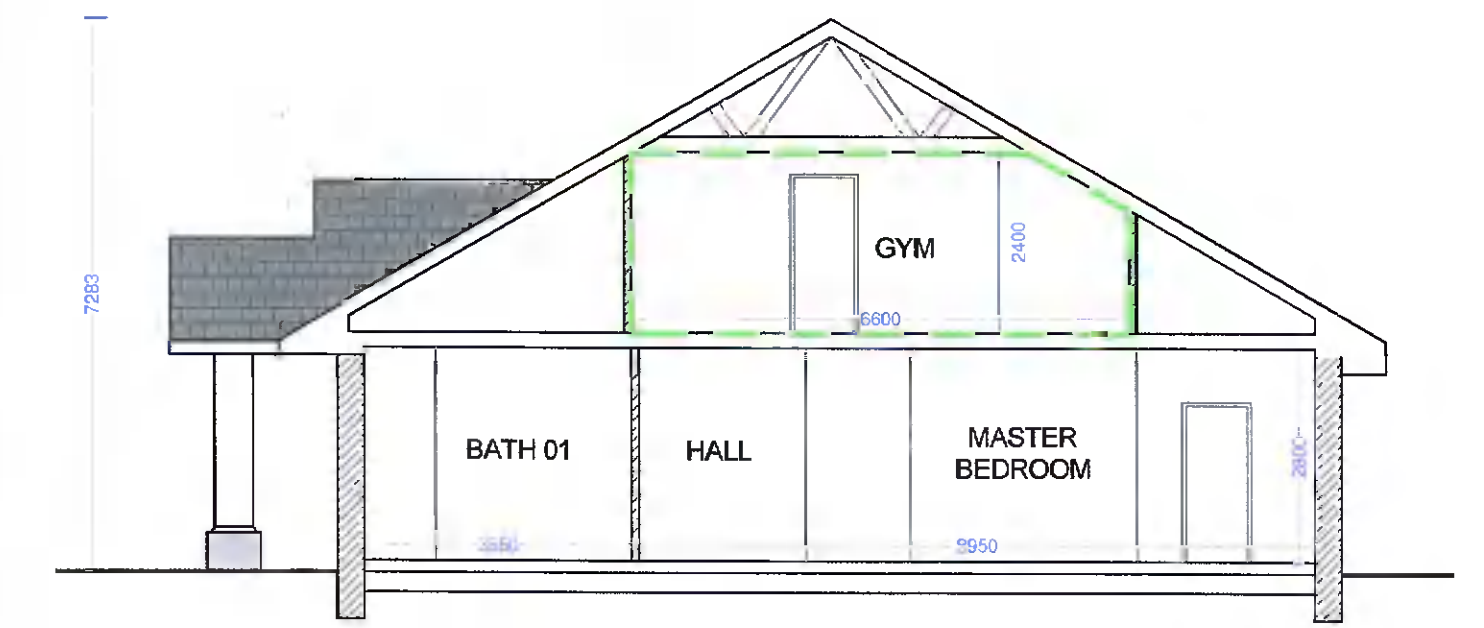


SECTION AA
 SCALE 1:100




FRONT ELEVATION (SOUTH EAST)
 SCALE 1:100

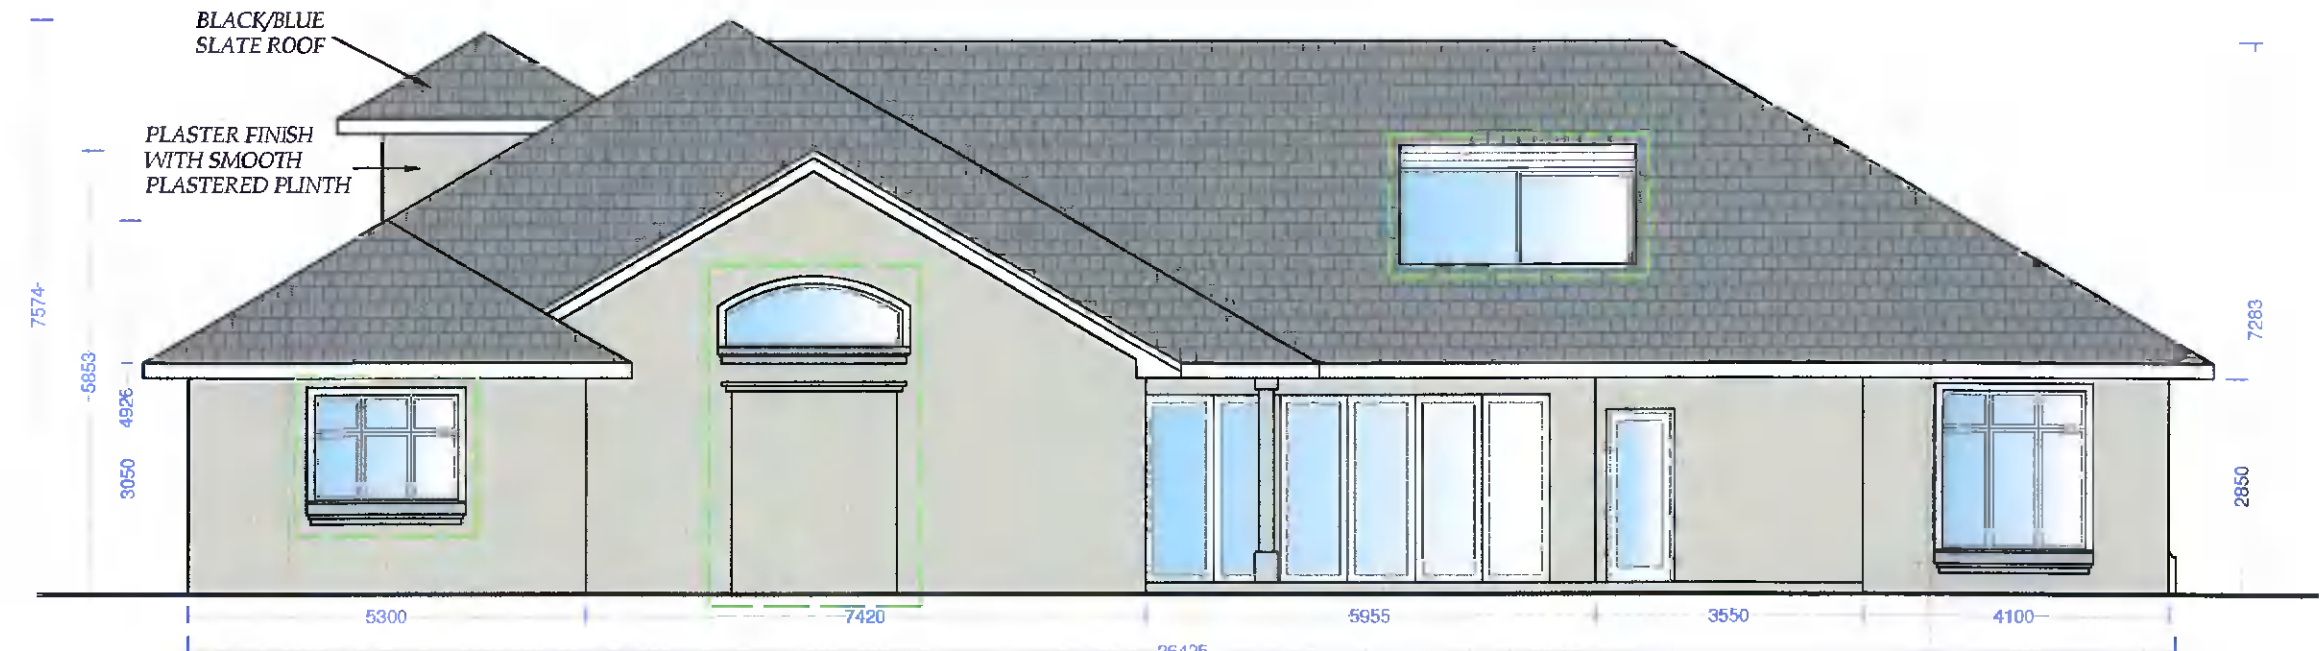

REAR ELEVATION (NORTH WEST)
 SCALE 1:100

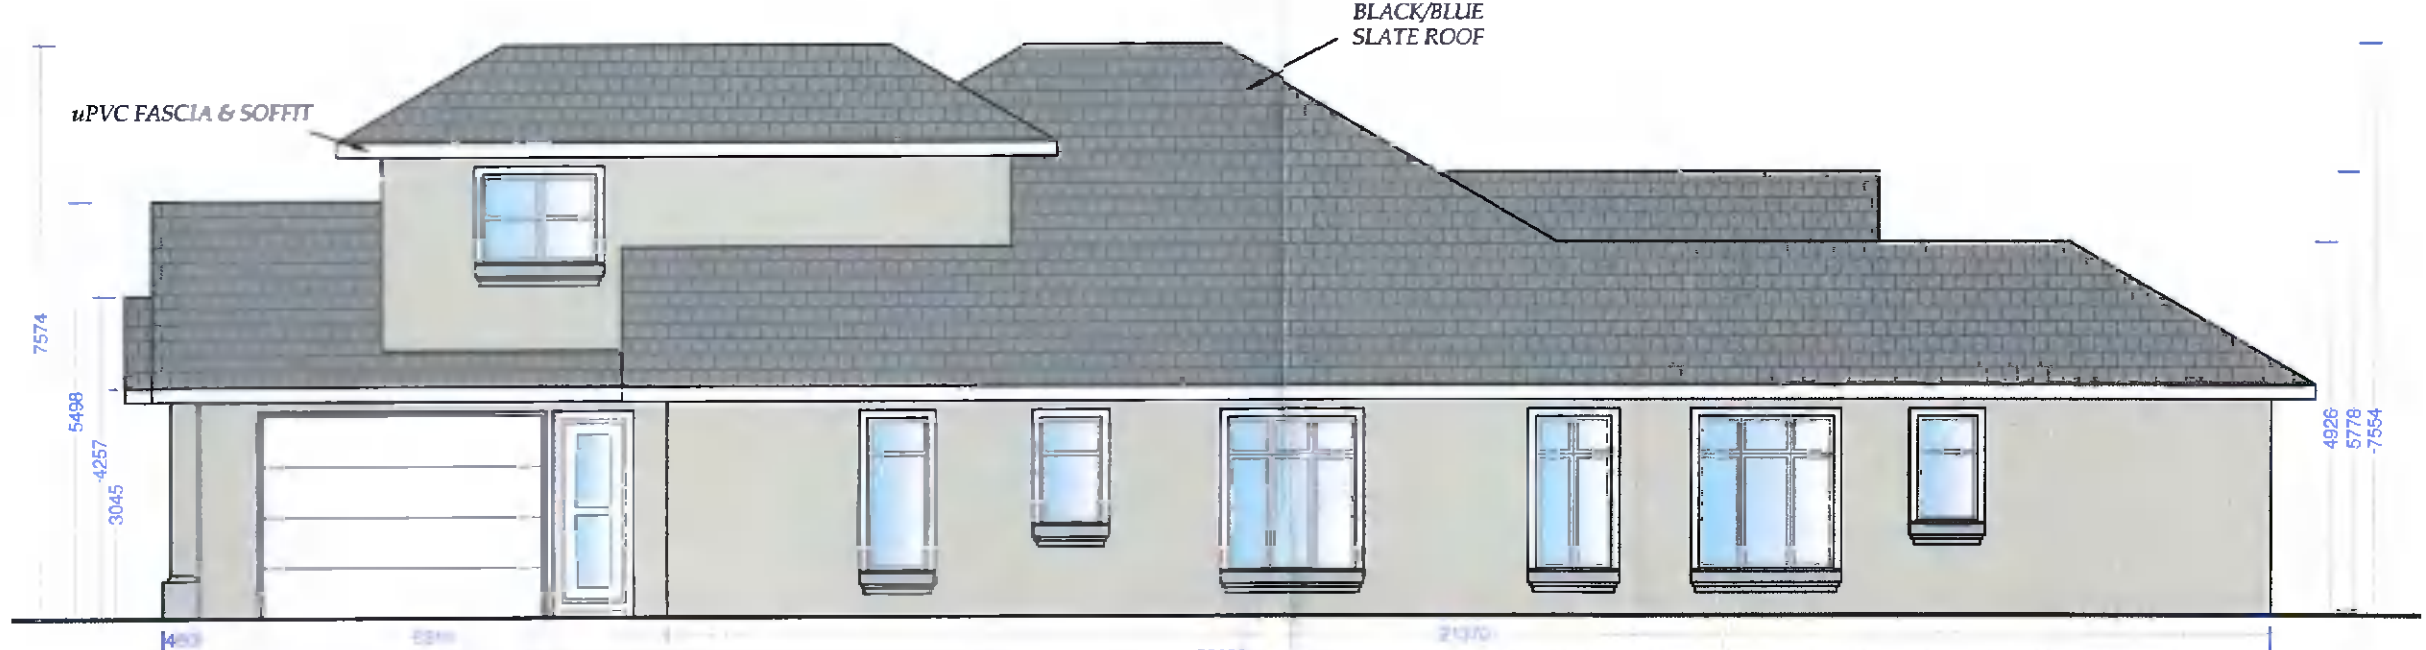

SIDE ELEVATION (NORTH EAST)
 SCALE 1:100

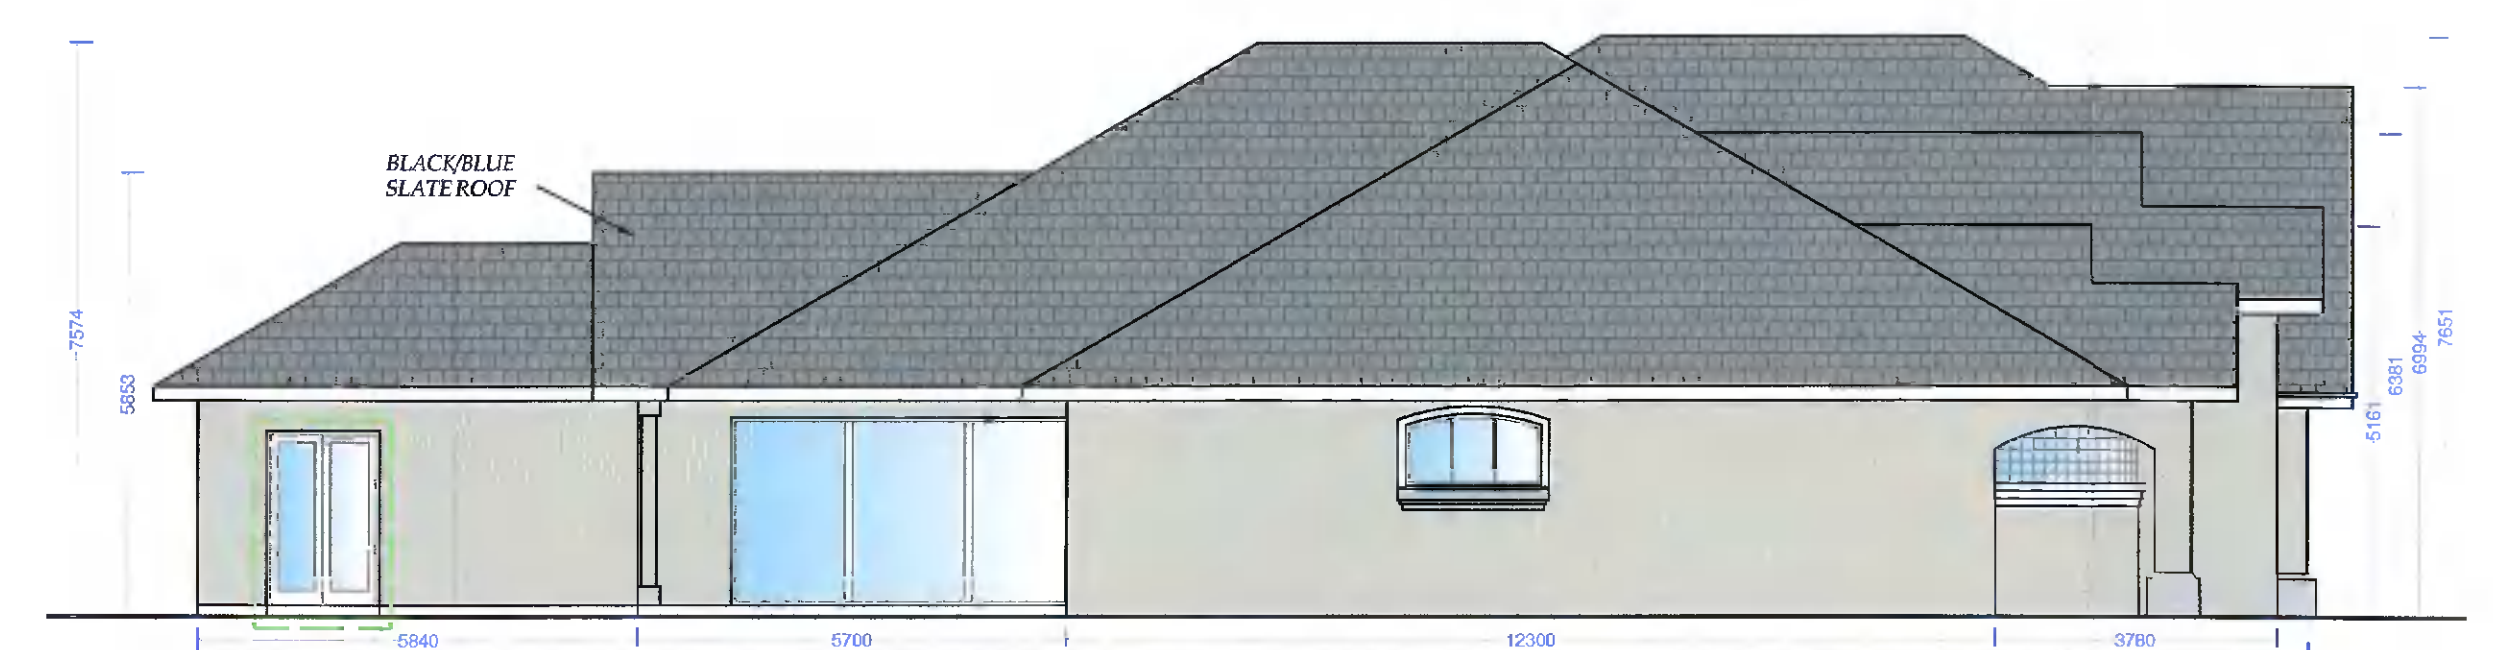

SIDE ELEVATION (SOUTH WEST)
 SCALE 1:100

Rev:	By:	Amendments:	Date:
------	-----	-------------	-------

Drawn By: CD	Tech. Check:
Scale: 1:100 @ A1	Eng. Check:
Date: 12/01/2022	Approved:
Stage: Planning	

Client:
Paul Begley

Job:
 Hillview, Athgoe Road, Newcastle, Co. Dublin, D22 N278

Drawing title:
 Existing Plans, Elevations & Section A-A



UNIT 6 FARBILL HOUSE, ATHLONE RD, KINNEGAD, CO. WESTMEATH

(044) 93 10287

info@mck.ie

Drawing No: 201-167-01	Rev: P0
---------------------------	------------