




ALL DIMENSIONS TO BE CONFIRMED BY THE CLIENT. DRAWINGS TO BE IN CONJUNCTION WITH RELEVANT COMPLIANT DRAWINGS.

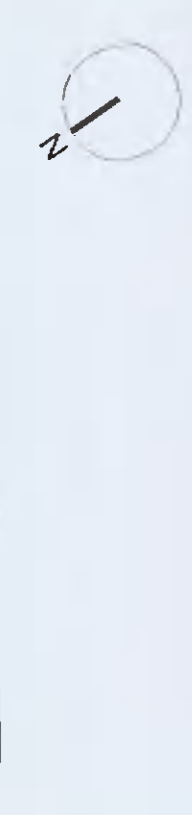


APPLICATION SITE BOUNDARY

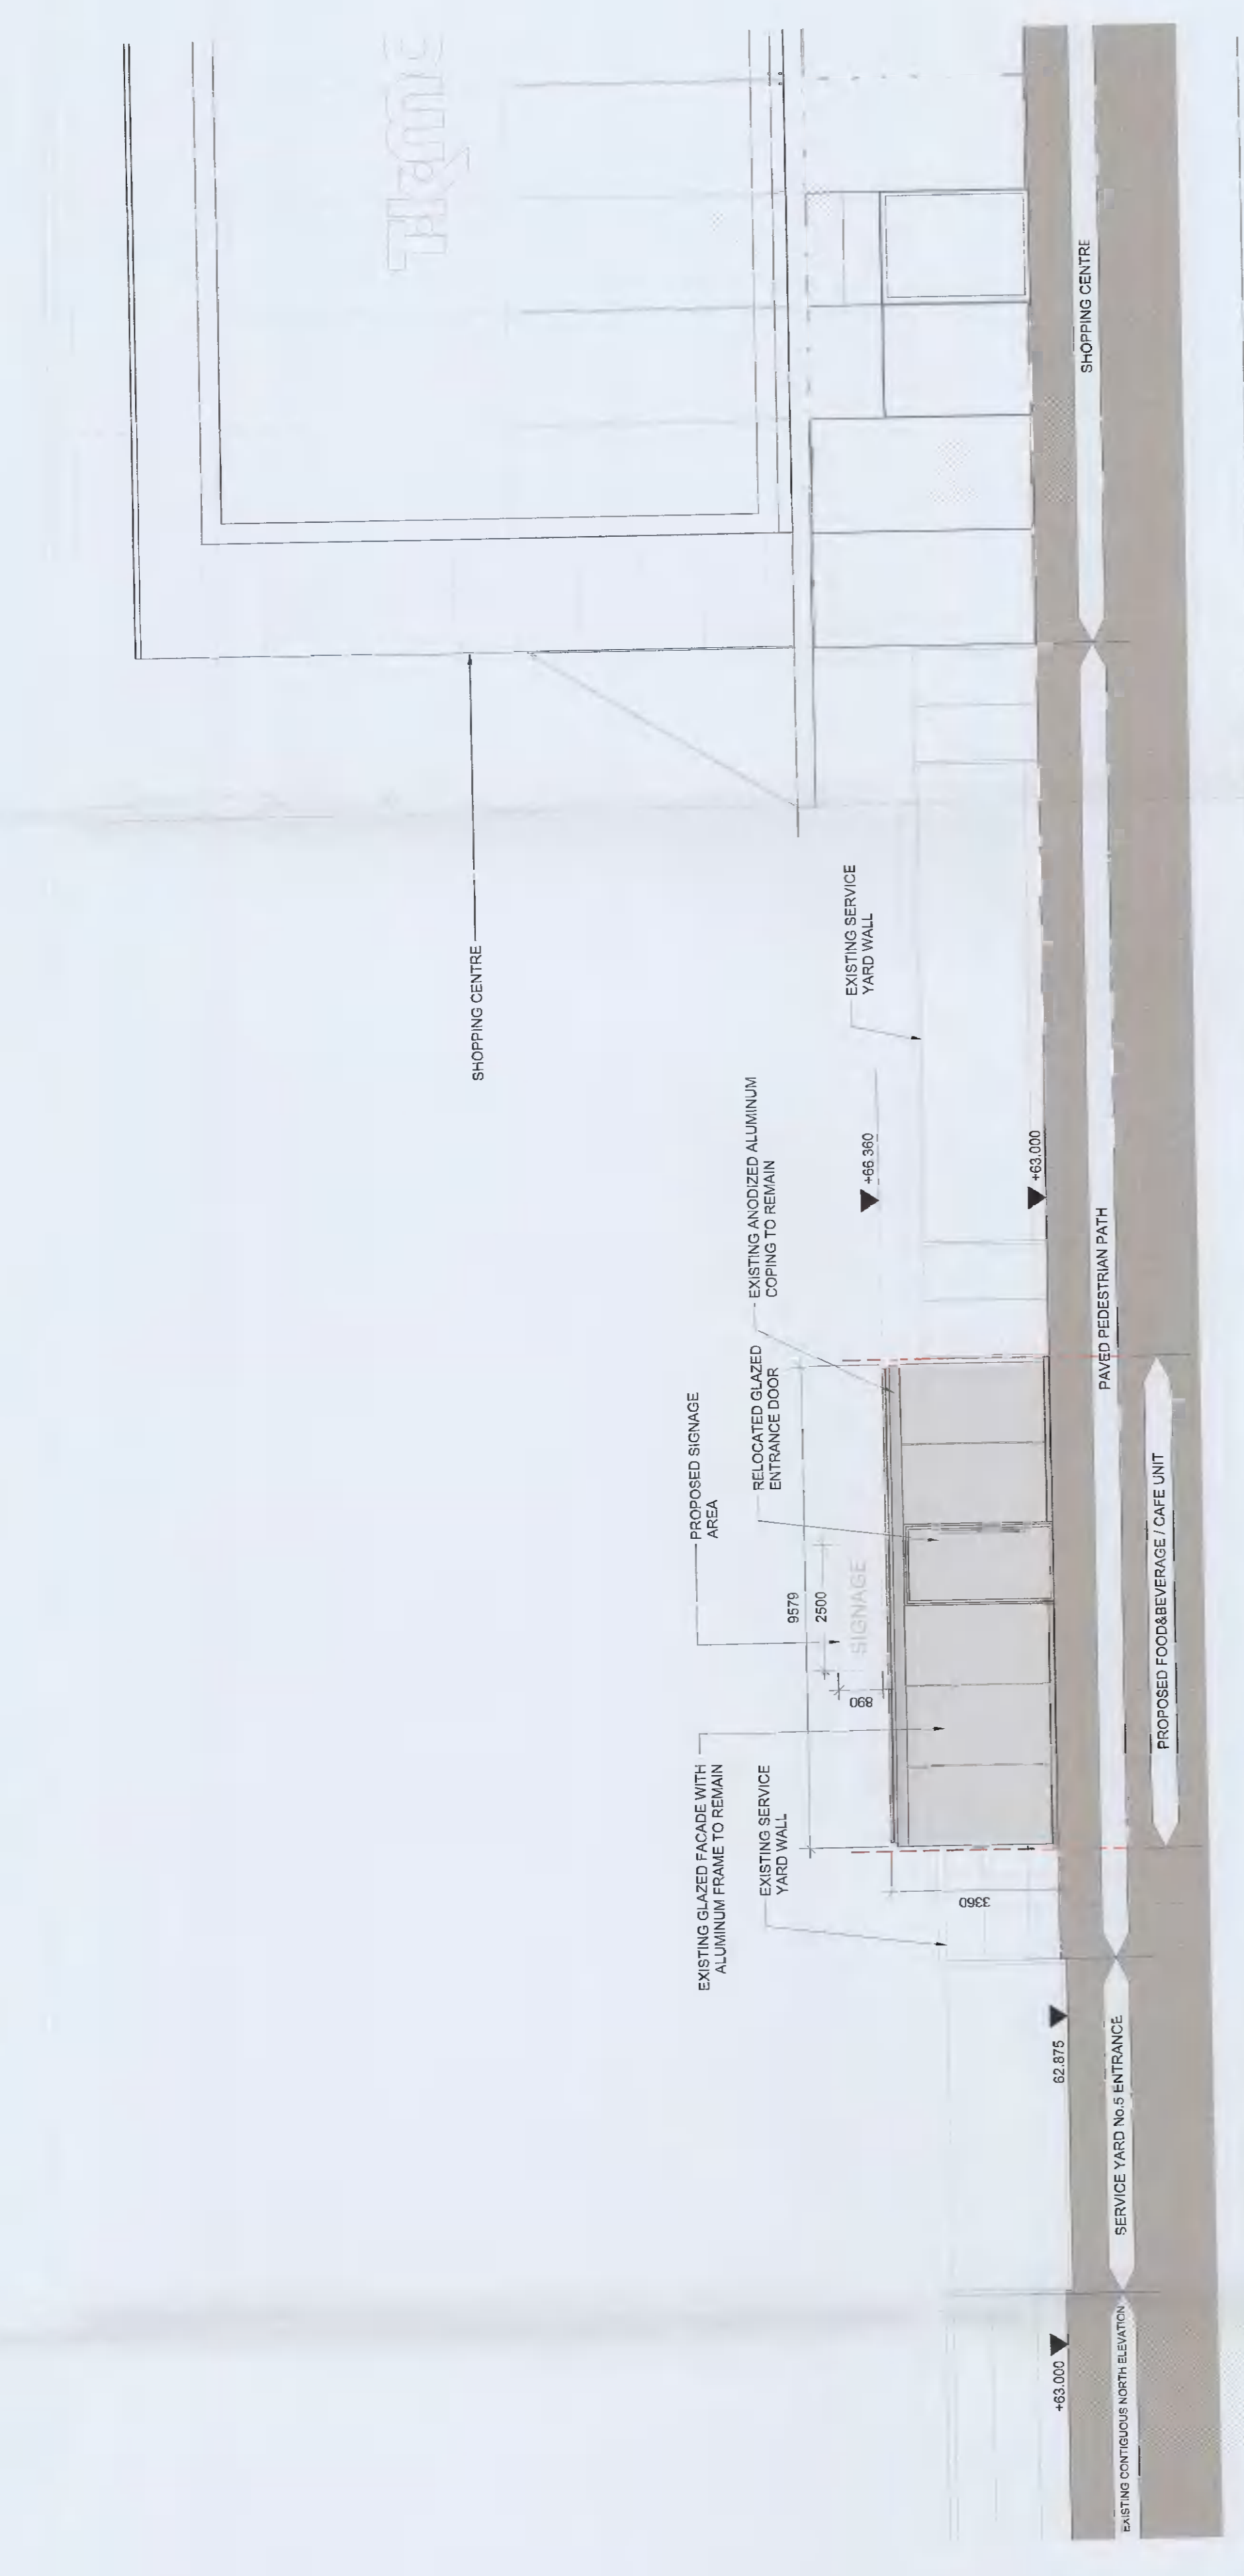


02 PROPOSED CONTIGUOUS NORTH ELEVATION
SCALE: 1:100

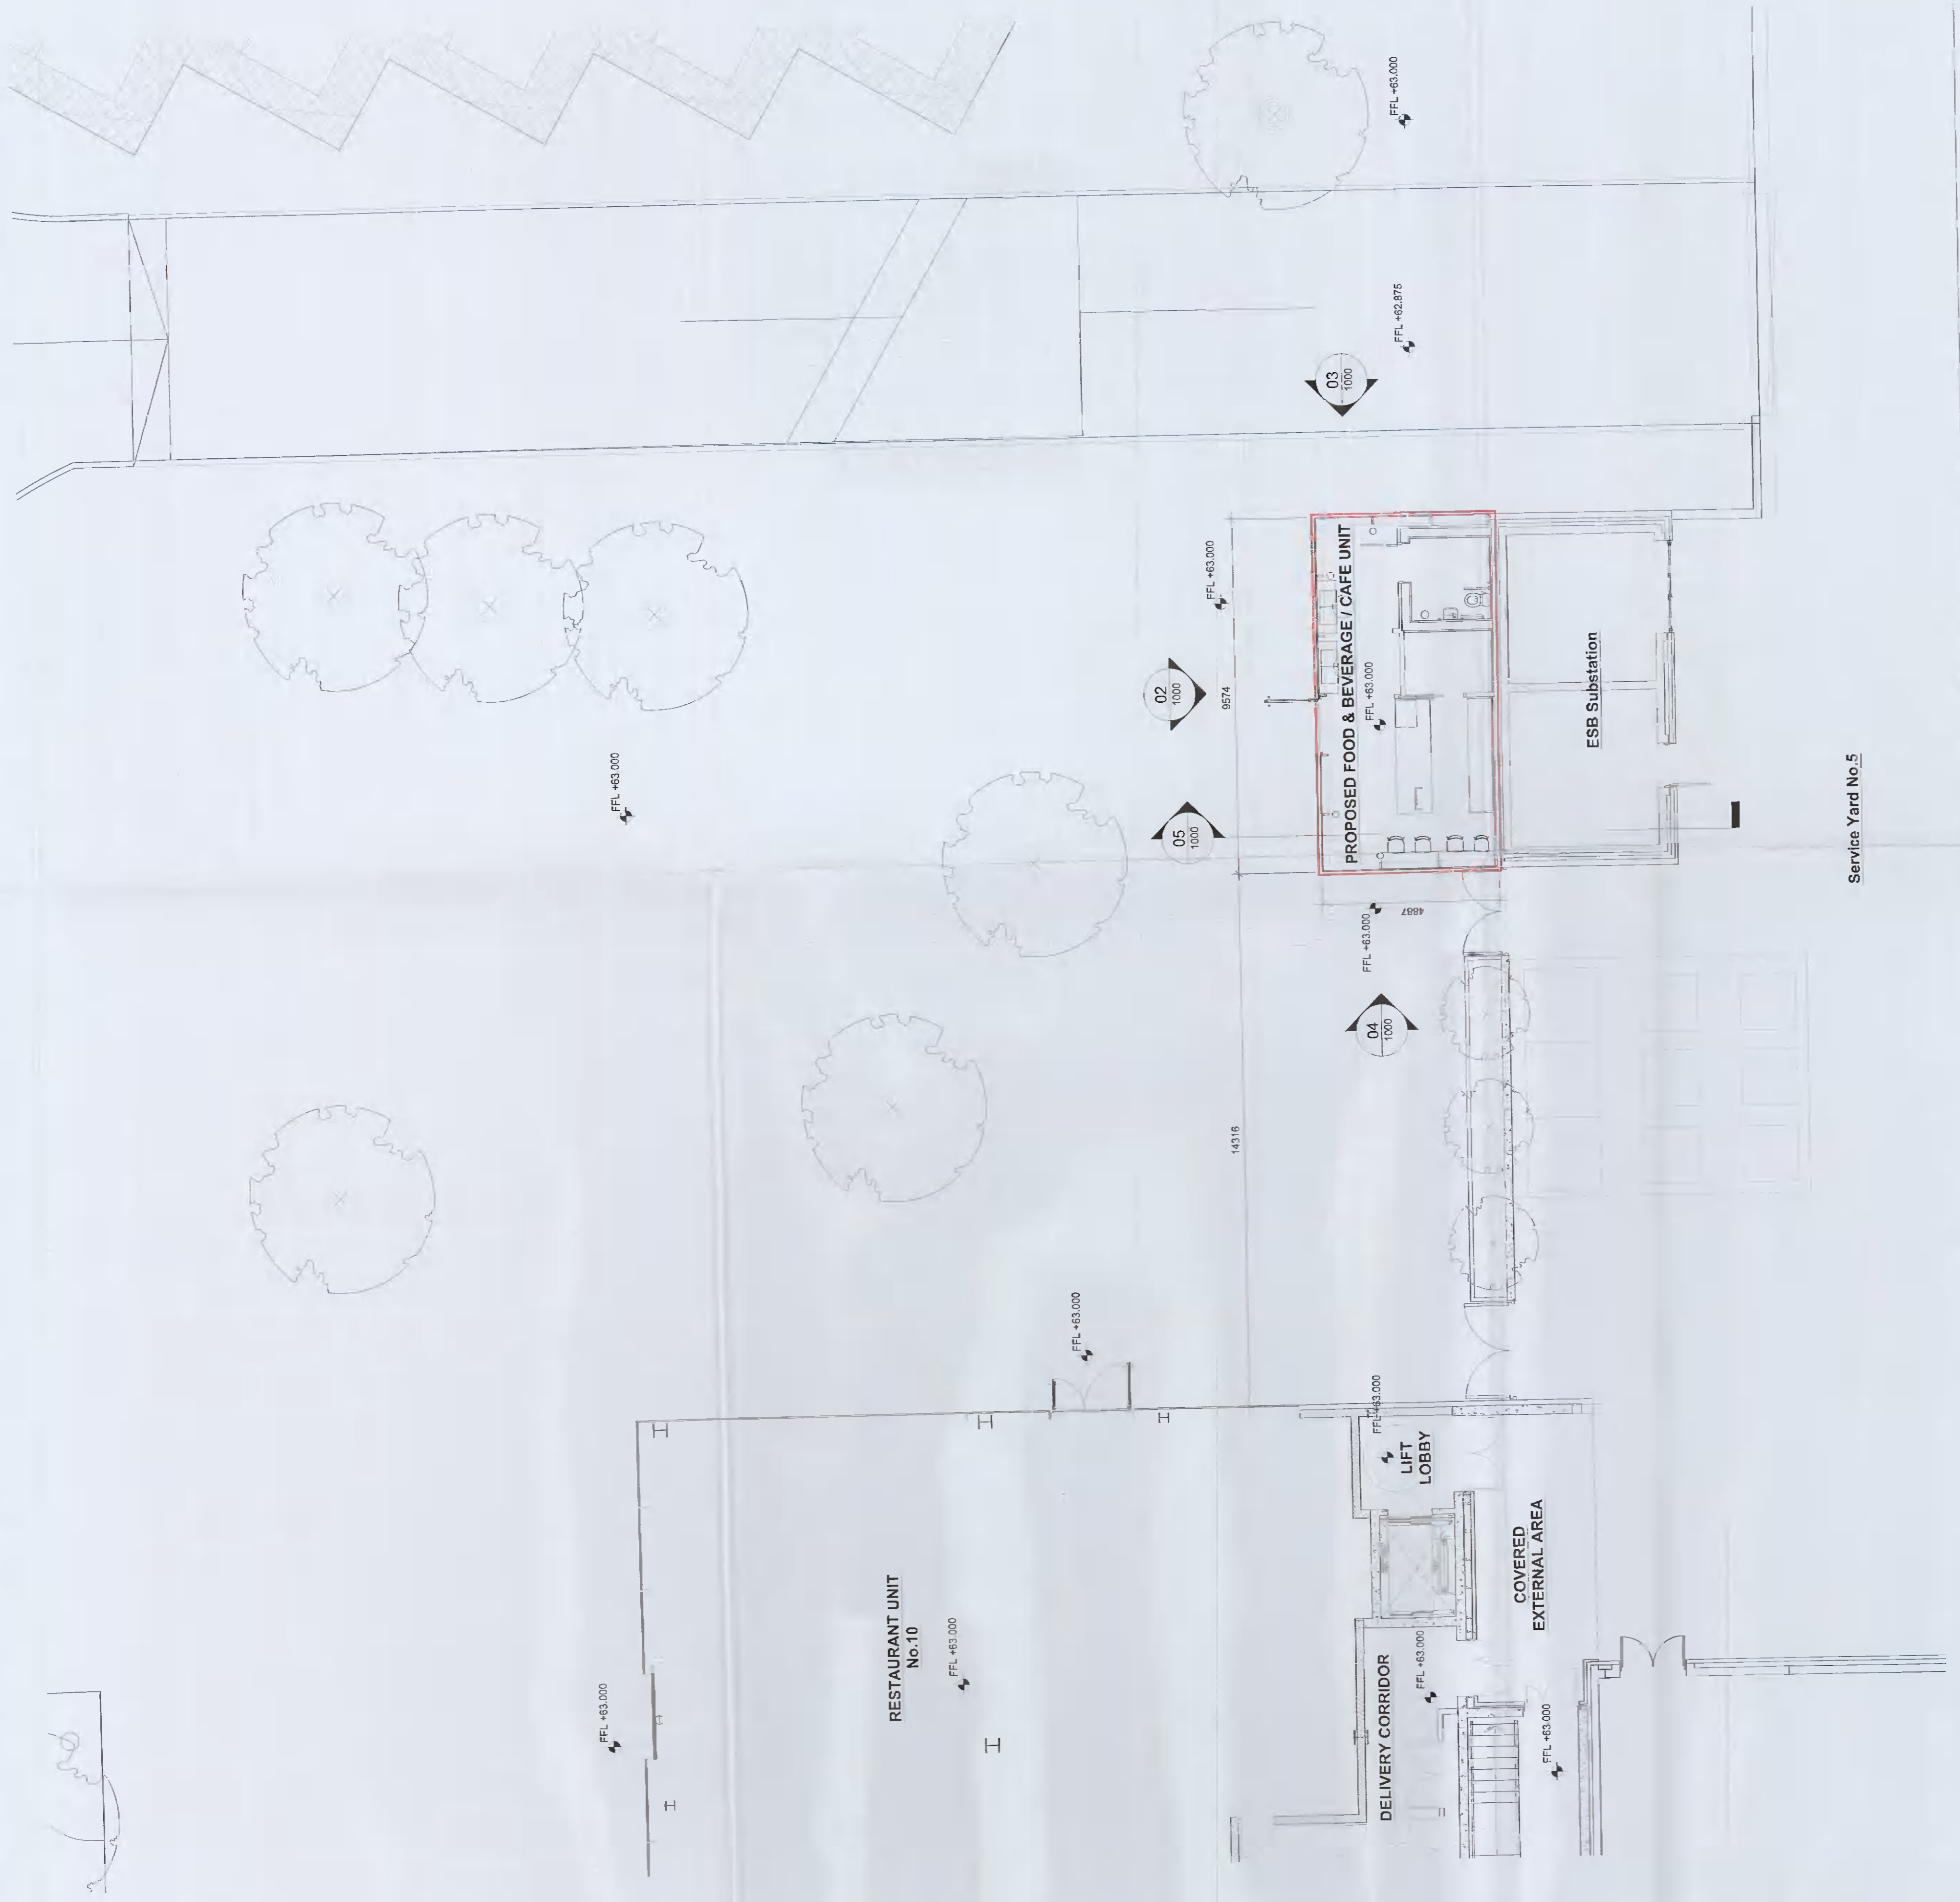


01 PROPOSED PLAN
SCALE: 1:100

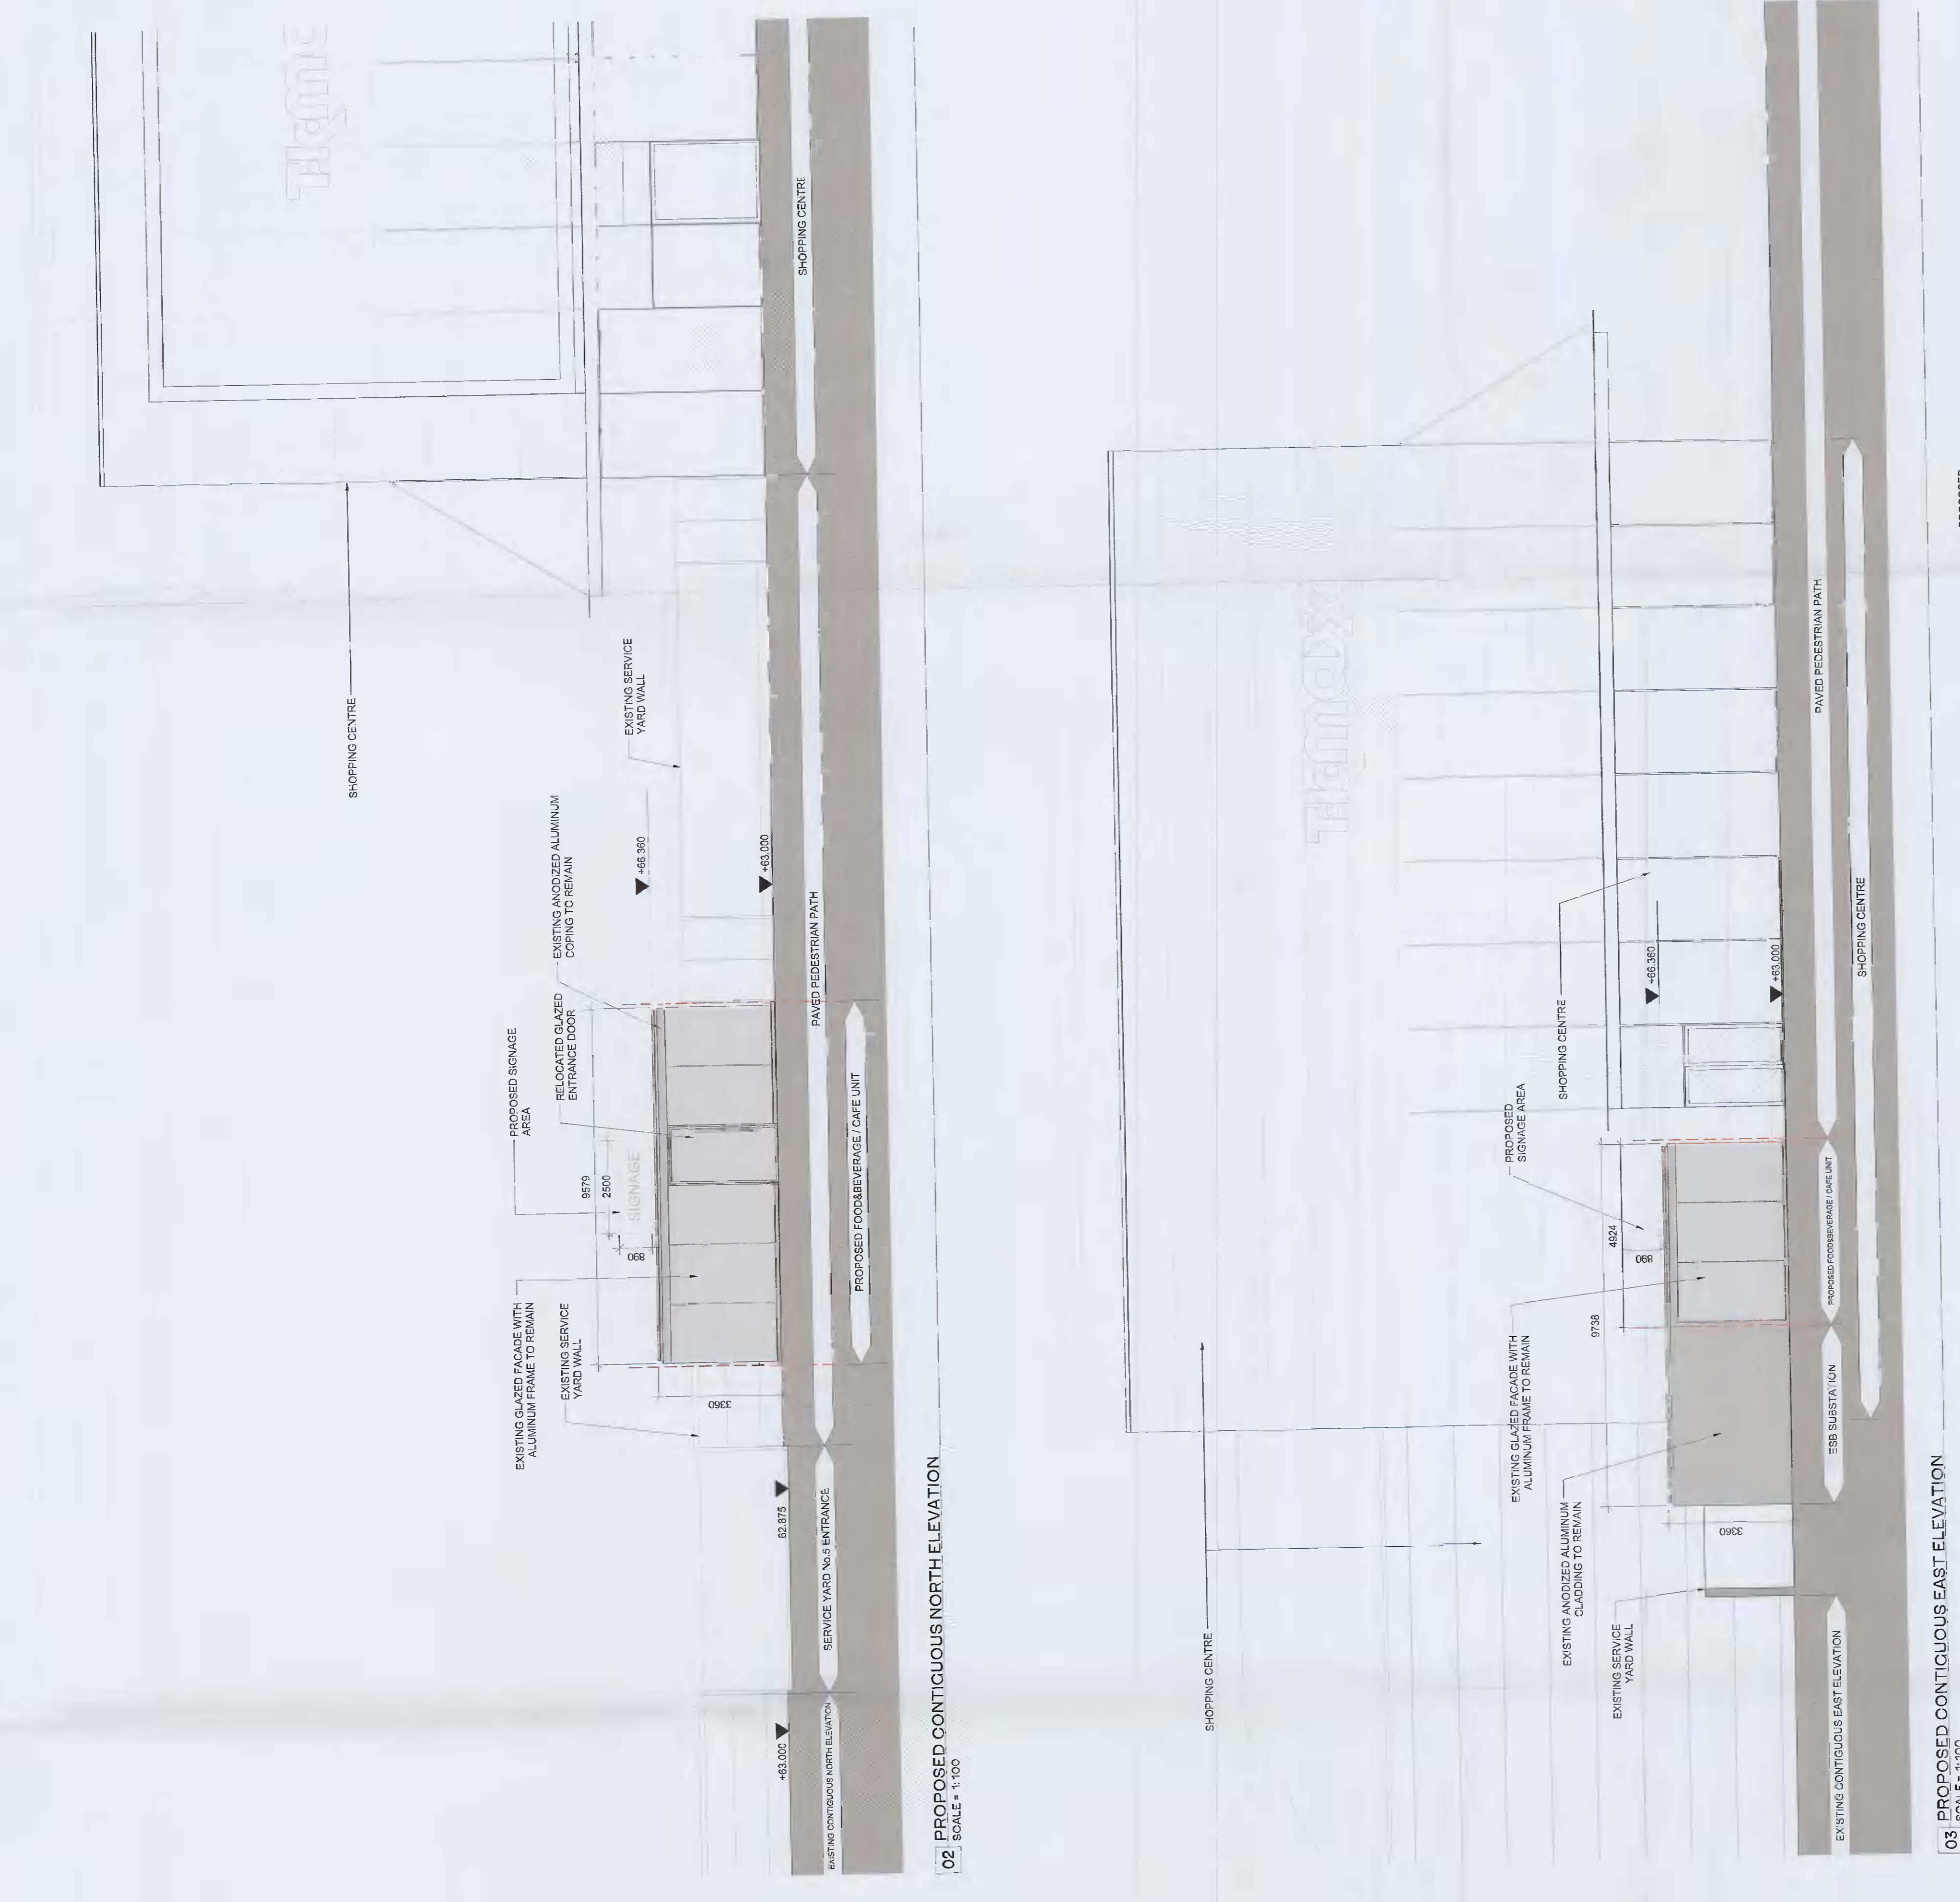

03 PROPOSED CONTIGUOUS EAST ELEVATION
SCALE: 1:100

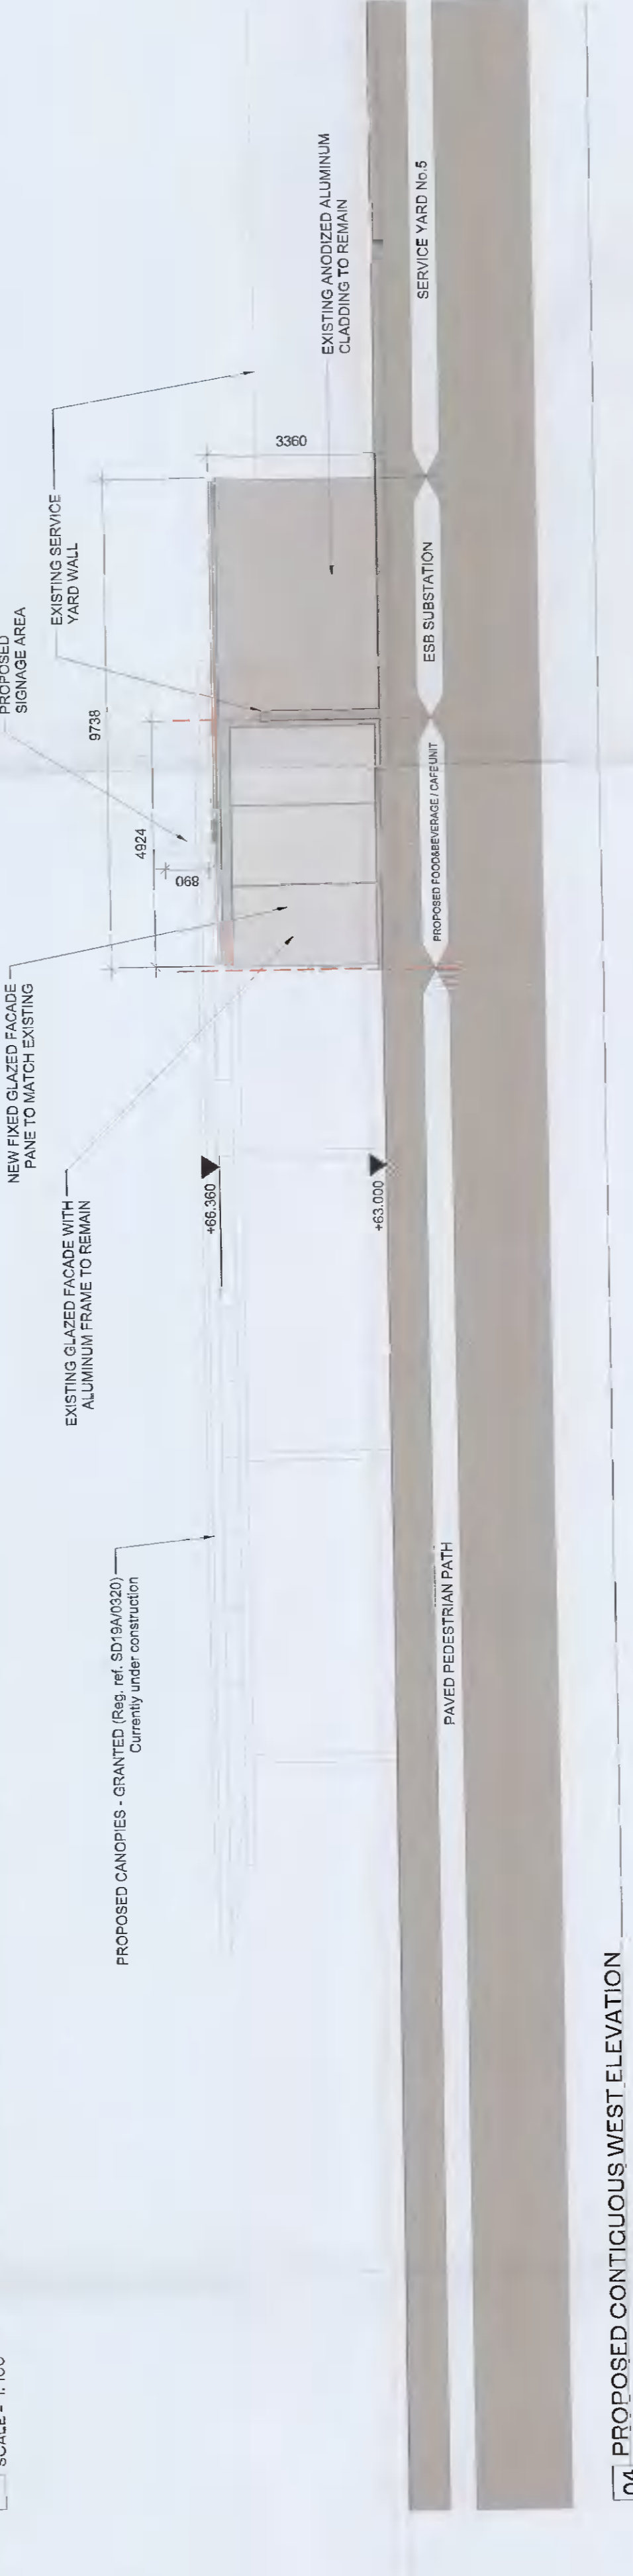

04 PROPOSED CONTIGUOUS WEST ELEVATION
SCALE: 1:100

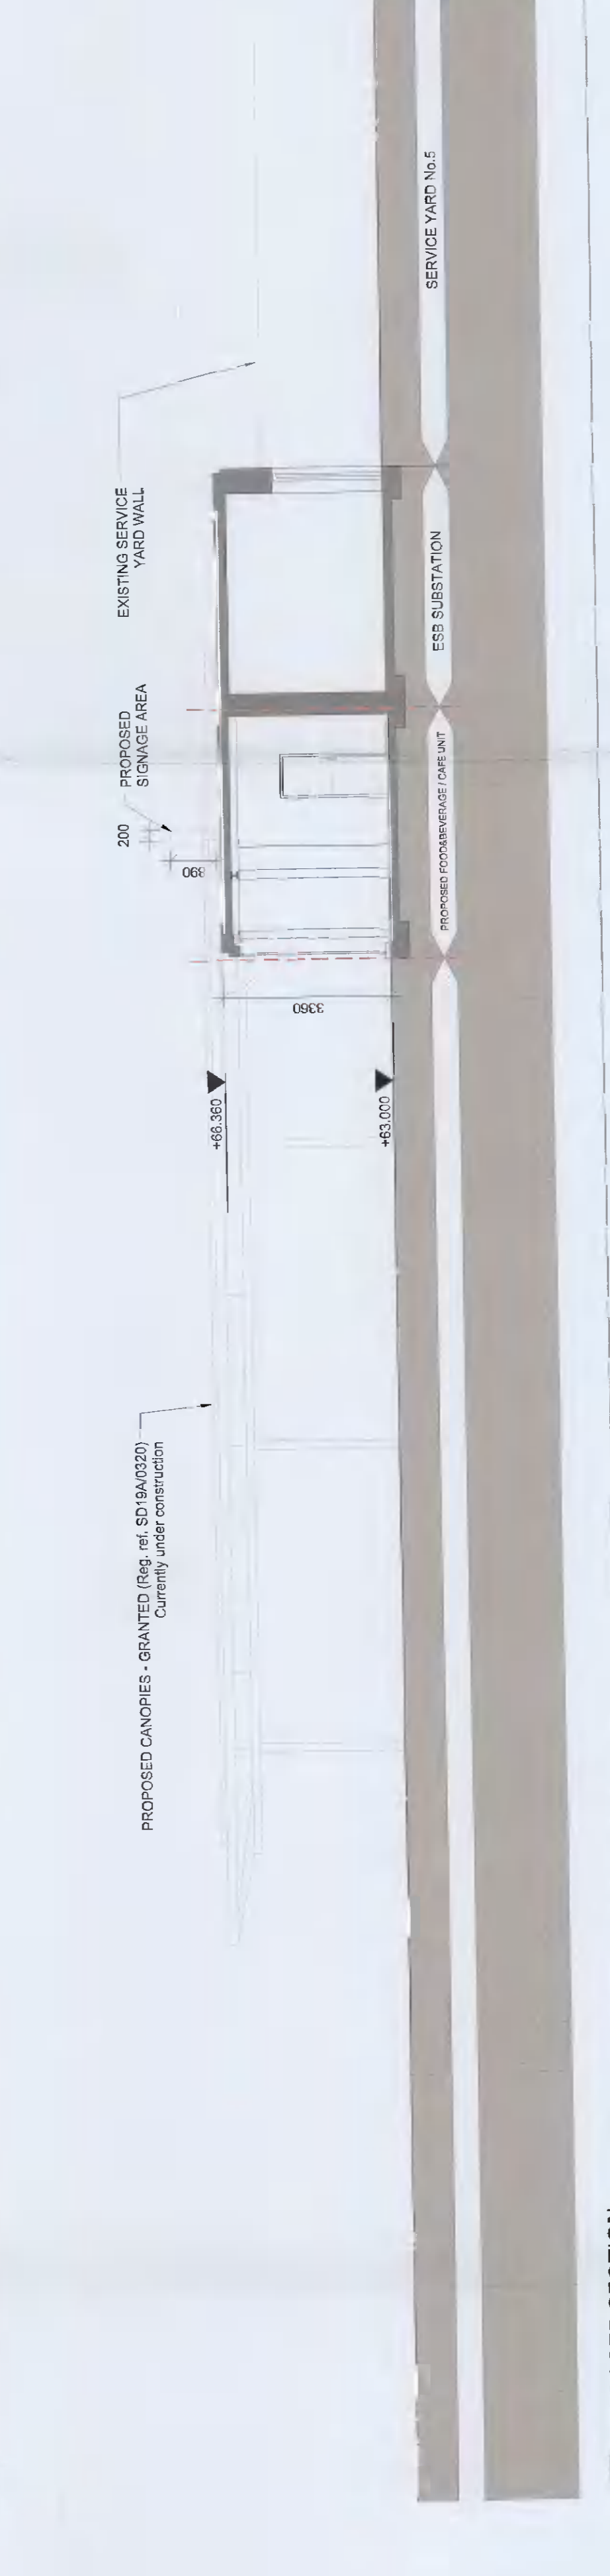

05 PROPOSED SECTION
SCALE: 1:100

NO.	REVISION	DATE	BY	CHK
01	ISSUED FOR TENDER	10/01/2024
02	REVISED FOR PERMITS	10/01/2024
03	REVISED FOR PERMITS	10/01/2024
04	REVISED FOR PERMITS	10/01/2024
05	REVISED FOR PERMITS	10/01/2024

PLANNING

CLIENT: LIFFEY VALLEY MANAGEMENT LTD
 PROJECT: LIFFEY VALLEY SHOPPING CENTRE TAXI OFFICE CHANGE OF USE
 DRAWING: PROPOSED PLAN, ELEVATIONS, SECTION
 PROJECT NUMBER: 22/18
 DATE: JANUARY 2024
 SCALE: AS SHOWN
 DRAWING NUMBER: 1/10
 REVISION: 01
 SERVICE CODE: LVSC-HL-SG-00-DR-A-2000
 REGION: A1

Henry J Lyons
 55/56 Park Street
 Dublin D02 YK48
 www.henryjlyons.com
 01 454 5555