



NO.	DATE	BY	DESCRIPTION
1	20/08/2023	MM	ISSUED FOR PERMITS
2	20/08/2023	MM	ISSUED FOR PERMITS
FOR ALL EXTERNAL LEVELS REFER TO SITE PLAN DRG. REF: D177.D2

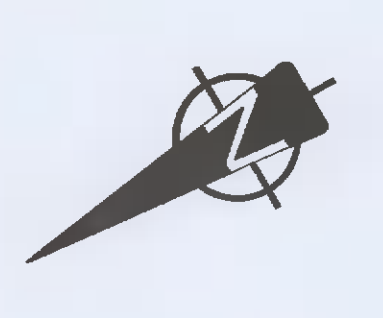

GROUND FLOOR PLAN  
SCALE: 1:200

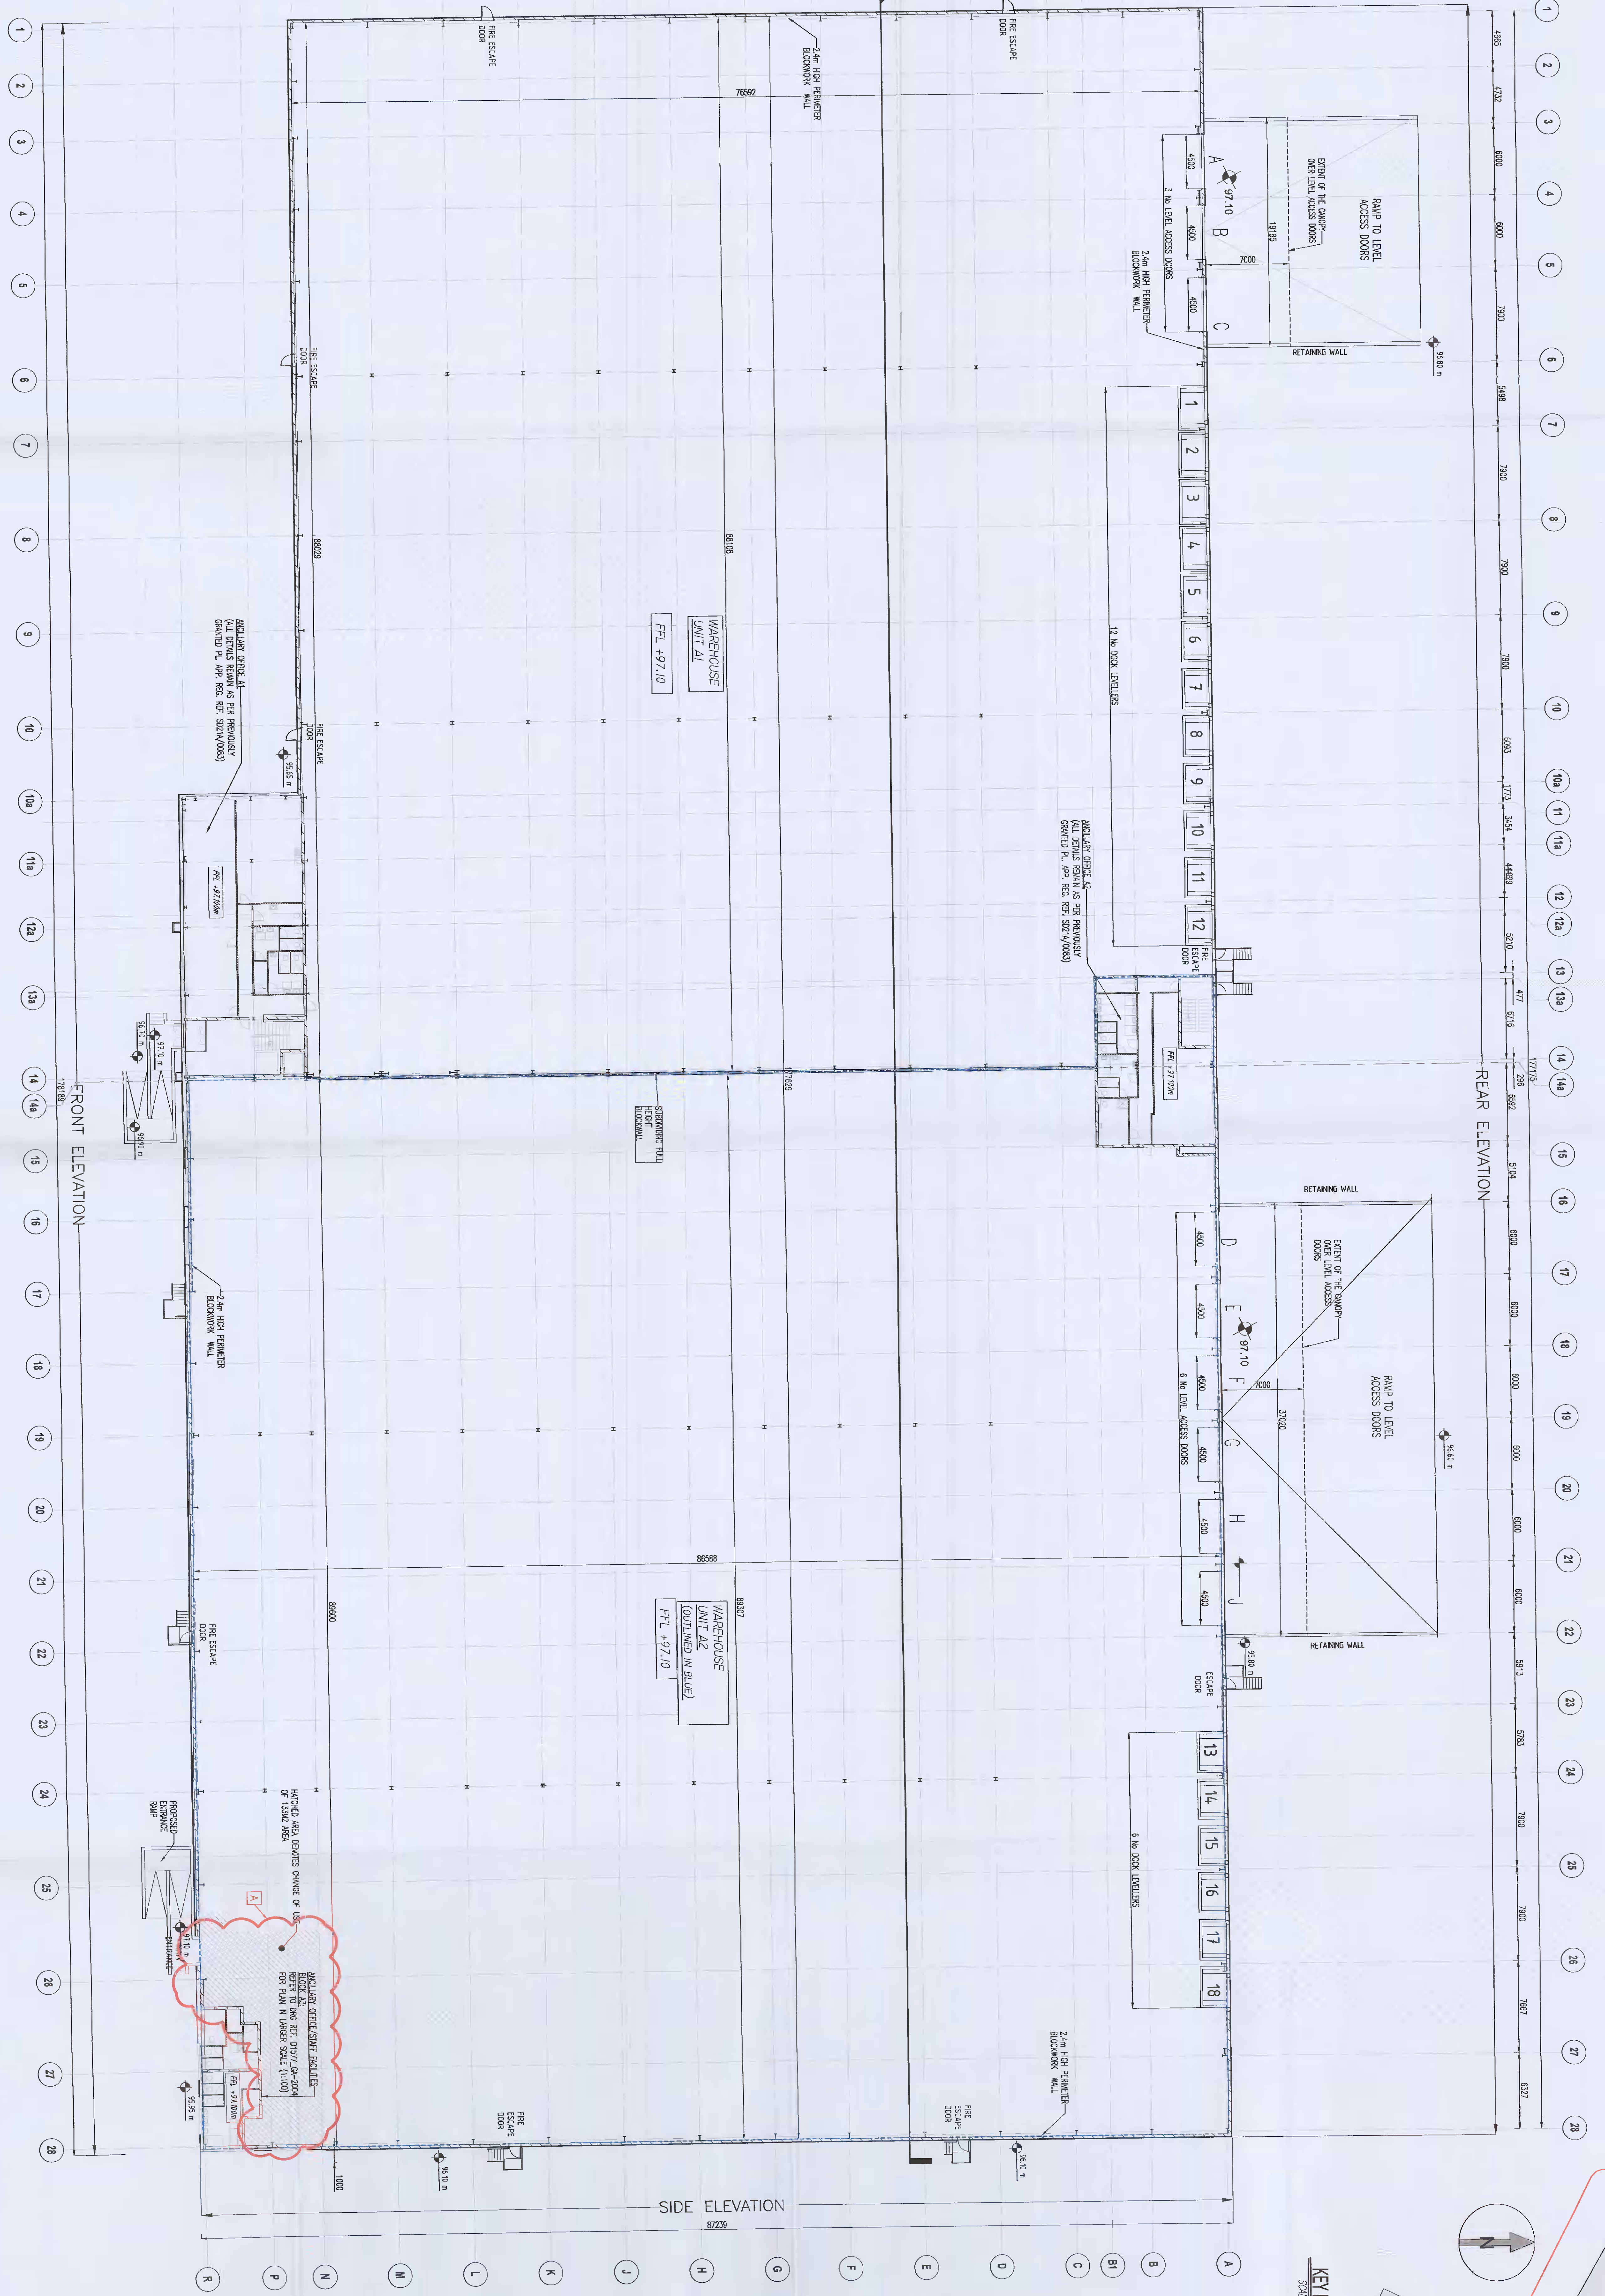


SIDE ELEVATION

FRONT ELEVATION

REAR ELEVATION

SIDE ELEVATION

KEY PLAN  
SCALE: 1:200

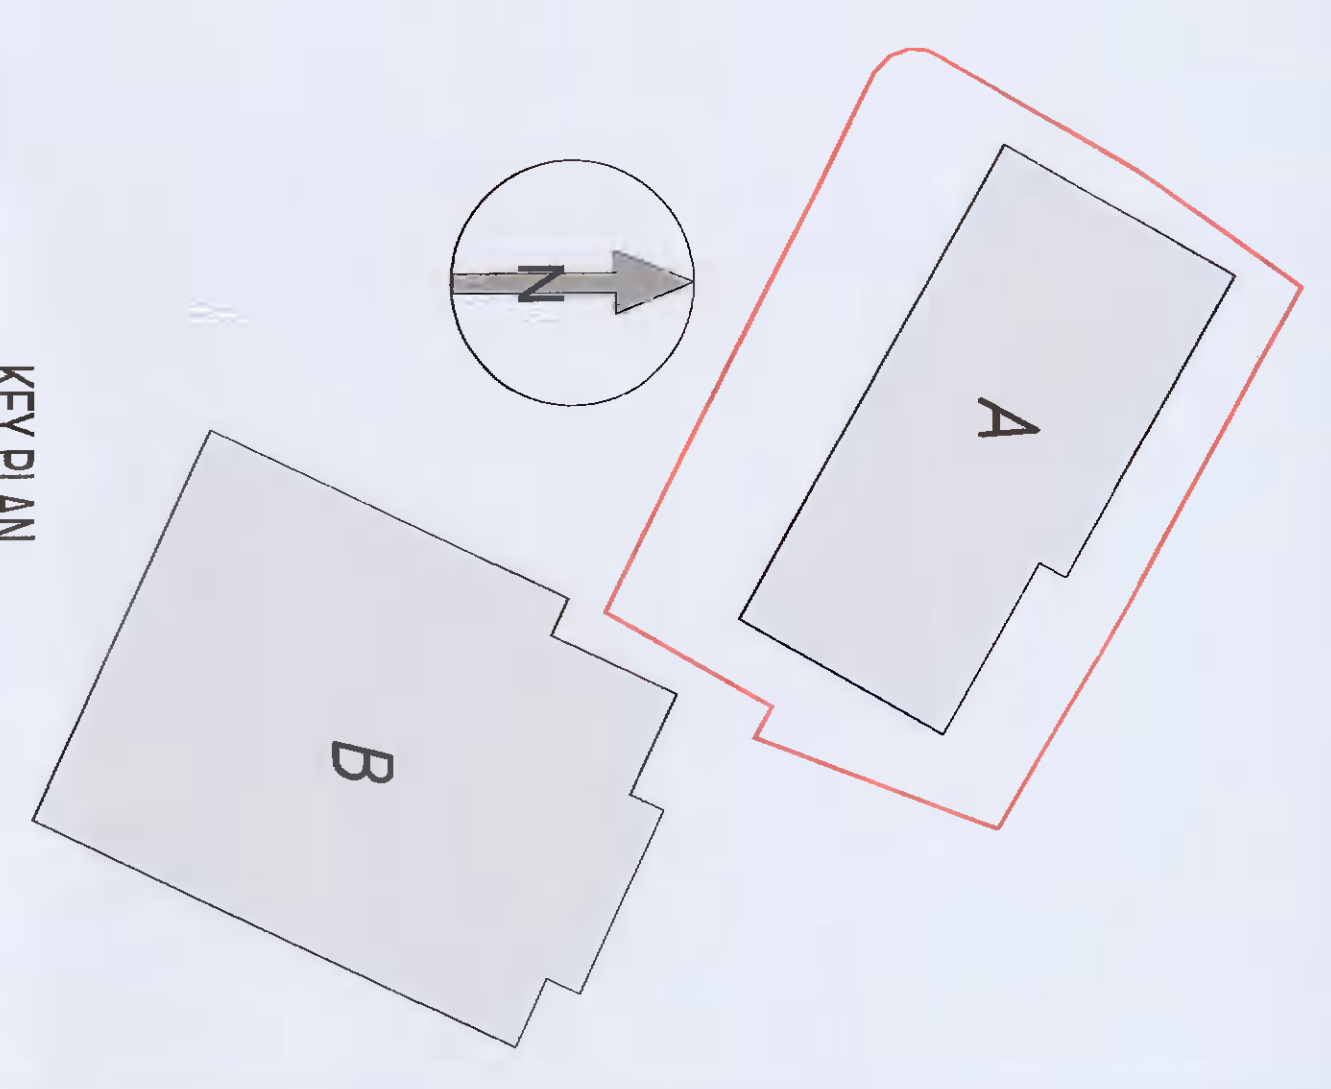

**ALTERATIONS DESCRIPTION:**  
 Alterations refer to subdivide Unit A2 only and consists of creating unit firewalls, block A2 which is no longer required as part of the development.  
 This entails:  
 - change of use of 132m<sup>2</sup> ancillary office/office space area on the ground floor to warehouse area and  
 - creation of 11m<sup>2</sup> ancillary office/office space on the 1st floor.  
 All other details remain as per the ground application Reg. Ref: S22/A/0033.

NOTE:  
 ALL EXISTING DETAILS REMAIN AS PER GRANTED PLANNING ABOVE AS ALTERNATIVE.

NO.	DATE	BY	DESCRIPTION
1	20/08/2023	MM	ISSUED FOR PERMITS
2	20/08/2023	MM	ISSUED FOR PERMITS
**INDUSTRIAL DEVELOPMENT AT COLLEGE LANE GREENROGUE RATHCOOLE CO. DUBLIN**

**KAVERNAGH BURKE CONSULTING ENGINEERS**  
 01 - 452 4584  
 10th Fl, Colman Rd, Dublin 12  
 Email: kavernagh@kavernaghburke.ie  
 Website: www.kavernaghburke.ie

**PLANNING ALTERATIONS**

Project No: GA-2001

Scale: P17