


TABLE OF CROSS INTERNAL LEVELS REFER TO THE EXISTING PLANNING APPLICATION

BLOCK NUMBER	LEVEL	DESCRIPTION	EXISTING LEVEL	PROPOSED LEVEL	DIFFERENCE	REMARKS
BLOCK A	1.00	GROUND LEVEL	100.00	100.00	0.00	
	1.00	ROOF LEVEL	100.00	100.00	0.00	
BLOCK B	1.00	GROUND LEVEL	100.00	100.00	0.00	
	1.00	ROOF LEVEL	100.00	100.00	0.00	

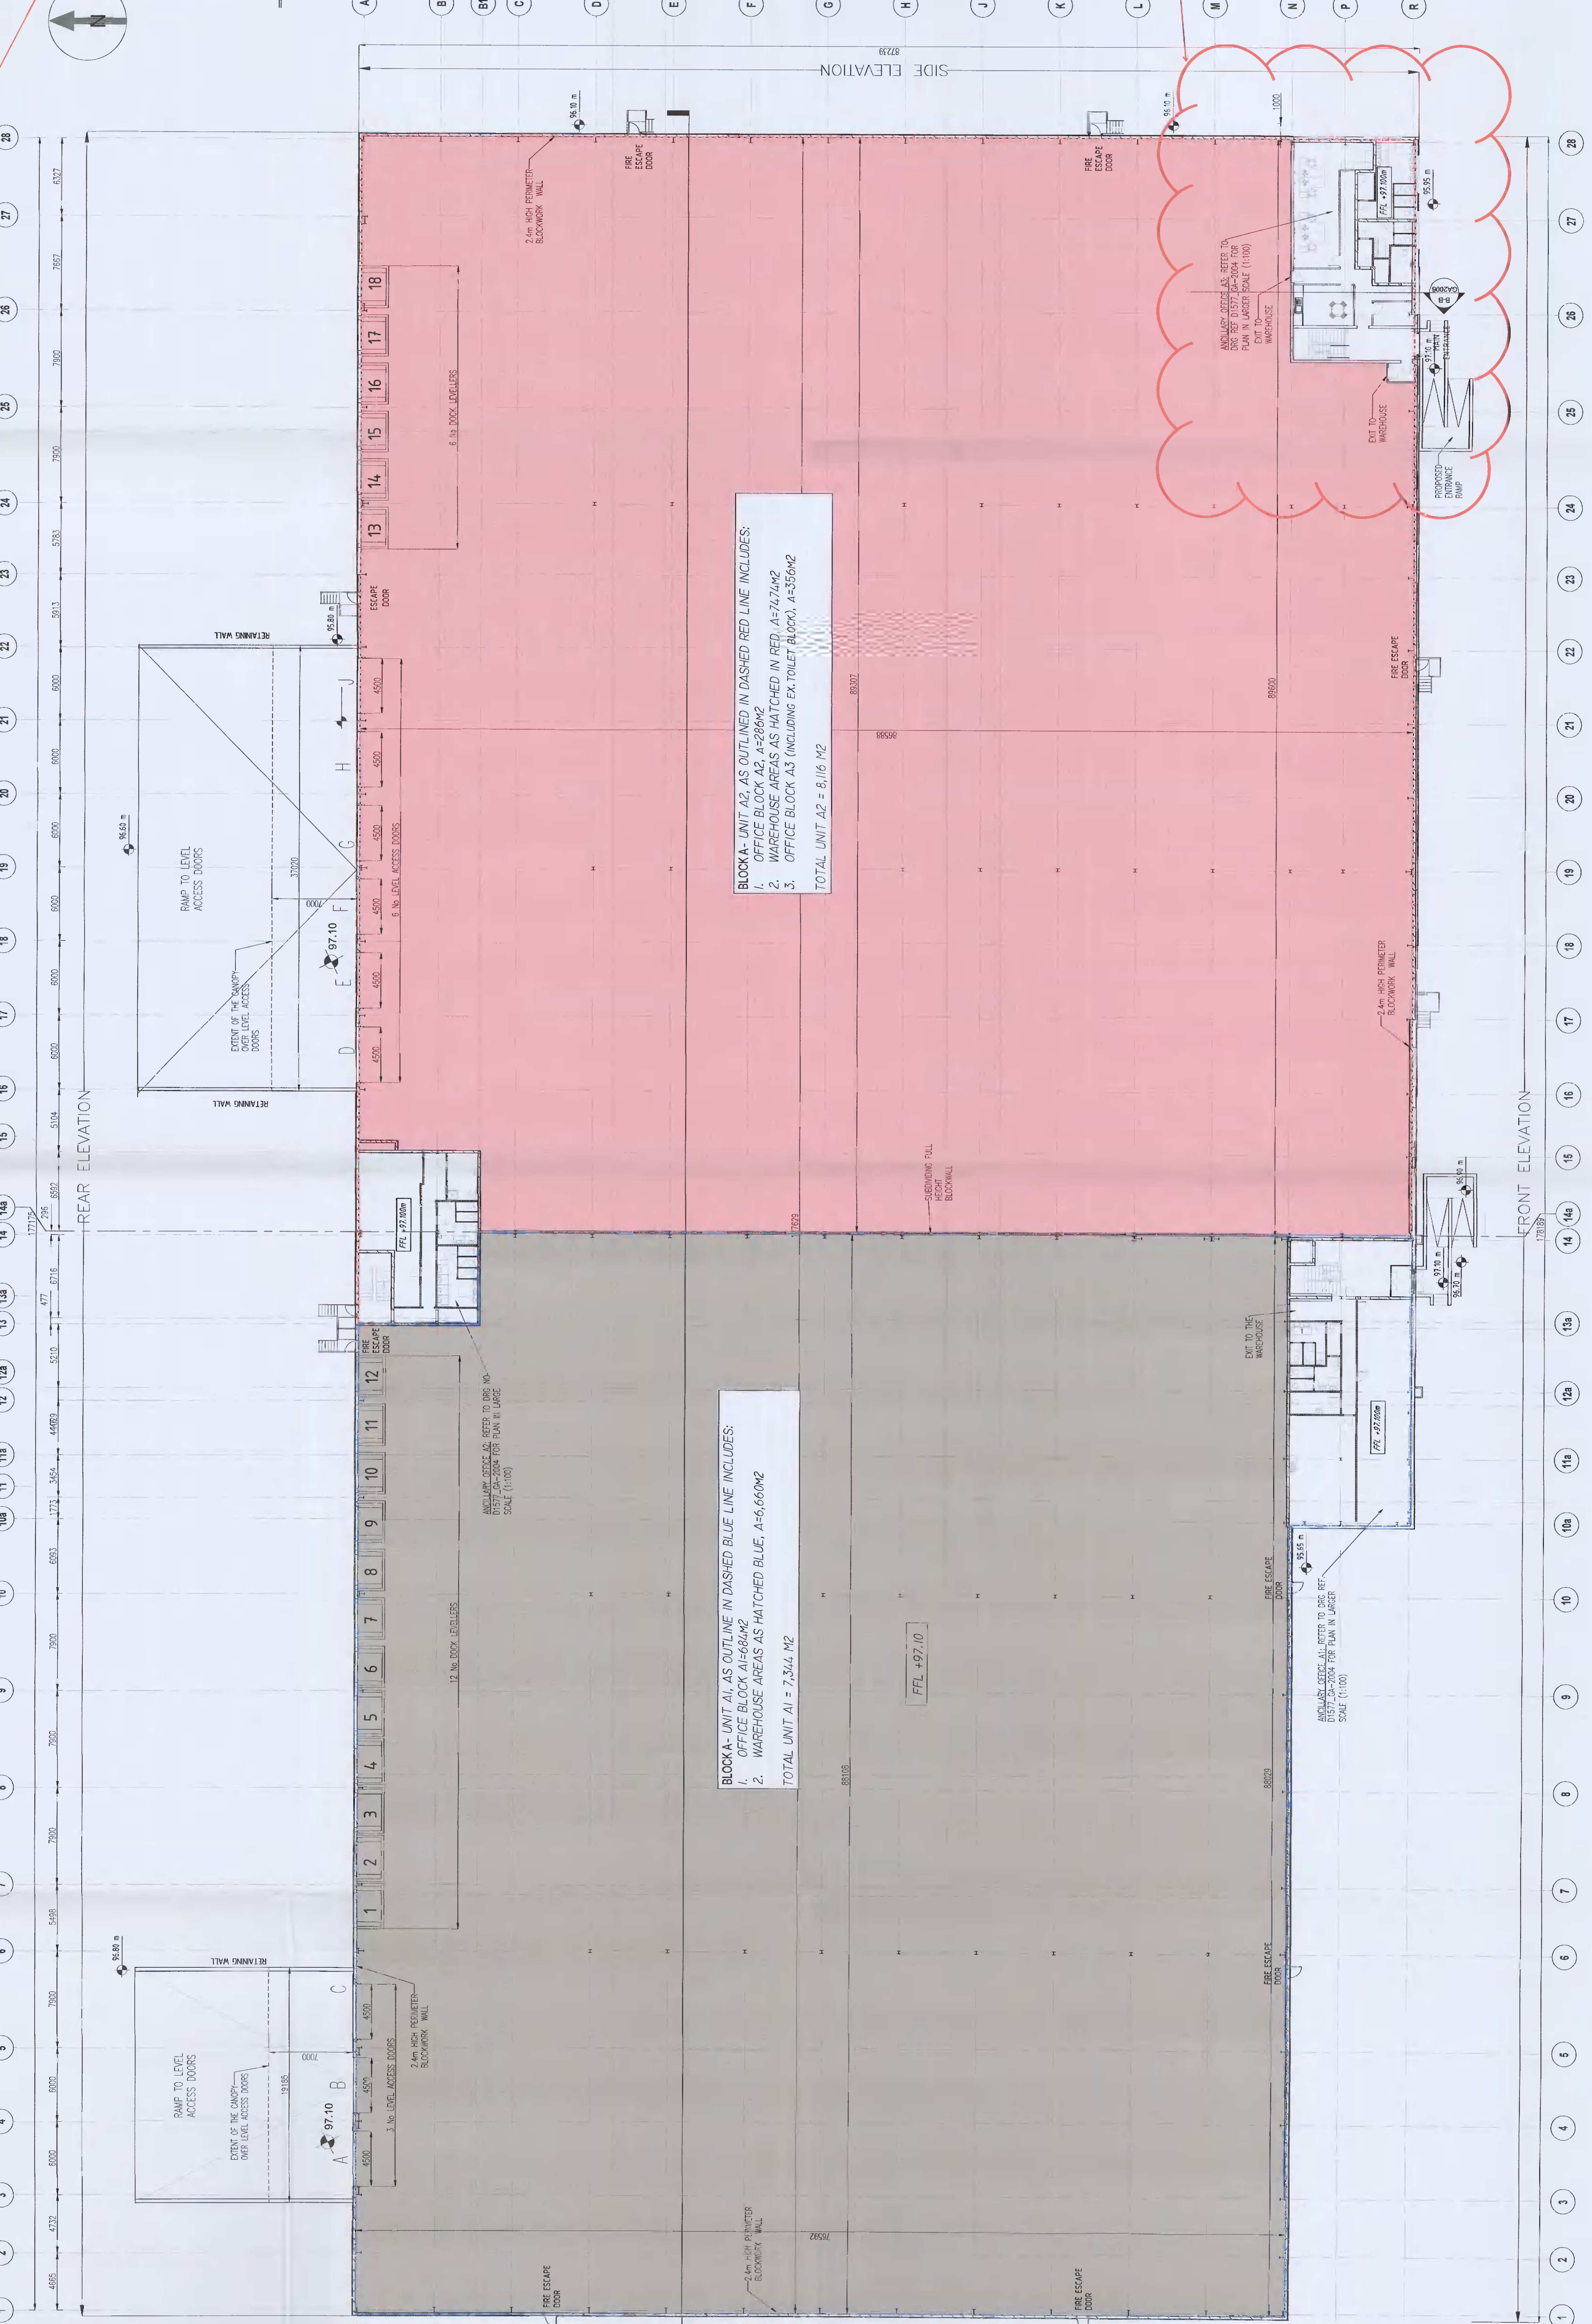

FOR ALL EXTERNAL LEVELS REFER TO SITE PLANNING REF: D577_D2

BLOCK A - UNIT A1, AS OUTLINE IN DASHED BLUE LINE INCLUDES:
 1. OFFICE BLOCK A1-A=684M²
 2. WAREHOUSE AREAS AS HATCHED BLUE, A=6,660M²
 TOTAL UNIT A1 = 7,344 M²

BLOCK A - UNIT A2, AS OUTLINE IN DASHED RED LINE INCLUDES:
 1. OFFICE BLOCK A2-A=286M²
 2. WAREHOUSE AREAS AS HATCHED IN RED, A=747M²
 3. OFFICE BLOCK A3 (INCLUDING EX TOILET BLOCK), A=556M²
 TOTAL UNIT A2 = 8,116 M²

AREA SUBJECT TO THIS PLANNING ALTERATION APPLICATION

NO.	DATE	BY	CHK	APP	DESC
1					ISSUED FOR PLANNING
2					ISSUED FOR PLANNING
3					ISSUED FOR PLANNING
4					ISSUED FOR PLANNING
5					ISSUED FOR PLANNING

INDUSTRIAL DEVELOPMENT AT COLLEGE LANE GREENOBLE RATHCOOLE, CO. DUBLIN

GROUND FLOOR PLAN (AS PREVIOUSLY GRANTED)

PLANNING ALTERATIONS (1) BLOCK A

Project No: GA-201
 Date: 12/01/2023
 Scale: 1:200

KAVANAGH BURKE CONSULTING ENGINEERS
 11, 12, 13,100
 Dublin 12, Ireland
 Email: kavanagh@kavanaghburke.ie
 Tel: +353 1 459 0894
 Fax: +353 1 459 0895

NOTE: THIS IS A RECORD DRAWING ONLY.