
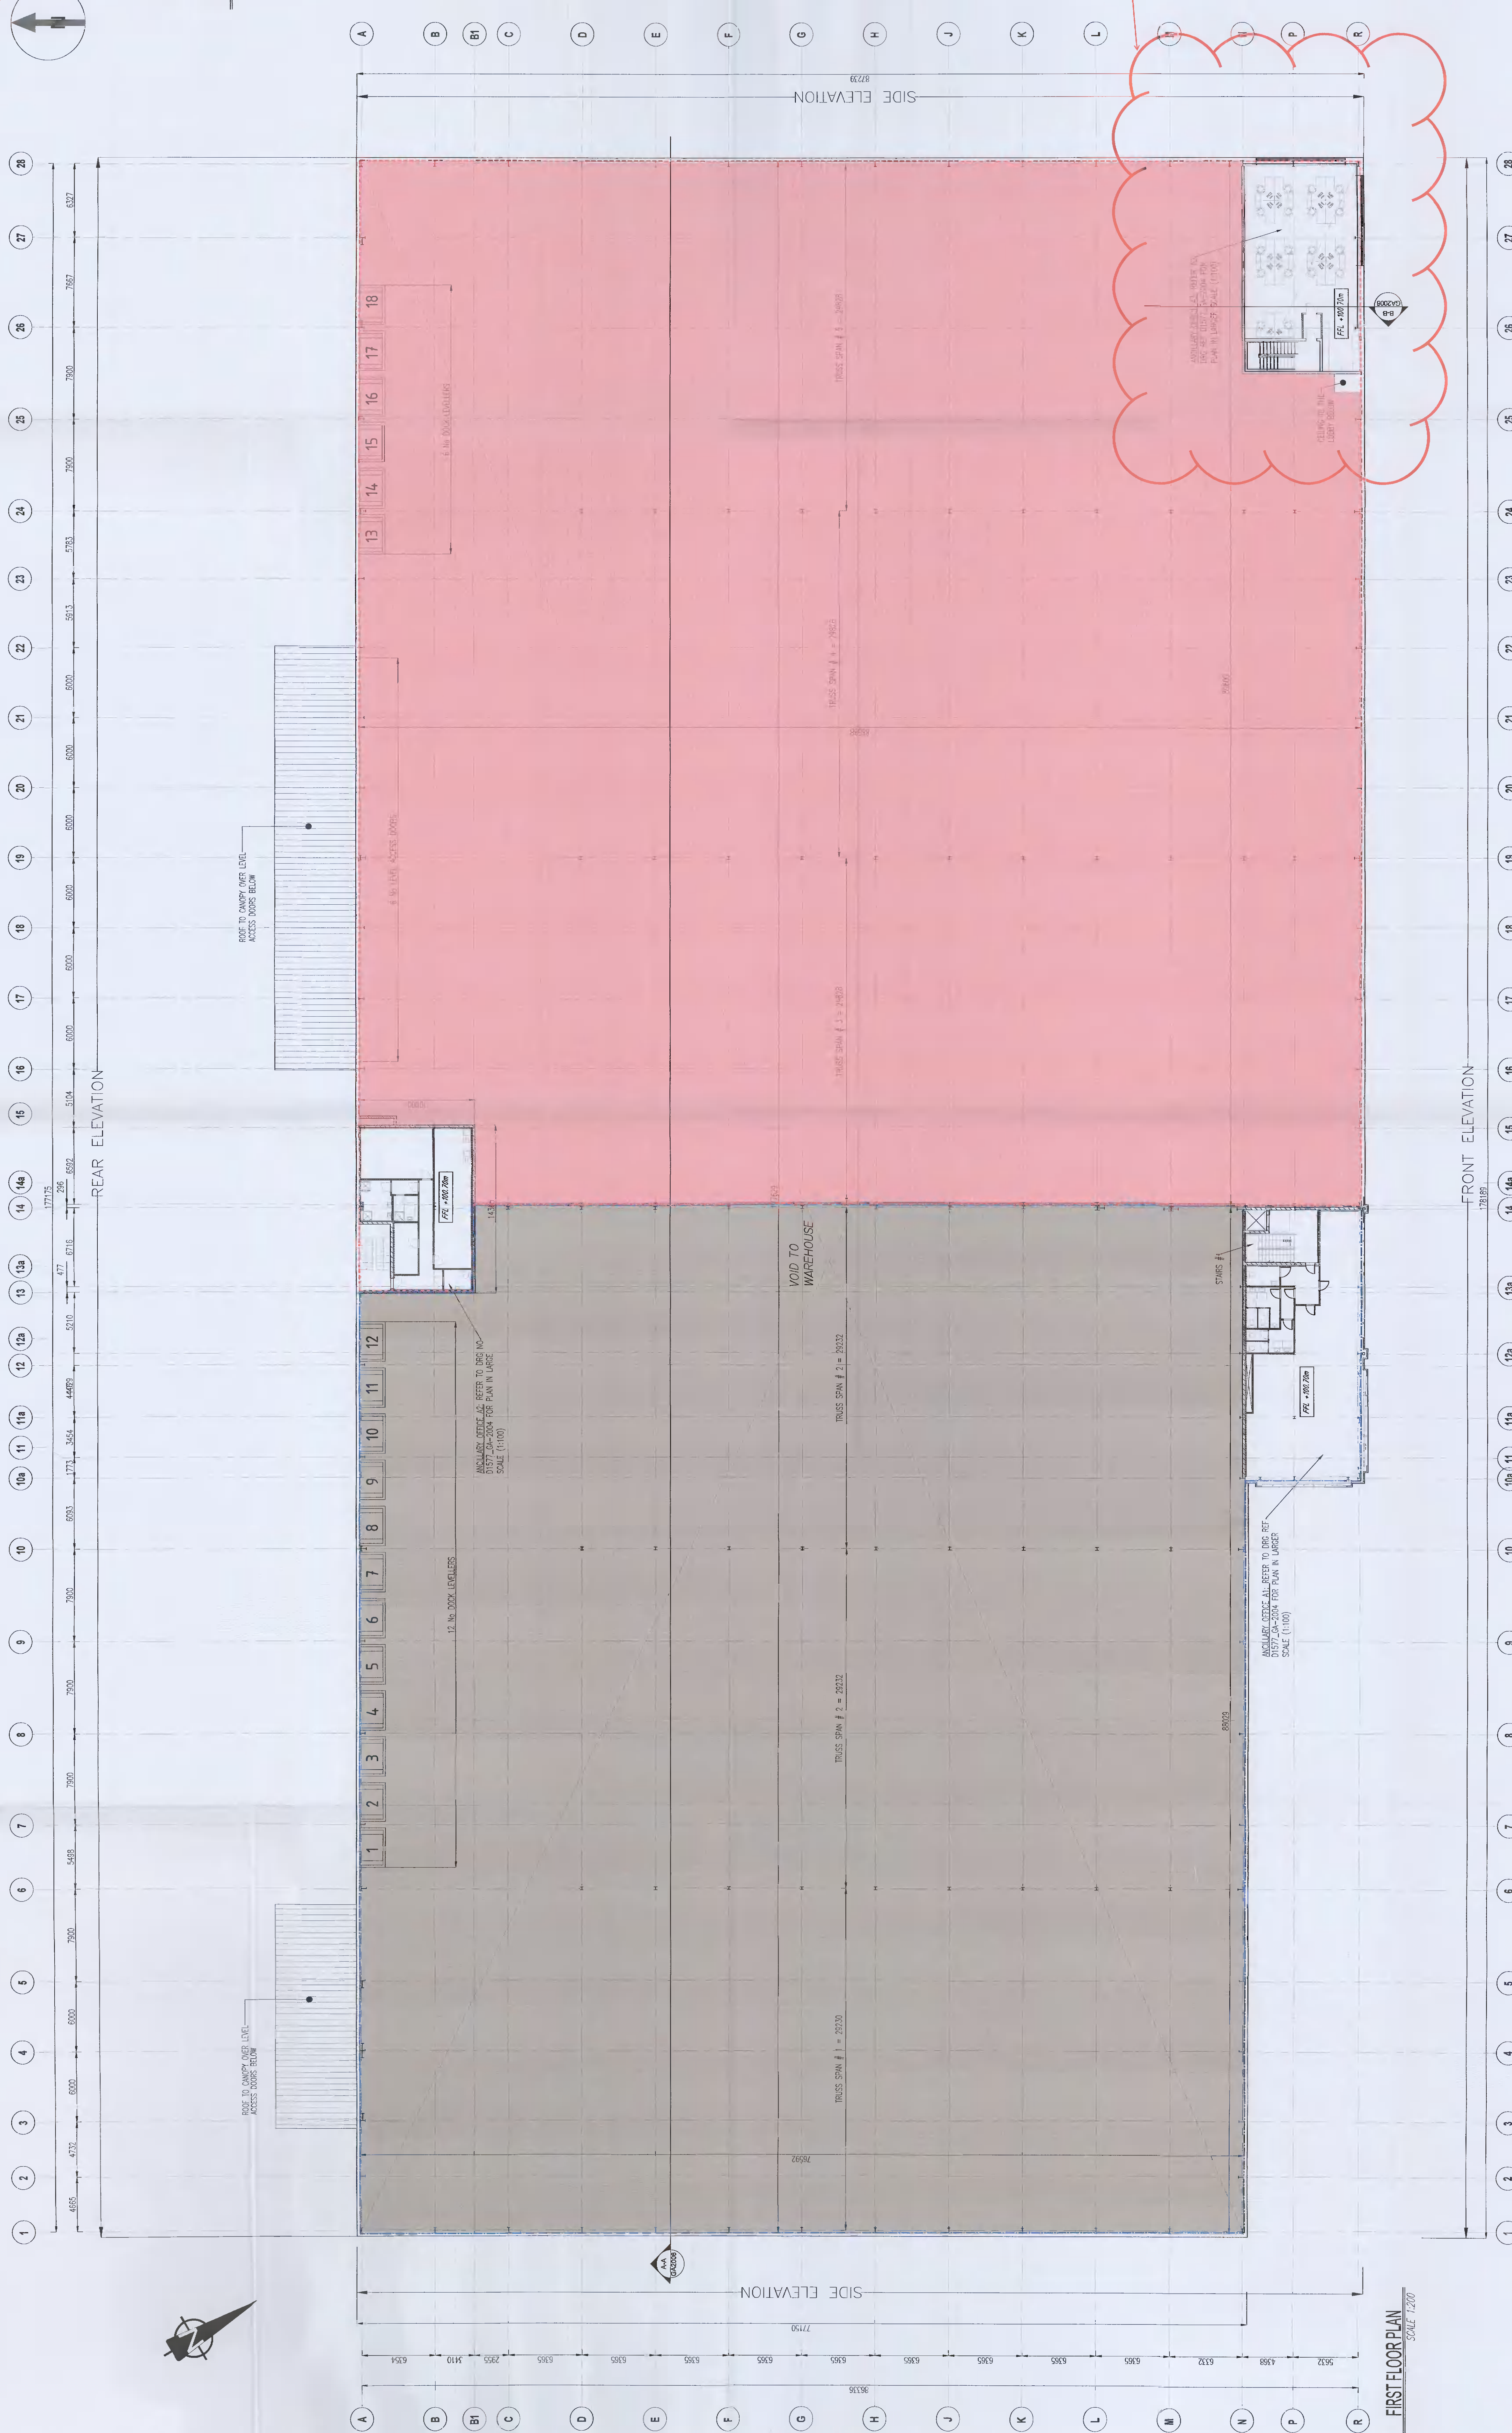


NO.	DATE	BY	REVISION	DESCRIPTION	SCALE	STATUS
1	15/01/2024	MB	1	ISSUED FOR PLANNING APPLICATION	1:200	PLANNING
2	15/01/2024	MB	2	ISSUED FOR PERMITS	1:200	PERMITS
3	15/01/2024	MB	3	ISSUED FOR CONSTRUCTION	1:200	CONSTRUCTION
4	15/01/2024	MB	4	ISSUED FOR RECORD	1:200	RECORD

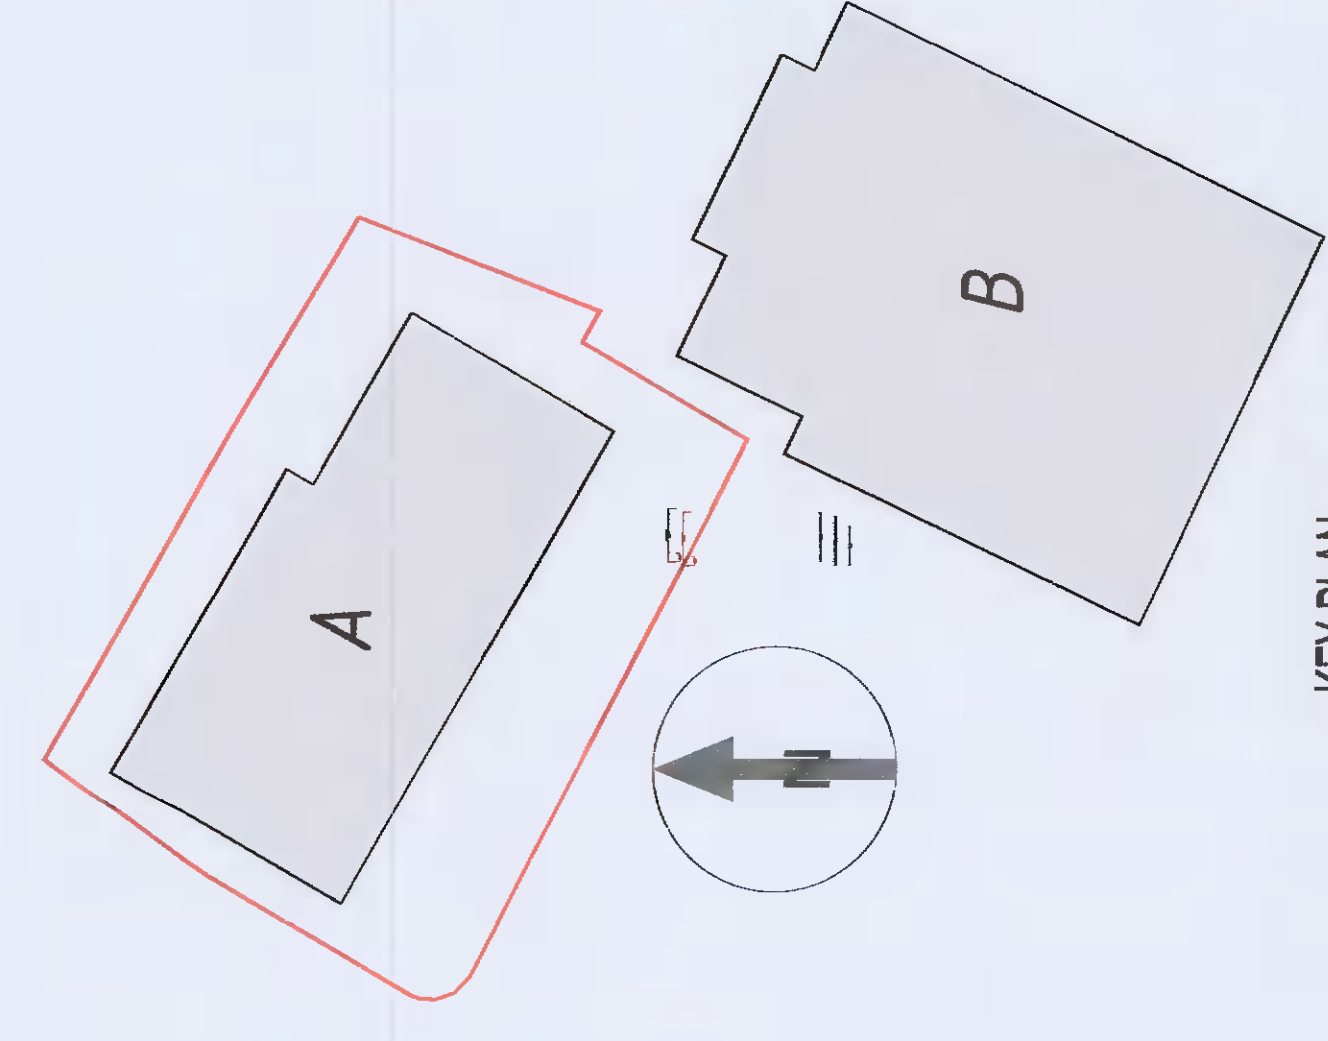

AREA SUBJECT TO THIS PLANNING ALTERATION APPLICATION

NO.	DATE	BY	REVISION	DESCRIPTION
1	15/01/2024	MB	1	ISSUED FOR PLANNING APPLICATION
2	15/01/2024	MB	2	ISSUED FOR PERMITS
3	15/01/2024	MB	3	ISSUED FOR CONSTRUCTION
4	15/01/2024	MB	4	ISSUED FOR RECORD

NOTE: THIS IS A RECORD DRAWING ONLY.

INDUSTRIAL DEVELOPMENT AT  
COLLEGE LANE GREENOUE  
RATHCOOLE CO. DUBLIN

Project: PLANNING ALTERATIONS (1) BLOCK A

Client: Aerofarms PropCo Limited

**KAVANAGH BURKE**  
CONSULTING ENGINEERS

11 - 452 9694 Unit G3, Calmount Pt.  
12 - 452 4340 Balmacan  
13 - 452 4340 Balmacan  
14 - 452 4340 Balmacan

Scale: 1:200

Project No: GA-2022

Sheet No: D1577

Date: 15/01/2024

FIRST FLOOR PLAN  
SCALE 1:200