
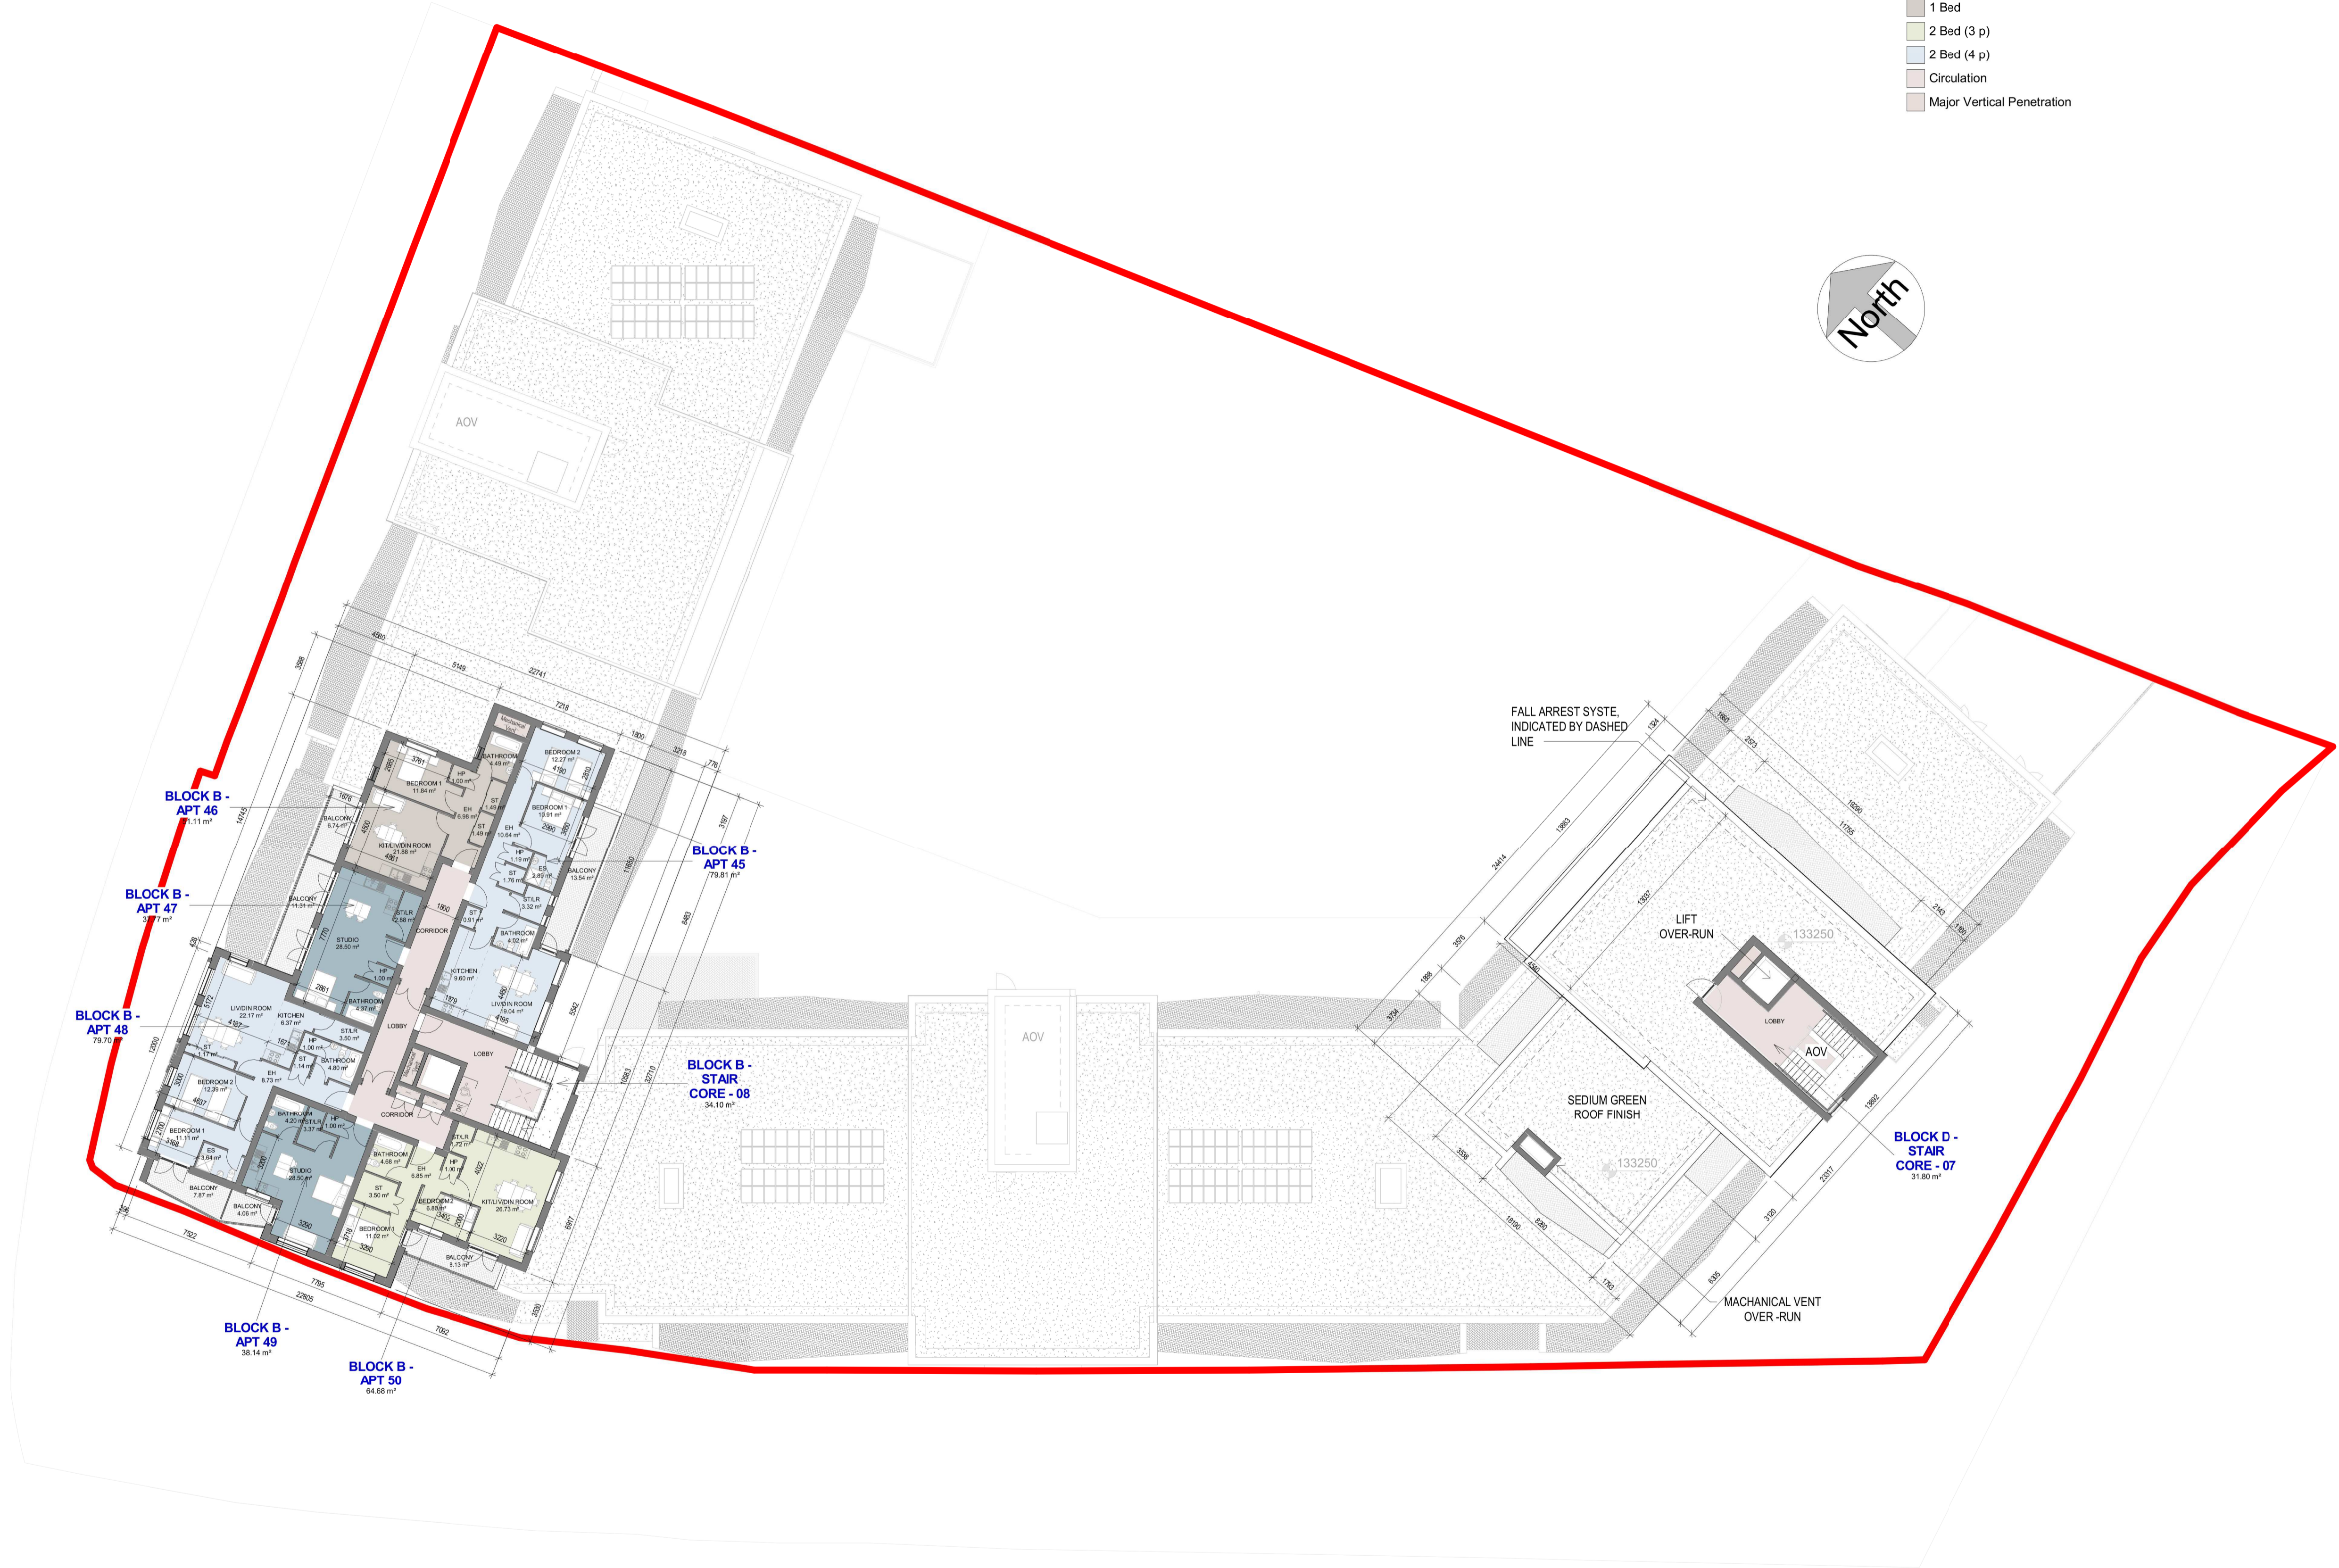


Area Type

- Studio
- 1 Bed
- 2 Bed (3 p)
- 2 Bed (4 p)
- Circulation
- Major Vertical Penetration

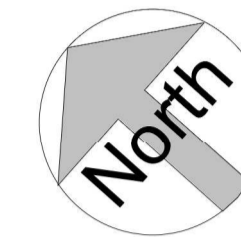

**Notes:**  
 - Do not scale from this drawing. Use figured dimensions in all cases.  
 - Verify dimensions on site and report any discrepancies to the Architect immediately.  
 - This drawing is to be read in conjunction with the Architect's Specification.  
 - © This drawing is copyright and may only be reproduced with the Architect's permission.

**Drawing Notes:**

L08 Eighth Floor General Arrangement Plan (Consented)  
 1 : 200

Rev.	Date	IOB	Consented	Details of Issue / Revision
				Issues & Revisions



Dartry Mills,  
 Dartry Road  
 Dublin 6,  
 D06 Y0E3  
 T: +353 (0)1 498 7000  
 W: www.reddyarchitecture.com  
 E: info@reddyarchitecture.com

**Client Details:**  
**Stranwil Limited**

**Project Details:**  
**Units 5A-C,  
 Second Avenue.**

**Drawing Title:**  
**Consented 8th Floor Plan**

Job No. <b>P21-134D</b>	Sheet Size: <b>A1_Landscape</b>	Scale @A1: <b>1:200</b>
Issue Date: <b>01/10/21</b>	Drawn By: <b>IOB</b>	Reviewed By: <b>M.Connolly</b>

Status <b>P3</b>	Purpose of Issue <b>Consented</b>
---------------------	--------------------------------------

Project - System - Spatial Zone - Level - Type - Originator - Role - Number	Revision
<b>CRD-Z-SW-ZZZ-M3-RAU-AR-1008</b>	<b>P1</b>