


Notes:
 - Do not scale from this drawing. Use figured dimensions in all cases.
 - Verify dimensions on site and report any discrepancies to the Architect immediately.
 - This drawing is to be read in conjunction with the Architect's Specification.
 - © This drawing is copyright and may only be reproduced with the Architect's permission.


Drawing Notes:

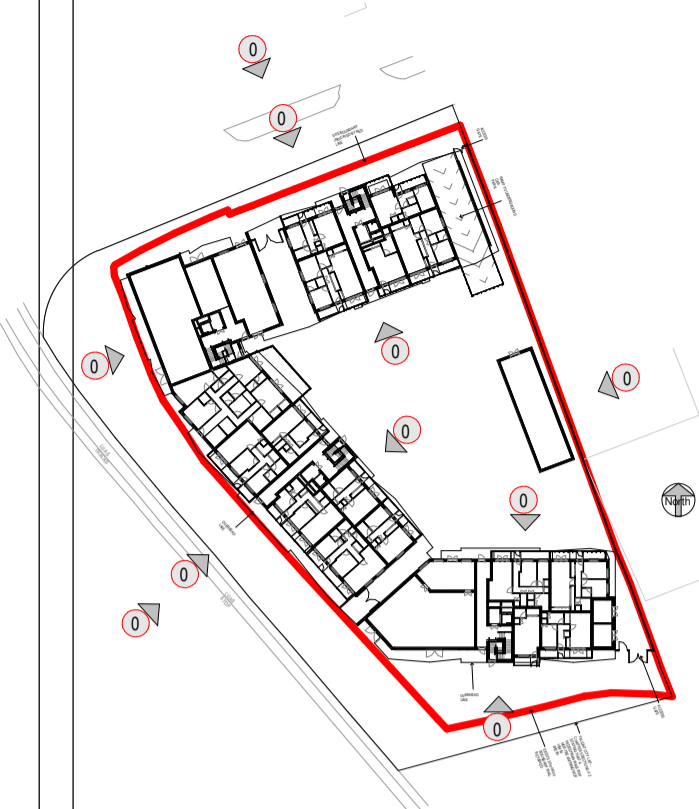

KEY PLAN



Block C - Proposed South Elevation
 1 : 200
- NO AMENDMENT PROPOSED

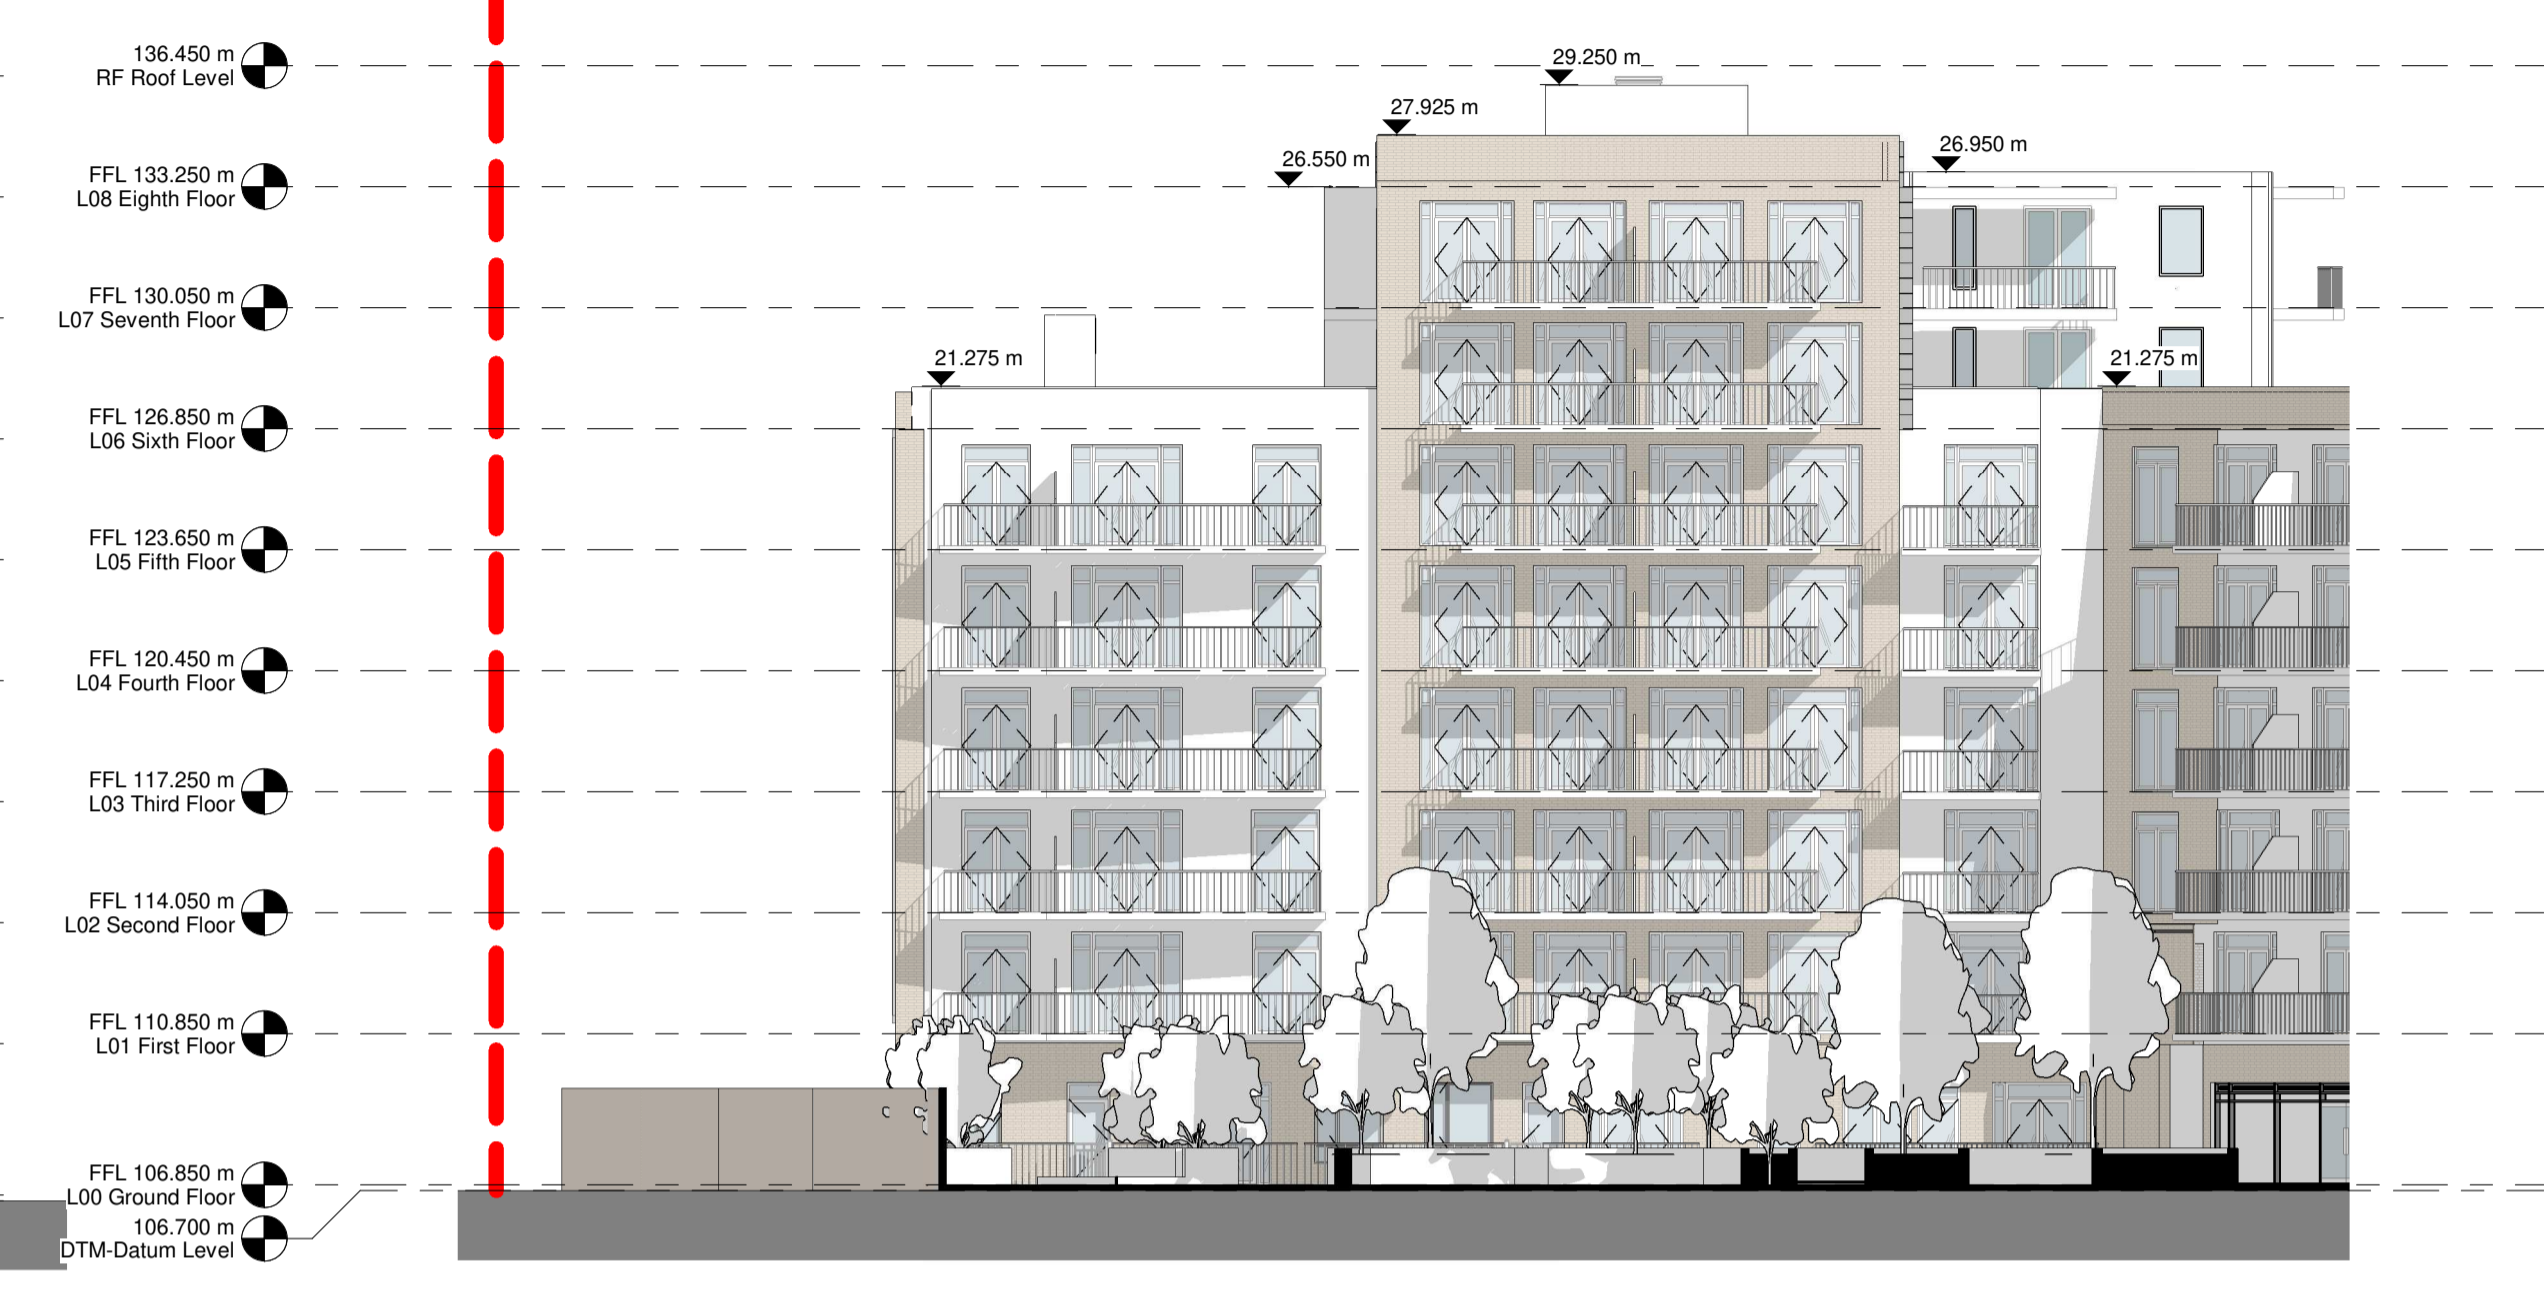

Block D - Proposed North Elevation
 1 : 200



Block C - Proposed West Elevation
 1 : 200

Rev.	Date	Drawn	For planning amendment	Details of Issue / Revision
P1	01/10/21	IOB	For planning amendment	



Client Details:
Stranwil Limited

Project Details:
Units 5A-C, Second Avenue.

Drawing Title:
Proposed GA Elevation Sheet 00 Elevation

Job No.	Sheet Size:	Scale @A1:
P21-134D	A1_Landscape	1:200
Issue Date:	Drawn By:	Reviewed By:
01/10/21	IOB	M.Connolly

Status:	Purpose of Issue
P3	For planning amendment
Project - System - Spatial Zone - Level - Type - Originator - Role - Number	Revision
CRD-Z-06-XX-XXX-DR-AU-AR-3300	P1