


PHOTO OF GATE

Title: Elevation/Plan	Client: William Murphy
Location: 12 Esker Lodge Co.Dublin.	Scale: 1 : 100
Proposal : Retention of Gate and front pier	Date: Jan '2022
Drg No: 04-01-2022	Site Area:
Prepared By: LS 087 6351207	MARK BYRNE ENG SERVICES CONSULTING ENG & PROJECT MANAGEMENT GORMANSTOWN, KILCULLEN, CO.KILDARE. e-mail markbyrne100@hotmail.com

LICENCE NO; EN0083416 OS. MAP 3261-01

SIDE ELEVATION

GATE SIDE ELEVATION

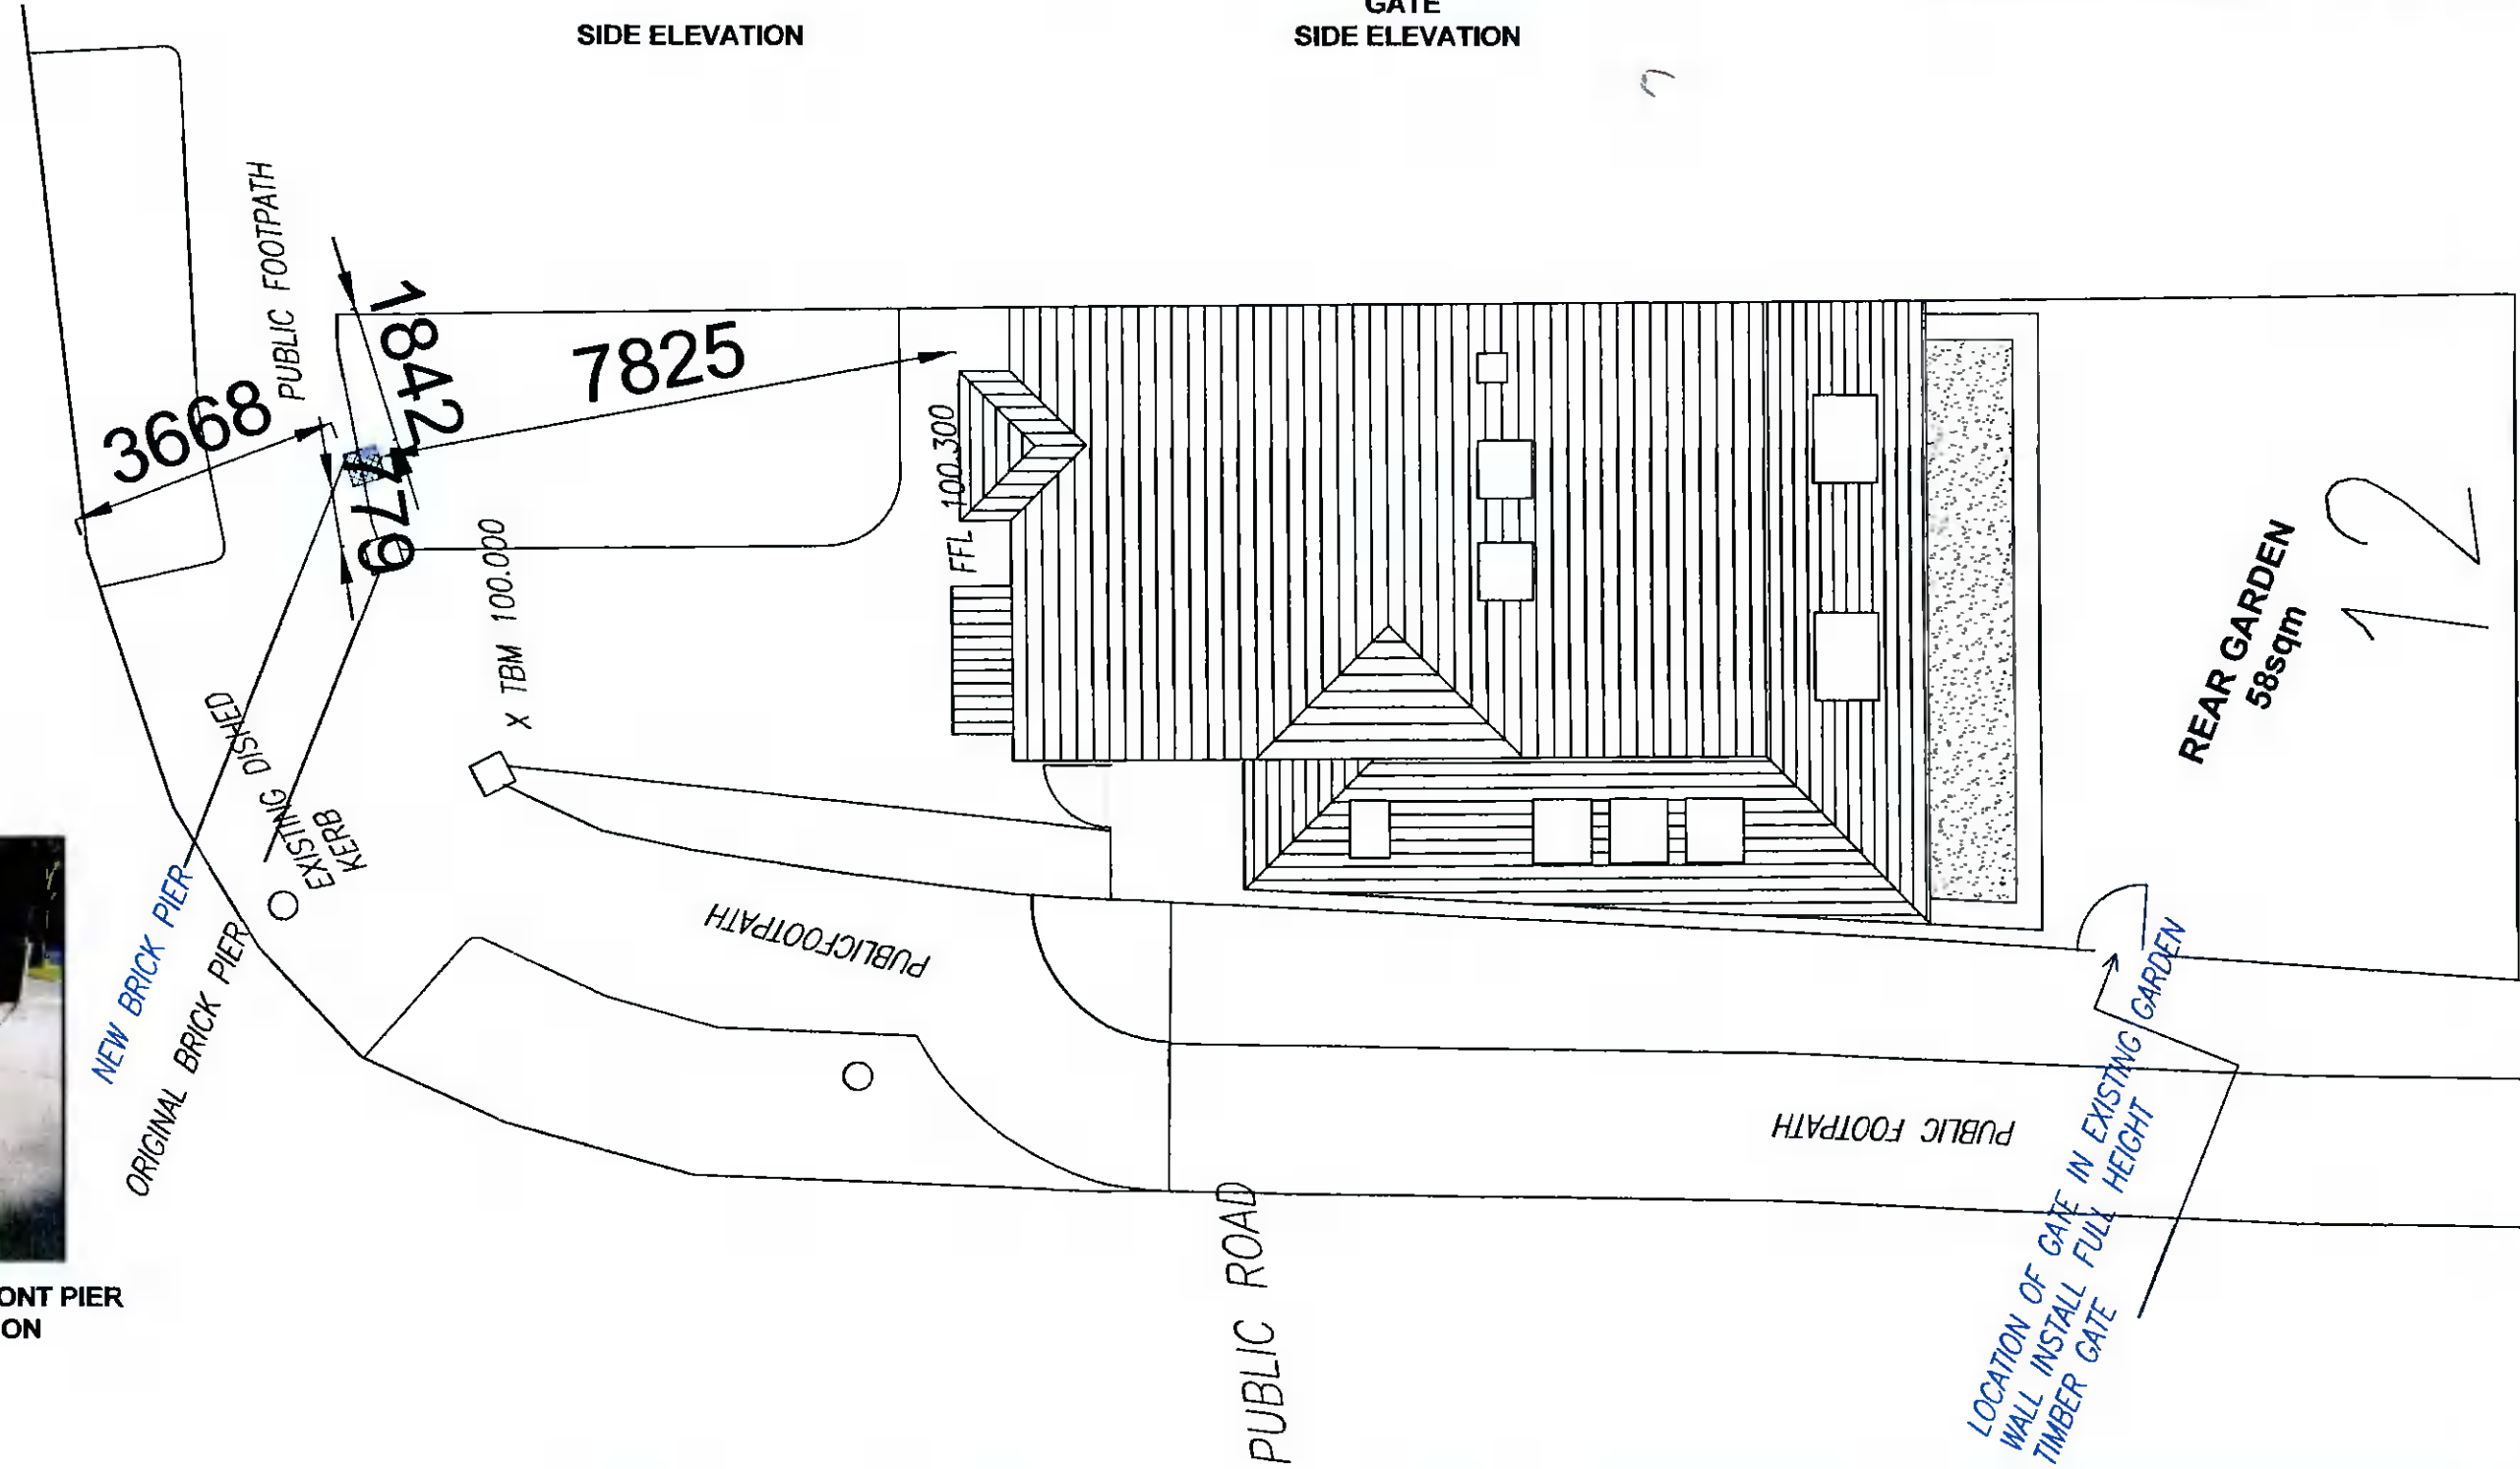

NEW LOCATION OF FRONT PIER FRONT ELEVATION

REAR GARDEN  
58sqm  
12