


BUNGALOW
FRONT ELEVATION
(EXISTING)
SCALE 1:100

BUNGALOW
REAR ELEVATION
(EXISTING)
SCALE 1:100

BUNGALOW
SIDE ELEVATION
(EXISTING)
SCALE 1:100

BUNGALOW
SIDE ELEVATION
(EXISTING)
SCALE 1:100

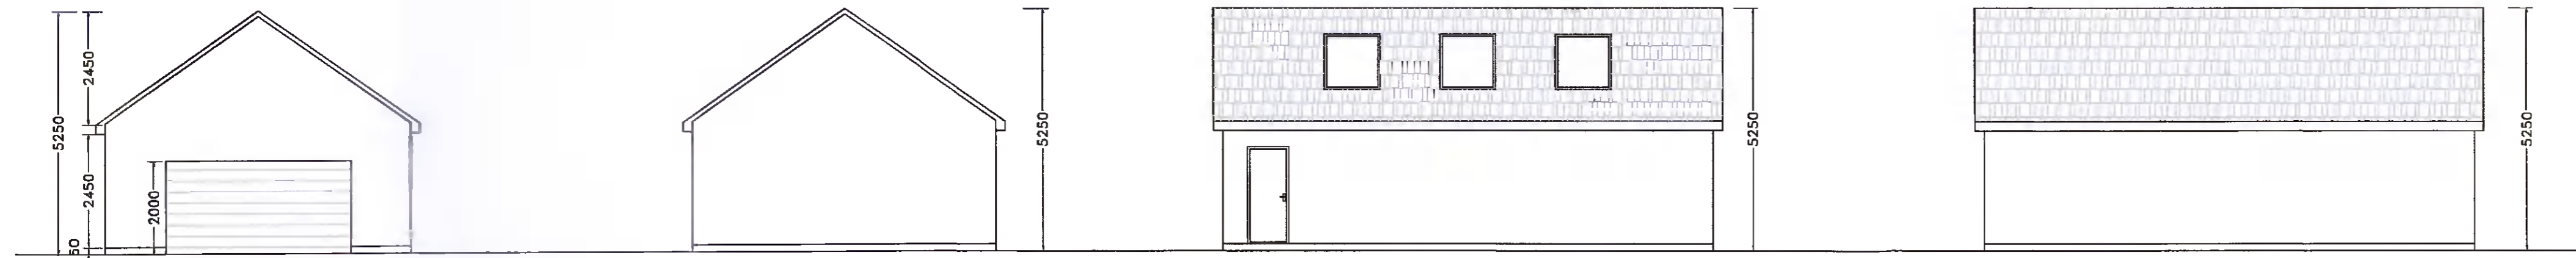


GARAGE
FRONT ELEVATION
(PROPOSED)
SCALE 1:100


GARAGE
REAR ELEVATION
(PROPOSED)
SCALE 1:100

GARAGE
SIDE ELEVATION
(PROPOSED)
SCALE 1:100

GARAGE
SIDE ELEVATION
(PROPOSED)
SCALE 1:100

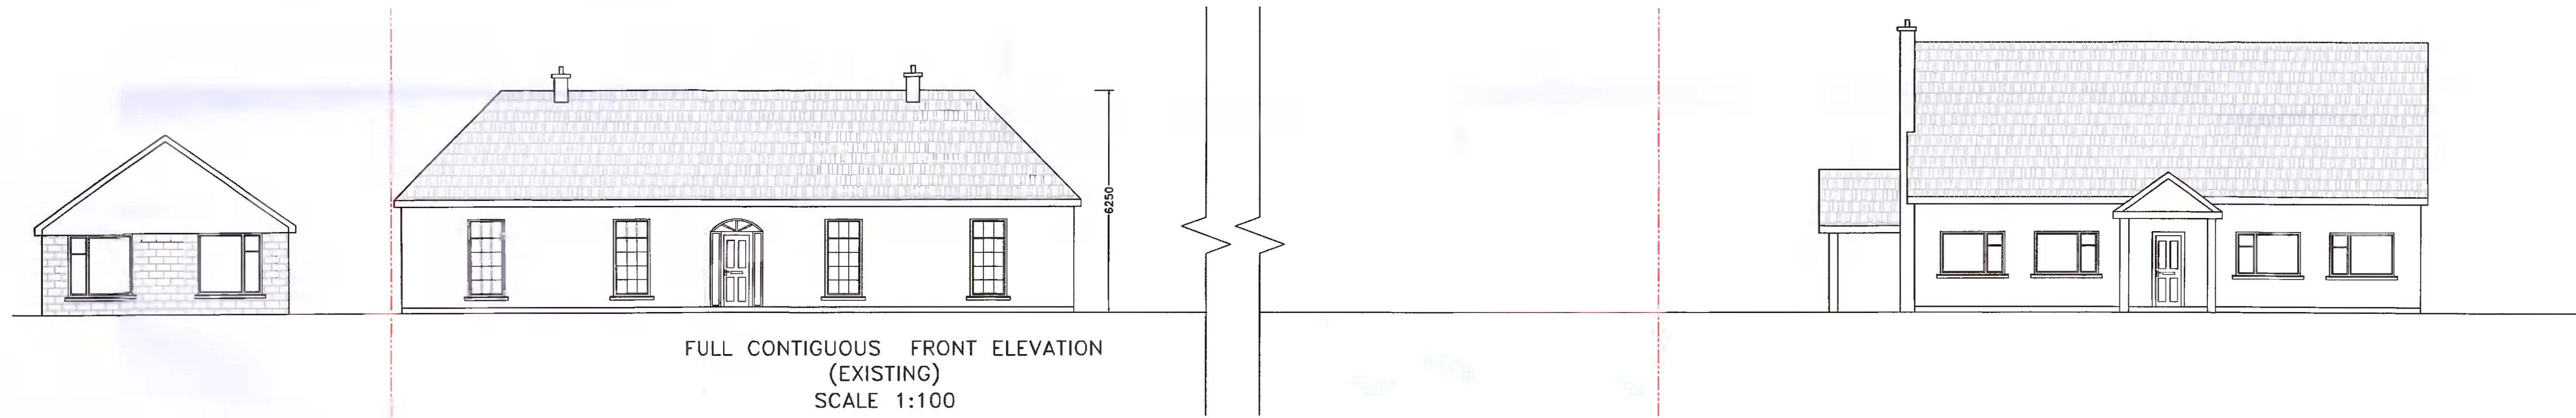

FULL CONTIGUOUS FRONT ELEVATION
(EXISTING)
SCALE 1:100

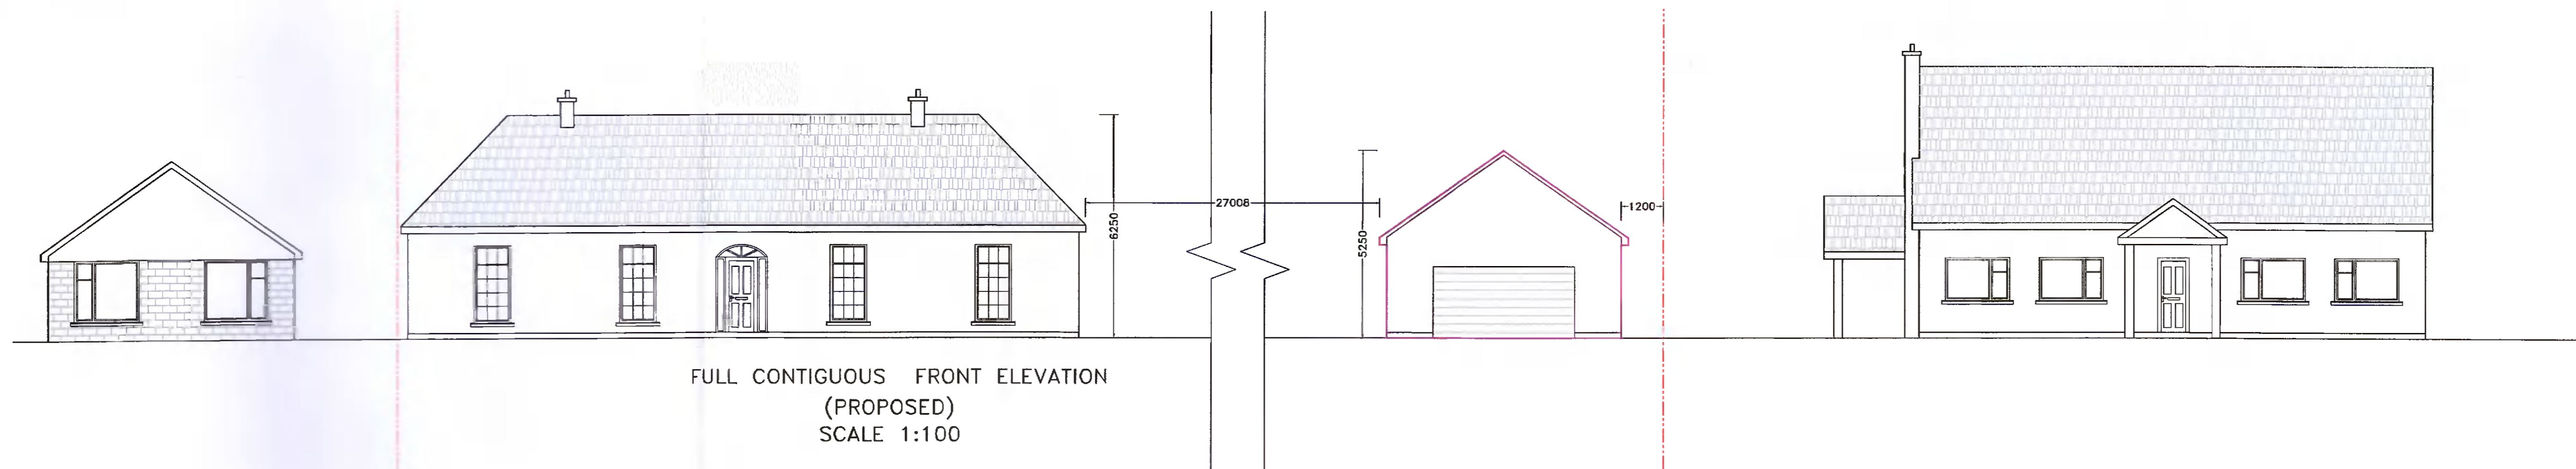

FULL CONTIGUOUS FRONT ELEVATION
(PROPOSED)
SCALE 1:100

SPECIFICATIONS
External finishes to match existing
Gutters and downpipes to match existing
Roof finishes to match existing
Windows and doors UPVC or wood to match existing

NOTES:
Drawings not to be scaled from. Use written dimensions only.
Setting out dimensions to be checked against plans.
To be used with other drawings and specifications.
Any discrepancies in dimensions or specifications to be brought to the attention Architect Engineer Builder.
All structures to be confirmed by Engineer.
DRAWINGS NOT FOR CONSTRUCTION PURPOSES
CHANGES IN MAGENTA

DRAWINGS BY
KEVIN TIERNAN
ARCHITECT SERVICES
19 ARANLEIGH GARDENS
RATHFARNHAM
DUBLIN 14
PH 01 5349272
www.architectservices.ie

CLIENT: Denis Moloney
Weston Lodge, Cooldrinagh Ln, Co. Dublin, W23 HN26

THIS DRAWING: Elevations
Scale 1 to 100

Area: area of entire site 1878 sq.m
area of existing bungalow 193 sq.m
area of new garage 60 sq.m