




NOTES: This drawing was created from a superficial survey. No openings were carried out. Do not scale from this drawing. Indicated dimensions only. This drawing is for planning purposes only and must not be used for construction.

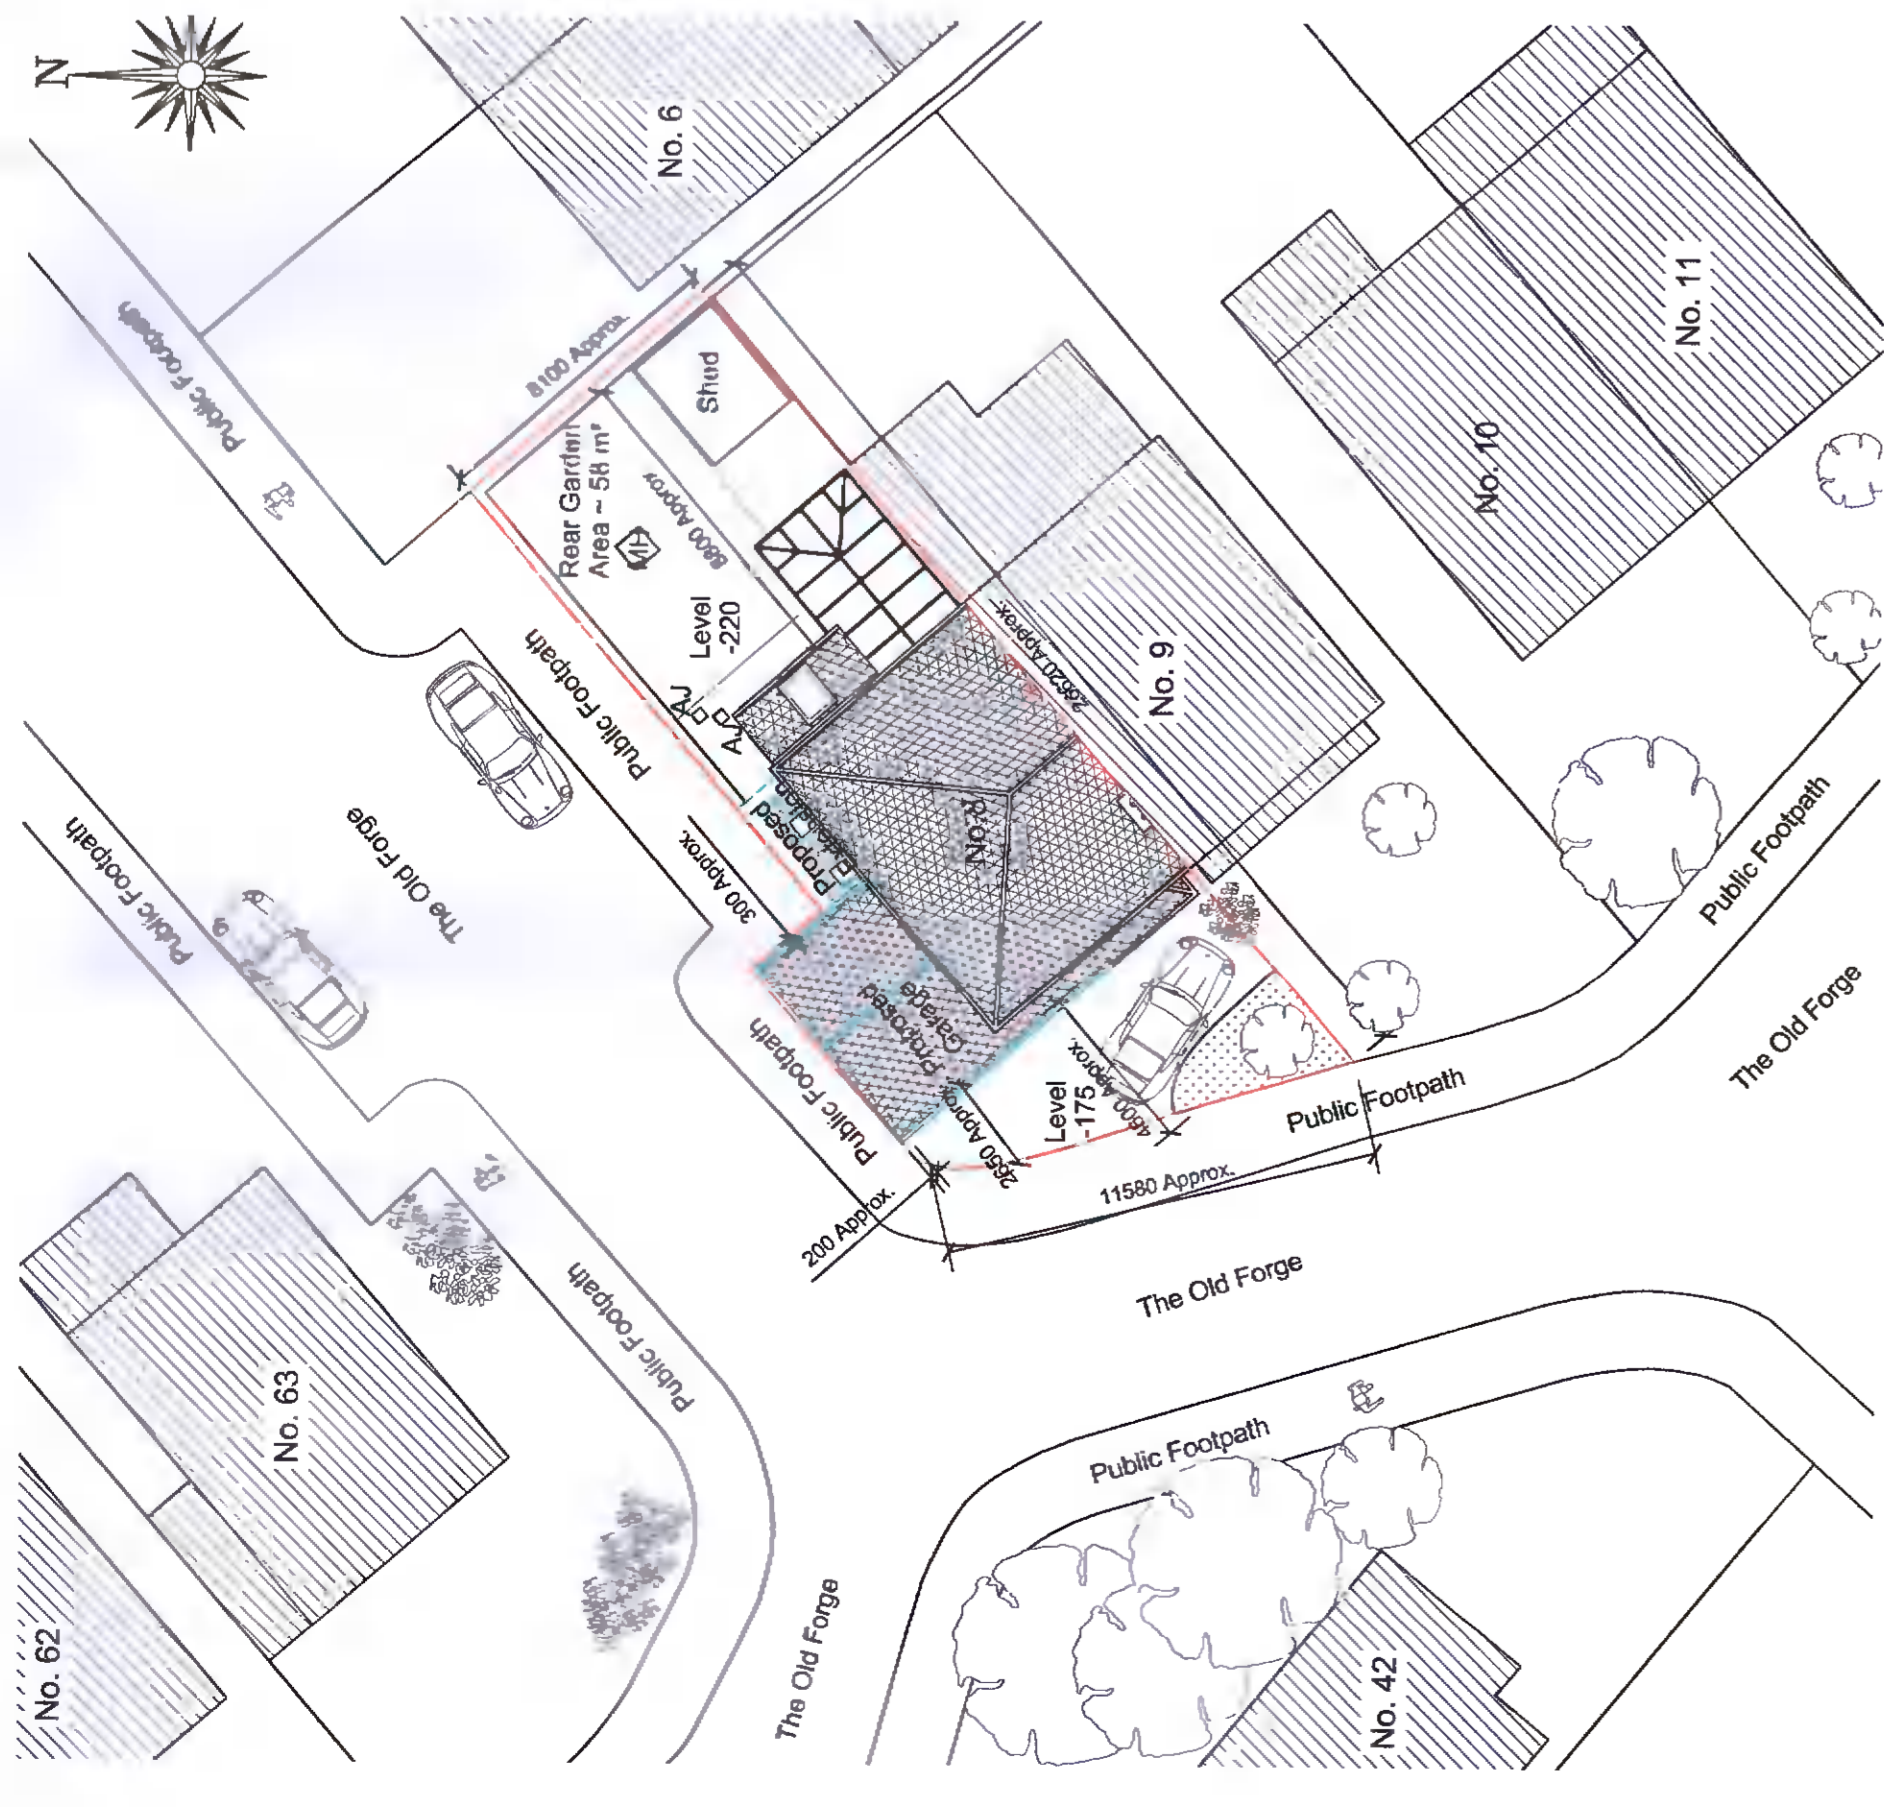


Site Plan
Total Site Area : 0.021 hectares approx.
Scale 1:200

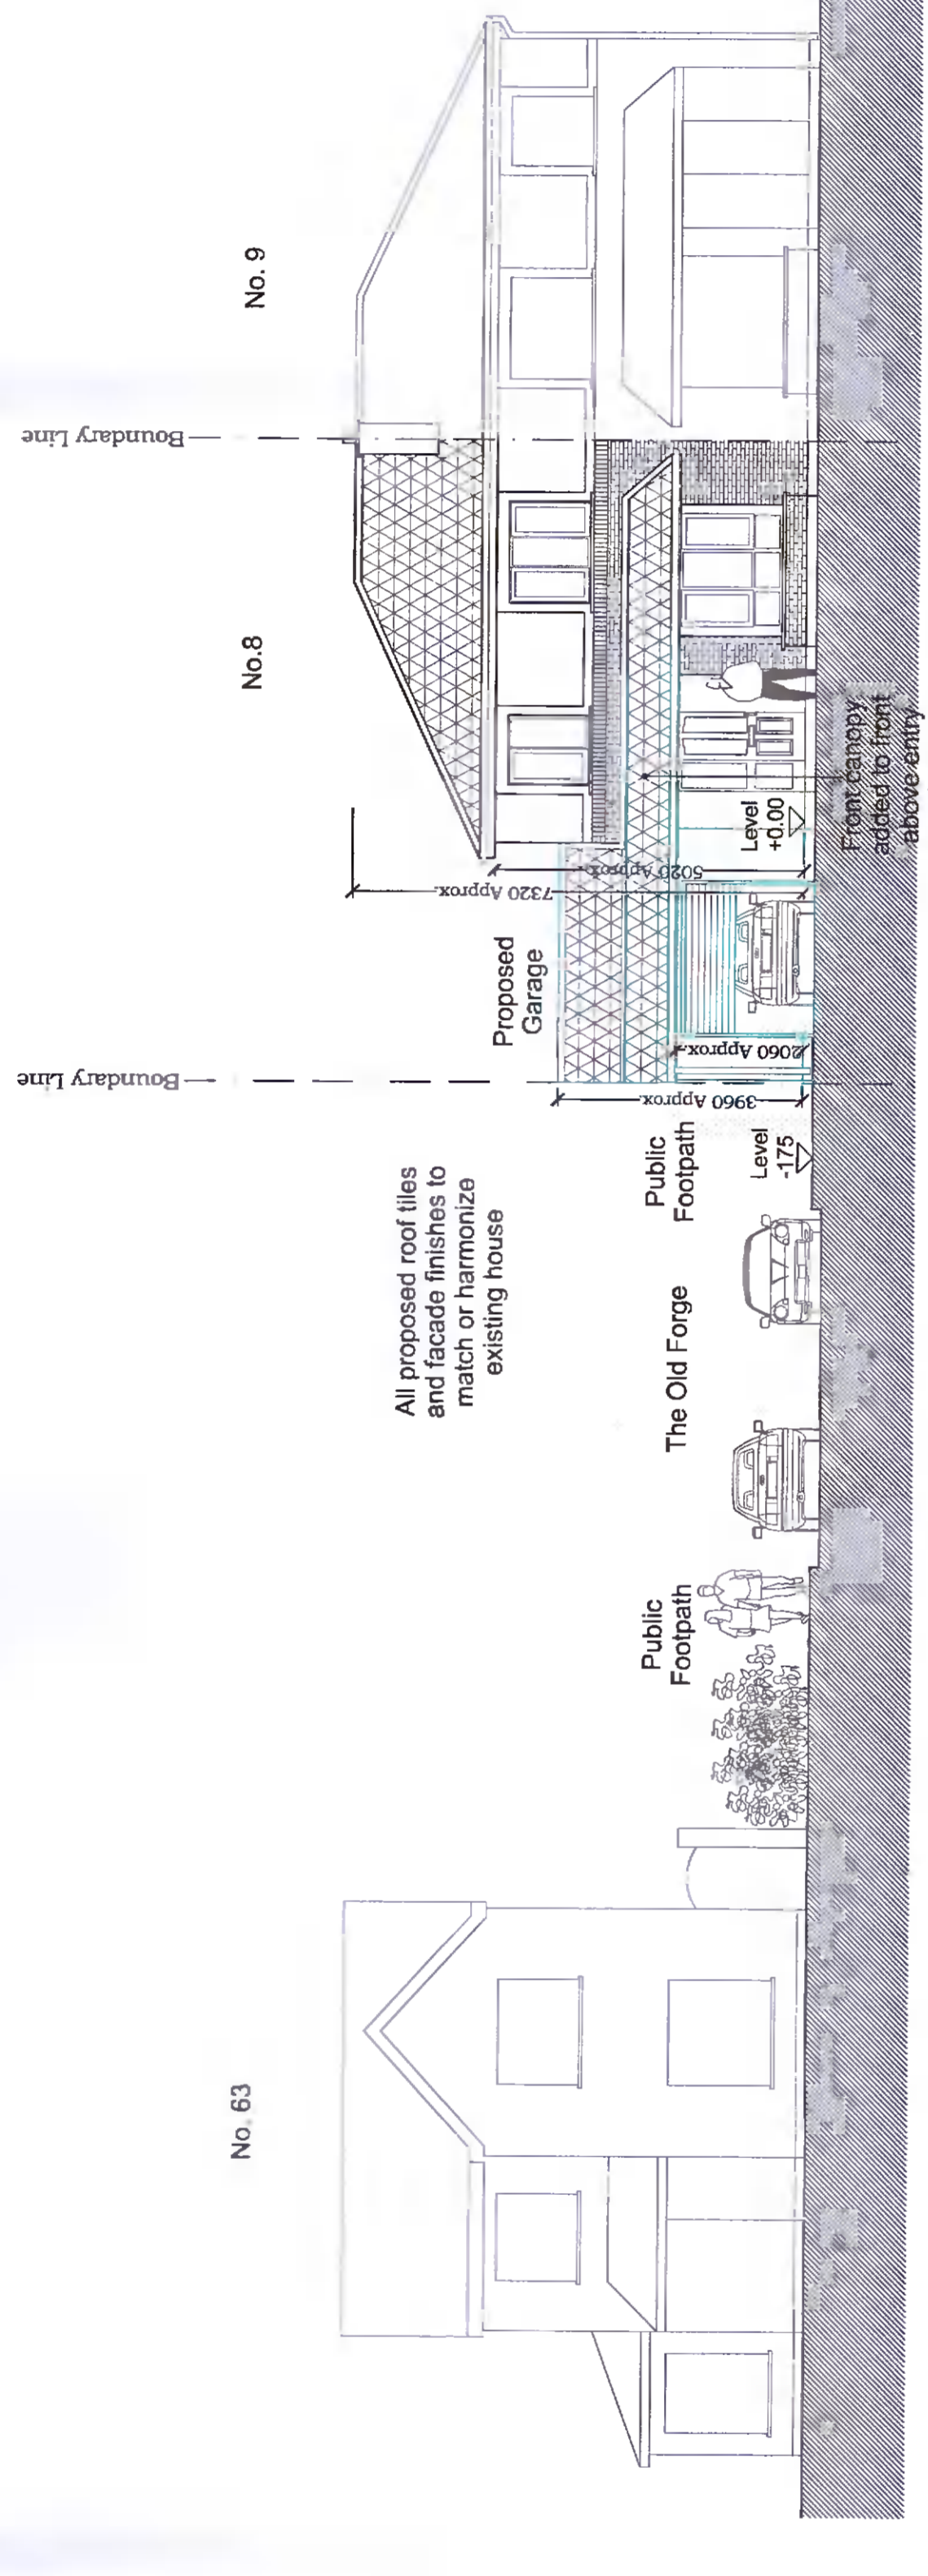


Front Elevation
Scale 1:100

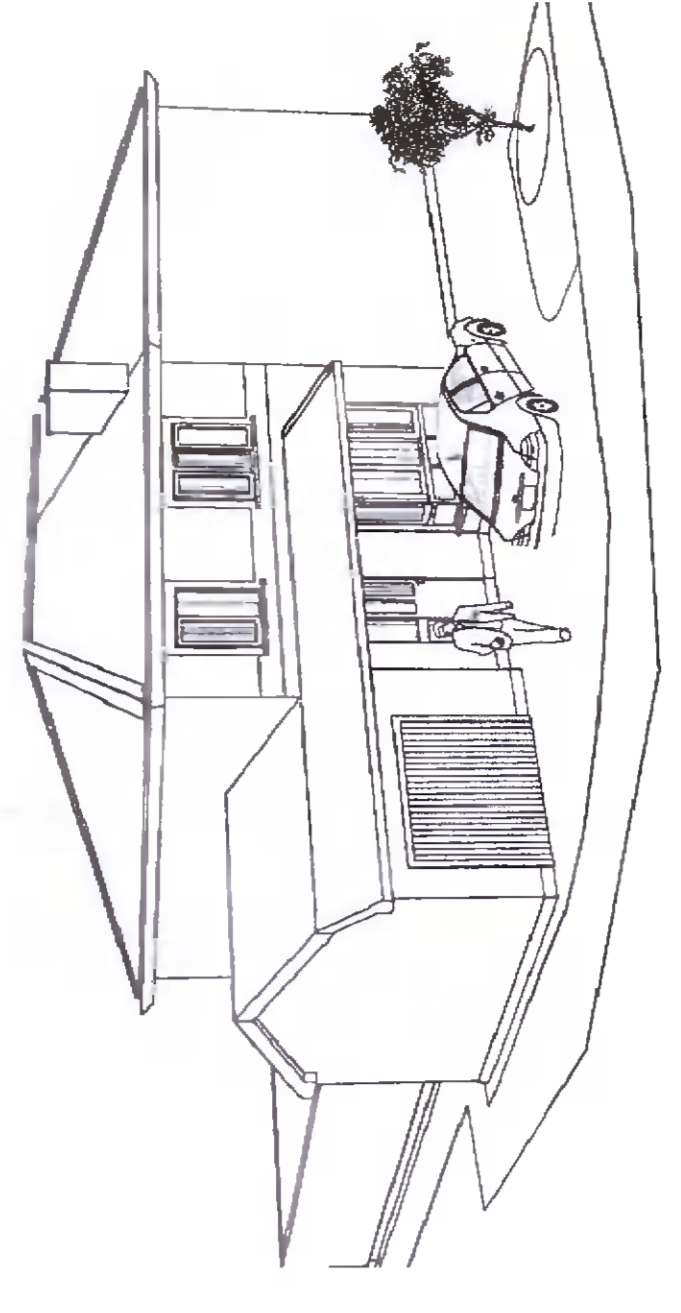


3D View
Scale: NTS

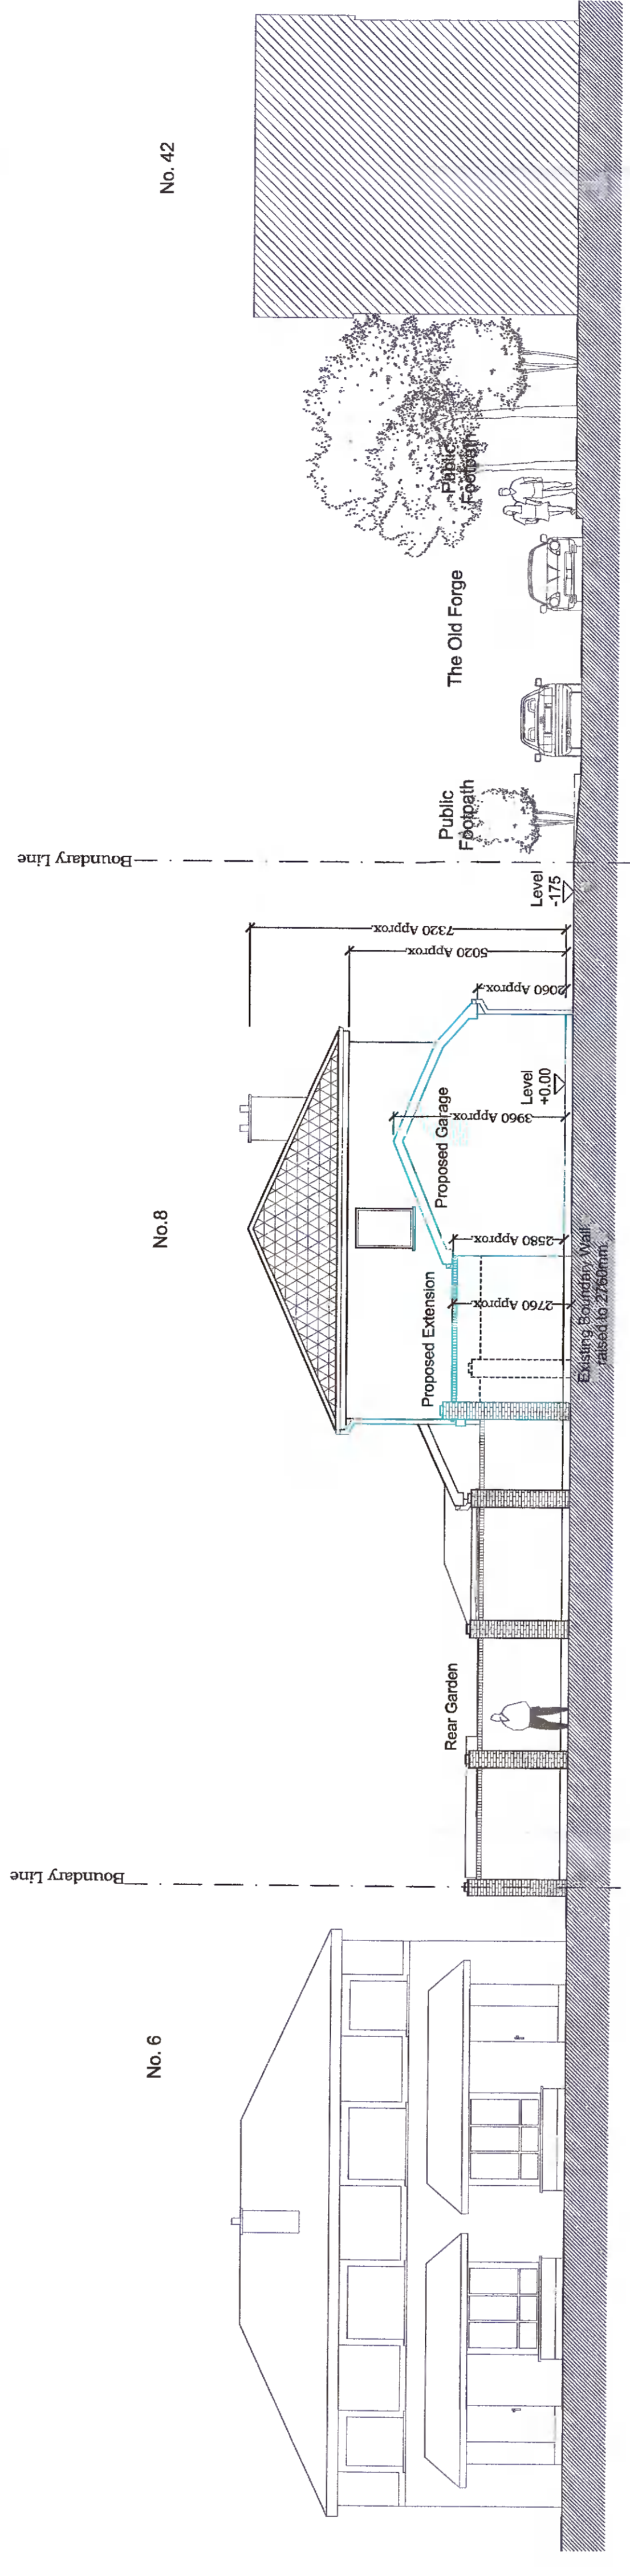


Side Elevation
Scale 1:100

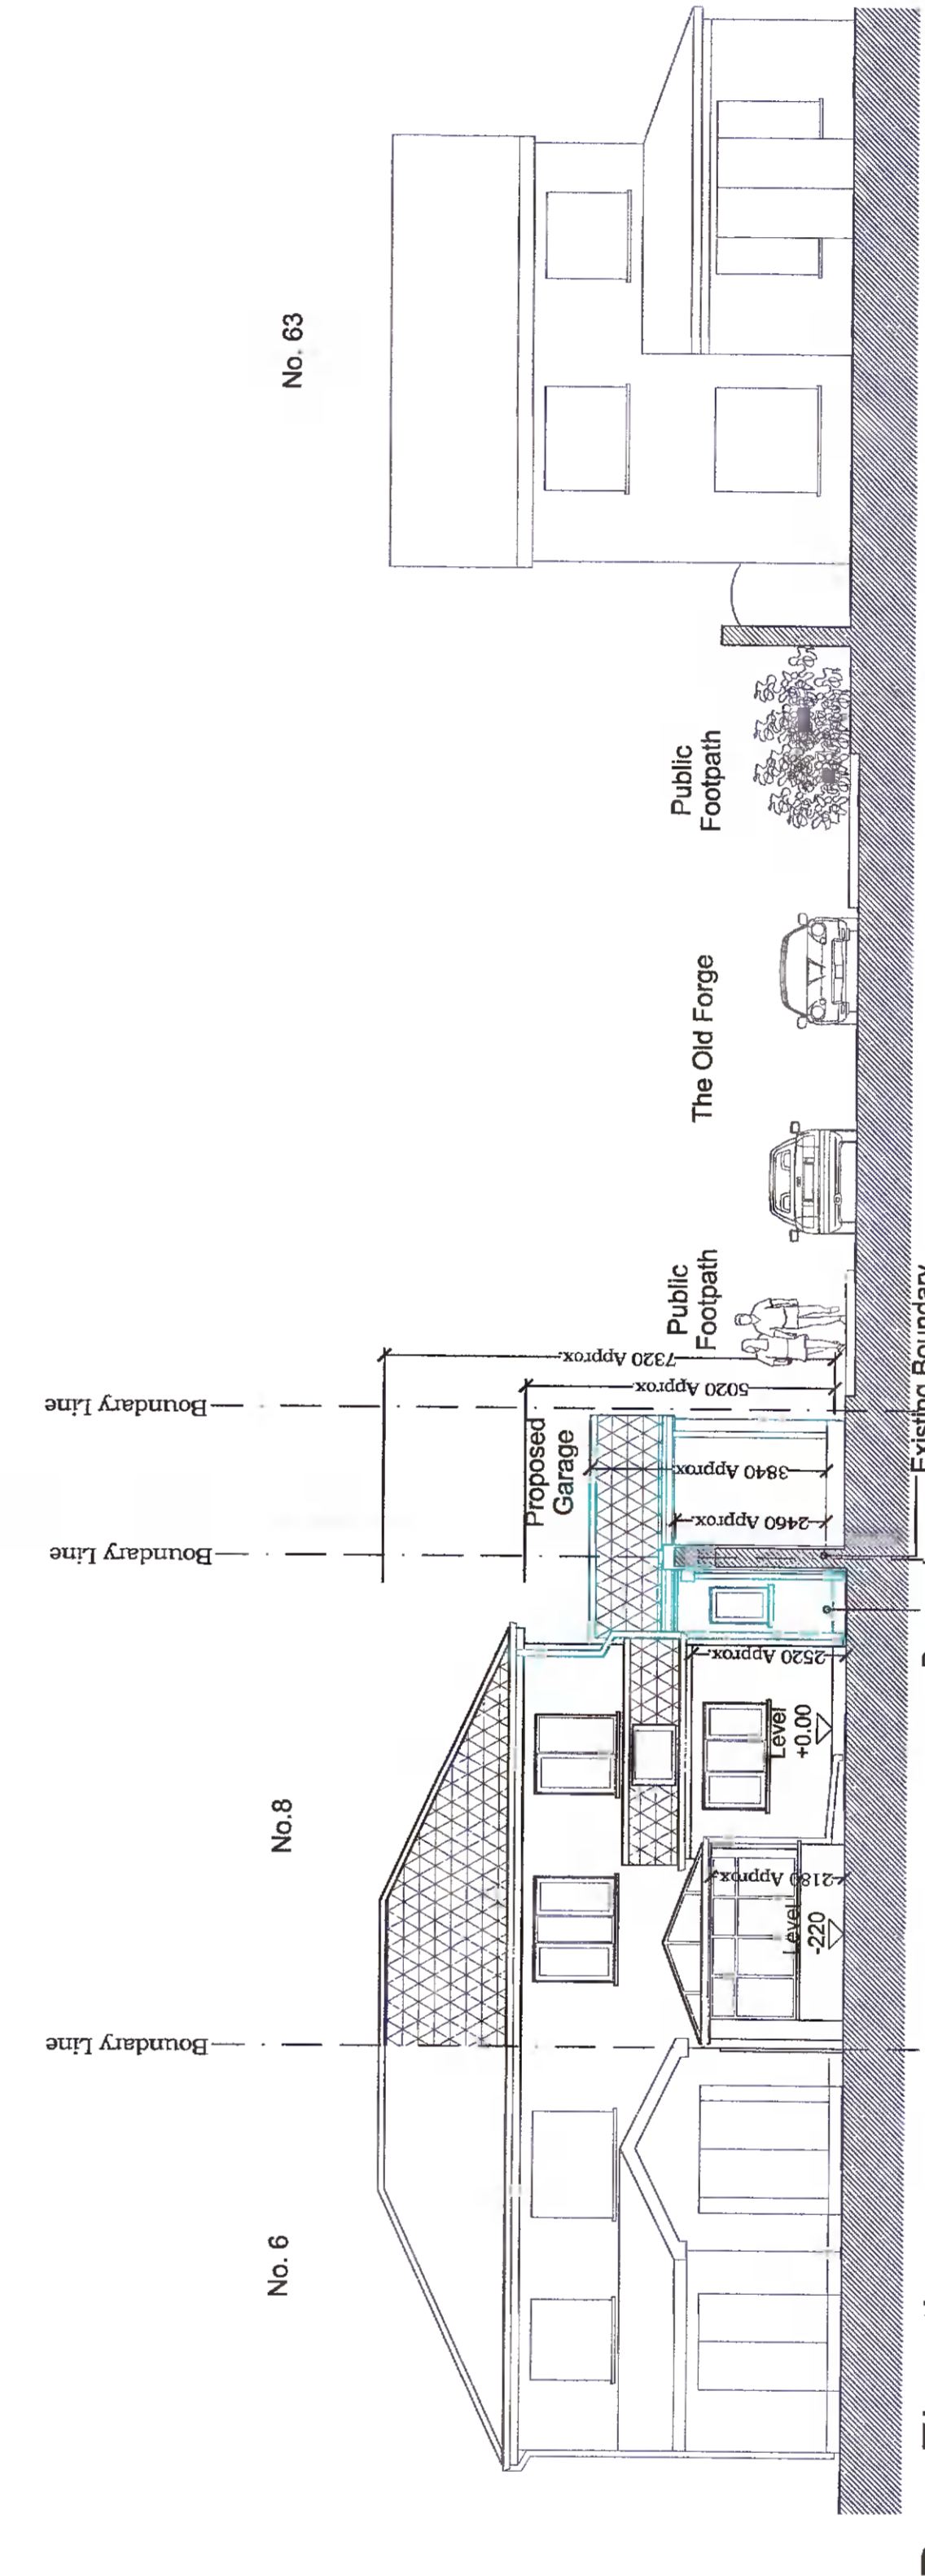

Rear Elevation
Scale 1:100

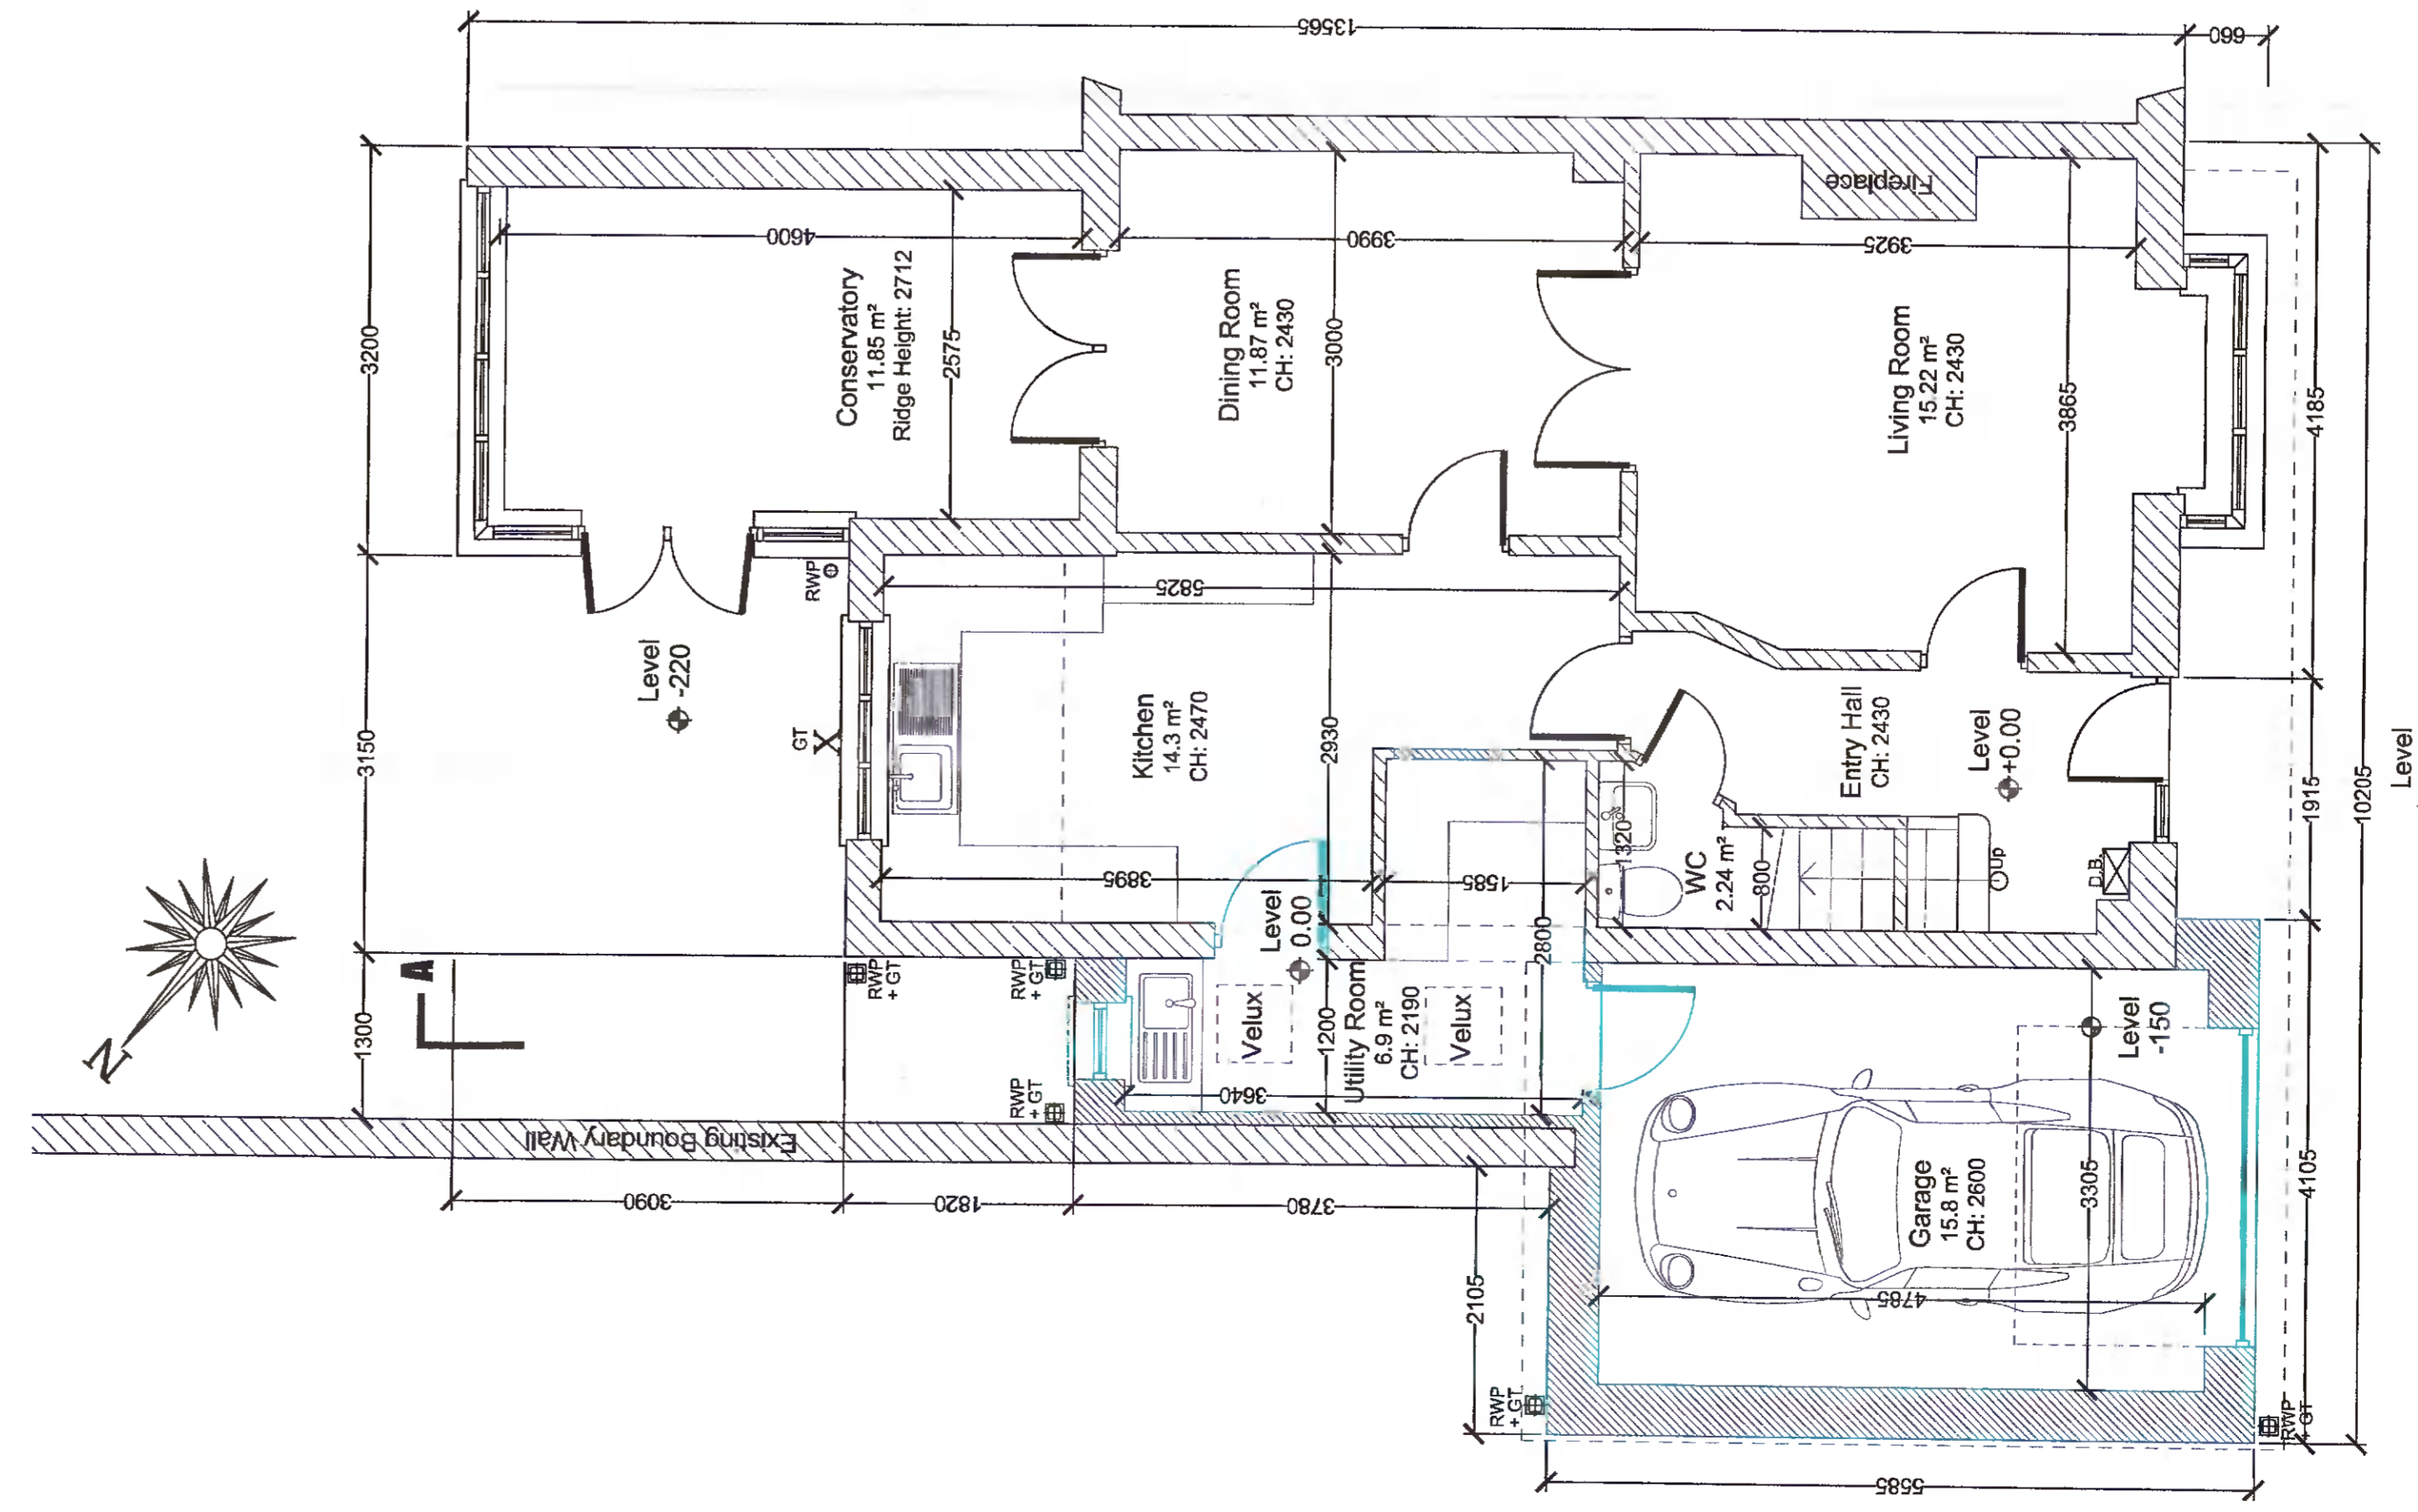

Ground Floor Plan
Scale : 1:50
Proposed Gross Floor area 72m² approx.
Garage Floor area 15.8m² approx.

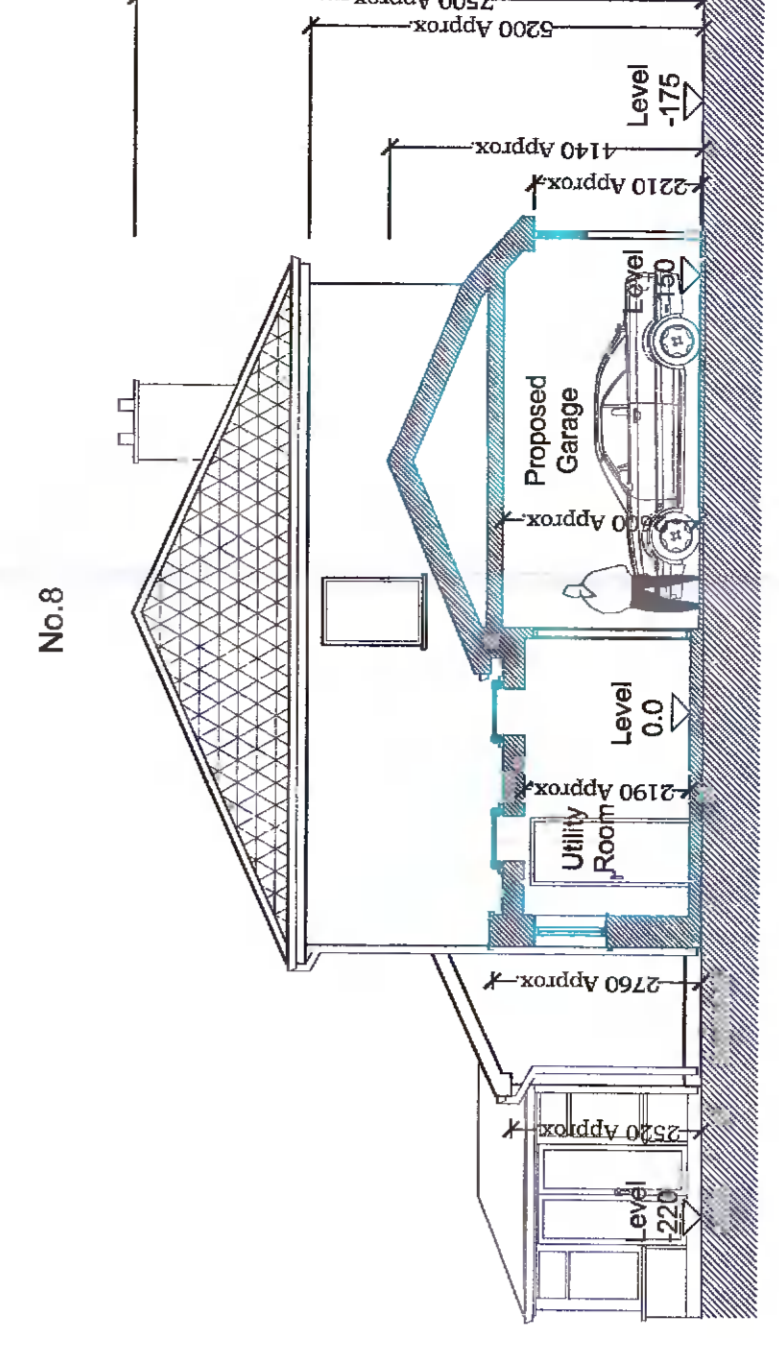

Section AA
Scale 1:100

New A 87/02/23/23/24/25/999/1000		<p>Client: Dillon Lacey-Byrne Job: 23062020 Single-storey extension and domestic garage to side of 8 The Old Forge, Esker South, Lucan, Co. Dublin Drawing Title: Proposed Drawings Date: Jan 2022 Scale: As Indicated Drawn By: CK-MI Checked By: CK Project No: 8TOF-PD01A CK Architecture Design - Planning - Survey - Management 150-152, The Old Forge, Esker South, Lucan, Co. Dublin 12 Tel: 01 608 8335 Email: info@ckarchitecture.ie www.ckarchitecture.ie</p>
--	--	--