

ALL DIMENSIONS TO BE CHECKED ON SITE
NO DIMENSIONS TO BE SCALED FROM THIS DRAWING
DRAWING IS TO BE READ IN CONJUNCTION WITH RELEVANT CONSULTANTS DRAWINGS




APPLICATION SITE BOUNDARY


PROPOSED PARTITION TO BE REMOVED




01 EXISTING FLOOR PLAN
SCALE = 1:100

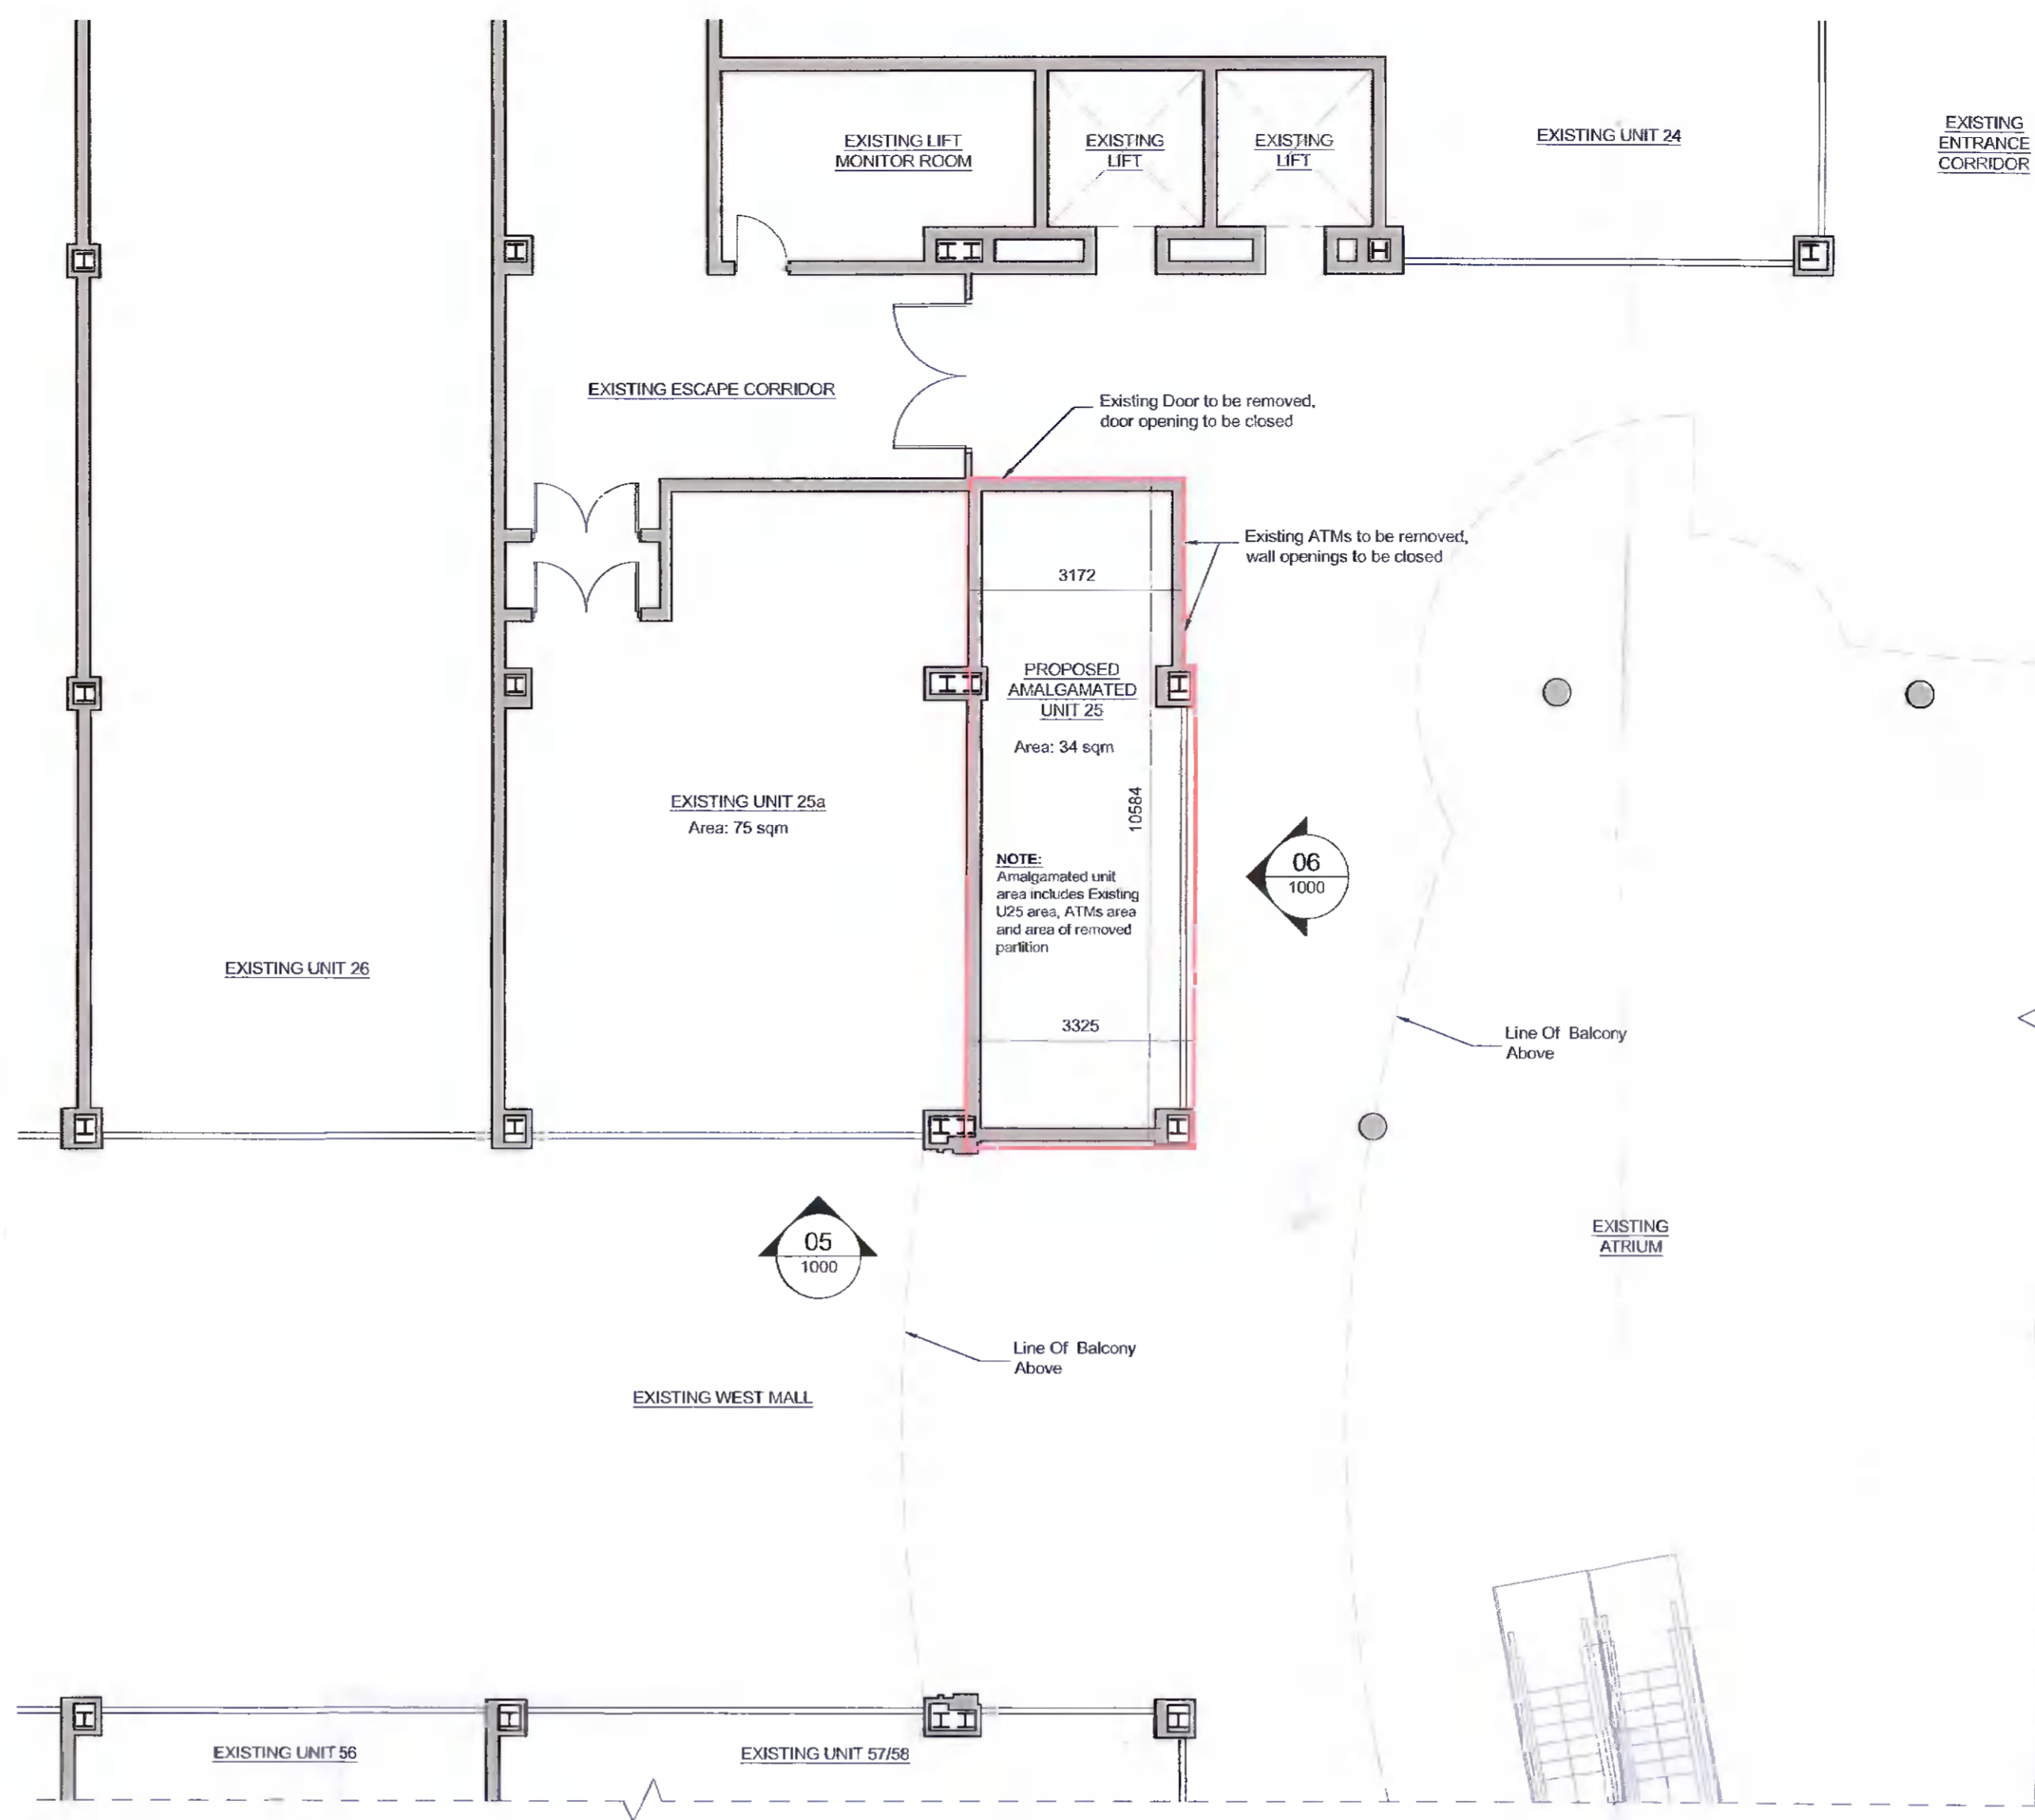


04 PROPOSED FLOOR PLAN
SCALE = 1:100

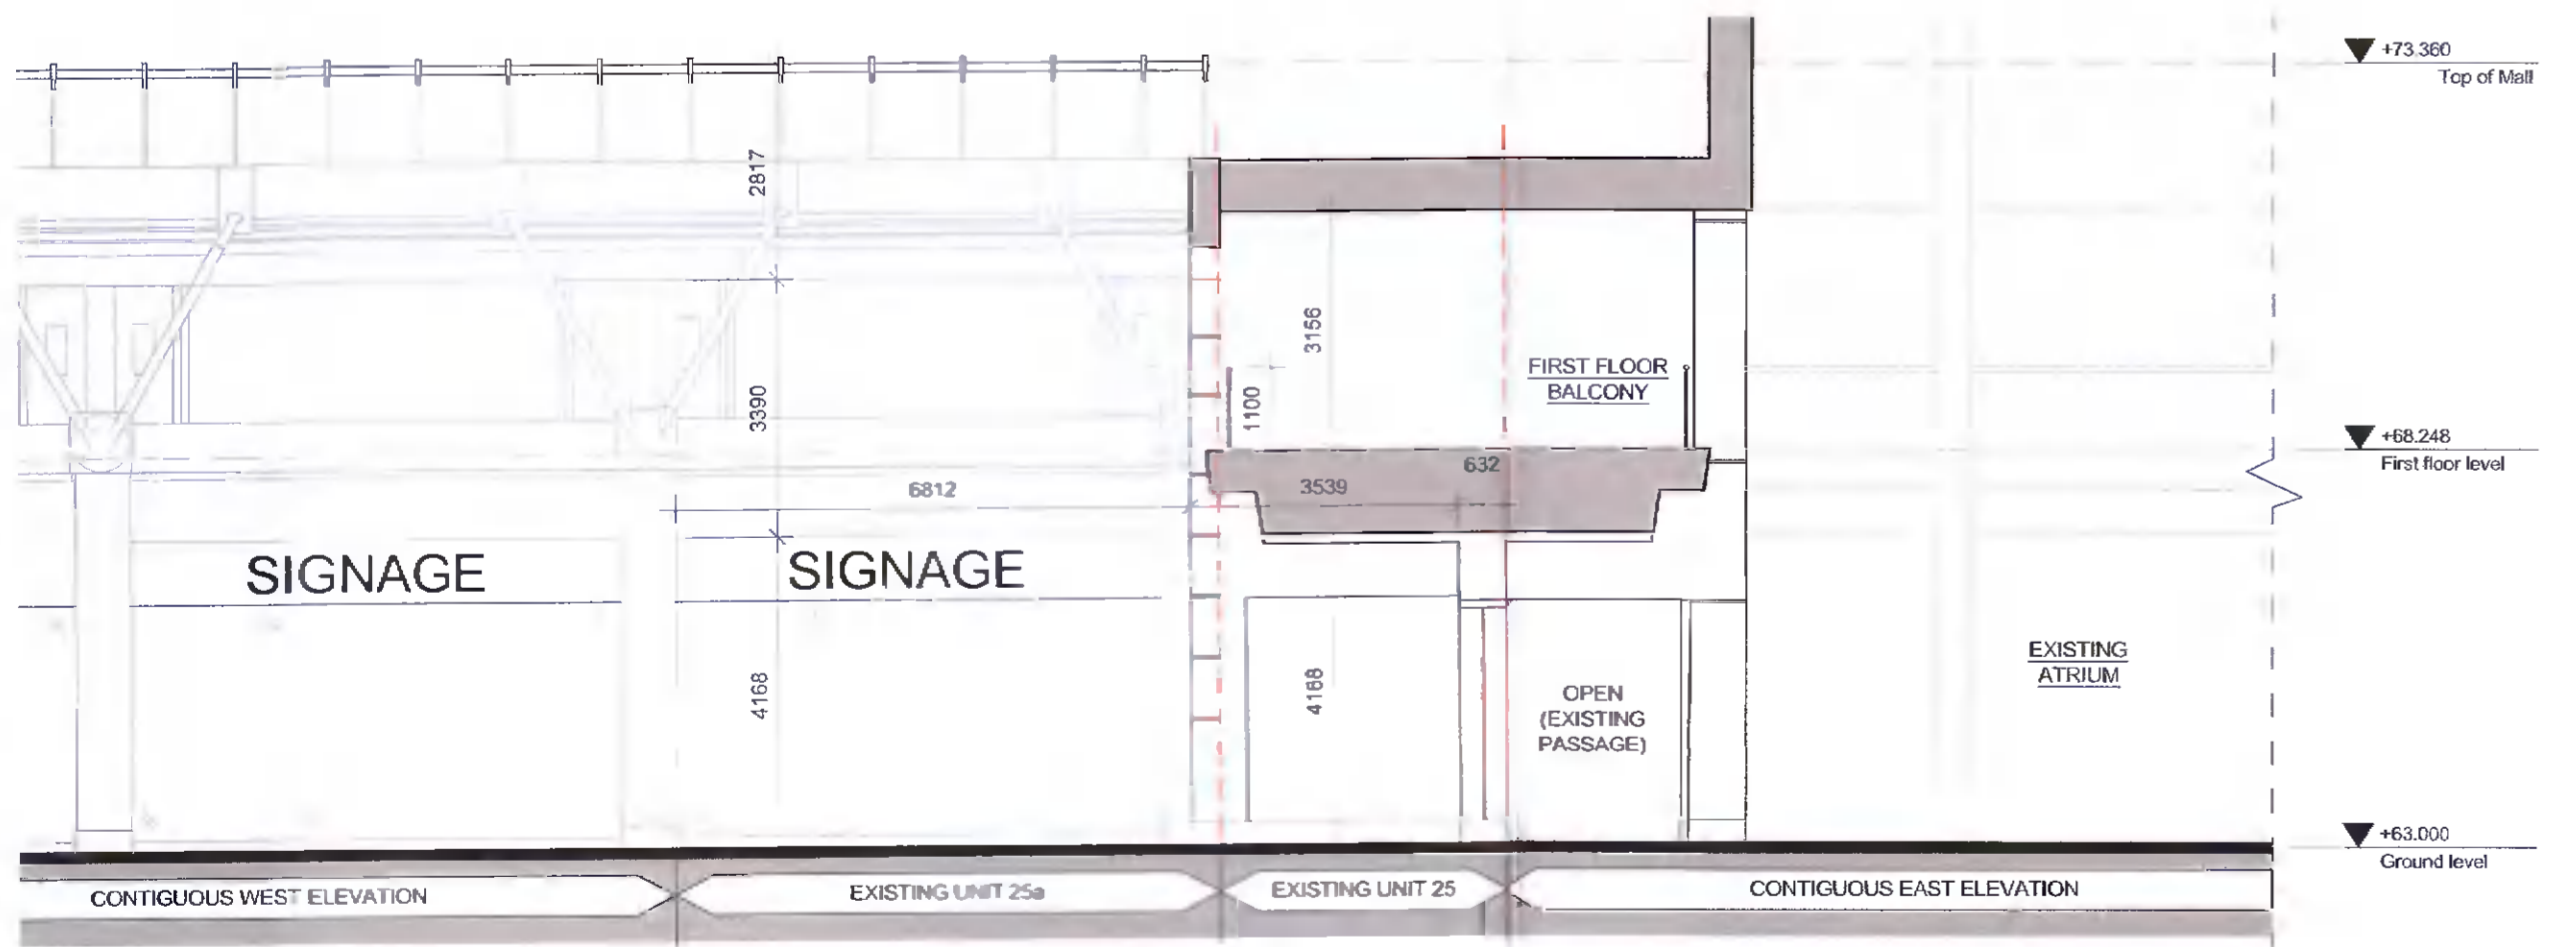


02 EXISTING WEST MALL ELEVATION
SCALE = 1:100

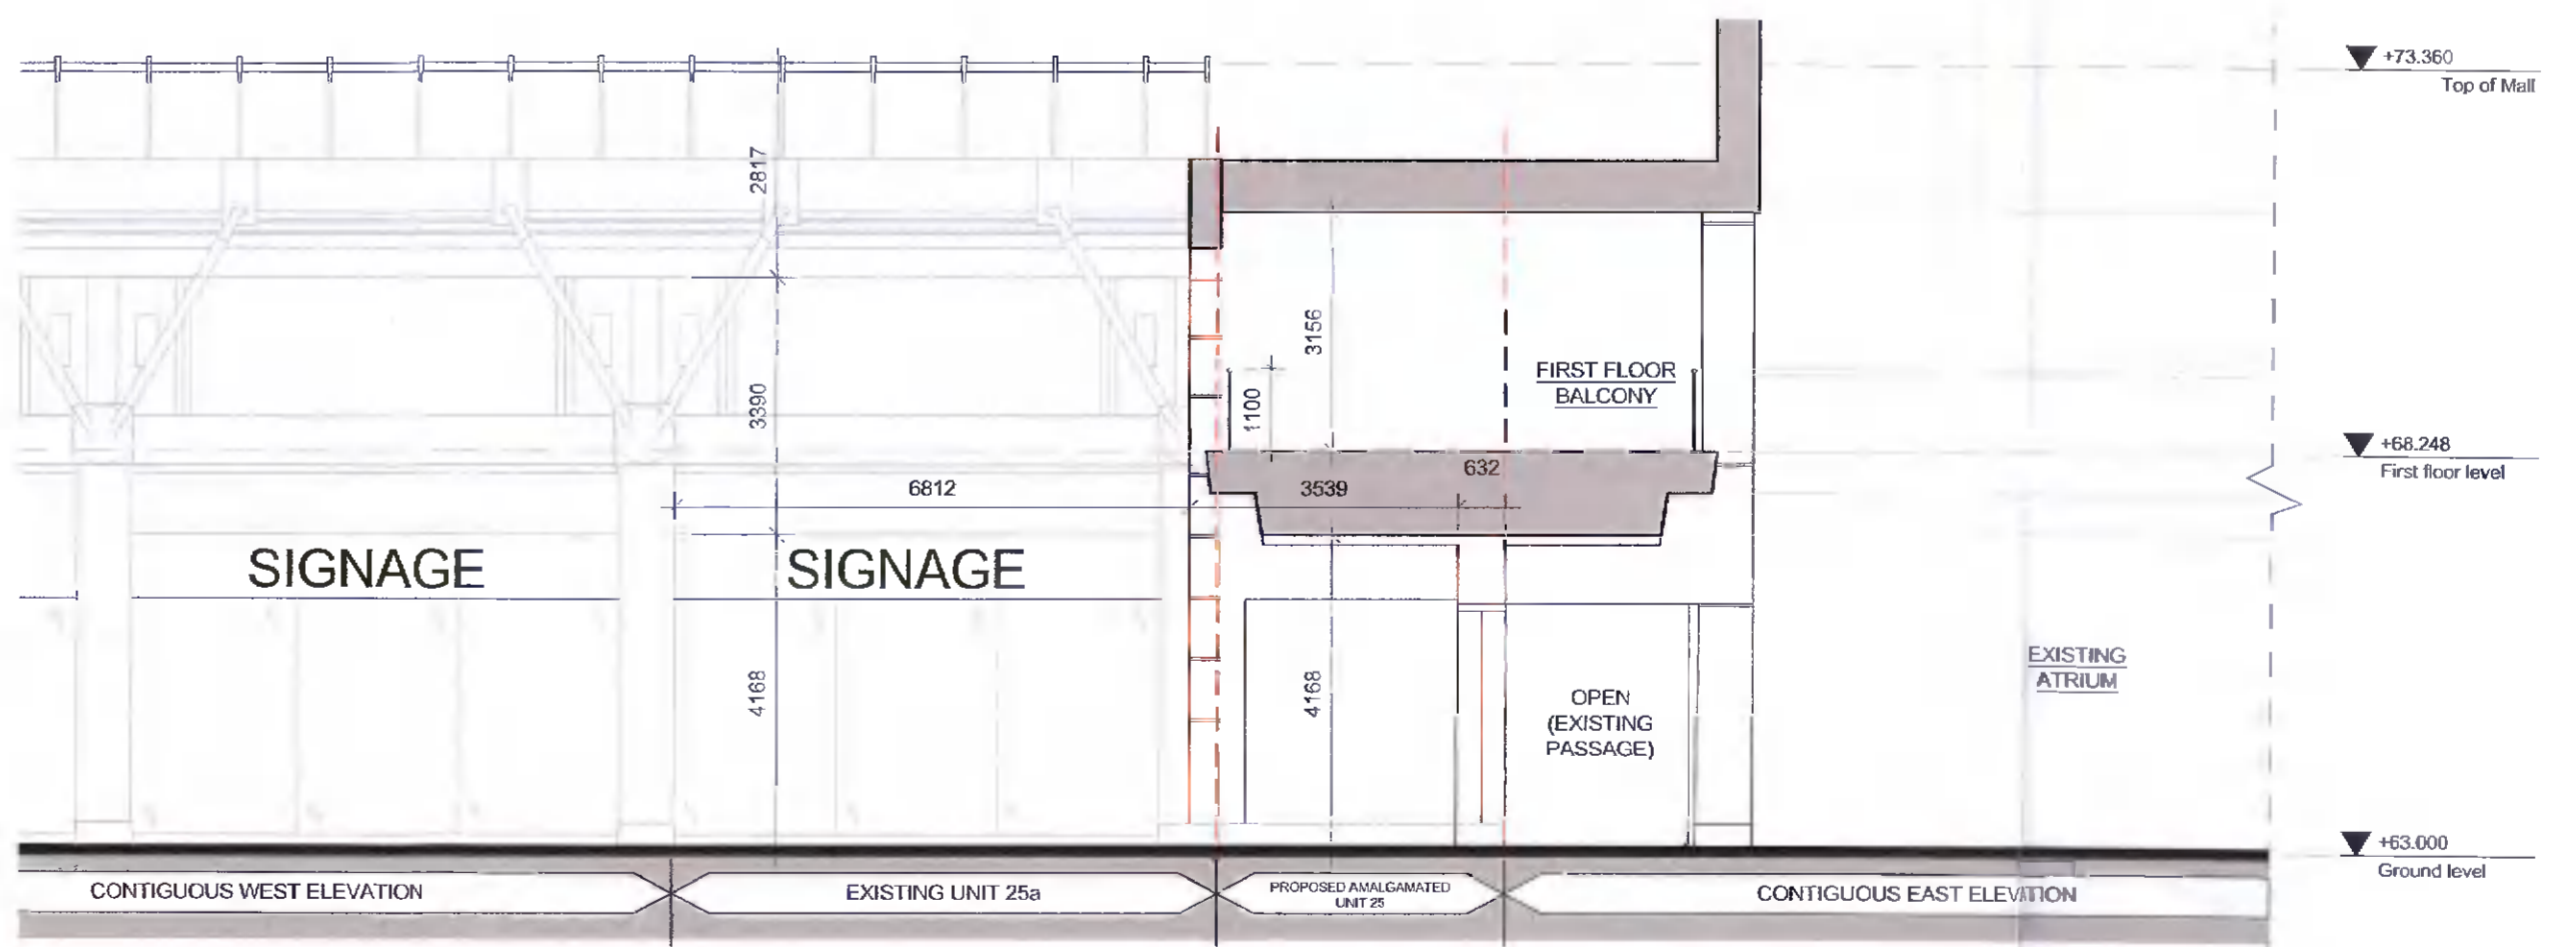

05 PROPOSED WEST MALL ELEVATION
SCALE = 1:100

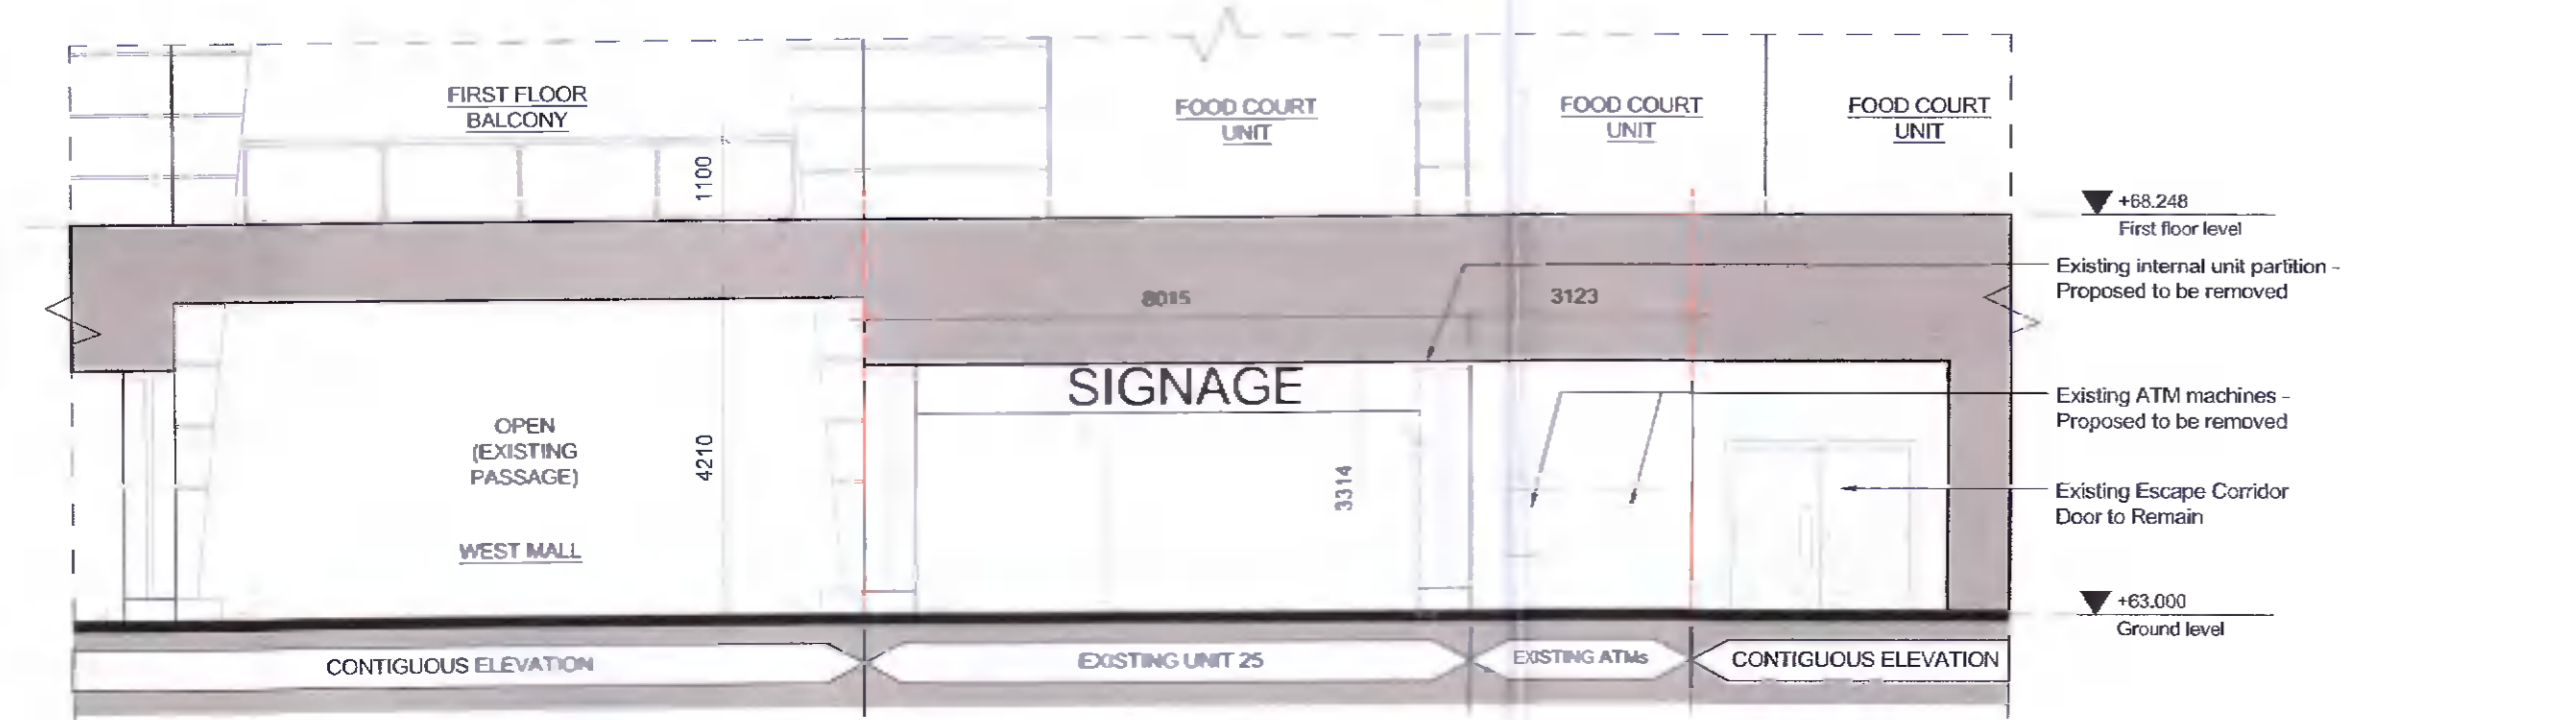

03 EXISTING ATRIUM ELEVATION
SCALE = 1:100

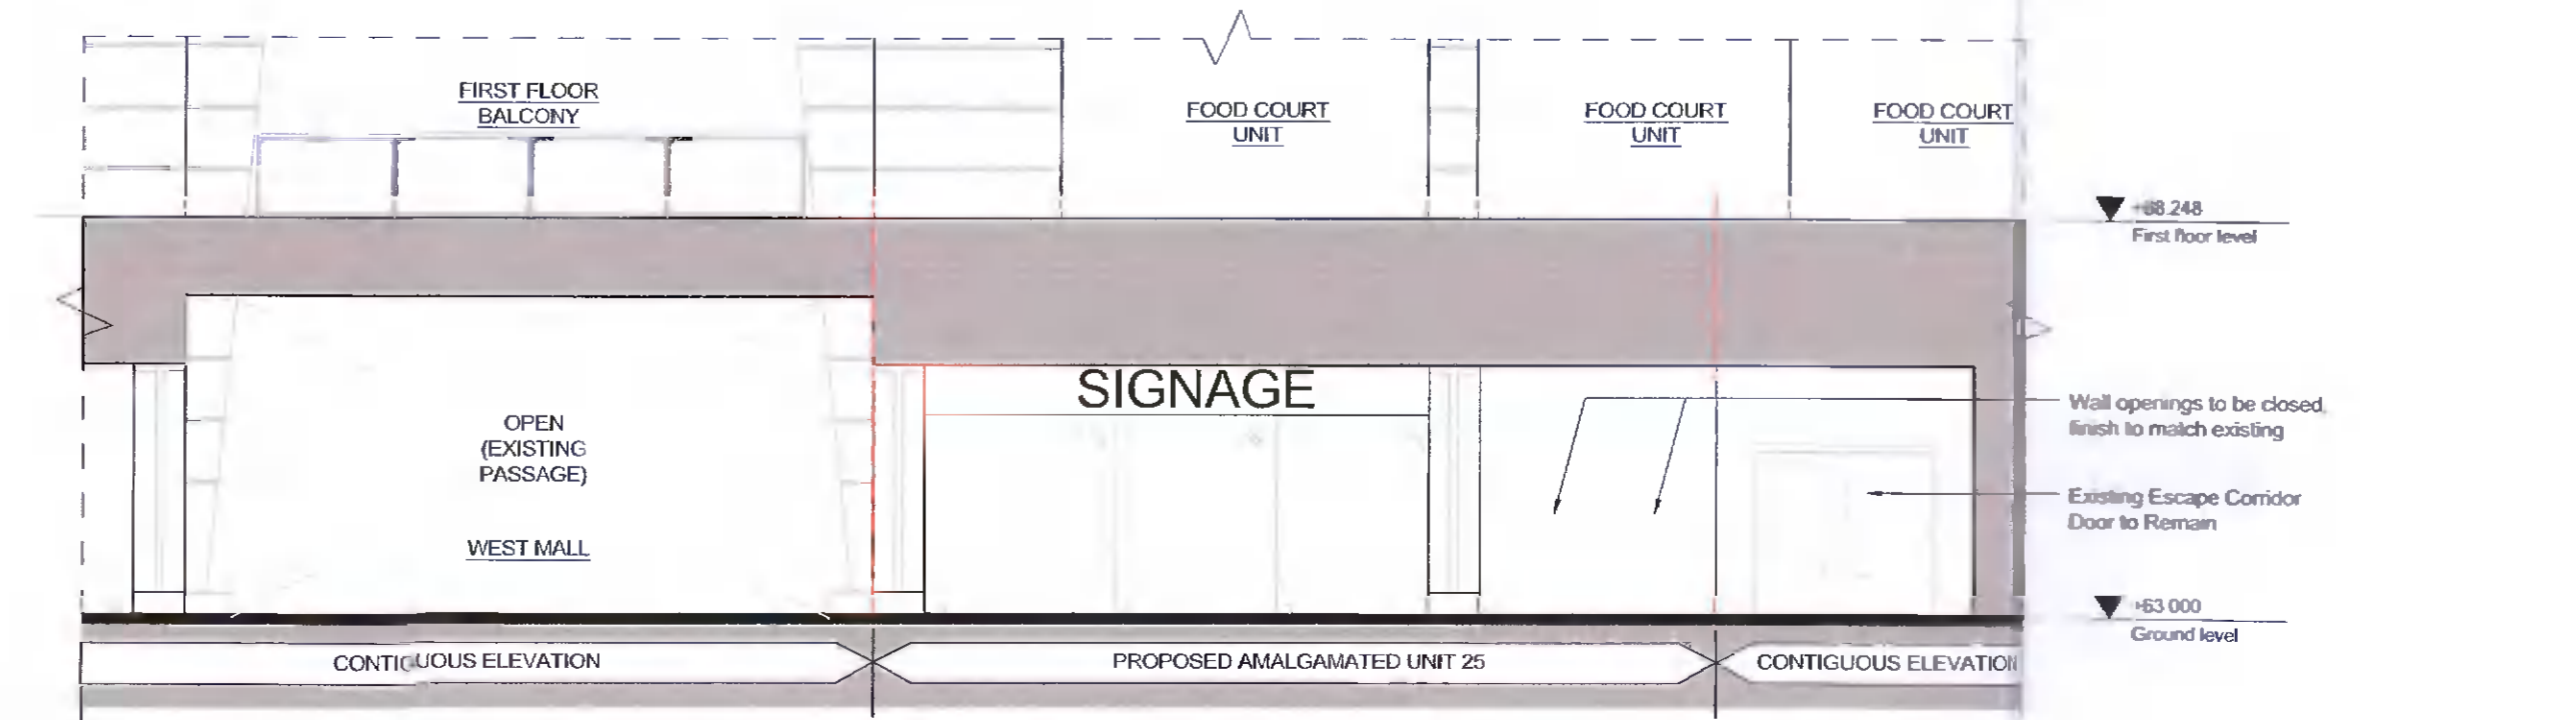

06 PROPOSED ATRIUM ELEVATION
SCALE = 1:100

REV	DATE	DESCRIPTION	RB	CM	CHK
C01	10/10/2022	ISSUED FOR PLANNING			

PLANNING

CLIENT
LIFFEY VALLEY MANAGEMENT Ltd.

PROJECT
**LIFFEY VALLEY SHOPPING CENTRE
PROPOSED AMALGAMATION OF UNIT 25 WITH ADJOINING ATM**

DRAWING
EXISTING PLAN, ELEVATIONS, SECTION

PROJECT NUMBER 330168	DATE FEBRUARY 2022
SCALE@ A1: 1:100	DRAWING CHECKED: RB / CM
STATUS CODE: A1	DRAWING NUMBER: LVSC-HJL-25-00-DR-A-1000
	REVISION: C01

Henry J Lyons
Architecture + Interiors
info@henryjlyons.com +353 1 888 3333
51-54 Pearse Street Dublin D02 KA66