

Contiguous front elevation (North) to Beverly Drive - Existing



Contiguous front elevation (North) to Beverly Drive - Proposed

PLANNING

Clarification of Further Information

Rev B: 03/03/2022: Revised to incorporate Clarification of FI request
 peter nickels architects

client: David Renwick


project: 1, Beverly Drive, Scholarstown, Dublin 16

drawing: Contiguous Elevations


drawing no: 1470/PP/015 revision: B

scale: 1:200 @ A3 date: August 2021

ONE WILLIAMS, SURVEY DESIGN, DUBLIN 15
 peter nickels architects
 150A 101 St. 115 R902

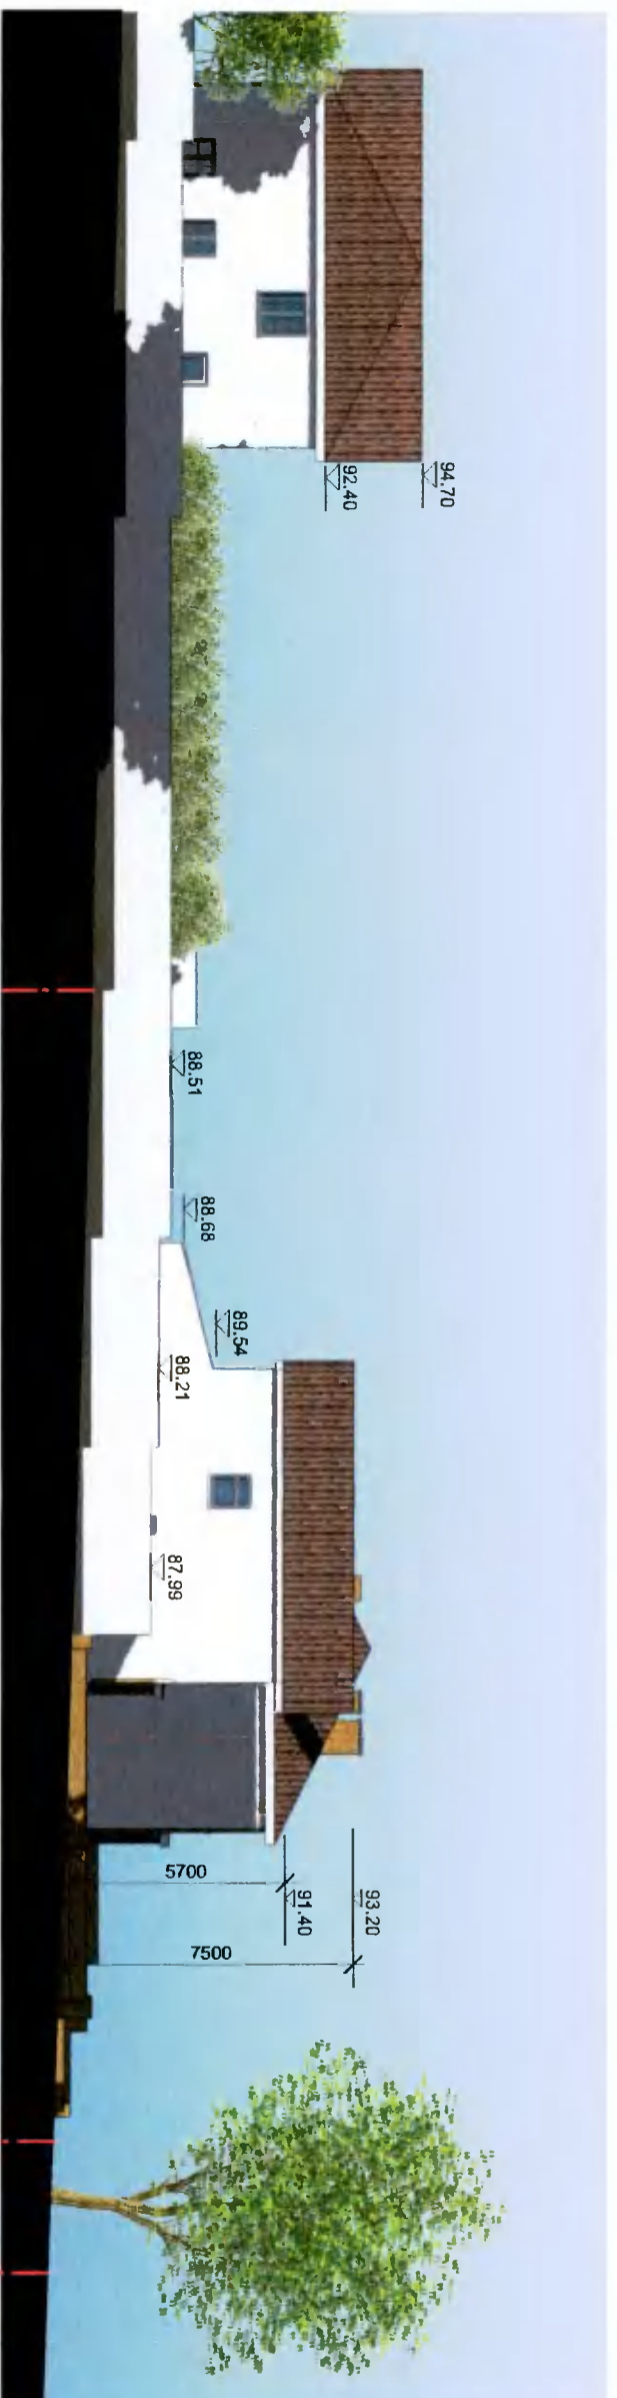

Contiguous side elevation (East) to Scholarstown Road - Existing

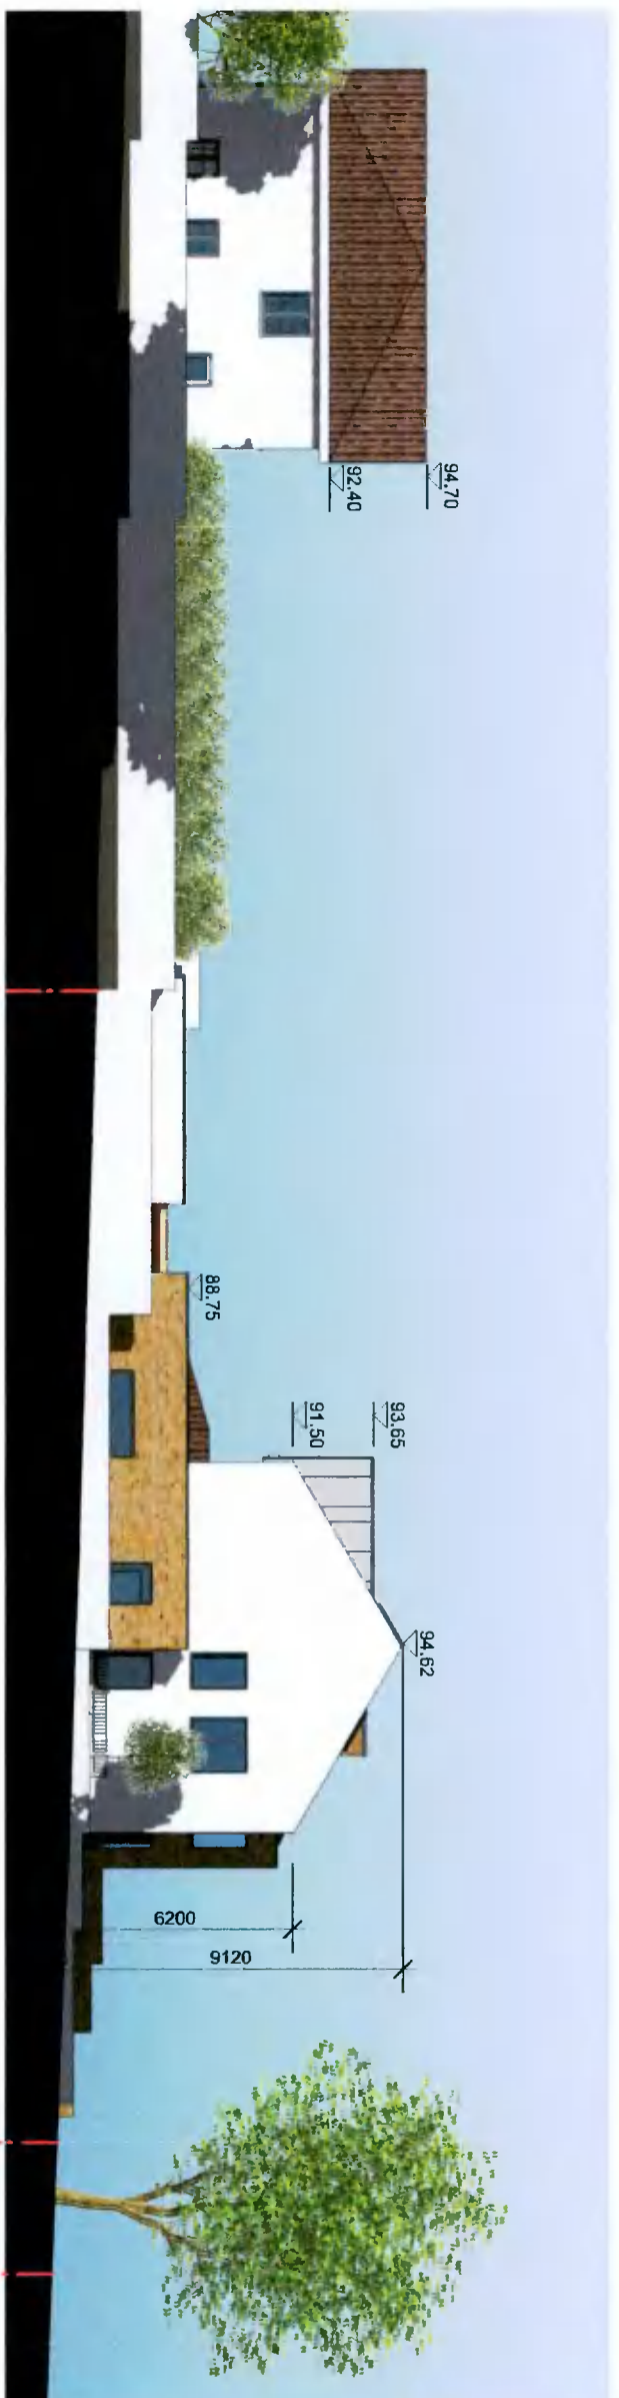

Contiguous side elevation (East) to Scholarstown Road - Proposed

PLANNING
Clarification of
Further Information

Rev B: 03/03/2022: Revised to incorporate Clarification of FI request
 peter nickels architects

client: David Renwick

project: 1, Beverly Drive, Scholarstown, Dublin 16

drawing: Contiguous Elevations

drawing no 1470/PP/016 revision: B

scale: 1:200 @ A3 date: August 2021

The Willows, Sundry Grove, Dún Dealgán, Dublin 6
 peter nickels architects
 email: pnickels@peternickels.com
 phone: +353 (0)1 86 315 8902

