



**N**  
**I**  
PROPOSED SITE LAYOUT PLAN  
CORNERPARK, NEWCASTLE.  
Scale 1:500


LEGEND	
PERMITTED DEVELOPMENT UNDER REG REF SD19A/0040	
Main access road	
AREA Relating to this application	
Existing / As built Trees / Planting	
Existing / As built Public Foot Path	
Existing / As built Private Path	
Existing / As built PARKING	
Existing / As built REAR GARDENS	
Existing CONTEXT	
Existing / As built Public open space	
Existing / As built Garden Fencing	
LAND UNDER CONTROL OF APPLICANT	



**PROPOSED BIN STORAGE**

**NOTE: PLEASE REFER TO LANDSCAPE DRAWING FOR FURTHER DETAIL REGARDING BOUNDARY TREATMENT, HARD AND SOFT LANDSCAPING AND LAYOUTS.**

**N**  
**I**  
PROPOSED SITE LAYOUT PLAN  
CORNERPARK, NEWCASTLE.  
Scale 1:200

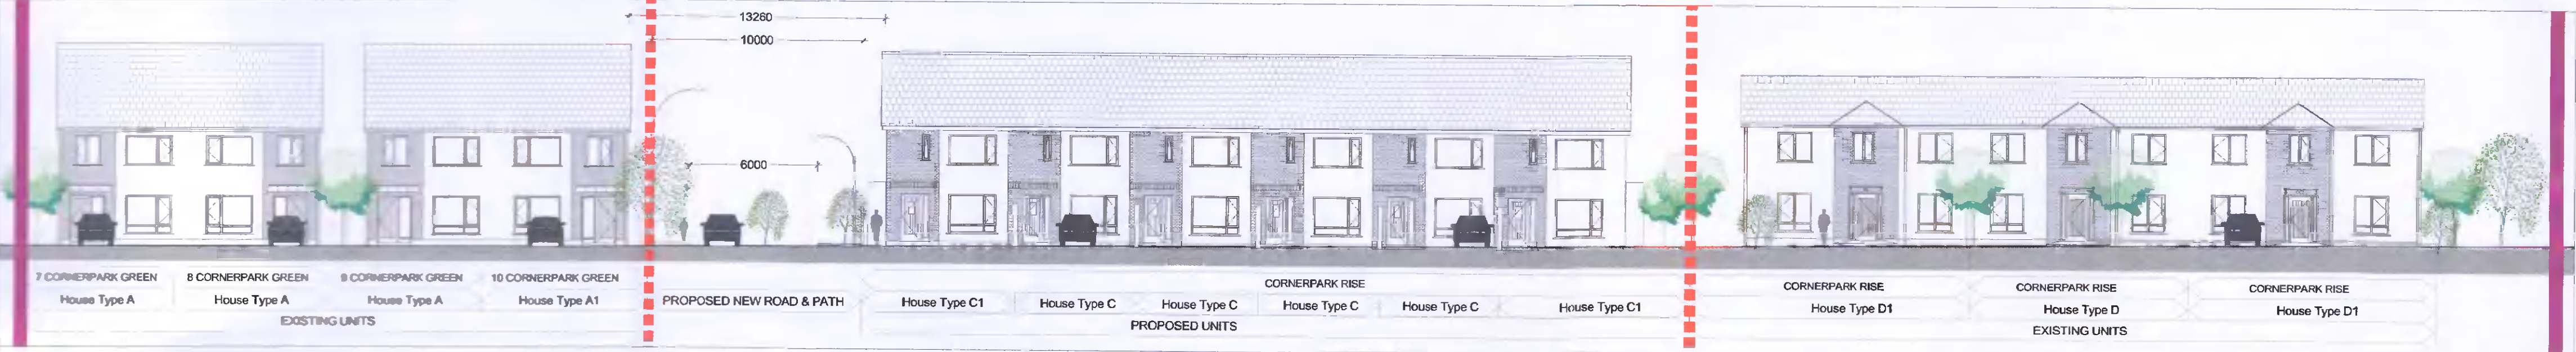

PROPOSED CONTEXTUAL ELEVATION

REV	DATE	DRN	NOTES

DO NOT SCALE FROM THIS DRAWING. USE FIGURED DIMENSIONS IN ALL CASES. VERIFY DIMENSIONS ON SITE AND REPORT ANY DISCREPANCIES TO THE ARCHITECT IMMEDIATELY. THIS DRAWING IS COPYRIGHT AND MAY ONLY BE REPRODUCED WITH THE ARCHITECT'S PERMISSION.

**CDP Architecture**  
Designers - Planning - Interiors - Project Management  
4, The Mall, Main Street, Lucan Village, Co. Dublin, K7B V9R6  
T: 01 6214498  
E: info@cdparchitecture.ie  
W: www.cdp-architecture.com

An Bord Pleanála	
JOB	DATE
RESIDENTIAL DEVELOPMENT AT CORNERPARK, NEWCASTLE CO. DUBLIN	MARCH 2022
CLIENT	DRN
NEWLINE HOMES LTD.	PC
DRAWING TITLE	SCALE
PROPOSED SITE PLAN SITE PLAN + GROUND FLOOR BIN STORE + CONTEXT ELEVATION	1:250 @A1
JOB NUMBER	CHECKED
2019-168	PM
DRAWING NUMBER	REVISION
3.1.100	