



**SIDE ELEVATION**  
Scale 1:125


**SIDE ELEVATION (Powerhouse Side)**  
Scale 1:125

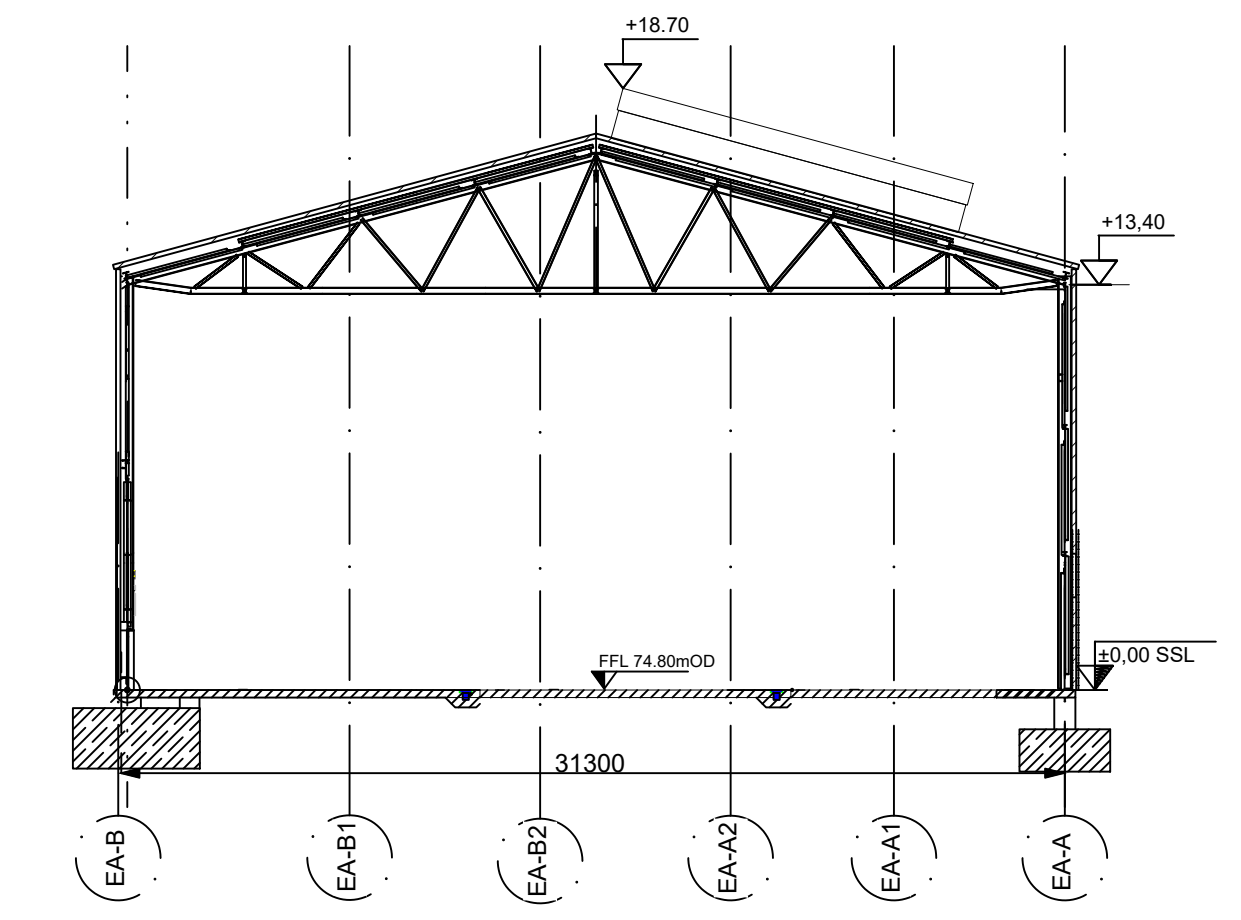



**SECTION 1-1**  
Scale 1:250

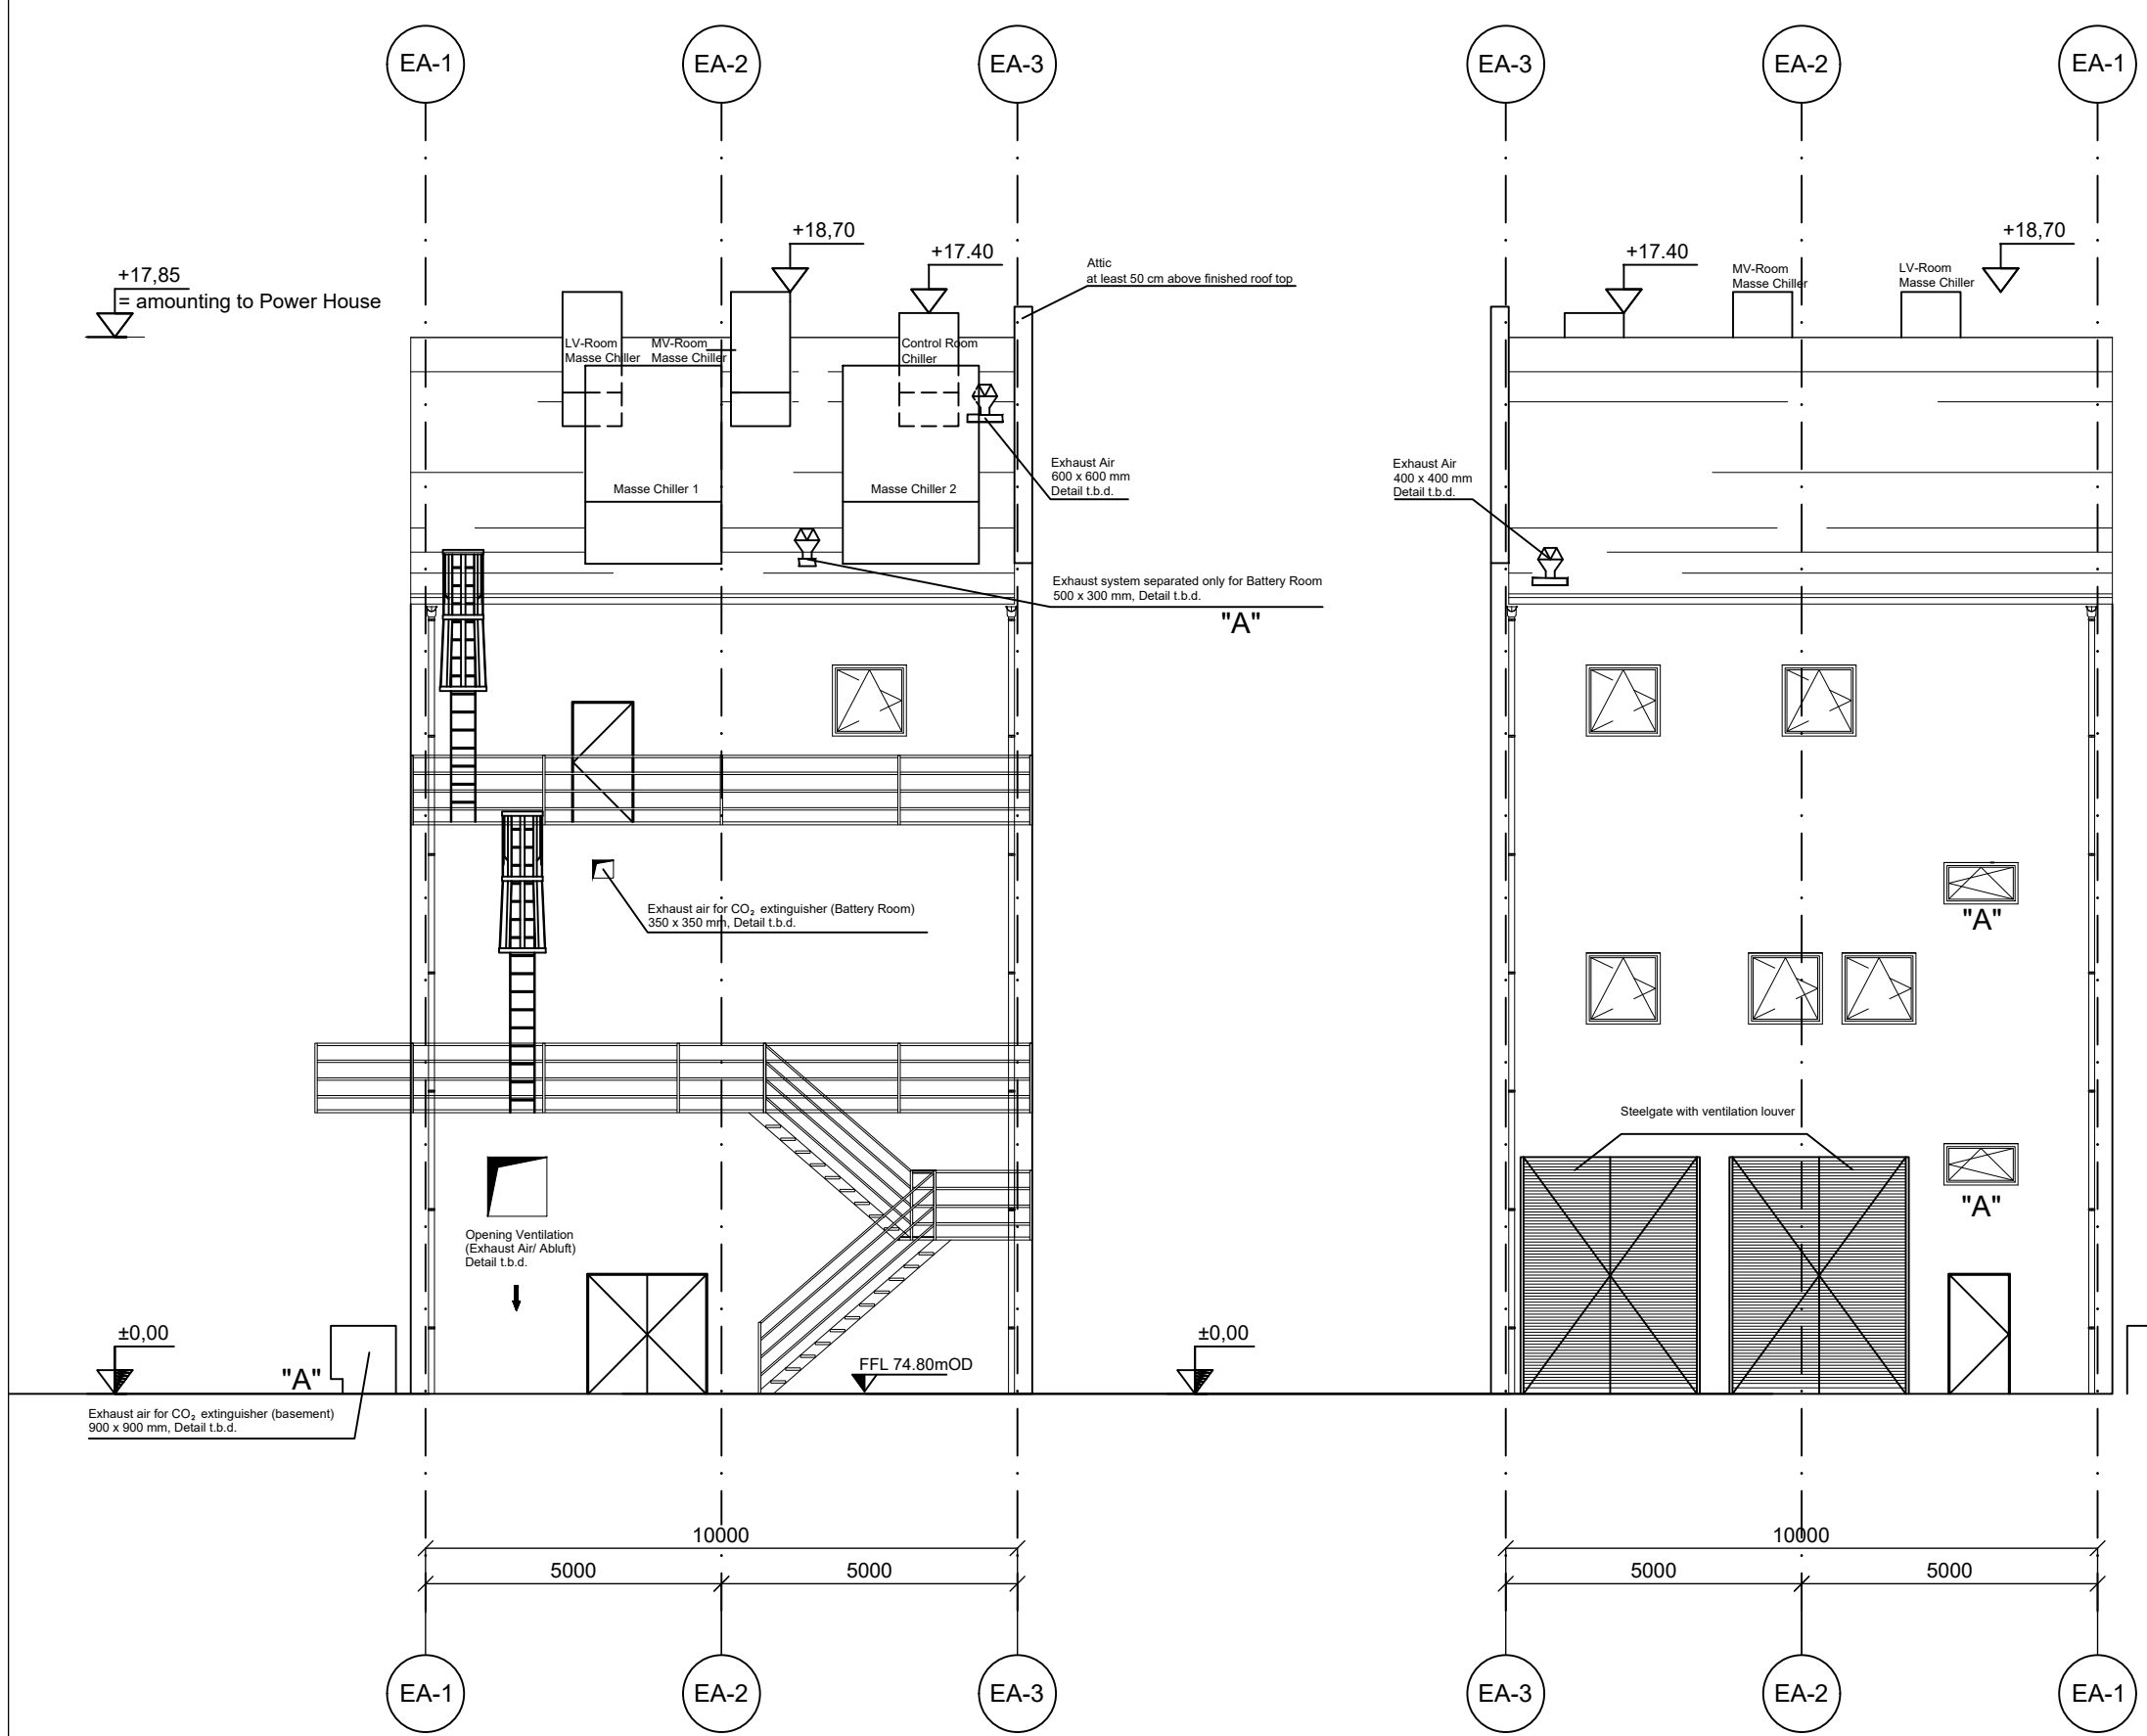


**REAR ELEVATION**  
Scale 1:125

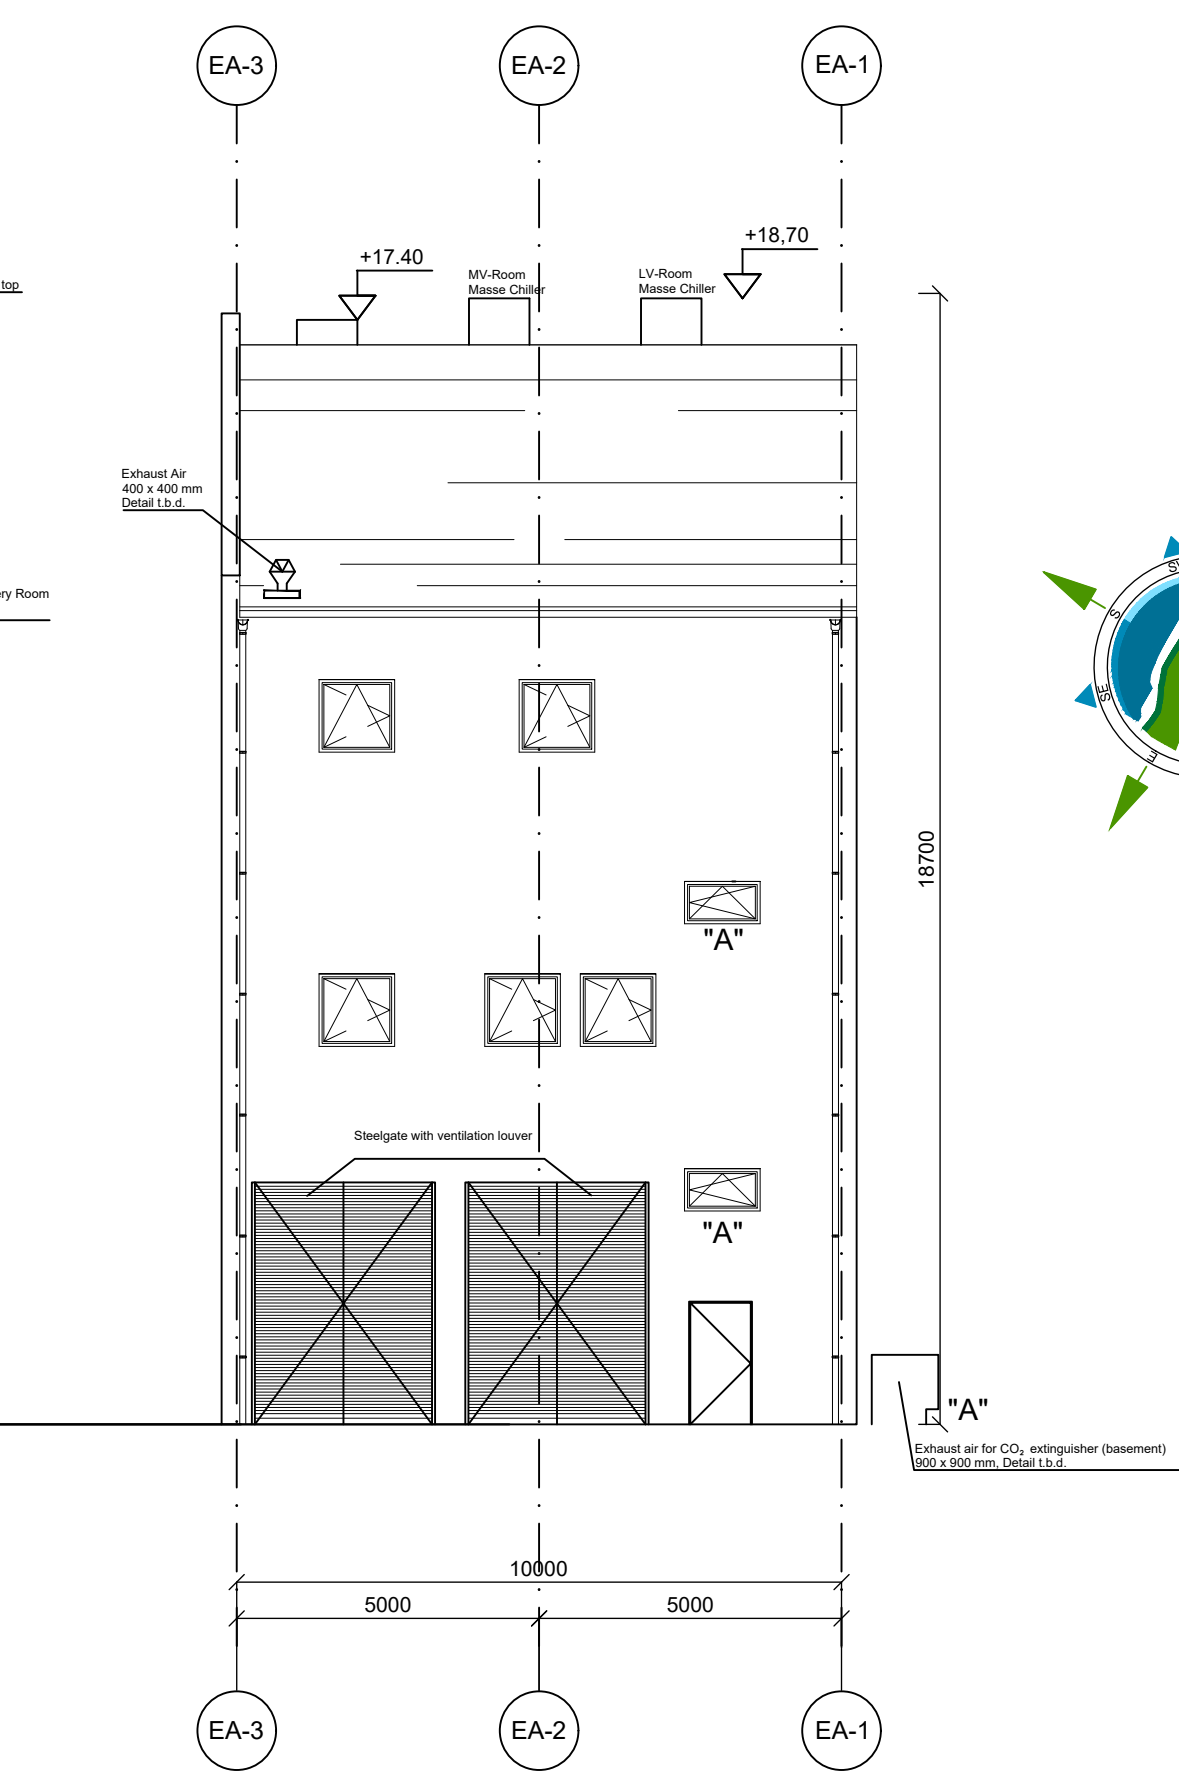

**FRONT ELEVATION**  
Scale 1:125

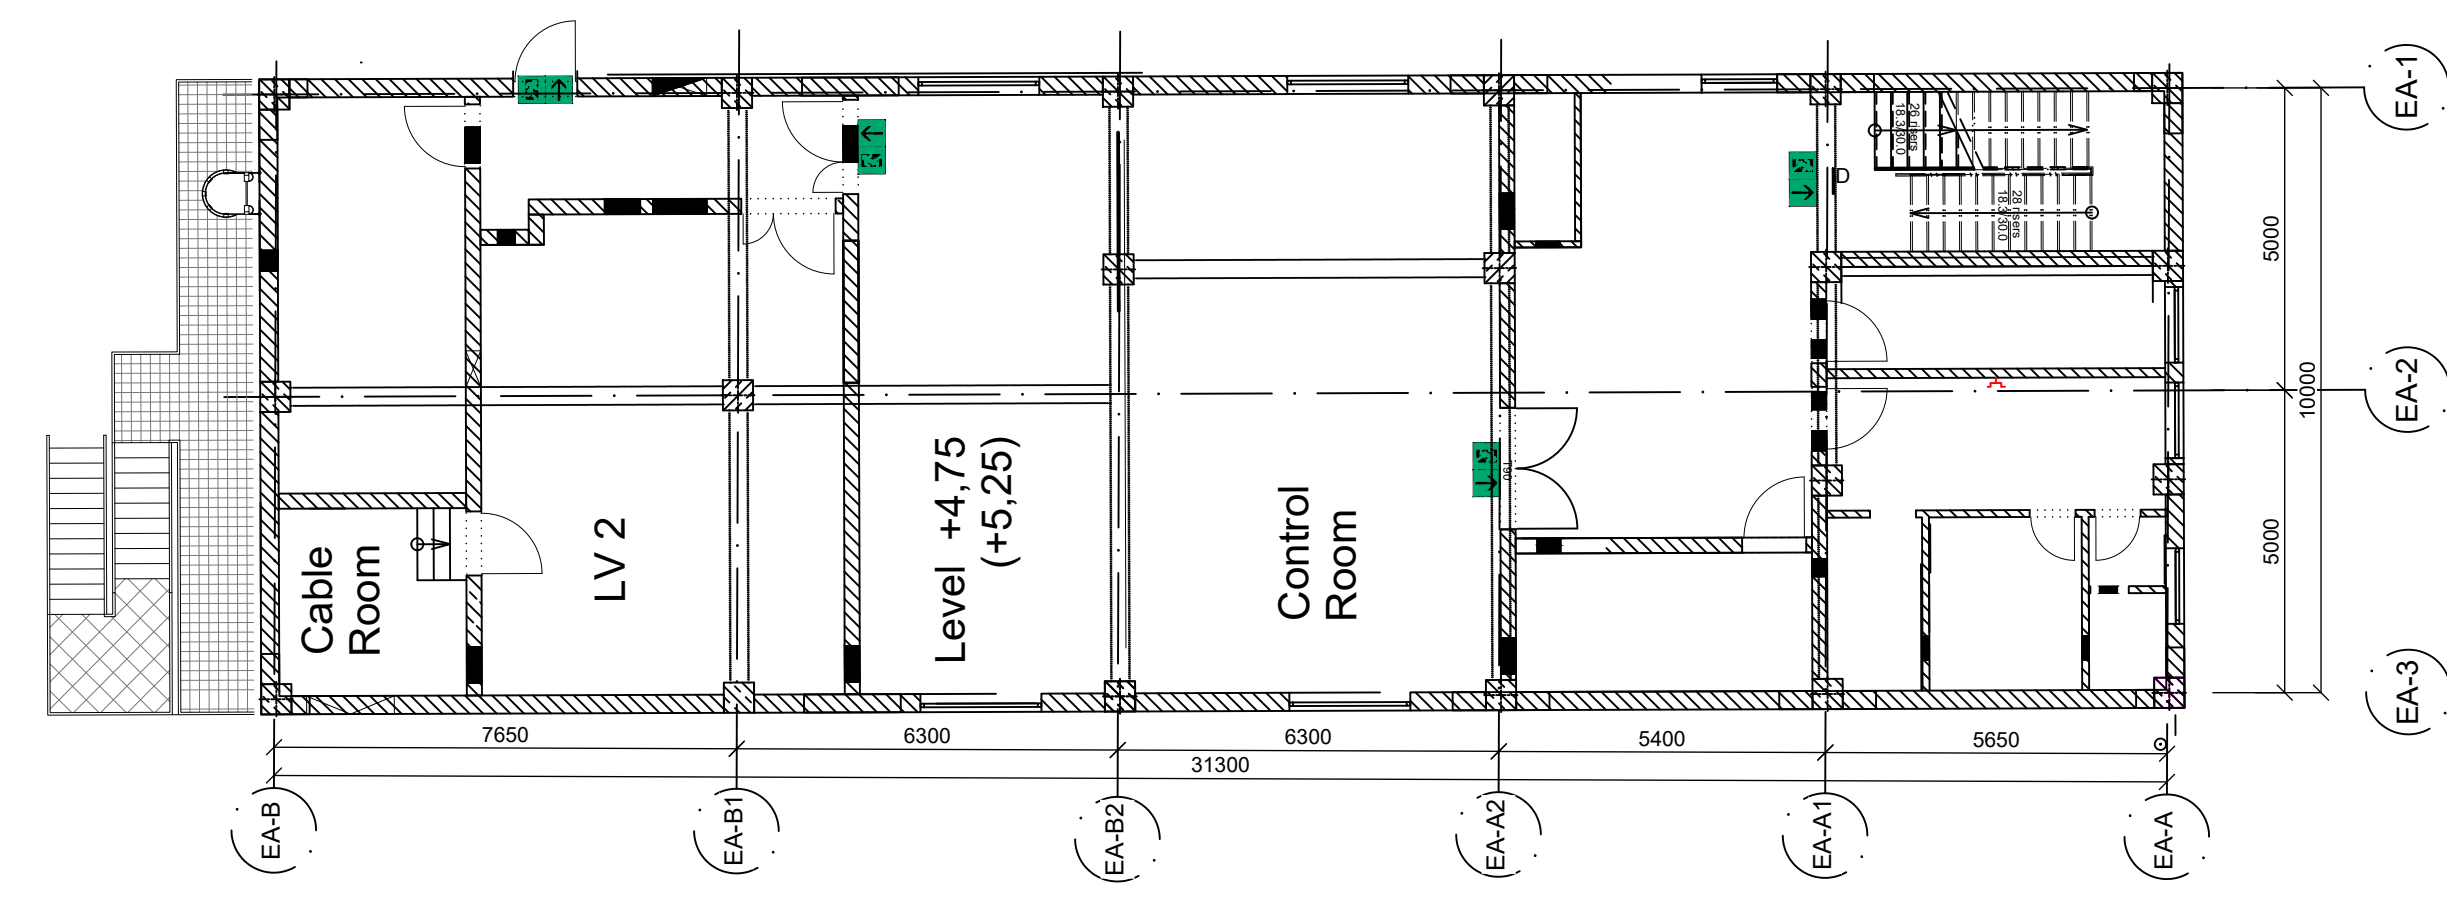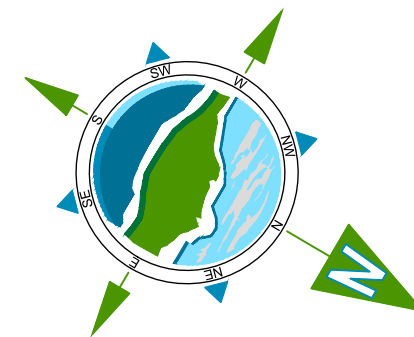


**FIRST FLOOR PLAN**  
Scale 1:125

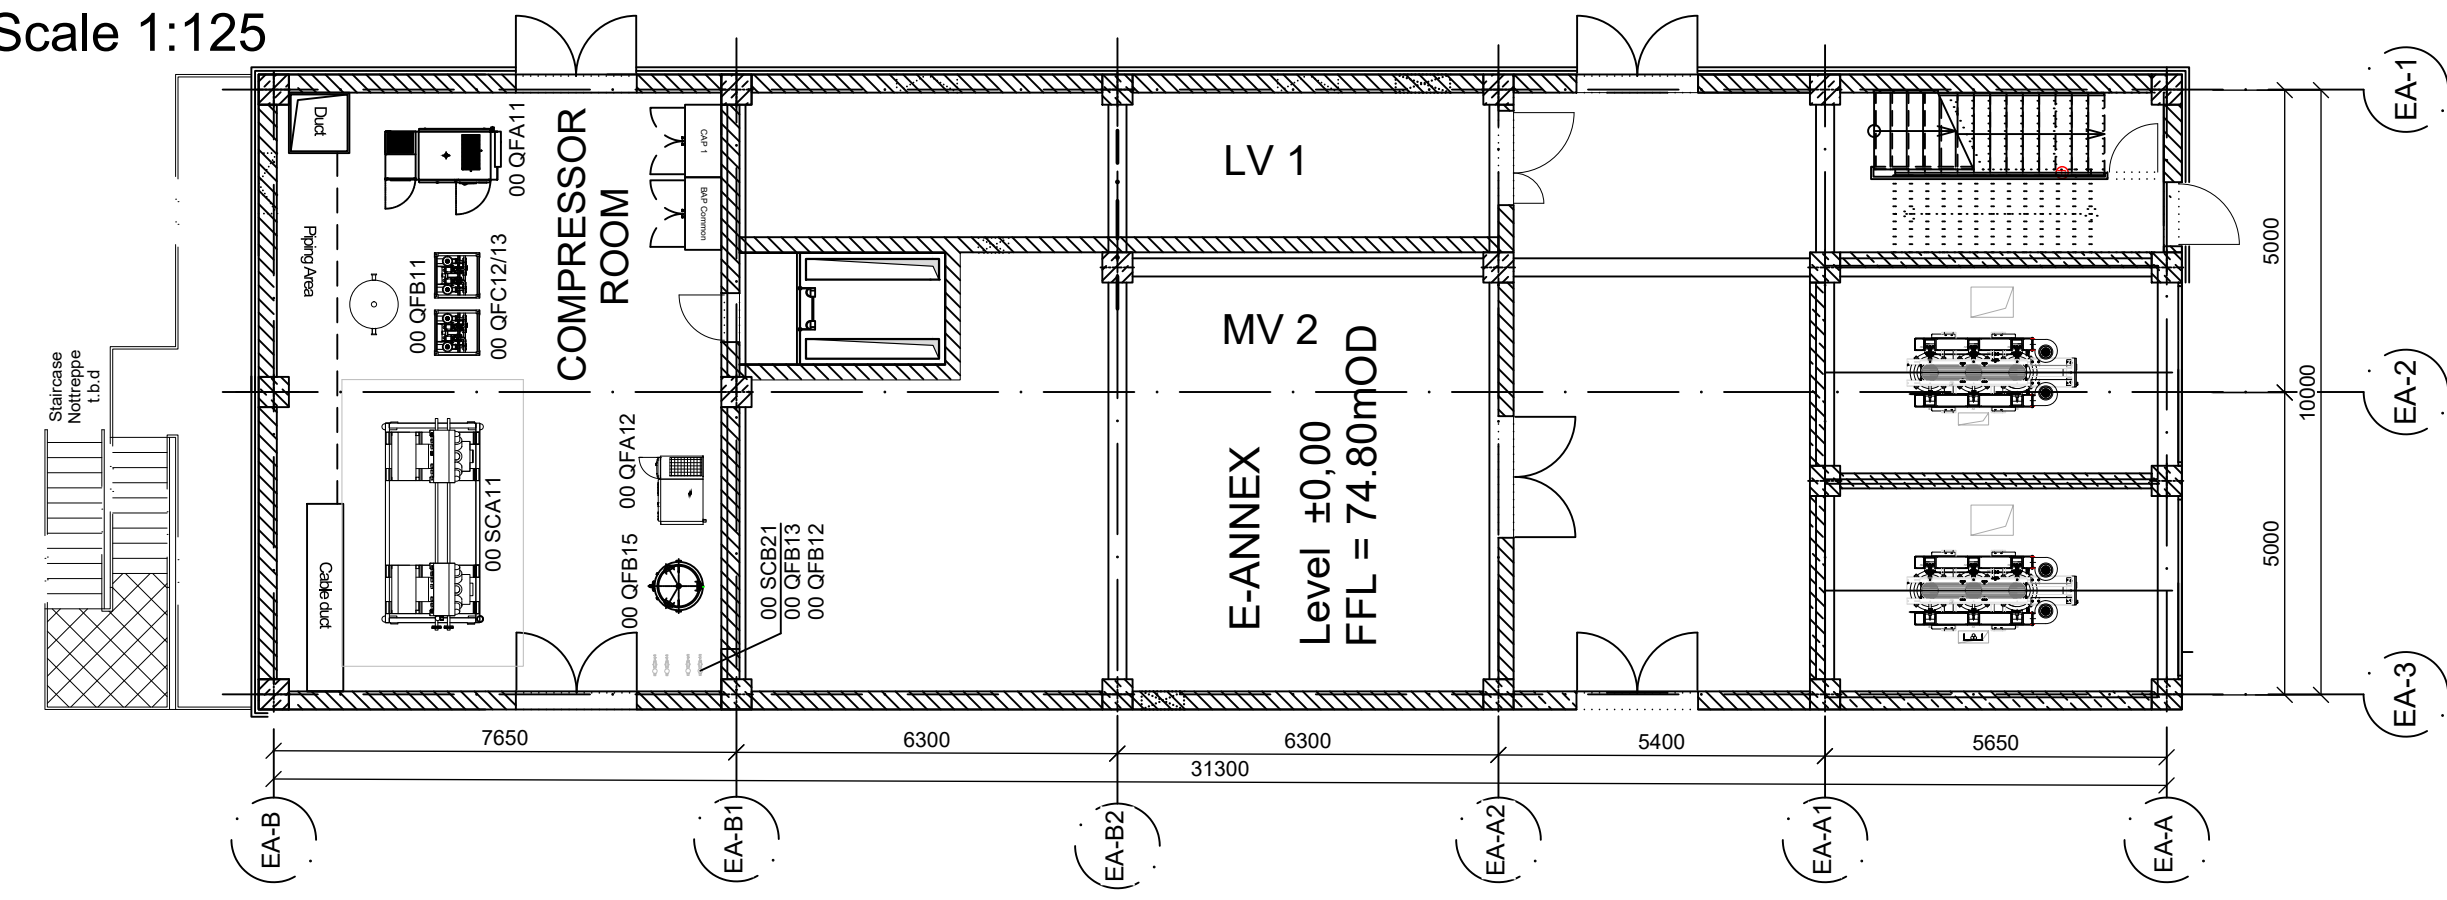

**GROUND FLOOR PLAN**  
Scale 1:125

As agreed with South Dublin County Council in the pre-application consultation meeting the final finishes, including cladding materials and colour codes, will be agreed with the Council post planning through planning condition. Greener Ideas Limited will ensure only Council approved finishes are applied on site.

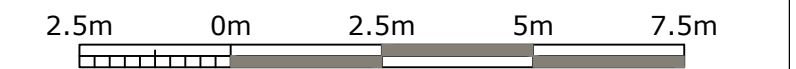

Rev	Date	Description	By	Chkd.
A	02.03.22	PLANNING ISSUE	MN	MMcC



Client: **Greener Ideas**  
Project: **PROFILE PARK POWER PLANT**

Title: **ELECTRICAL ANNEX PLAN, ELEVATIONS & SECTION**

Scale @ A1: **As Shown**  
Prepared by: **M. Nolan** Checked: **M. McCarthy** Date: **March 2022**  
Project Director: **S. Tinnelly**  
Drawing Status: **Planning**

**TOBIN**  
CONSULTING ENGINEERS  
Block 10-4, Blanchardstown Corporate Park,  
Dublin 15, Ireland.  
tel: +353-(0)1-8030406  
fax: +353-(0)1-8030409  
e-mail: dublin@tobin.ie  
www.tobin.ie

Tobin Consulting Engineers will not be liable for any use of this document for any purpose other than that for which it was originally prepared and issued. Except where specifically stated otherwise, all drawings are the property of Tobin Consulting Engineers and shall remain the property of Tobin Consulting Engineers. No part of this document may be reproduced or transmitted in any form and this document shall not be relied upon by any third party for any purpose.  
Drawing No.: **11069-2042** Revision: **A**