

COPYRIGHT:

The design and details shown on this drawing are applicable to their project only and may not be reproduced in whole or in part or be used for any other project or purposes without the written permission of McGillen Design Services or Patrick Joyce Associates with whom copyright resides

DO NOT SCALE FROM THIS DWG:

Use given dimensions. Contractor to check all dimensions on site prior to commencement of works. Any discrepancies are to be referred to the Site Architect/Engineer.

**PATRICK JOYCE ASSOCIATES
CONSULTING ENGINEERS**

2 Prospect Grove
Stocking Lane
Rathfarnham
Dublin 16


Telephone: (01) 494 6745
Mobile: (087) 247 6375
E-Mail: patrickjoyceassociates@gmail.com

Date:	Rev:	Description:
24/02/2022	A	ISSUED FOR APPROVAL
07/03/2022	B	ISSUED FOR PLANNING PERMISSION PURPOSES

MCGILLEN DESIGN SERVICES, "BURGAGE", BLESSINGTON, CO. WICKLOW.

E-Mail: petermcgillen@hotmail.com Phone: 045/ 891468

CLIENT: MR. GARY McKEON	PROJECT: EXISTING DEVELOPMENT AT GLASSAMUCKY, BOHERNABREENA, DUBLIN 24	DRAWING TITLE: DWELLING-HOUSE (A) & GARAGE (A1) EXISTING FIRST FLOOR PLAN
PREPARED BY: Patrick Joyce	DATE: October 2021	DWG NO: EX/22/05
	SCALE: 1:100 (A3)	REVISION:
		STATUS:

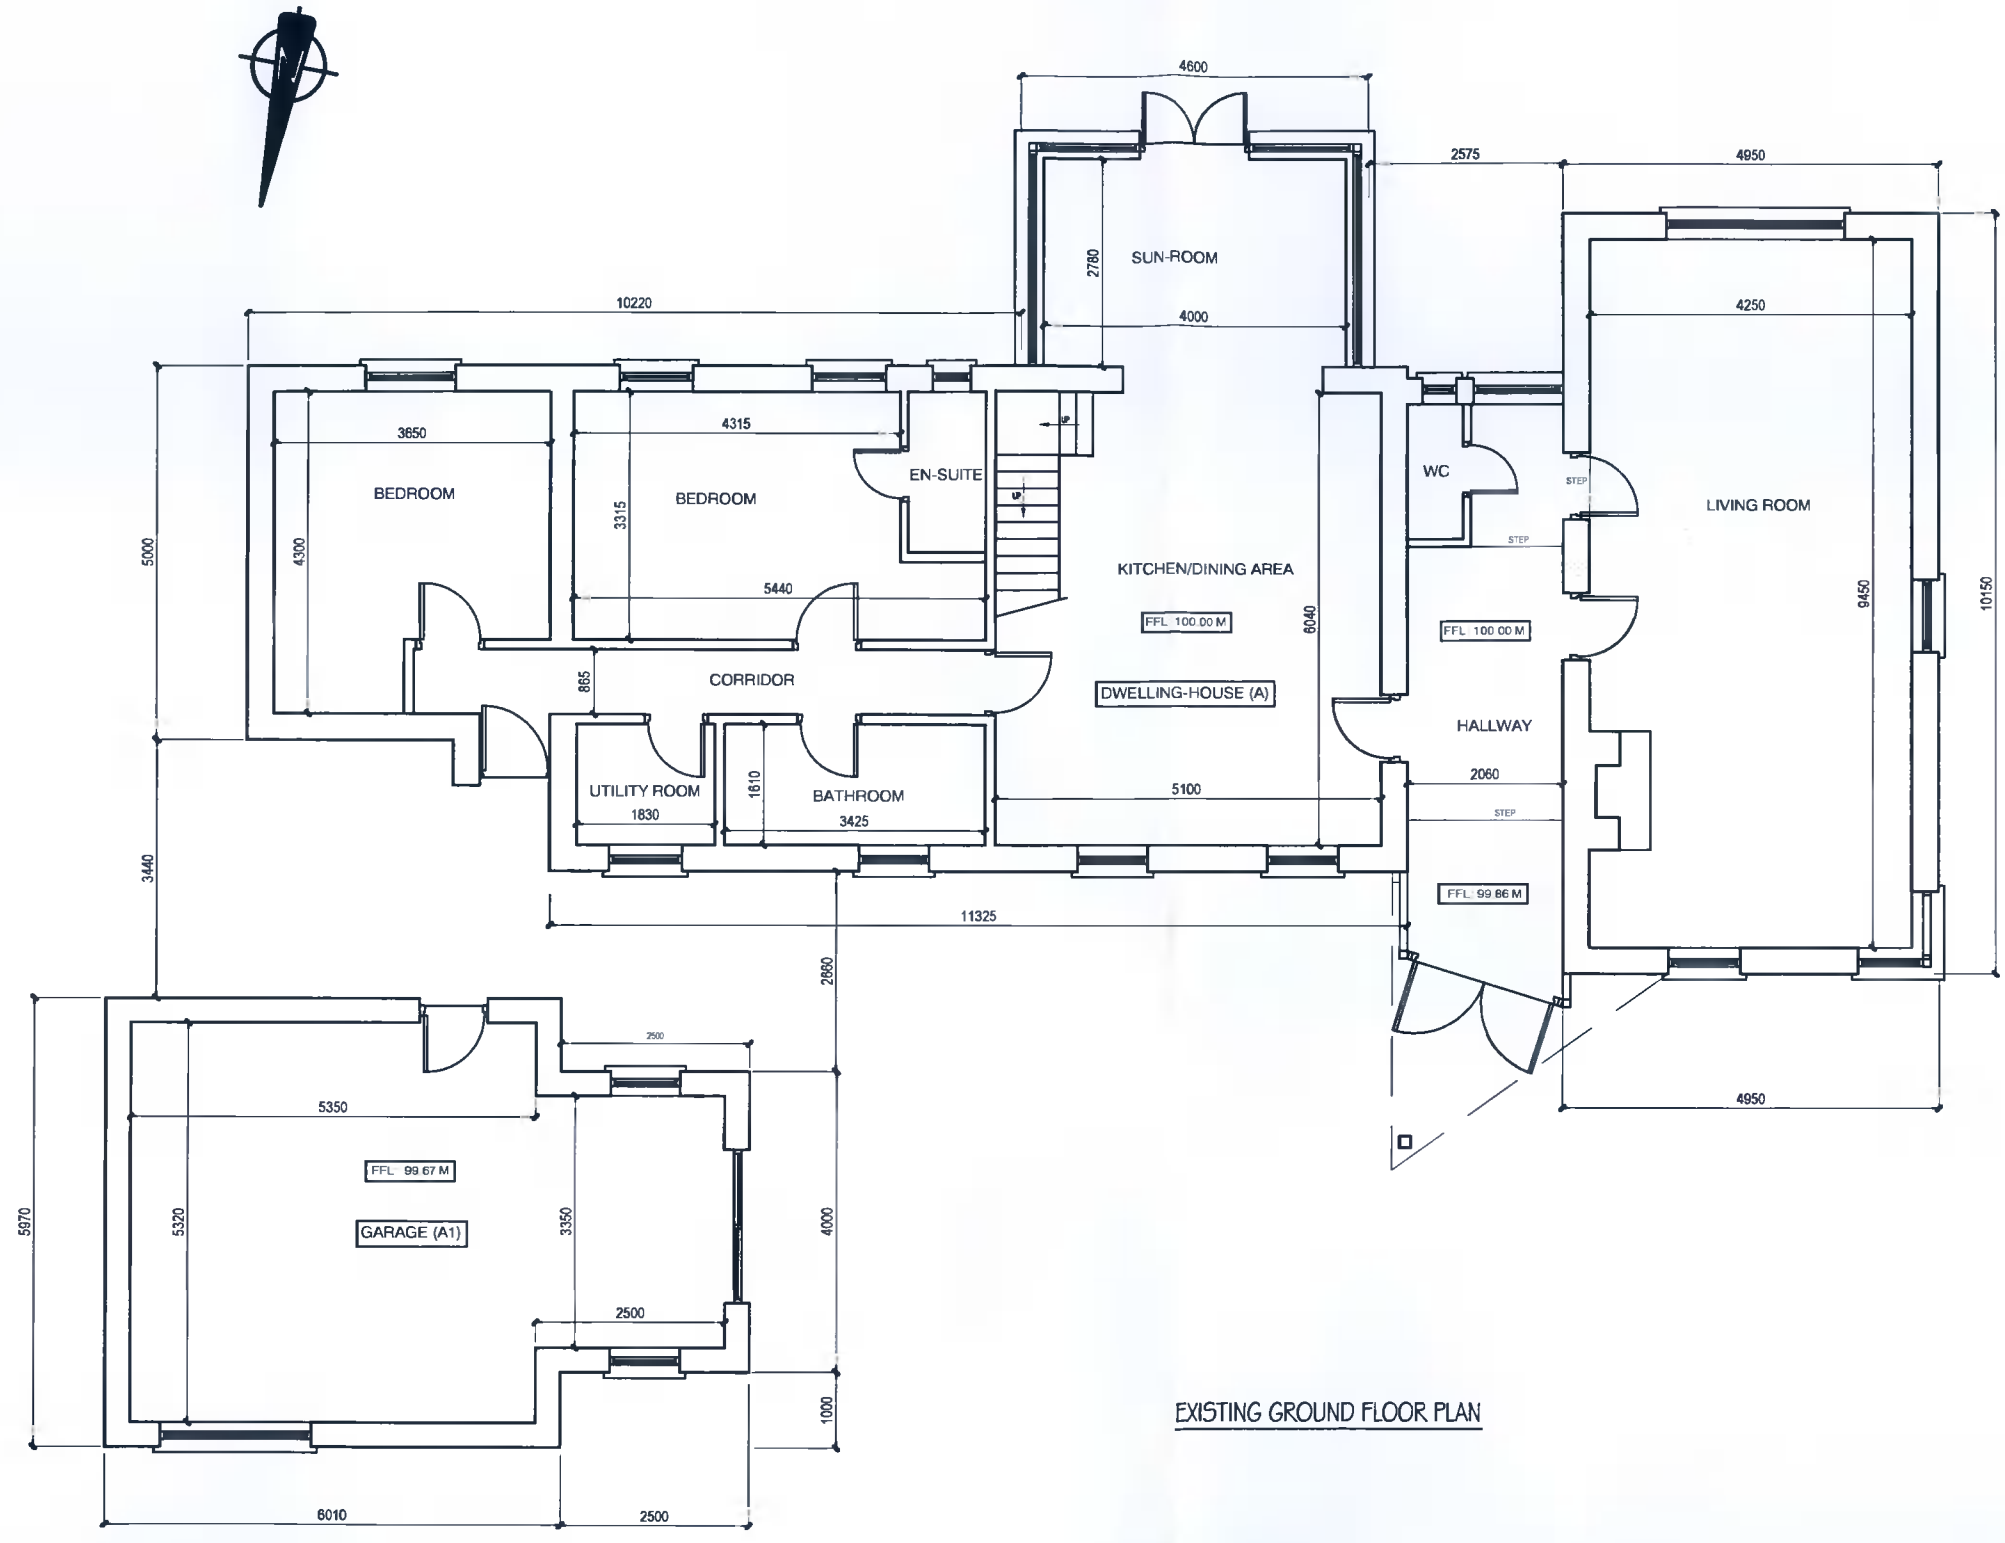

EXISTING GROUND FLOOR PLAN

ISSUED FOR PLANNING PERMISSION PURPOSES ONLY

COPYRIGHT:
 The design and details shown on this drawing are applicable to their project only and may not be reproduced in whole or in part or be used for any other project or purposes without the written permission of McGillen Design Services or Patrick Joyce Associates with whom copyright resides

DO NOT SCALE FROM THIS DWG:
 Use given dimensions. Contractor to check all dimensions on site prior to commencement of works. Any discrepancies are to be referred to the Site Architect/ Engineer.


PATRICK JOYCE ASSOCIATES
CONSULTING ENGINEERS

2 Prospect Grove
 Stocking Lane
 Rathfarnham
 Dublin 16


Telephone: (01) 494 6745
 Mobile: (087) 247 6375
 E-Mail: patrickjoyceassociates@gmail.com

Date:	Rev:	Description:
24/02/2022	A	ISSUED FOR APPROVAL
07/03/2022	B	ISSUED FOR PLANNING PERMISSION PURPOSES


MCGILLEN DESIGN SERVICES, "BURGAGE", BLESSINGTON, CO. WICKLOW.				
E-Mail: petermcgillen@hotmail.com Phone: 045/ 891468				
CLIENT:	PROJECT:	DRAWING TITLE:		
MR. GARY McKEON	EXISTING DEVELOPMENT AT GLASSAMUCKY, BOHERNABREENA, DUBLIN 24	DWELLING-HOUSE (A) & GARAGE (A1) EXISTING GROUND FLOOR PLAN		
PREPARED BY:	DATE:	DWG NO:	SCALE:	REVISION:
Patrick Joyce	October 2021	EX/22/04	1:100 (A3)	STATUS:

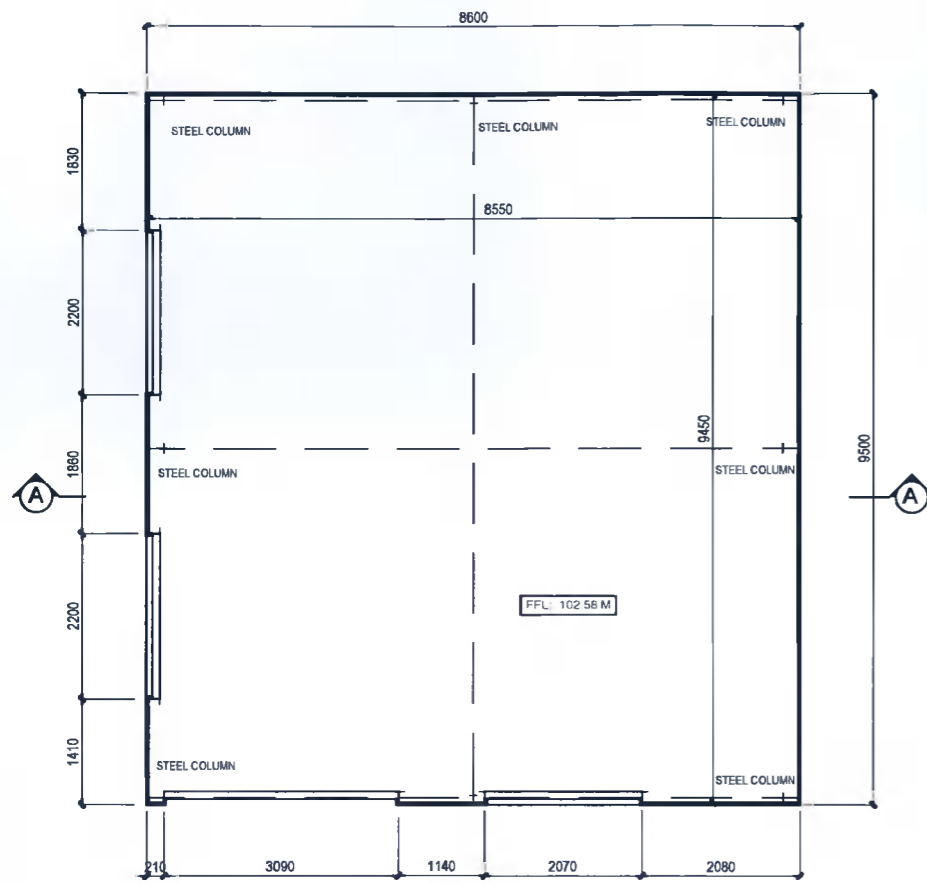


FLOOR PLAN

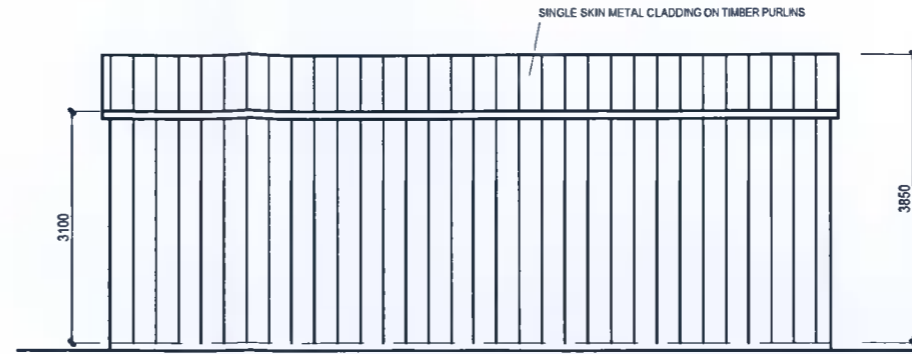


SIDE ELEVATION

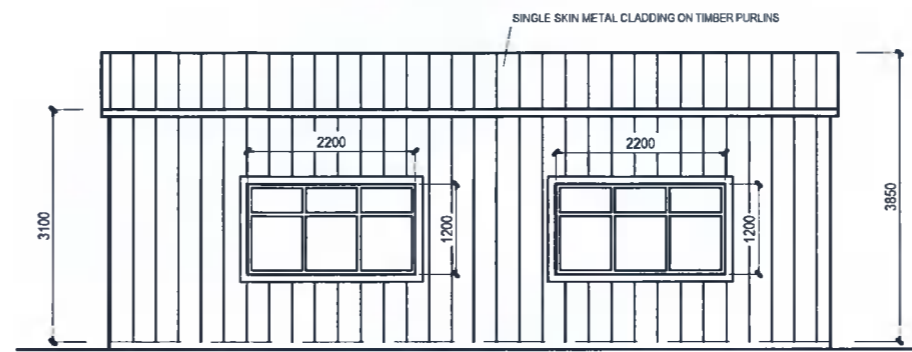


SIDE ELEVATION

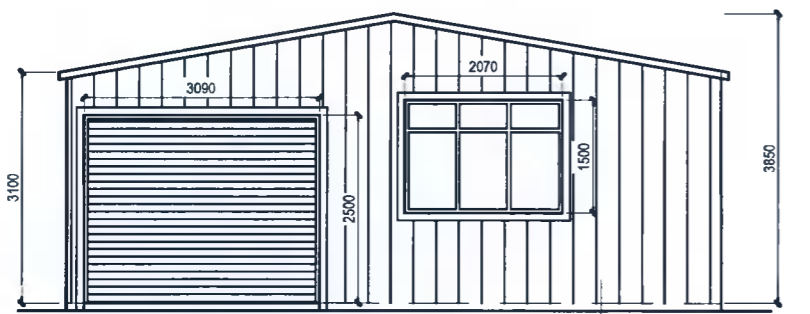

FRONT ELEVATION

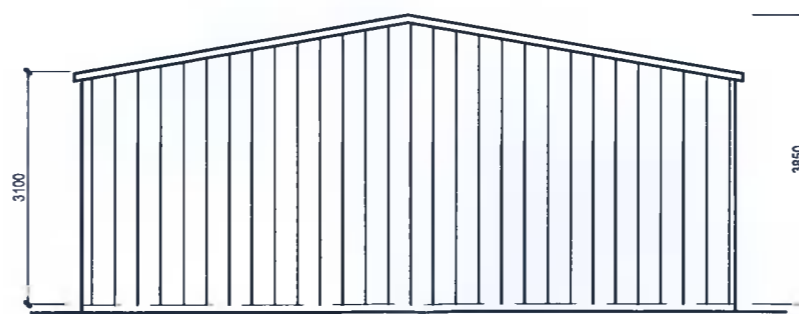

REAR ELEVATION

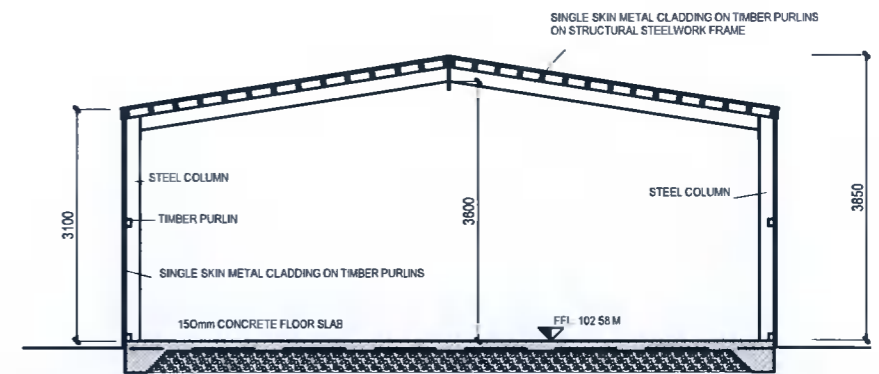

SECTION A-A

ISSUED FOR PLANNING PERMISSION PURPOSES ONLY

COPYRIGHT:

The design and details shown on this drawing are applicable to their project only and may not be reproduced in whole or in part or be used for any other project or purposes without the written permission of McGillen Design Services or Patrick Joyce Associates with whom copyright resides

DO NOT SCALE FROM THIS DWG:

Use given dimensions. Contractor to check all dimensions on site prior to commencement of works. Any discrepancies are to be referred to the Site Architect/ Engineer.

**PATRICK JOYCE ASSOCIATES
CONSULTING ENGINEERS**

2 Prospect Grove
Stocking Lane
Rathfarnham
Dublin 16


Telephone: (01) 494 6745
Mobile: (087) 247 6375
E-Mail: patrickjoyceassociates@gmail.com

Date:	Rev:	Description:
24/02/2022	A	ISSUED FOR APPROVAL
07/03/2022	B	ISSUED FOR PLANNING PERMISSION PURPOSES


MCGILLEN DESIGN SERVICES, "BURGAGE", BLESSINGTON, CO. WICKLOW.

E-Mail: pstermcgillen@hotmail.com Phone: 045/891468


CLIENT: MR. GARY McKEON	PROJECT: EXISTING DEVELOPMENT AT GLASSAMUCKY, BOHERNABREENA, DUBLIN 24	DRAWING TITLE: EXISTING SHED 'E' FLOOR PLAN, ELEVATION & SECTION
PREPARED BY: Patrick Joyce	DATE: October 2021	DWG NO: EX/22/09
SCALE: 1:100 (A3)	REVISION:	STATUS:

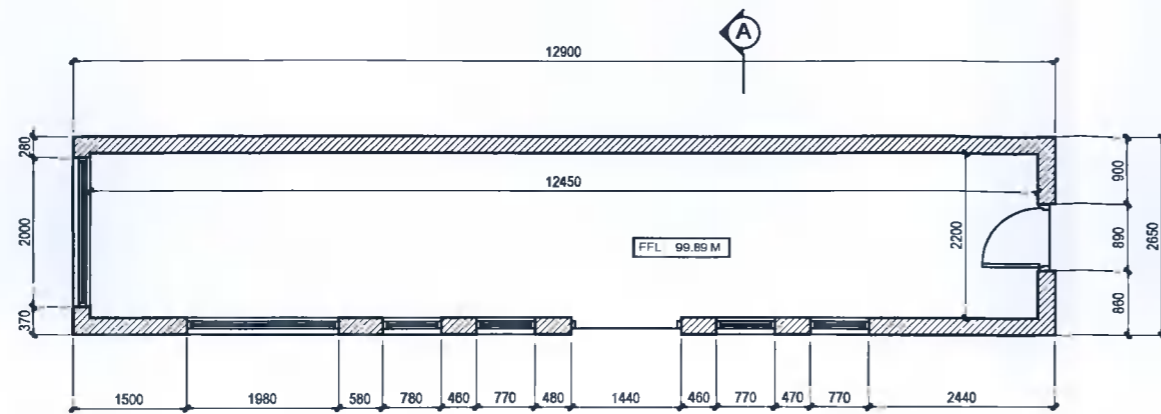

FLOOR PLAN

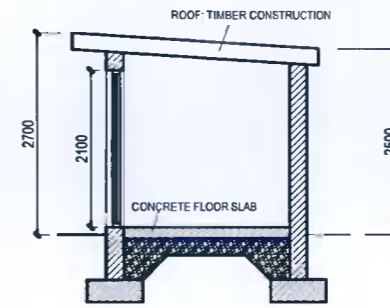


SECTION A-A

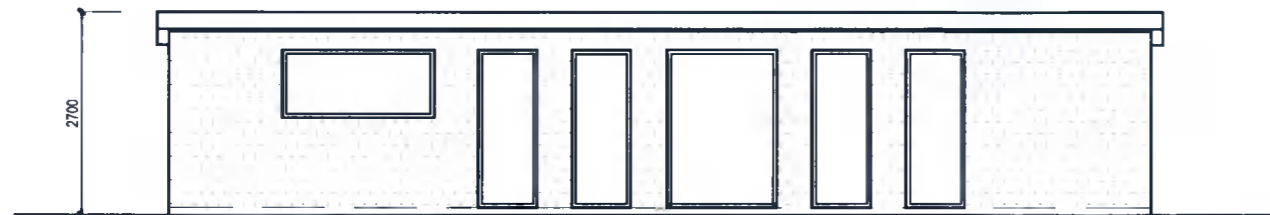


FRONT ELEVATION



SIDE ELEVATION

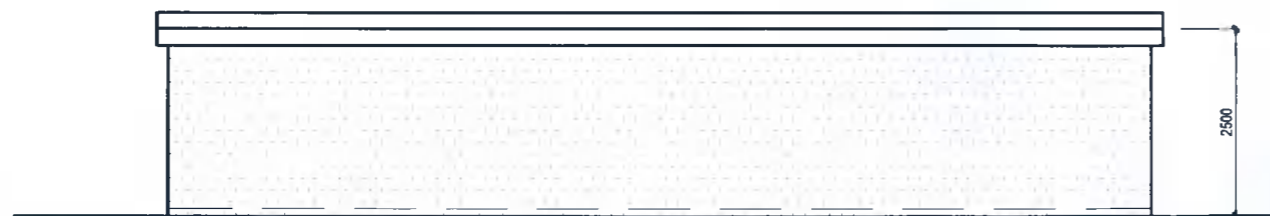

REAR ELEVATION

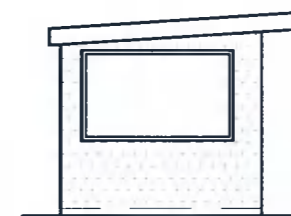

SIDE ELEVATION

ISSUED FOR PLANNING PERMISSION PURPOSES ONLY

COPYRIGHT:

The design and details shown on this drawing are applicable to their project only and may not be reproduced in whole or in part or be used for any other project or purposes without the written permission of McGillen Design Services or Patrick Joyce Associates with whom copyright resides

DO NOT SCALE FROM THIS DWG:

Use given dimensions. Contractor to check all dimensions on site prior to commencement of works. Any discrepancies are to be referred to the Site Architect/ Engineer.

PATRICK JOYCE ASSOCIATES

2 Prospect Grove
Stocking Lane
Rathfarnham
Dublin 16


Telephone: (01) 494 6745
Mobile: (087) 247 6375
E-Mail: patrickjoyceassociates@gmail.com

Date:	Rev:	Description:
24/02/2022	A	ISSUED FOR APPROVAL
07/03/2022	B	ISSUED FOR PLANNING PERMISSION PURPOSES


MCGILLEN DESIGN SERVICES, "BURGAGE", BLESSINGTON, CO. WICKLOW.

E-Mail: petarmcgillen@hotmail.com Phone: 045/ 891468

CLIENT:	PROJECT:	DRAWING TITLE:			
MR. GARY McKEON	EXISTING DEVELOPMENT AT GLASSAMUCKY, BOHERNABREENA, DUBLIN 24	EXISTING SHED 'B' (FAMILY GYM) FLOOR PLAN, ELEVATION & SECTION			
PREPARED BY:	DATE:	DWG NO:	SCALE:	REVISION:	STATUS:
Patrick Joyce	October 2021	EX/22/08	1:100 (A3)		

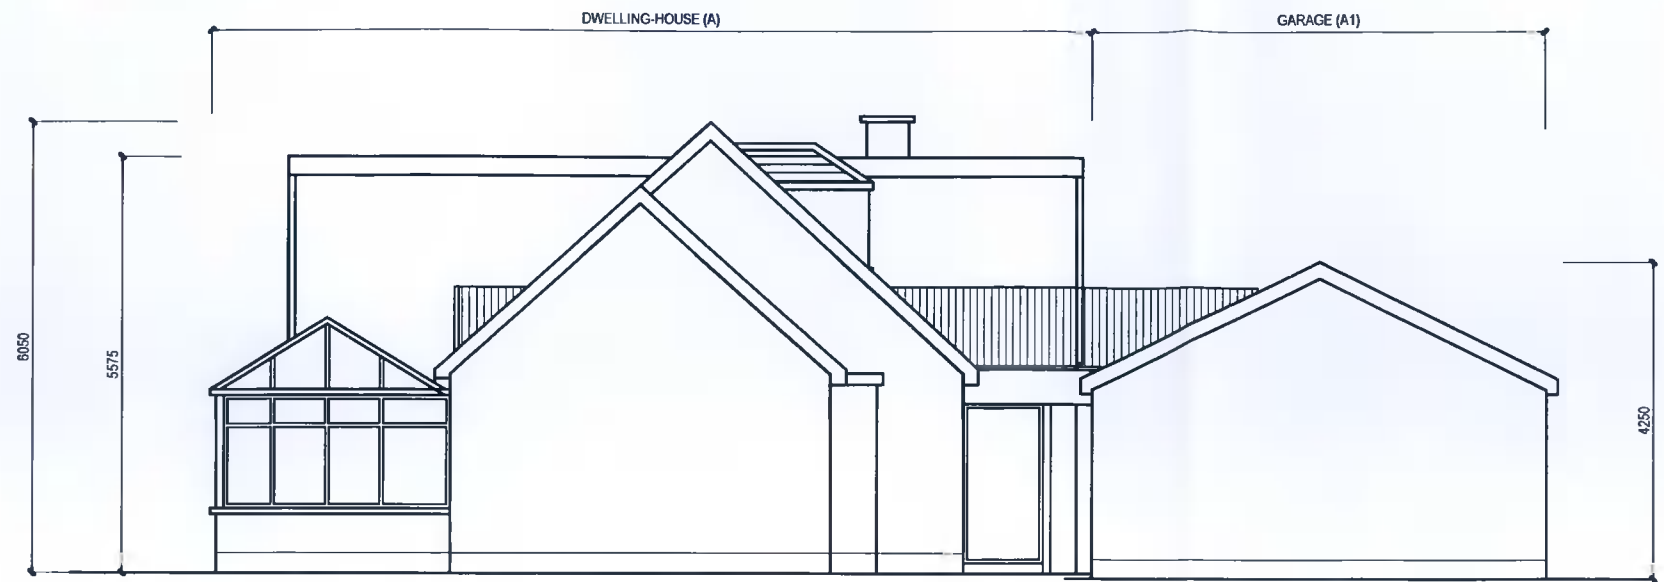

SIDE ELEVATION (EAST)

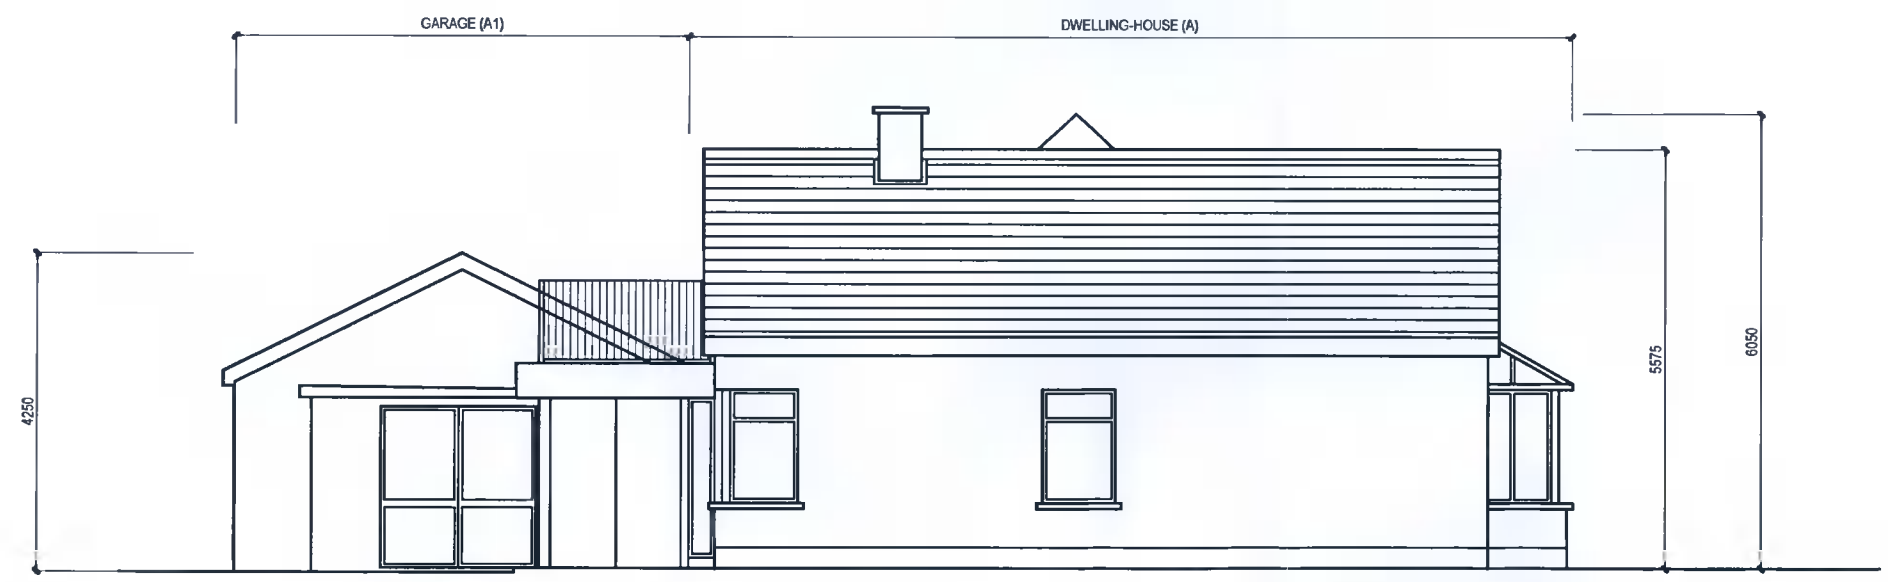

SIDE ELEVATION (WEST)

ISSUED FOR PLANNING PERMISSION PURPOSES ONLY

COPYRIGHT:
The design and details shown on this drawing are applicable to their project only and may not be reproduced in whole or in part or be used for any other project or purposes without the written permission of McGillen Design Services or Patrick Joyce Associates with whom copyright resides

DO NOT SCALE FROM THIS DWG:
Use given dimensions. Contractor to check all dimensions on site prior to commencement of works. Any discrepancies are to be referred to the Site Architect/Engineer.

PATRICK JOYCE ASSOCIATES
CONSULTING ENGINEERS

2 Prospect Grove
Stocking Lane
Rathfarnham
Dublin 16

Telephone: (01) 494 6745
Mobile: (087) 247 6375
E-Mail: patrickjoyceassociates@gmail.com

Date:	Rev:	
24/02/2022	A	ISSUED FOR APPROVAL
07/03/2022	B	ISSUED FOR PLANNING PERMISSION PURPOSES

MCGILLEN DESIGN SERVICES, "BURGAGE", BLESSINGTON, CO. WICKLOW.			
E-Mail: petermcgillen@hotmail.com		Phone: 045/ 891468	
CLIENT:	PROJECT:	DRAWING TITLE:	
MR. GARY McKEON	EXISTING DEVELOPMENT AT GLASSAMUCKY, BOHERNABREENA, DUBLIN 24	DWELLING-HOUSE (A) & GARAGE (A1) EXISTING SIDE ELEVATIONS	
PREPARED BY:	DATE:	DWG NO:	SCALE:
Patrick Joyce	October 2021	EX/22/07	1:100 (A3)
		REVISION:	STATUS:



REAR ELEVATION (SOUTH)

DWELLING-HOUSE (A)

FRONT ELEVATION (NORTH)

GARAGE (A1)

ISSUED FOR PLANNING PERMISSION PURPOSES ONLY

COPYRIGHT: The design and details shown on this drawing are applicable to their project only and may not be reproduced in whole or in part or be used for any other project or purposes without the written permission of McGillen Design Services or Patrick Joyce Associates with whom copyright resides DO NOT SCALE FROM THIS DWG: Use given dimensions. Contractor to check all dimensions on site prior to commencement of works. Any discrepancies are to be referred to the Site Architect/Engineer.	PATRICK JOYCE ASSOCIATES CONSULTING ENGINEERS 2 Prospect Grove Stocking Lane Rathfarnham Dublin 16 Telephone: (01) 494 6745 Mobile: (087) 247 6375 E-Mail: patrickjoyceassociates@gmail.com	Date: 24/02/2022	Rev: A	Description: ISSUED FOR APPROVAL	MCGILLEN DESIGN SERVICES, "BURGAGE", BLESSINGTON, CO. WICKLOW. E-Mail: petermcgillen@hotmail.com Phone: 045/ 891488		
		Date: 07/03/2022	Rev: B	Description: ISSUED FOR PLANNING PERMISSION PURPOSES	CLIENT: MR. GARY McKEON	PROJECT: EXISTING DEVELOPMENT AT GLASSAMUCKY, BOHERNABREENA, DUBLIN 24	DRAWING TITLE: DWELLING-HOUSE (A) & GARAGE (A1) EXISTING FRONT & REAR ELEVATIONS
		PREPARED BY: Patrick Joyce	DATE: October 2021	DWG NO: EX/22/06	SCALE: 1:100 (A3)	REVISION: 	STATUS: