




FLOOR PLAN

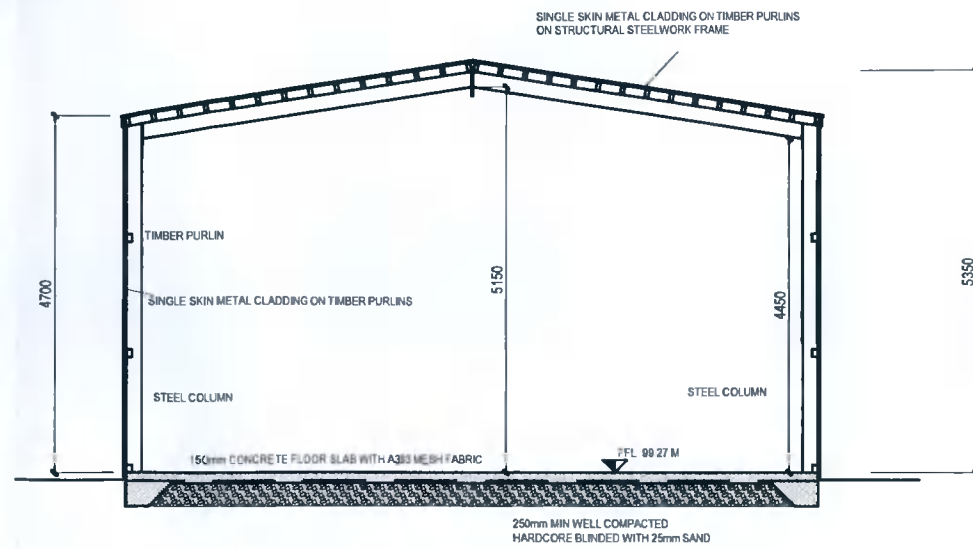


SECTION A-A

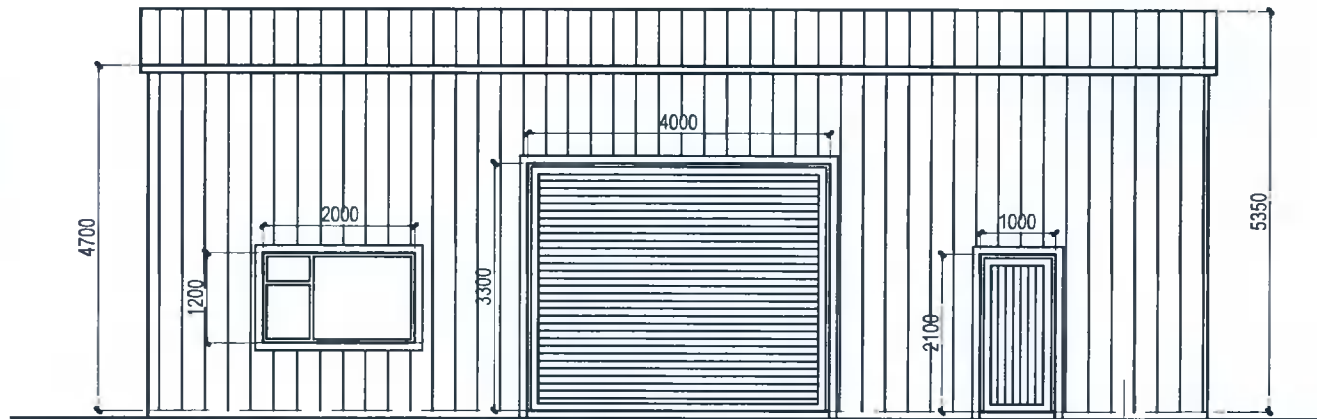

FRONT ELEVATION

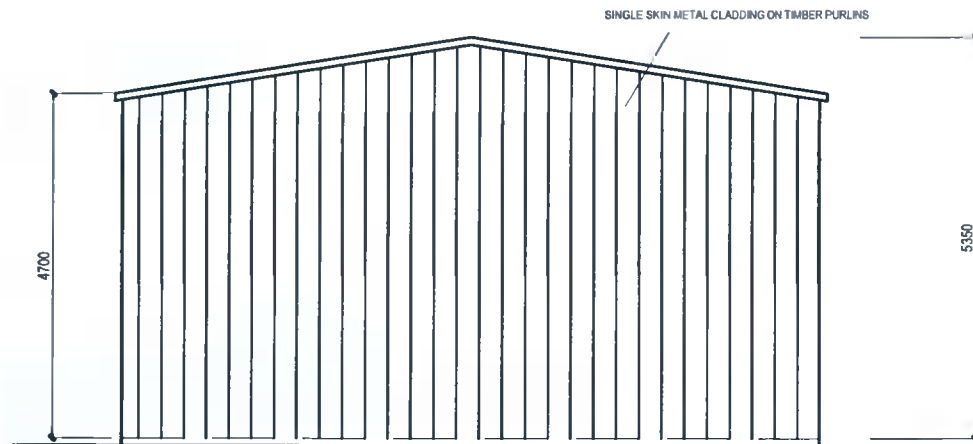

SIDE ELEVATION

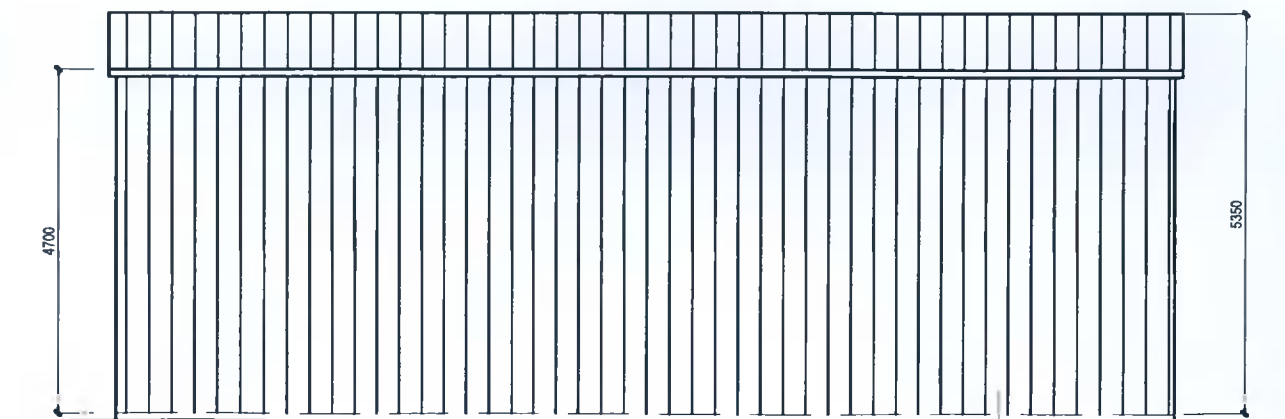

REAR ELEVATION



SIDE ELEVATION

ISSUED FOR PLANNING PERMISSION PURPOSES ONLY

MCGILLEN DESIGN SERVICES
PLANNING AND PROJECT MANAGEMENT

BURGAGE, T: (045) 891 468
BLESSINGTON, M: (087) 646 9079
CO. WICKLOW, E: petermcgillen@hotmail.com

ISSUED FOR PLANNING PERMISSION PURPOSES	P.J.	P.J.	07/22
ISSUED FOR APPROVAL	P.J.	P.J.	08/22
REV	DESCRIPTION	BY	APPR. DATE

CLIENT
MR. GARY McKEON

PROJECT
EXISTING DEVELOPMENT AT GLASSAMUCKY, BOHERNABREENA, DUBLIN 24


TITLE
PROPOSED SHED 'F' FLOOR PLAN, ELEVATIONS & SECTION

PATRICK JOYCE ASSOCIATES CONSULTING ENGINEERS


2 Prospect Grove
Stocking Lane
Rathfarham
Dublin 16
Telephone (01) 494 6745
Mobile (087) 247 6375
E-Mail: patrickjoyceassociates@gmail.com

DESIGNED	P.J.	CHECKED	P.J.	APPROD	P.J.
DRAWN	P.J.	DATE	DECEMBER-2021	SCALE	1:100(A5)


DRG.No. **PP/22/07** REV. **B**

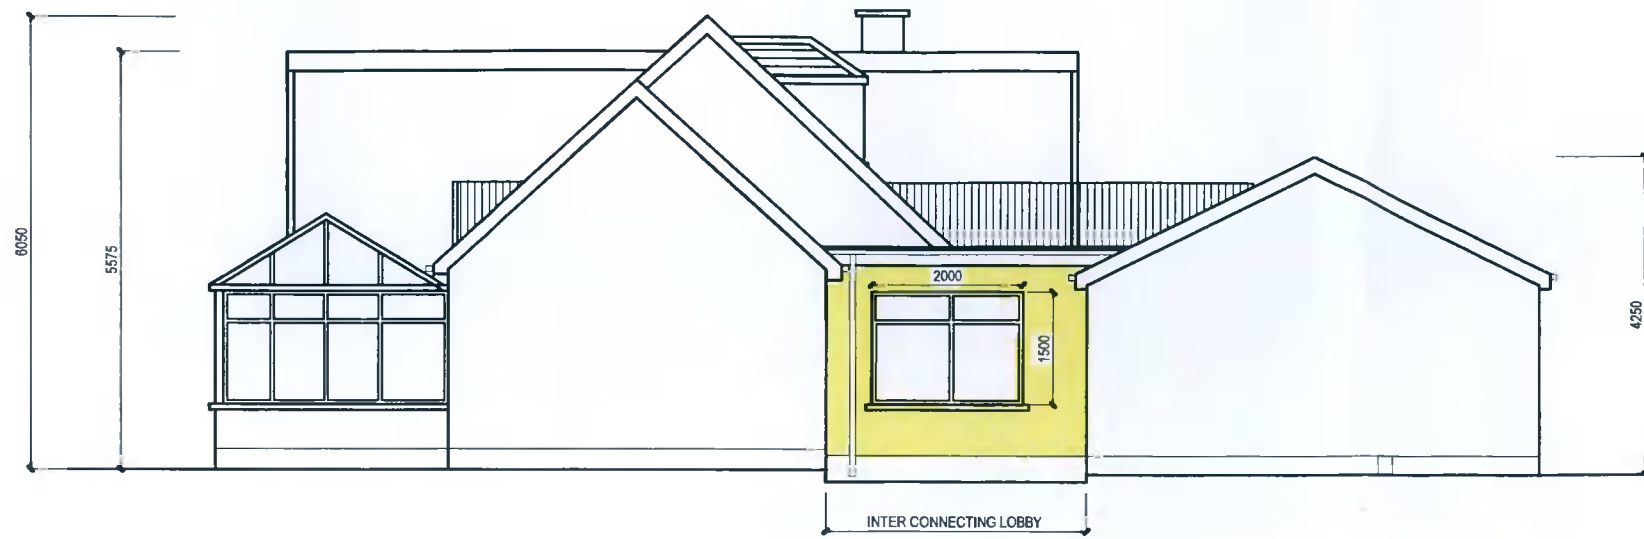

SIDE ELEVATION (EAST)

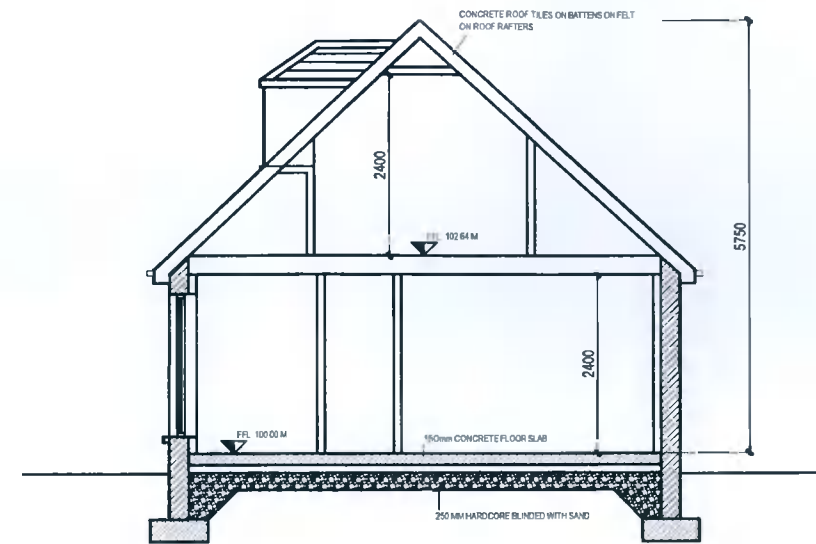

SECTION A-A

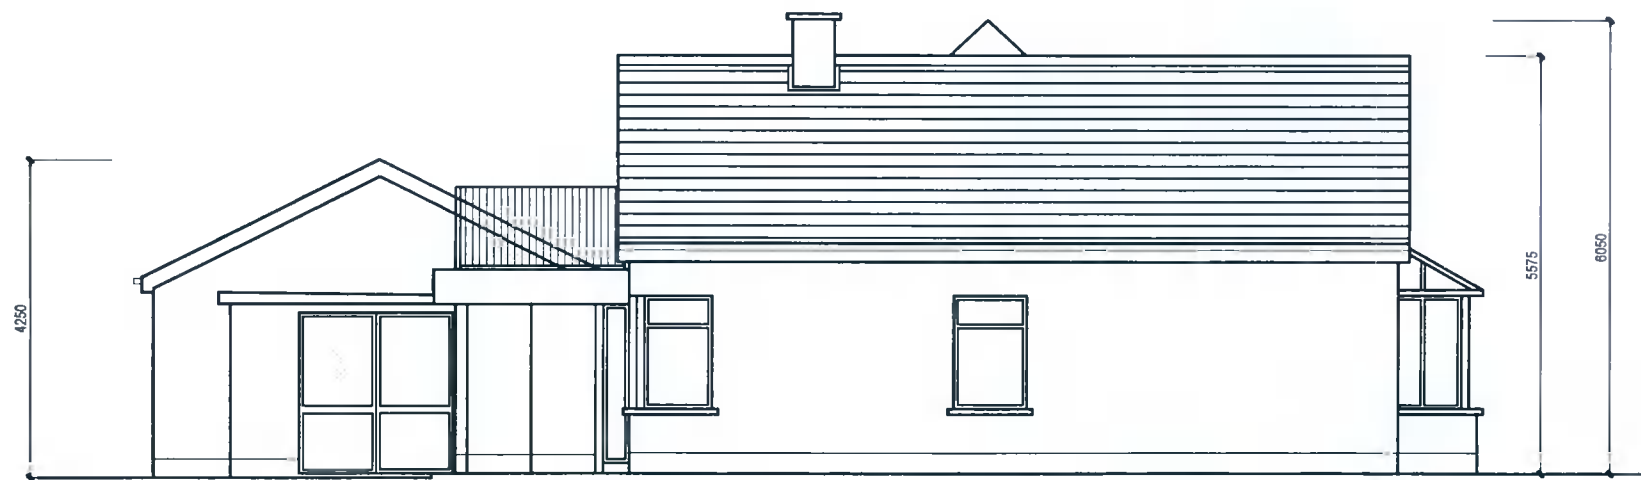

SIDE ELEVATION (WEST)



SIDE ELEVATION (WEST) - INTER CONNECTING LOBBY

ISSUED FOR PLANNING PERMISSION PURPOSES ONLY

COPYRIGHT:
The design and details shown on this drawing are applicable to their project only and may not be reproduced in whole or in part or be used for any other project or purposes without the written permission of McGillen Design Services or Patrick Joyce Associates with whom copyright resides.

DO NOT SCALE FROM THIS DWG:
Use given dimensions. Contractor to check all dimensions on site prior to commencement of works. Any discrepancies are to be referred to the Site Architect/Engineer.


PATRICK JOYCE ASSOCIATES
CONSULTING ENGINEERS

2 Prospect Grove
Stocking Lane
Rathfarnham
Dublin 16


Telephone: (01) 494 6745
Mobile: (087) 247 6375
E-Mail: patrickjoyceassociates@gmail.com

Date:	Rev:	
24/02/2022	A	ISSUED FOR APPROVAL
07/03/2022	B	ISSUED FOR PLANNING PERMISSION PURPOSES

MCGILLEN DESIGN SERVICES, "BURGAGE", BLESSINGTON, CO. WICKLOW.			
E-Mail: petermcgillen@hotmail.com		Phone: 045/ 891468	
CLIENT: MR. GARY McKEON	PROJECT: EXISTING DEVELOPMENT AT GLASSAMUCKY, BOHERNABREENA, DUBLIN 24	DRAWING TITLE: DWELLING-HOUSE (A + A1) PROPOSED SIDE ELEVATIONS & SECTION	
PREPARED BY: Patrick Joyce	DATE: October 2021	DWG NO.: PP/22/06	SCALE: 1:100 (A3)
REVISION:	STATUS:		

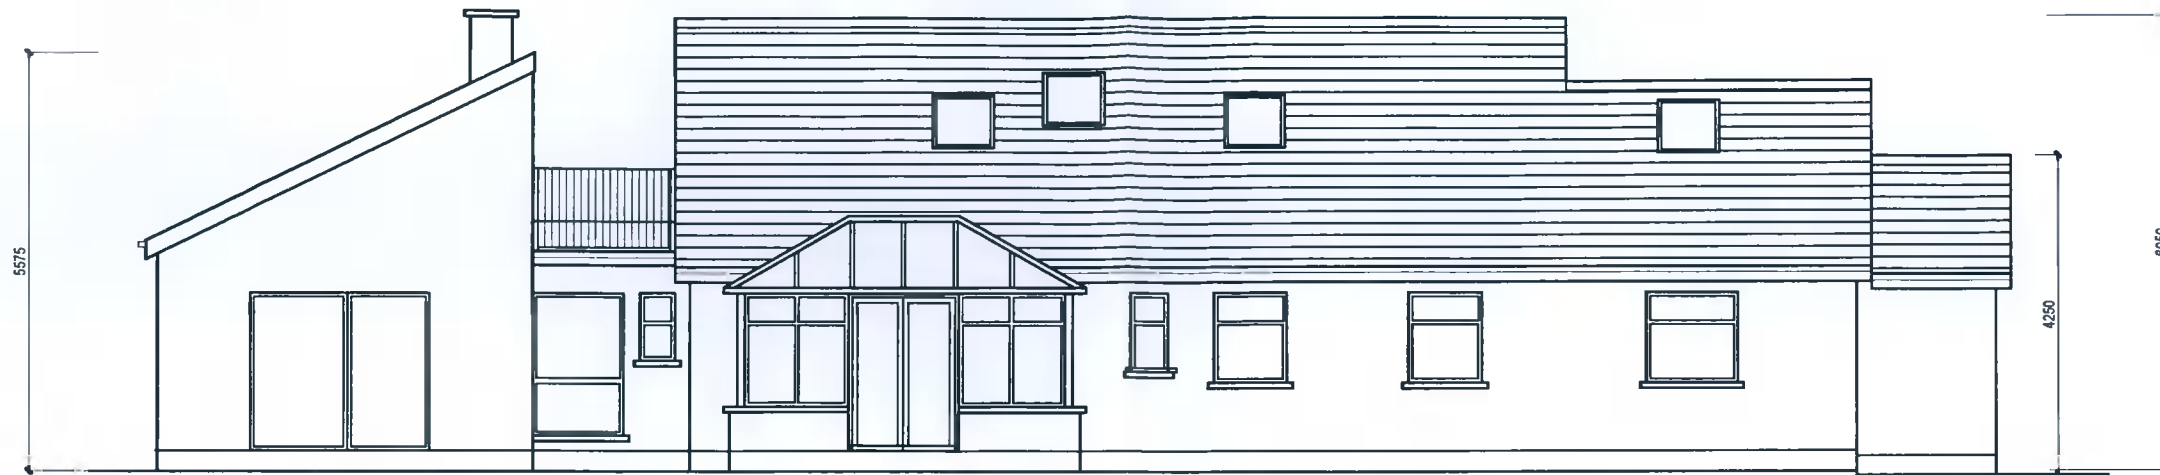

REAR ELEVATION (SOUTH)

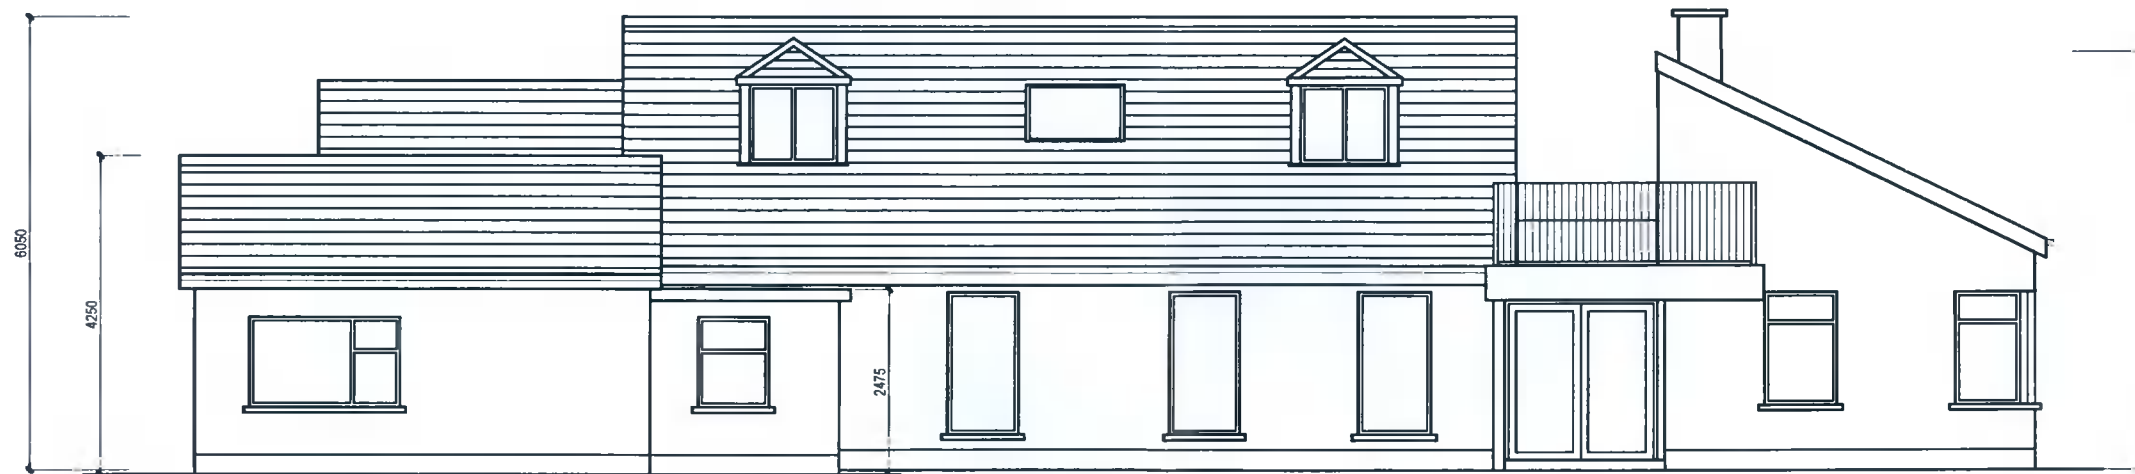

FRONT ELEVATION (NORTH)

ISSUED FOR PLANNING PERMISSION PURPOSES ONLY

COPYRIGHT:

The design and details shown on this drawing are applicable to their project only and may not be reproduced in whole or in part or be used for any other project or purposes without the written permission of McGillen Design Services or Patrick Joyce Associates with whom copyright resides

DO NOT SCALE FROM THIS DWG:

Use given dimensions. Contractor to check all dimensions on site prior to commencement of works. Any discrepancies are to be referred to the Site Architect/ Engineer.

**PATRICK JOYCE ASSOCIATES
CONSULTING ENGINEERS**


2 Prospect Grove
Stocking Lane
Rathfarnham
Dublin 16

Telephone: (01) 494 6745
Mobile: (087) 247 6375
E-Mail: patrickjoyceassociates@gmail.com

Date:	Rev:	Description:
24/02/2022	A	ISSUED FOR APPROVAL
07/03/2022	B	ISSUED FOR PLANNING PERMISSION PURPOSES

MCGILLEN DESIGN SERVICES, "BURGAGE", BLESSINGTON, CO. WICKLOW.
E-Mail: petermcgillen@hotmail.com Phone: 045 891468

CLIENT: MR. GARY McKEON	PROJECT: EXISTING DEVELOPMENT AT GLASSAMUCKY, BOHERNABREENA, DUBLIN 24	DRAWING TITLE: DWELLING-HOUSE (A + A1) PROPOSED FRONT & REAR ELEVATIONS
PREPARED BY: Patrick Joyce	DATE: October 2021	DWG NO.: PP/22/05
	SCALE: 1:100 (A3)	REVISION: STATUS:

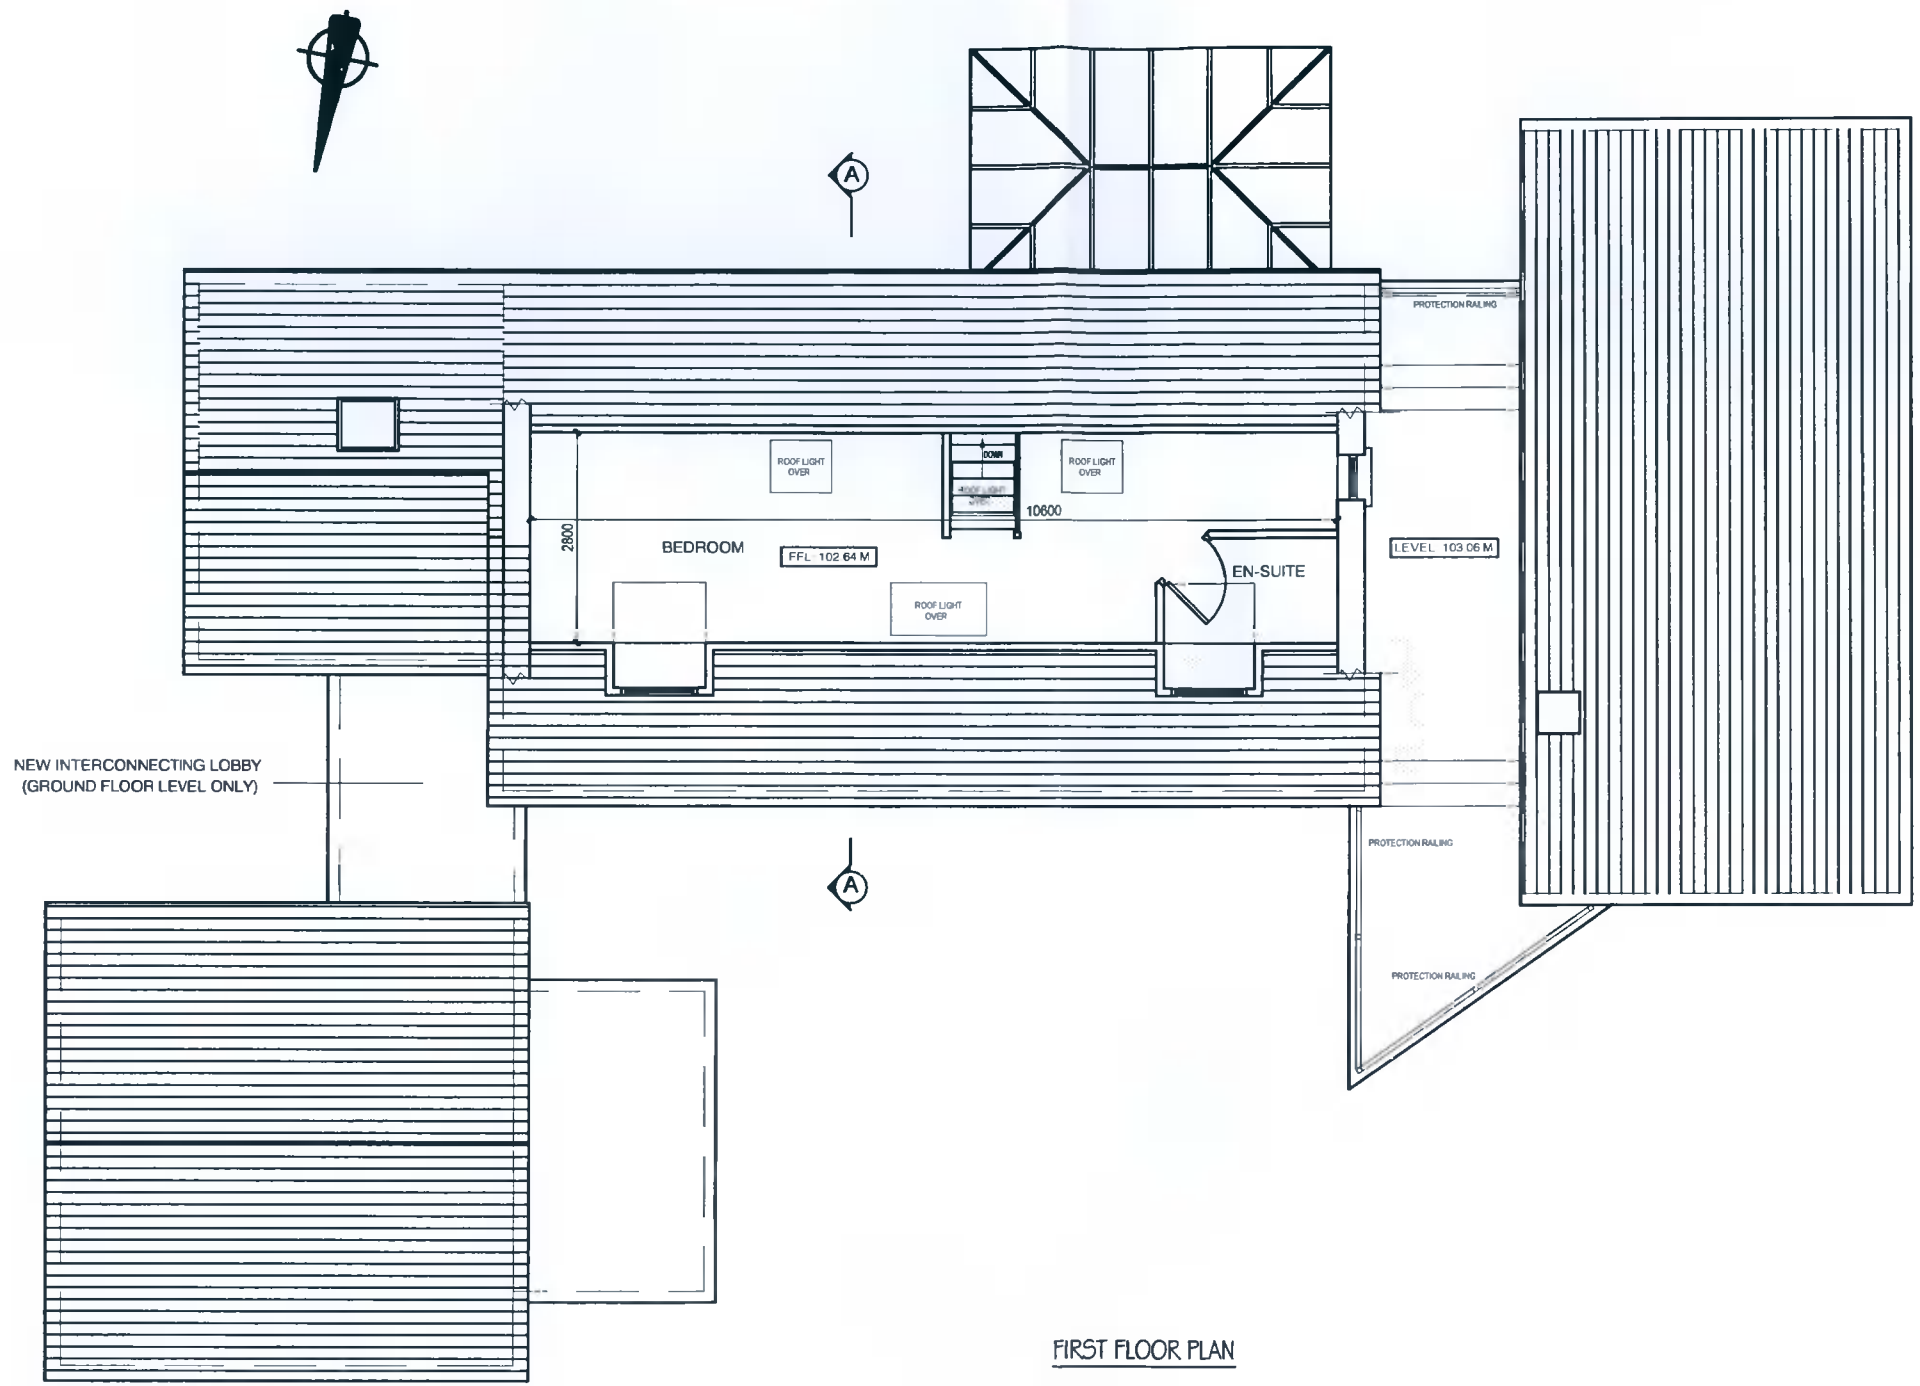

FIRST FLOOR PLAN

ISSUED FOR PLANNING PERMISSION PURPOSES ONLY

COPYRIGHT:
 The design and details shown on this drawing are applicable to their project only and may not be reproduced in whole or in part or be used for any other project or purposes without the written permission of McGillen Design Services or Patrick Joyce Associates with whom copyright resides

DO NOT SCALE FROM THIS DWG:
 Use given dimensions. Contractor to check all dimensions on site prior to commencement of works. Any discrepancies are to be referred to the Site Architect/Engineer.


PATRICK JOYCE ASSOCIATES
CONSULTING ENGINEERS

2 Prospect Grove
 Stocking Lane
 Rathfarnham
 Dublin 16

Telephone: (01) 494 6745
 Mobile: (087) 247 6375
 E-Mail: patrickjoyceassociates@gmail.com

Date:	Rev:	Description:
24/02/2022	A	ISSUED FOR APPROVAL
07/03/2022	B	ISSUED FOR PLANNING PERMISSION PURPOSES

MCGILLEN DESIGN SERVICES, "BURGAGE", BLESSINGTON, CO. WICKLOW.					
		E-Mail: petermcgillen@hotmail.com		Phone: 045/ 891468	
CLIENT:	MR. GARY McKEON	PROJECT:	EXISTING DEVELOPMENT AT GLASSAMUCKY, BOHERNABREENA, DUBLIN 24	DRAWING TITLE:	DWELLING-HOUSE (A + A1) PROPOSED FIRST FLOOR PLAN
PREPARED BY:	Patrick Joyce	DATE:	October 2021	DWG NO.:	PP/22/04
		SCALE:	1:100 (A3)	REVISION:	
				STATUS:	

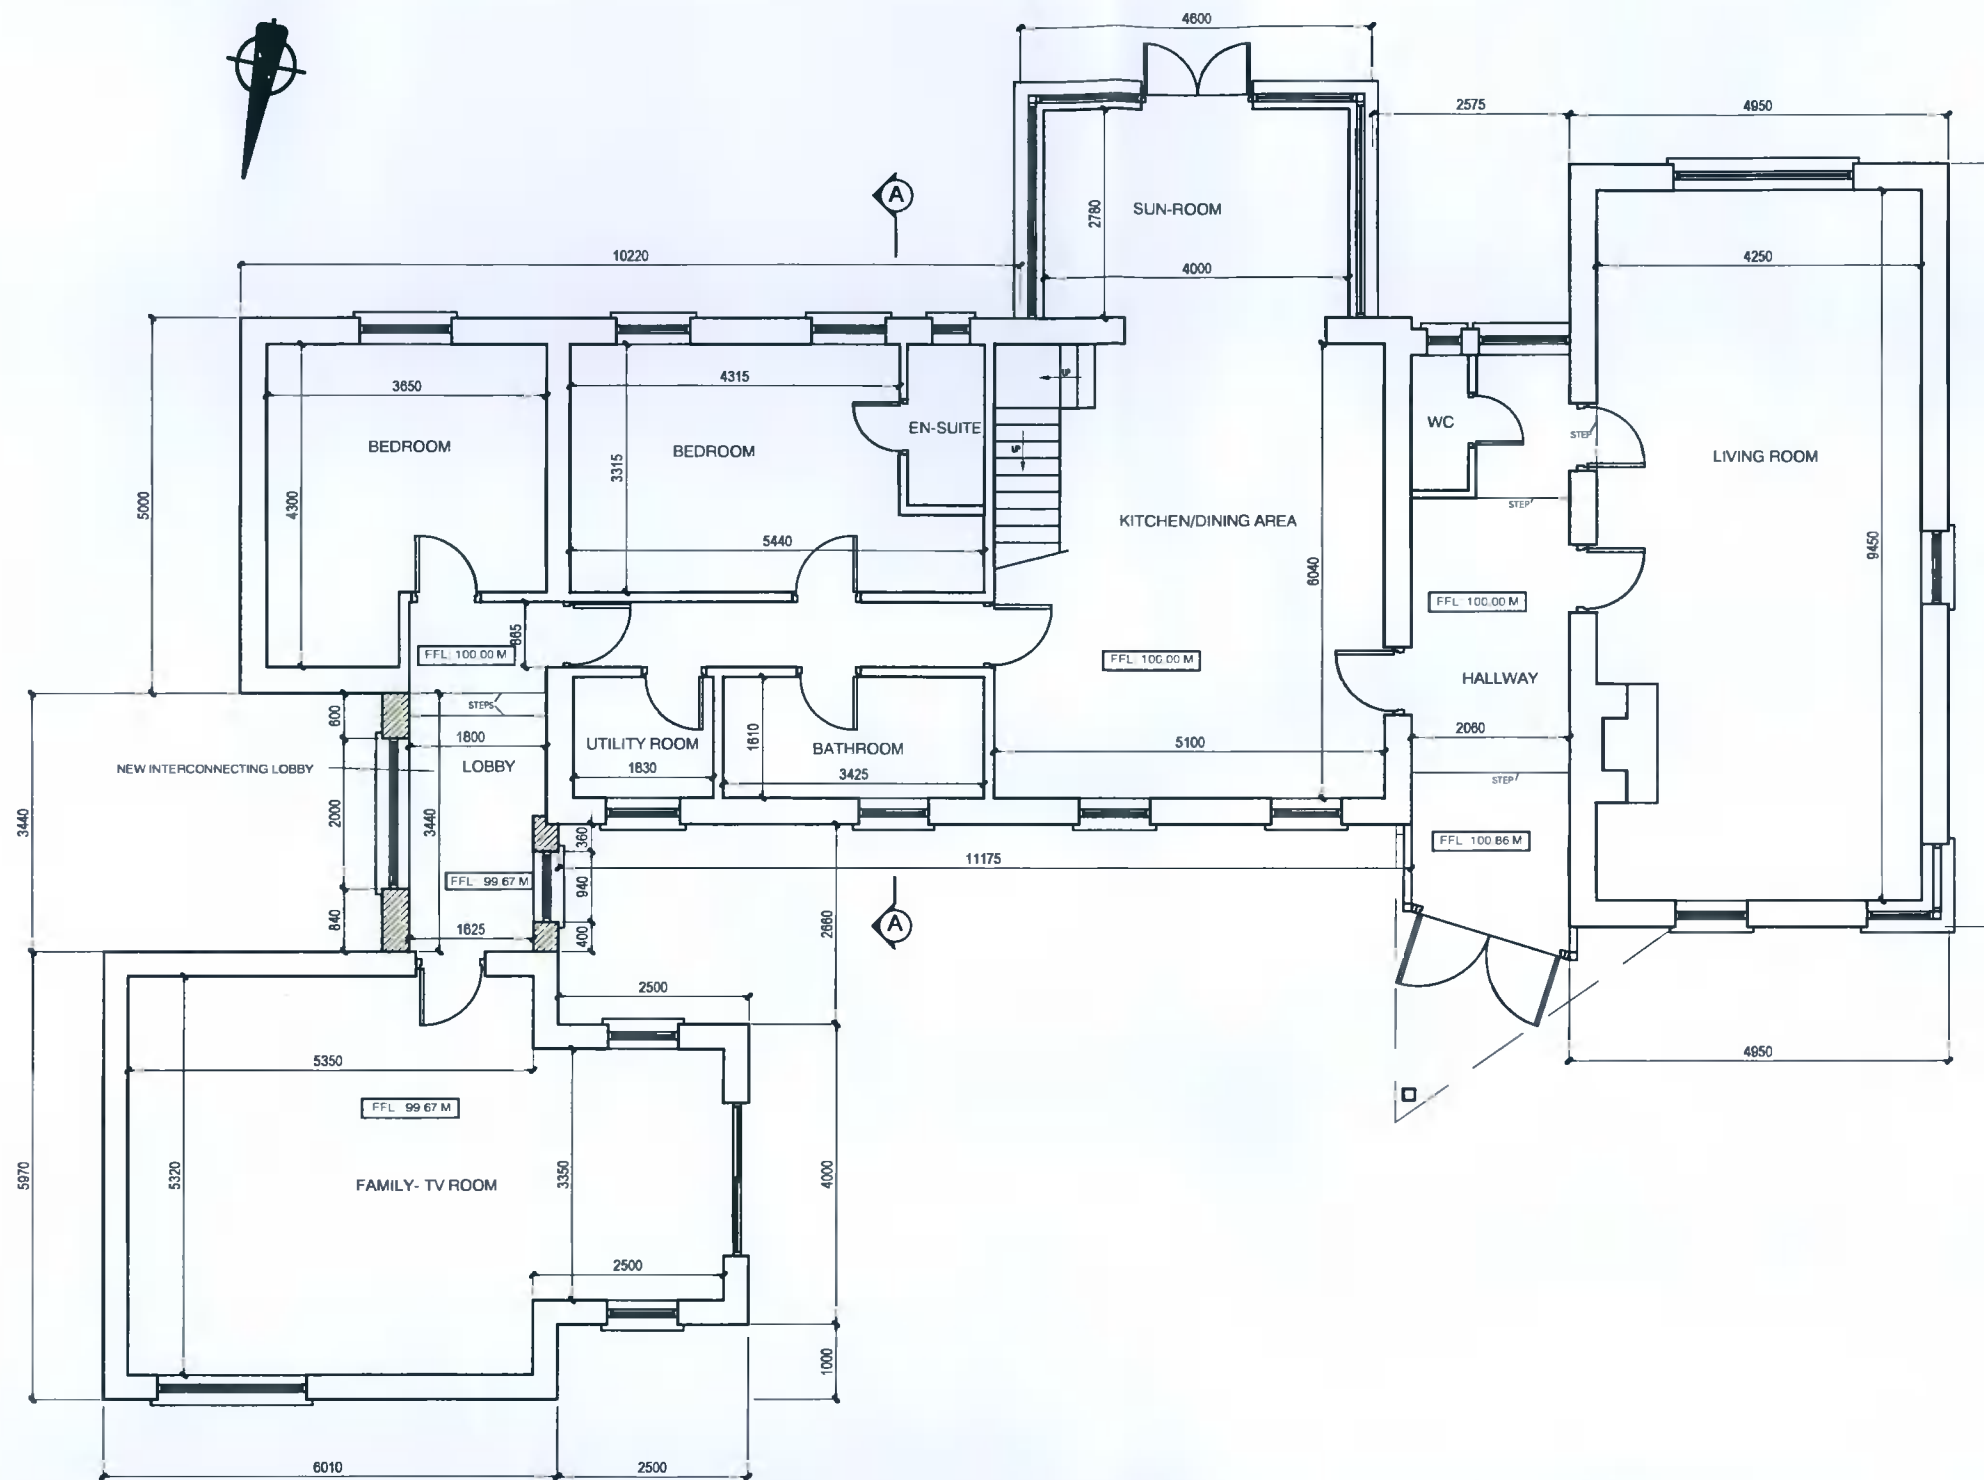

PROPOSED GROUND FLOOR PLAN

ISSUED FOR PLANNING PERMISSION PURPOSES ONLY

COPYRIGHT:

The design and details shown on this drawing are applicable to their project only and may not be reproduced in whole or in part or be used for any other project or purposes without the written permission of McGillen Design Services or Patrick Joyce Associates with whom copyright resides

DO NOT SCALE FROM THIS DWG:

Use given dimensions. Contractor to check all dimensions on site prior to commencement of works. Any discrepancies are to be referred to the Site Architect/Engineer.

**PATRICK JOYCE ASSOCIATES
CONSULTING ENGINEERS**

2 Prospect Grove
Stocking Lane
Rathlarnham
Dublin 16

Telephone: (01) 494 6745
Mobile: (087) 247 6375
E-Mail: patrickjoyceassociates@gmail.com

Date:	Rev:	Description:
24/02/2022	A	ISSUED FOR APPROVAL
07/03/2022	B	ISSUED FOR PLANNING PERMISSION PURPOSES

MCGILLEN DESIGN SERVICES, "BURGAGE", BLESSINGTON, CO. WICKLOW.

E-Mail: petermcgillen@hotmail.com Phone: 045/ 891468

CLIENT:	PROJECT:	DRAWING TITLE:			
MR. GARY McKEON	EXISTING DEVELOPMENT AT GLASSAMUCKY, BOHERNABREENA, DUBLIN 24	DWELLING-HOUSE (A + A1) PROPOSED GROUND FLOOR PLAN			
PREPARED BY:	DATE:	DWG NO:	SCALE:	REVISION:	STATUS:
Patrick Joyce	October 2021	PP/22/03	1:100 (A3)		