

Applicant:
NEIL LALOR

Project Status:
ADDITIONAL INFORMATION

Site Address:
**32 THE DALE,
KINGSWOOD HEIGHTS,
DUBLIN 24, D24 W5TF**

Drawing Number:
A104

Date:
FEBRUARY 2022

Drawing Name:
FLOOR PLANS (EXISTING)




Scales @ A3:
1:75

Location References:
**ITM COORDINATES:
708626, 729380**

**OSI MAP REFERENCE:
3327-21, 3327-22**

ALL DRAWINGS ARE FOR THE PURPOSES OF PLANNING APPLICATION.
DO NOT SCALE DIMENSIONS FROM THIS DRAWING SET.
ALL LEVELS RELATE TO GROUND FLOOR LEVEL. (0m) AND DO NOT RELATE TO AN ORDANCE SURVEY DATUM POINT.
ADJOINING BUILDING STRUCTURES HAVE NOT BEEN SURVEYED ACCURATELY AND ARE INCLUDED FOR CONTEXTUAL PURPOSES ONLY. CONSTRUCTION ALONG BOUNDARY WALLS IS SUBJECT TO PERMISSION AND AGREEMENT WITH NEIGHBOURS.

SE Home Improvements
9 The Dale, Kingswood Heights | Dublin 24
ph: +353 1 4528509 | m: +353 87 3568145

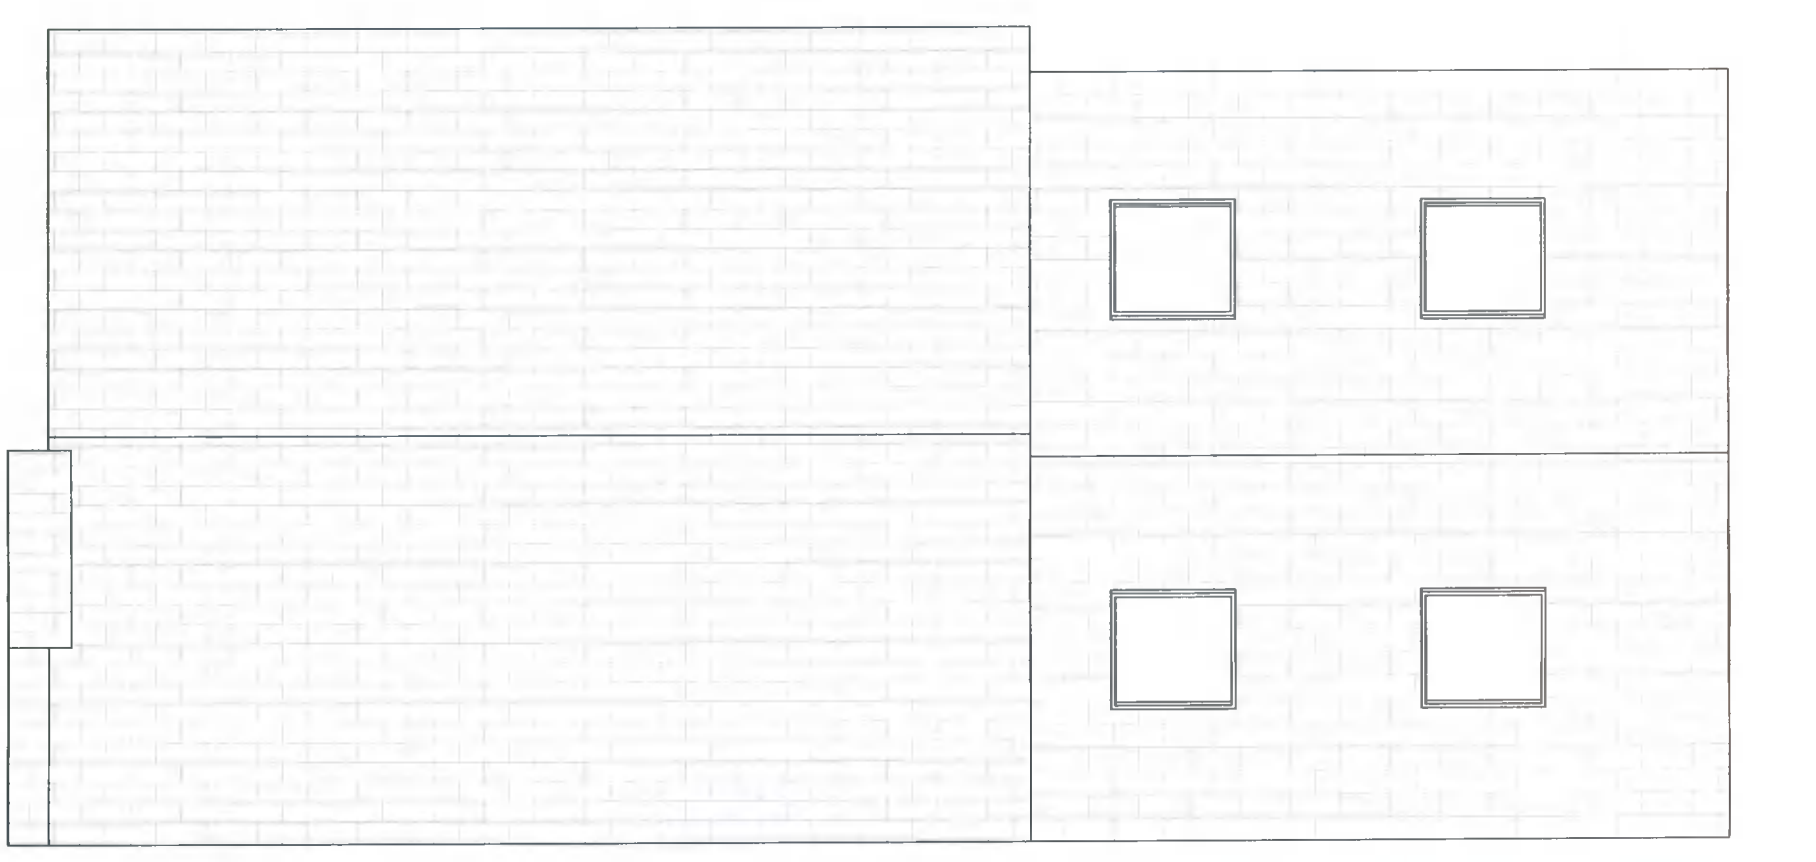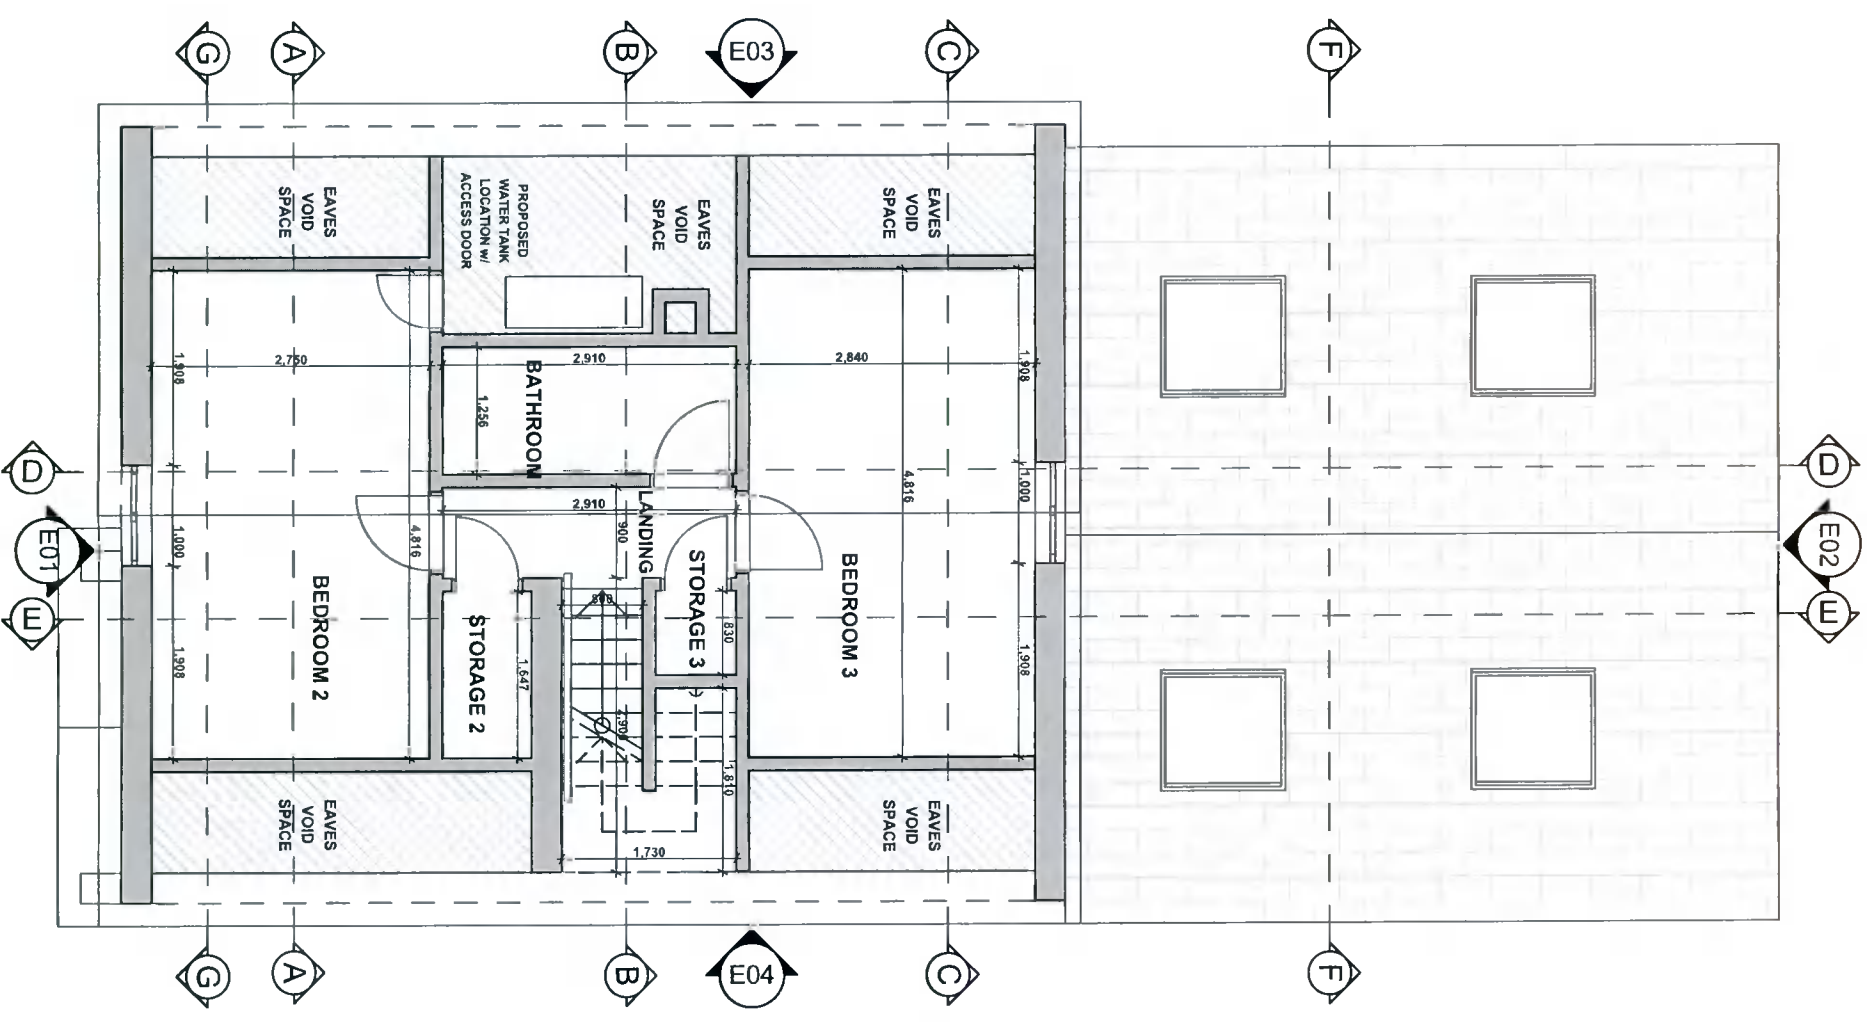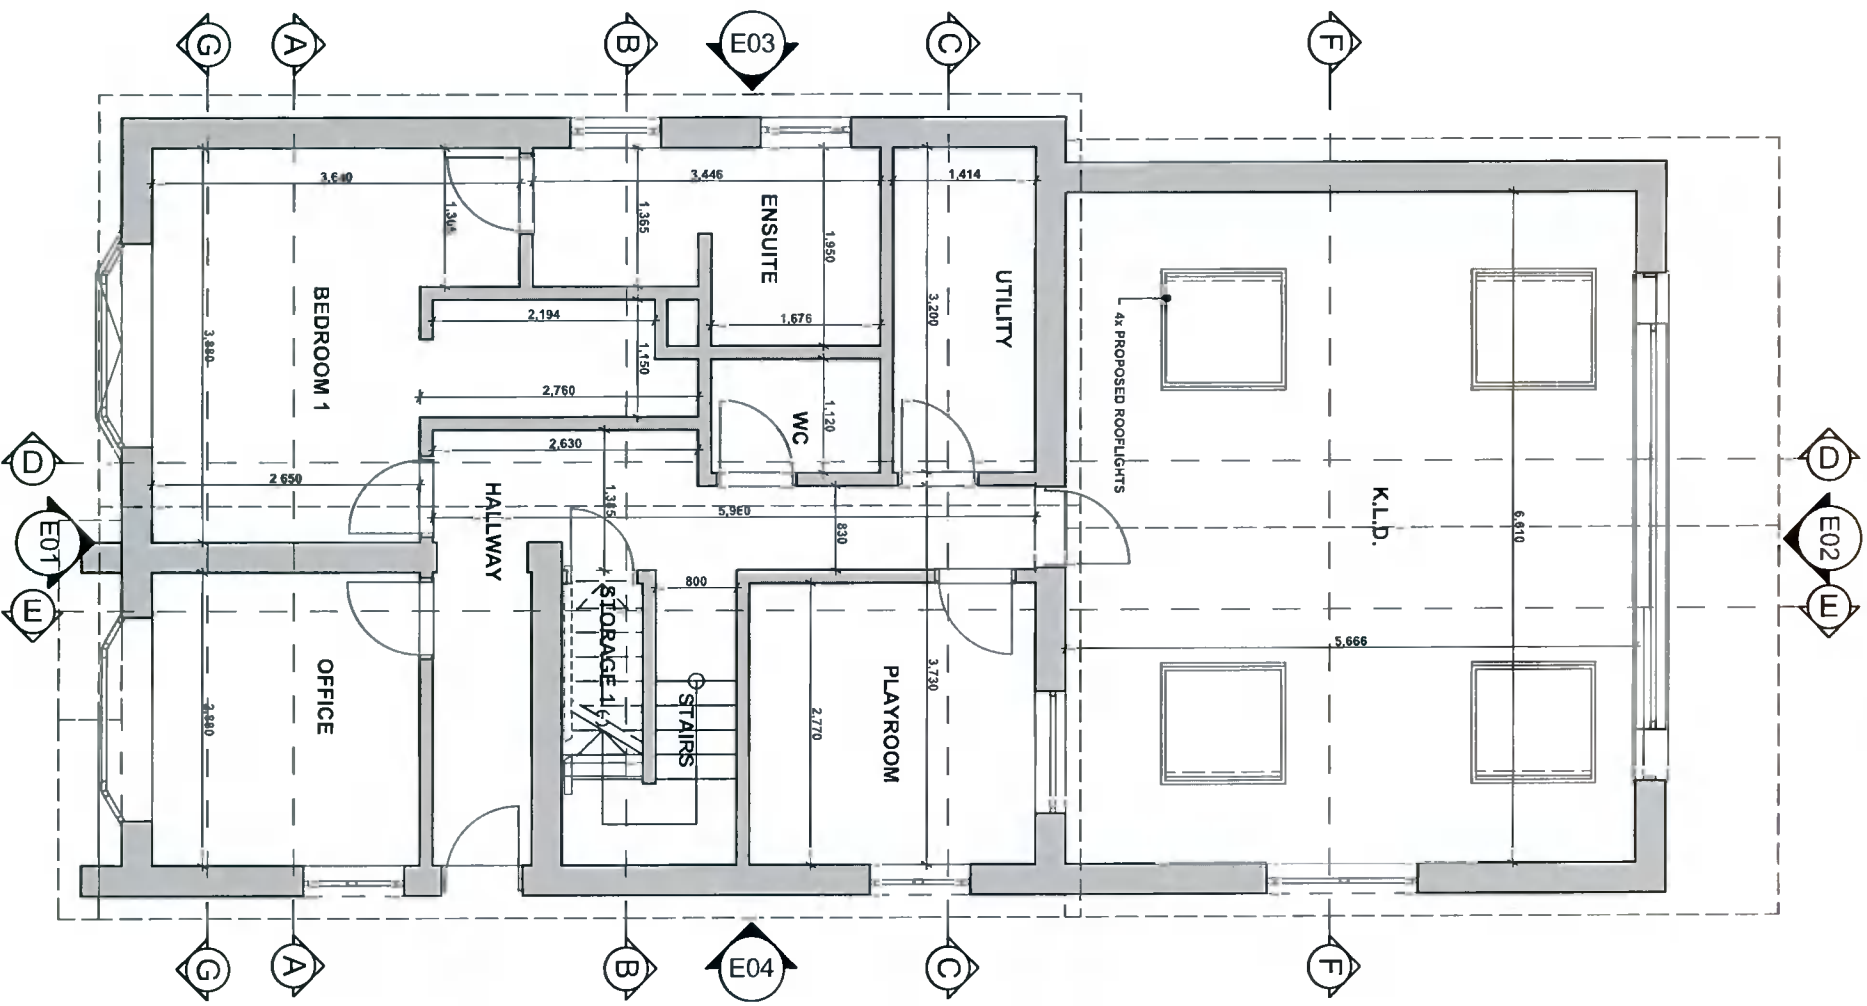

Applicant:
NEIL LALOR

Project Status:
ADDITIONAL INFORMATION

Site Address:
32 THE DALE,
KINGSWOOD HEIGHTS,
DUBLIN 24, D24 W5TF

Drawing Number:
A106

Date:
FEBRUARY 2022

Drawing Name:
FLOOR PLANS (PROPOSED)

Scales @ A3:
1:75

Location References:
ITM COORDINATES:
708826, 729380

OSI MAP REFERENCE:
3327-21, 3327-22

ALL DRAWINGS ARE FOR THE PURPOSES OF PLANNING APPLICATION.
DO NOT SCALE DIMENSIONS FROM THIS DRAWING SET.
ALL LEVELS RELATE TO GROUND FLOOR LEVEL (0m) AND DO NOT RELATE TO AN ORDNANCE SURVEY DATUM POINT.
ADJOINING BUILDING STRUCTURES HAVE NOT BEEN SURVEYED ACCURATELY AND ARE INCLUDED FOR CONTEXTUAL PURPOSES ONLY. CONSTRUCTION ALONG BOUNDARY WALLS IS SUBJECT TO PERMISSION AND AGREEMENT WITH NEIGHBOURS.

SE Home Improvements
9 The Dale, Kingswood Heights | Dublin 24
ph: +353 1 4521509 | m: +353 87 3568145