


Existing Ground Floor Plan scale 1:100.

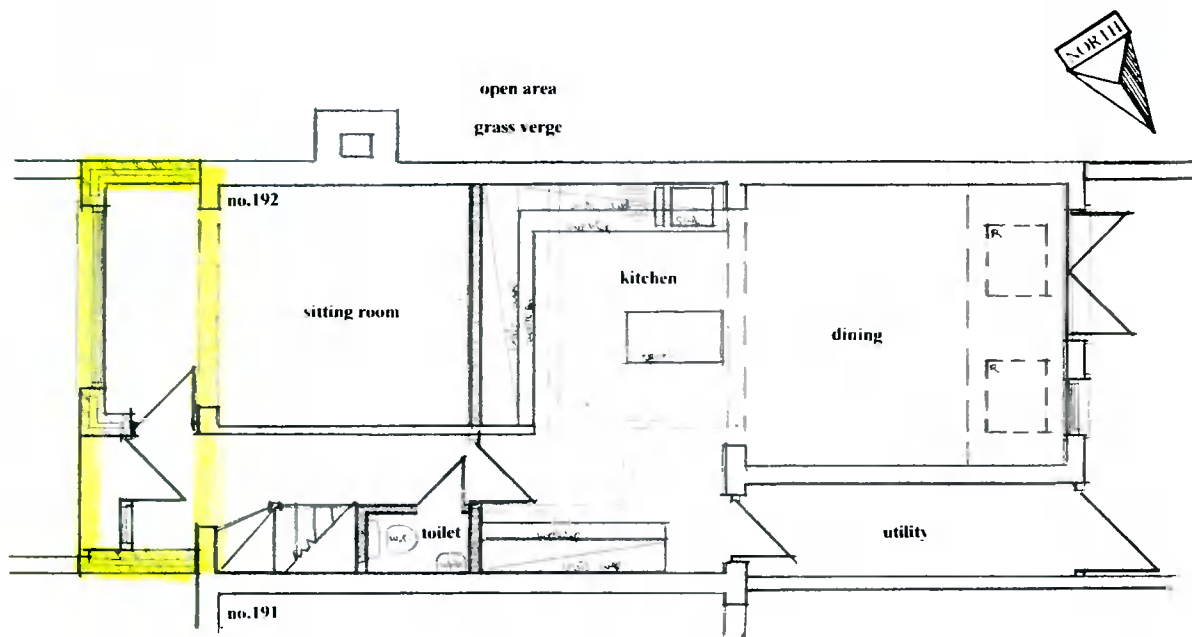

Proposed Ground Floor Plan scale 1:100.

Drawing No. 02.02.2022

DESMOND J. HALPIN. & ASSOCIATES
 PLANNING & BUILDING DESIGN CONSULTANTS
 15 Carriglea Drive. Phone NO: 014523710.
 Fnrhouse. Mobile No: 0879734595.
 Dublin 24 Registered Company No.111360
 E-Mail: DesHALPIN15@GMail.com