


A1

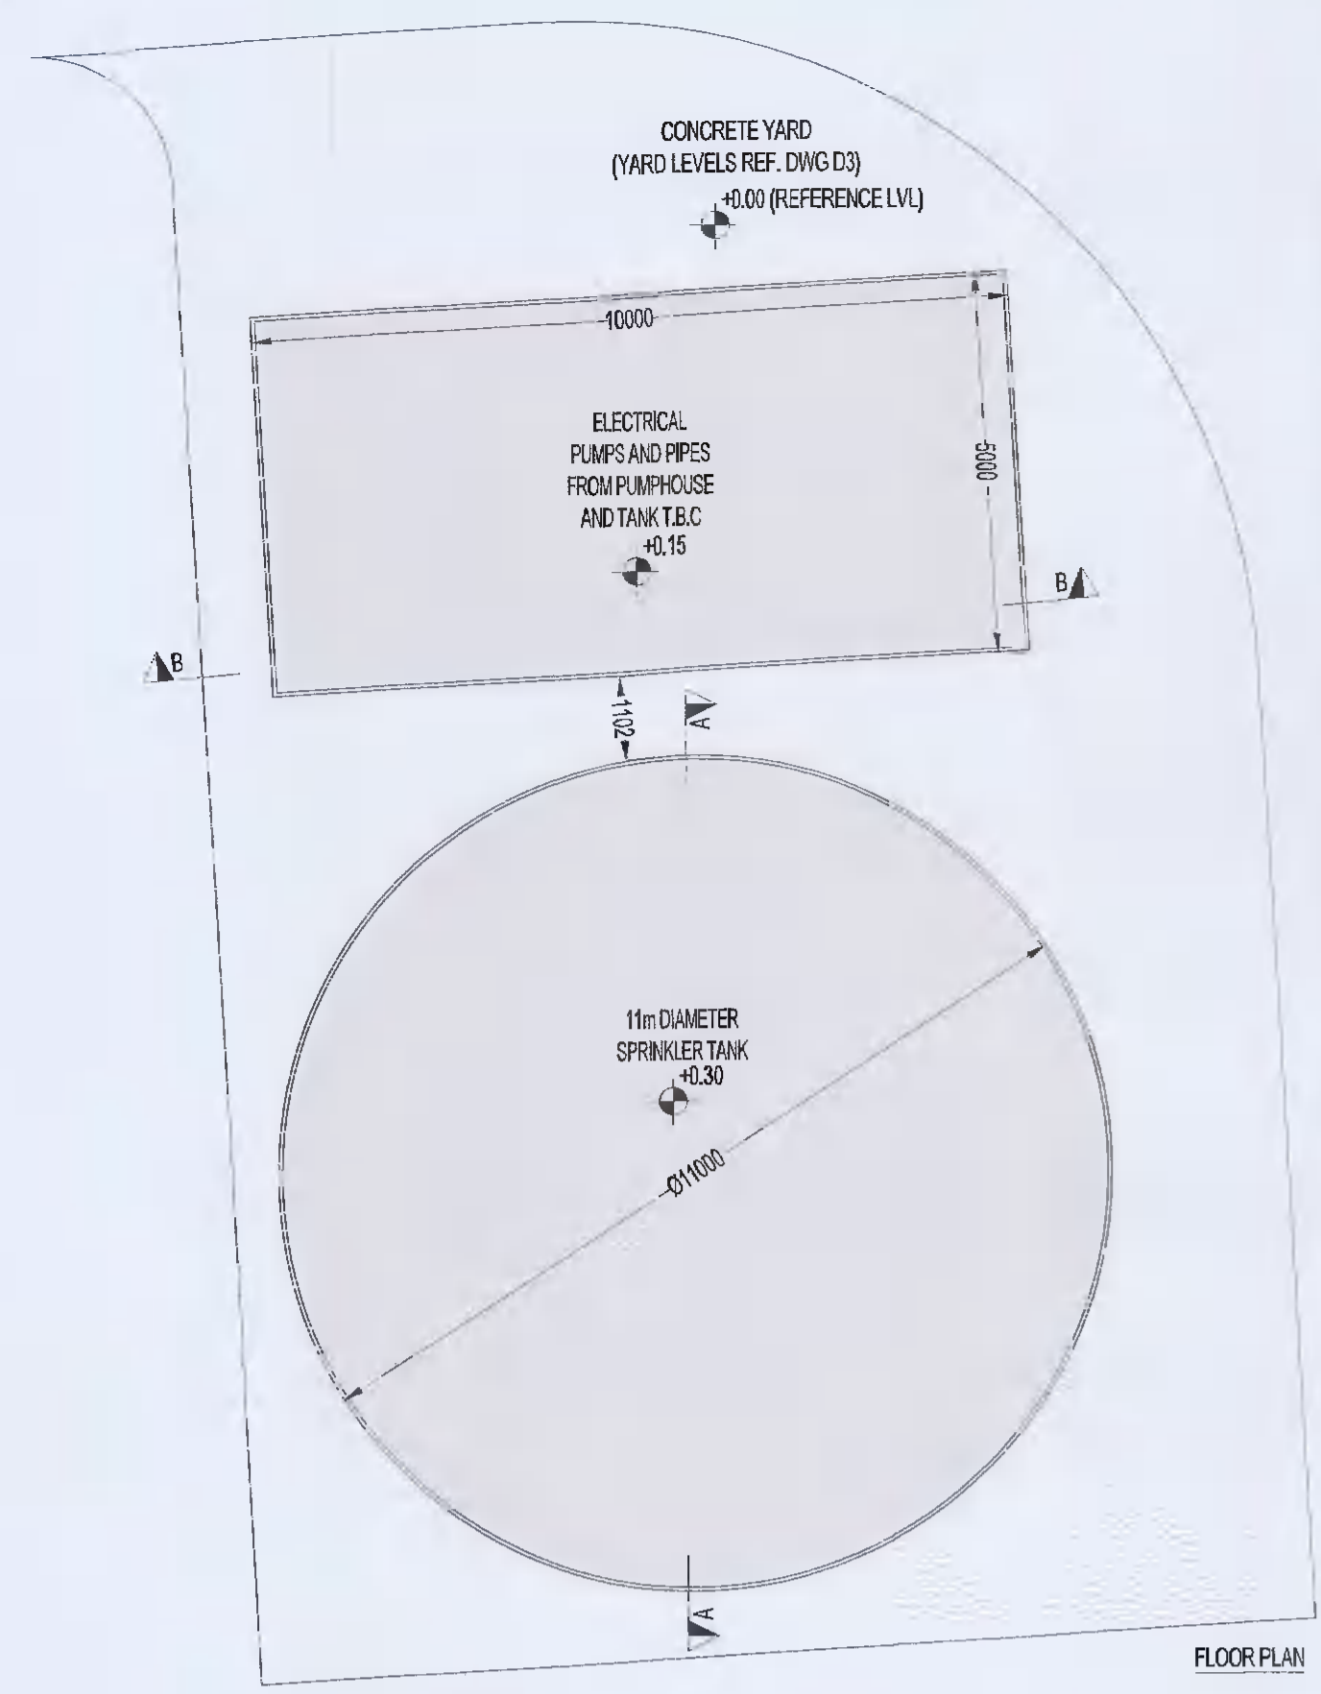

NOTE - A MINIMUM DISTANCE OF 500mm REQUIRED AROUND TANK







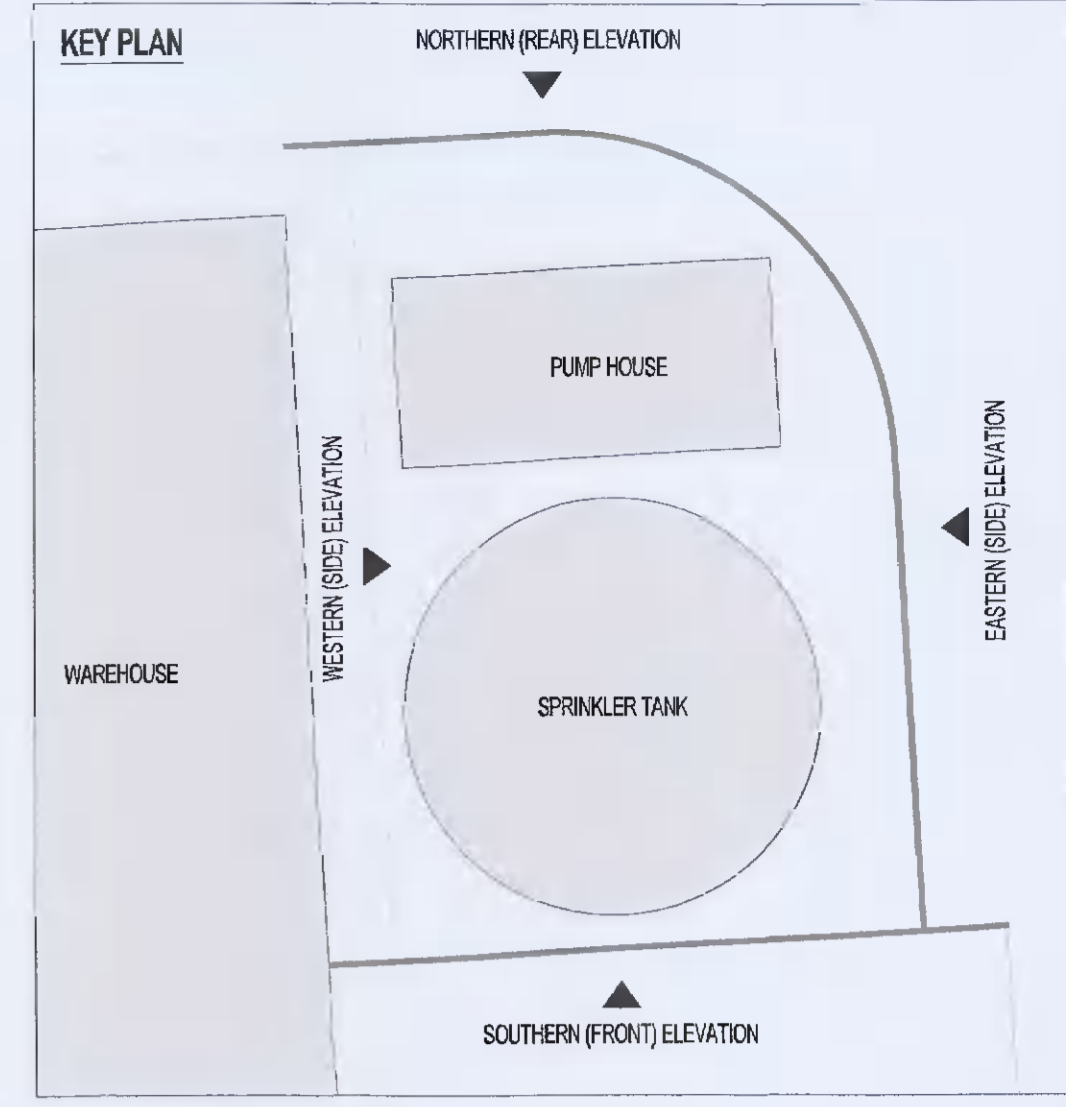


TABLE OF AREA & VOLUME OF SPRINKLER TANK AND PUMPHOUSE

UNIT 2	SPRINKLER TANK AREA	SPRINKLER TANK VOLUME	PUMPHOUSE AREA
GROUND FLOOR	90m ²	703m ³	42m ²

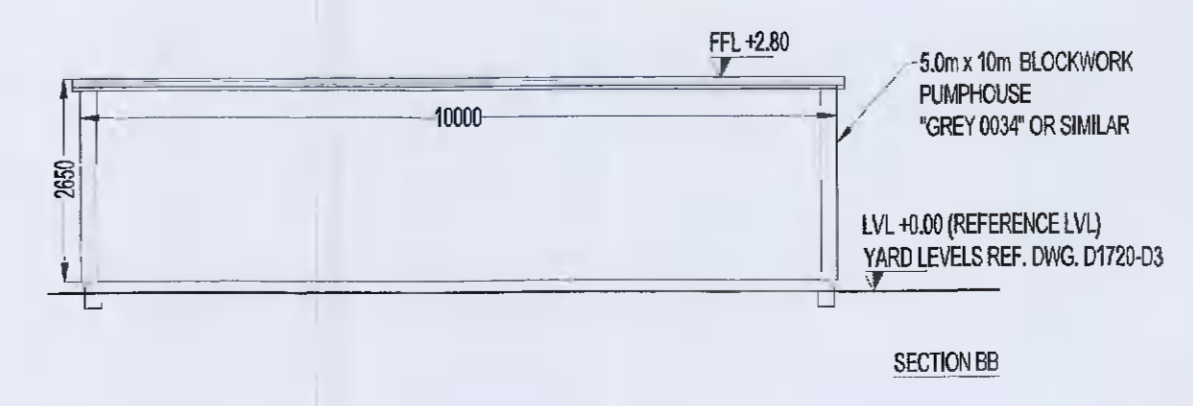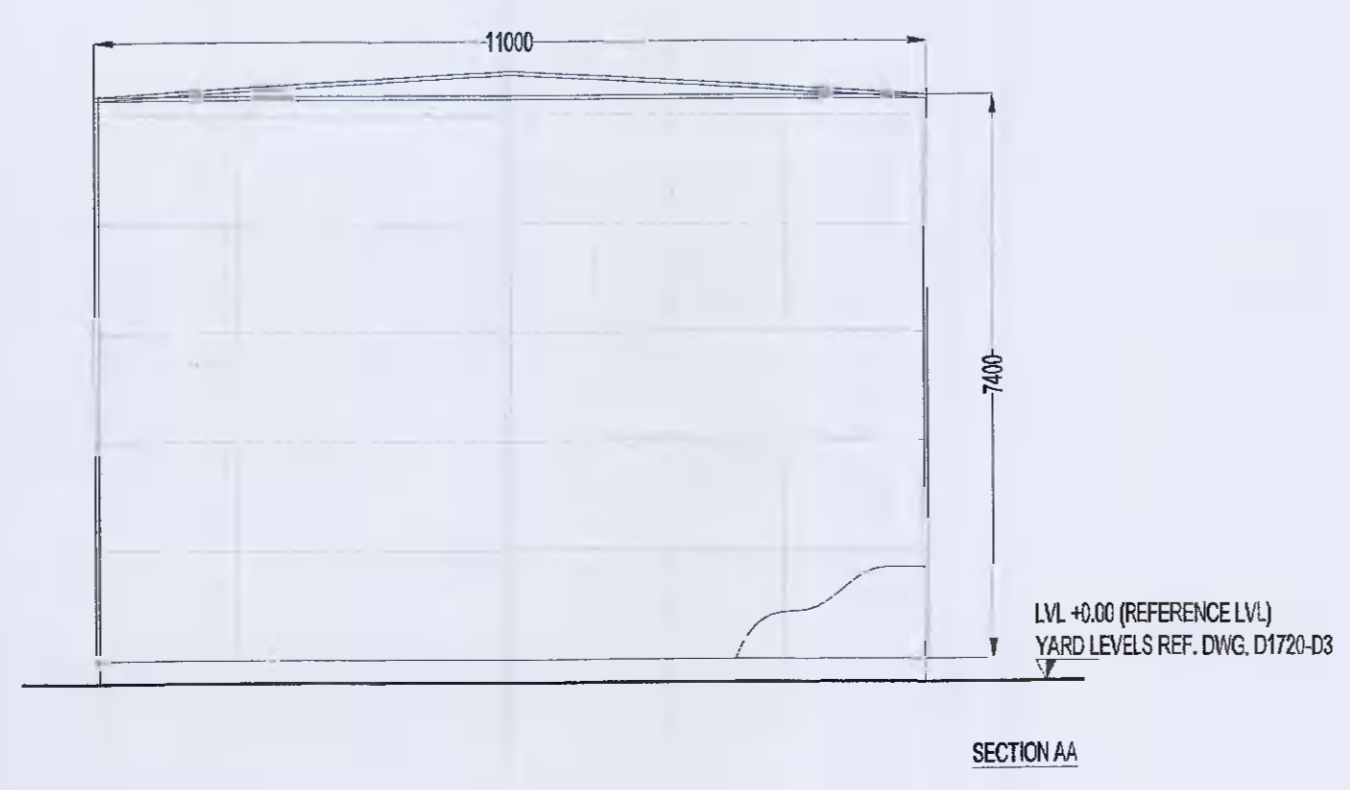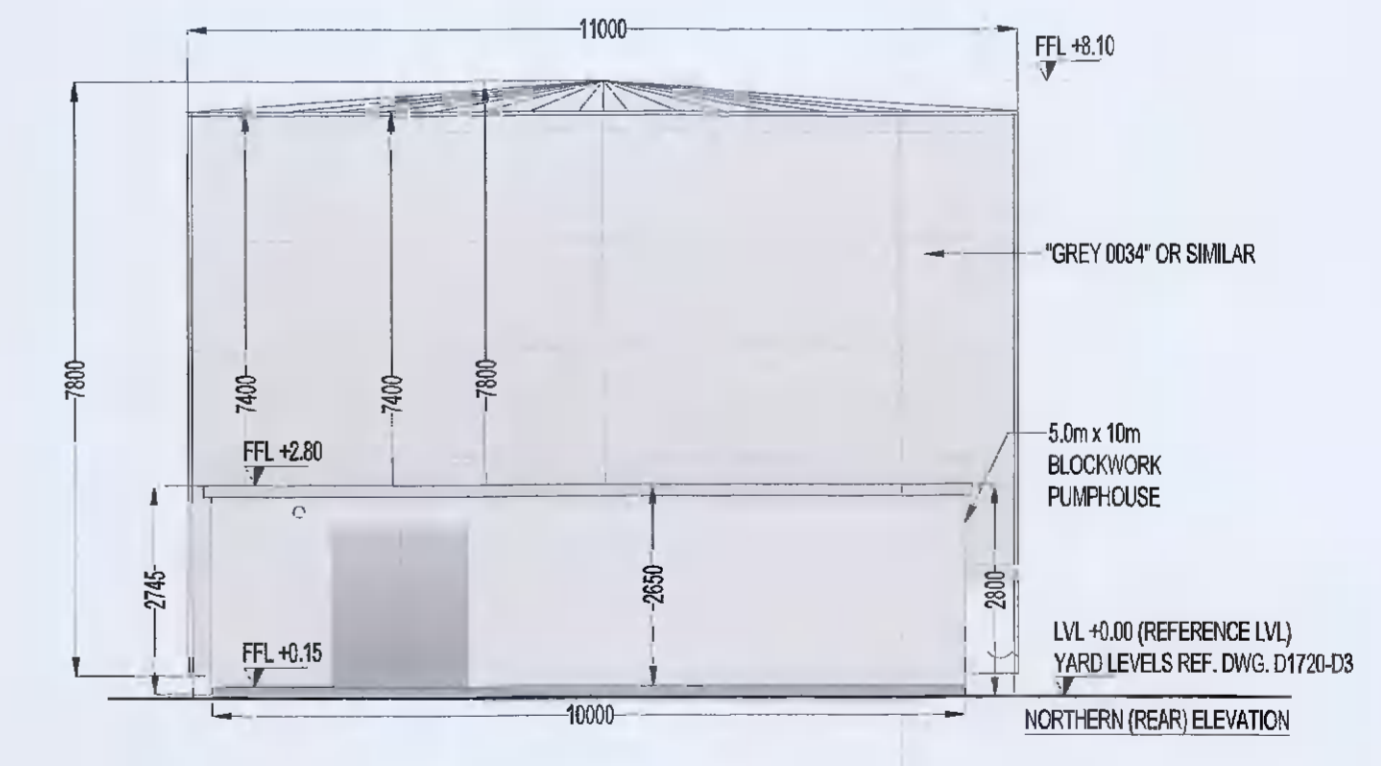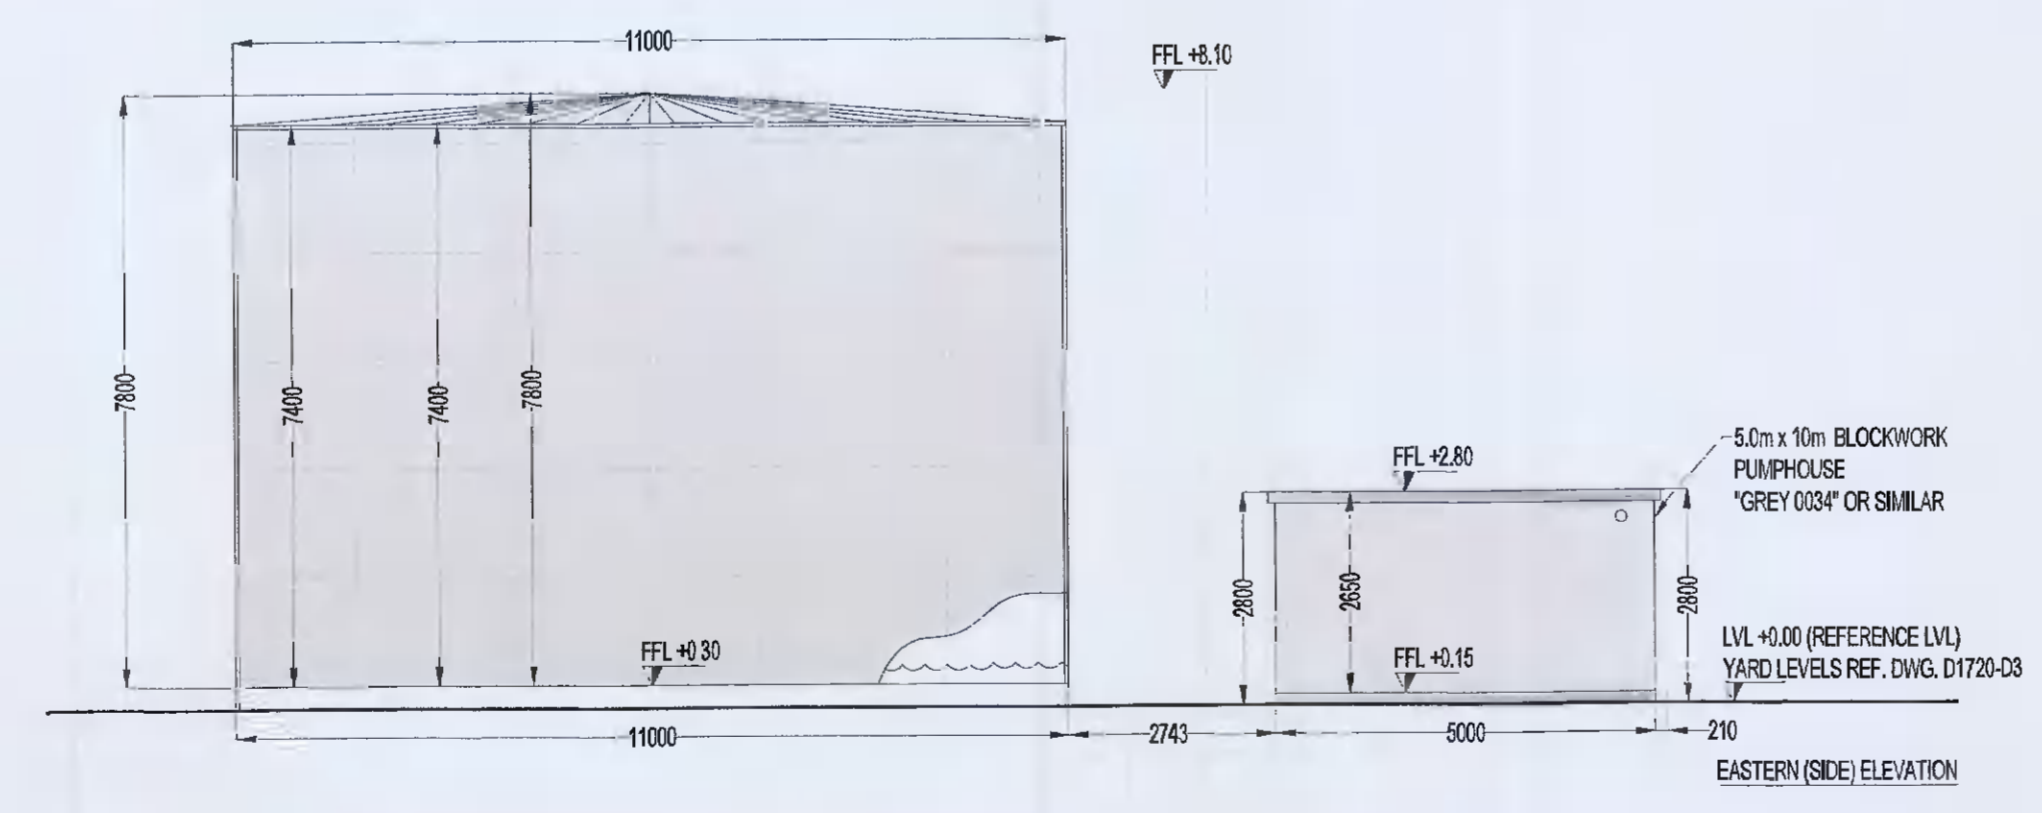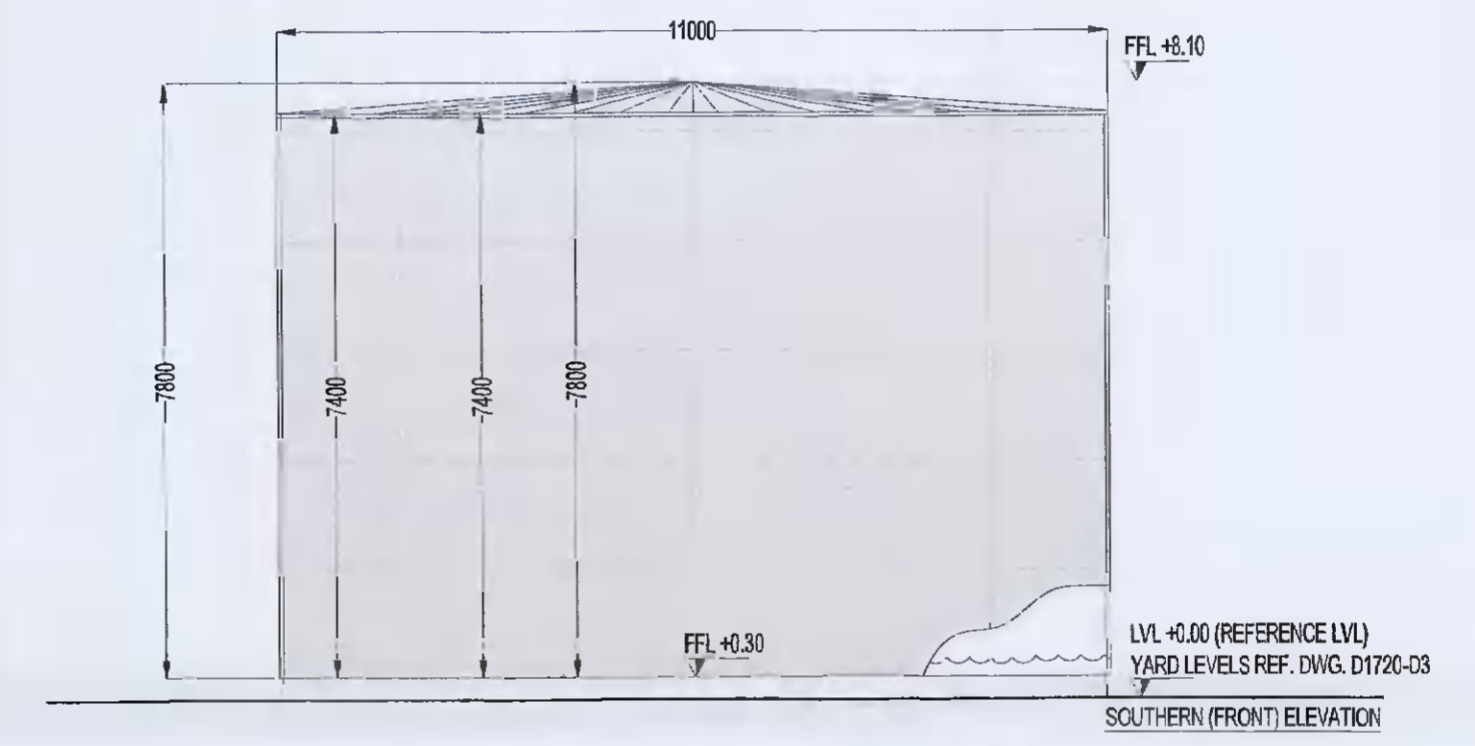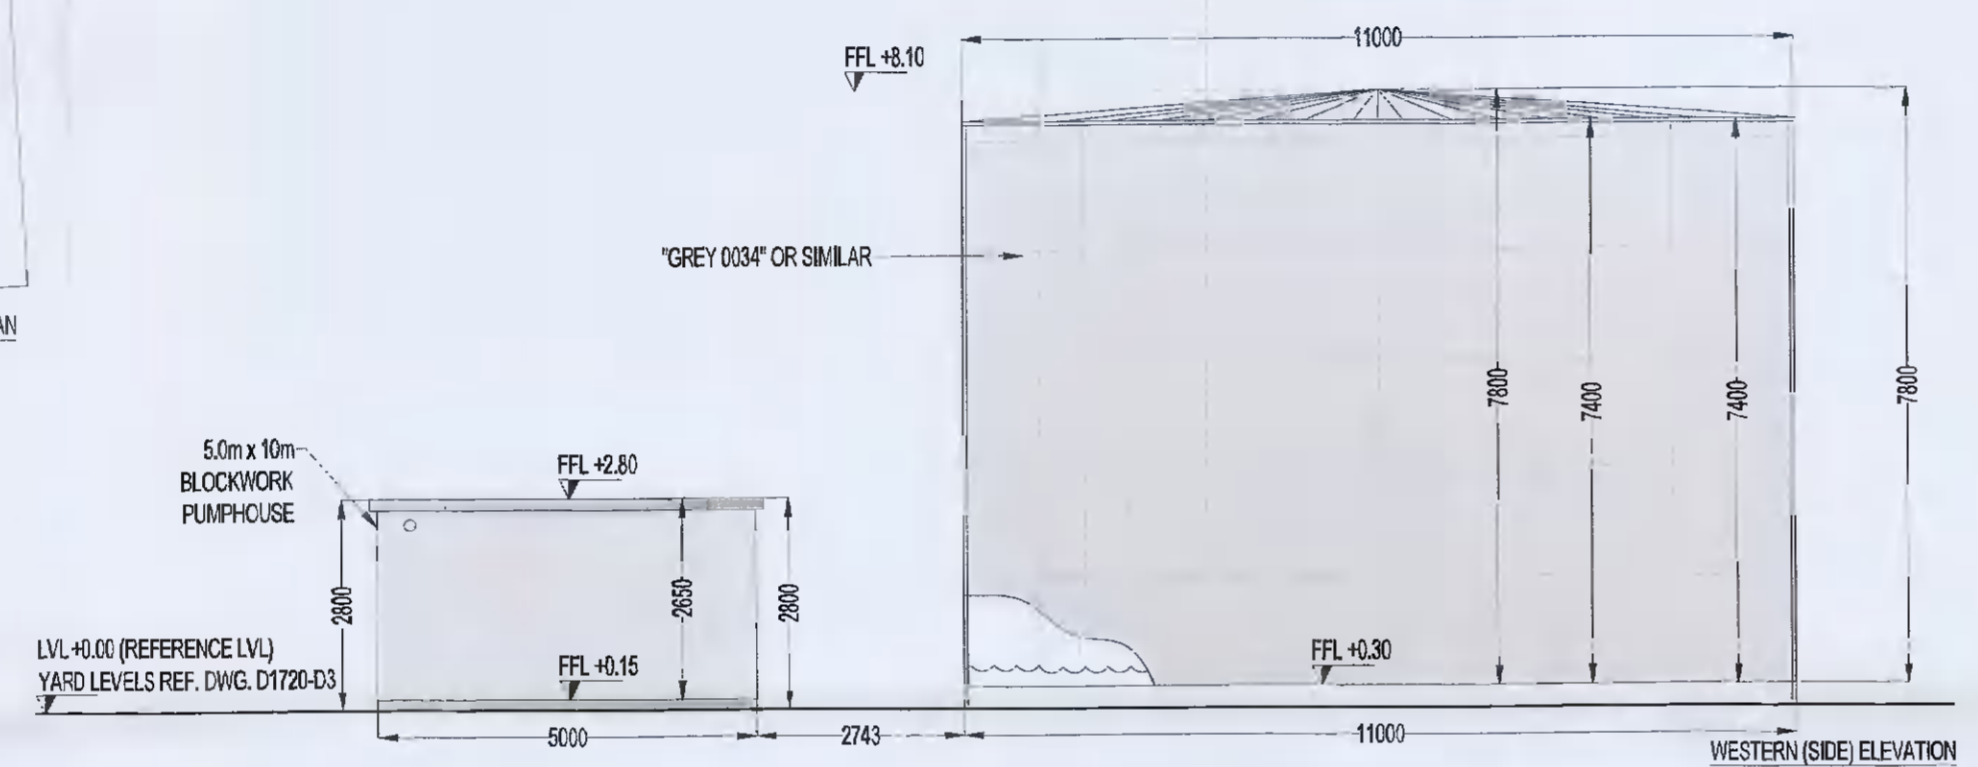

SPRINKLER TANK & PUMPHOUSE
SCALE 1/100

PL1	D1720	TK	PK	PK	ISSUED FOR PLANNING
Mark	Date	By	Chk	Appr	Revisor
Drawing Status					
PLANNING					
Job Title					
WAREHOUSE DEVELOPMENT AT MAGNA AVENUE, MAGNA BUSINESS PARK, DUBLIN 24, Co. DUBLIN					
Drawing Title					
SPRINKLER TANK & PUMPHOUSE FLOOR PLAN, SECTIONS AND ELEVATIONS					
Address/Client					
ROCKFACE DEVELOPMENTS LTD.					
KAVANAGH BURKE CONSULTING ENGINEERS					
Tel 01 - 450 0664		Unit C3, Calmount Pk.		Ballymount, Dublin 12.	
Fax 01 - 426 4340		Ballymount, Dublin 12.		Email pkavanagh@kavanaghburke.ie	
Drn	TK	Checked	PK	Approved	PK
Scale	1/100 @A1	Date	JANUARY 2022		
Job No.	D1720	Drawing No.	SP-01	Rev	PL1