




A1

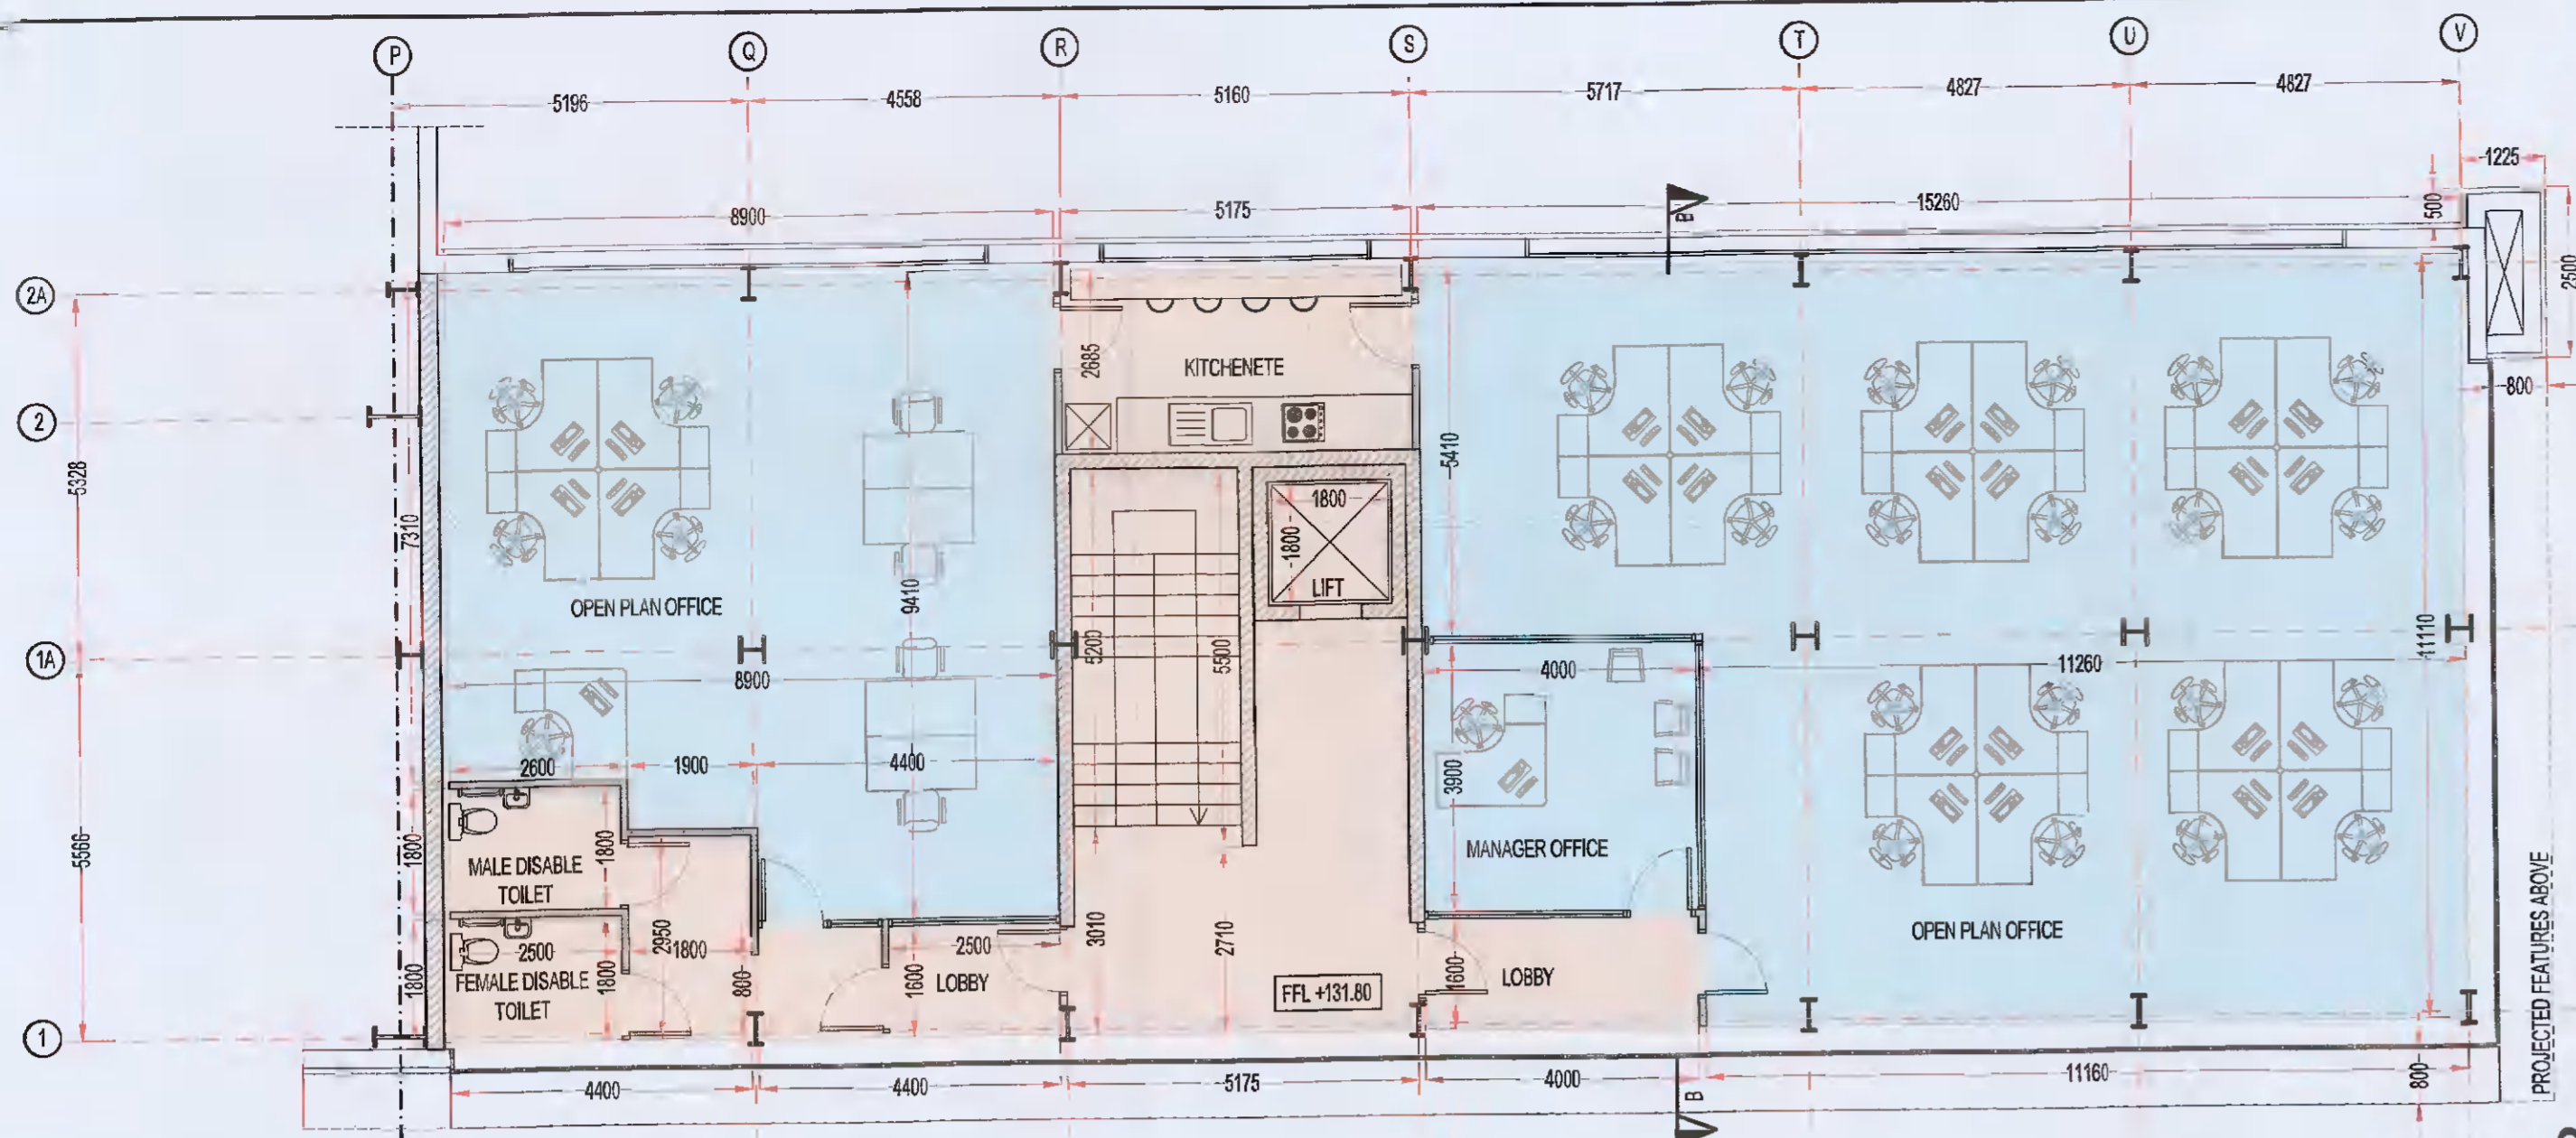


**ANCILLARY OFFICE  
SECOND FLOOR PLAN**  
SCALE 1/100

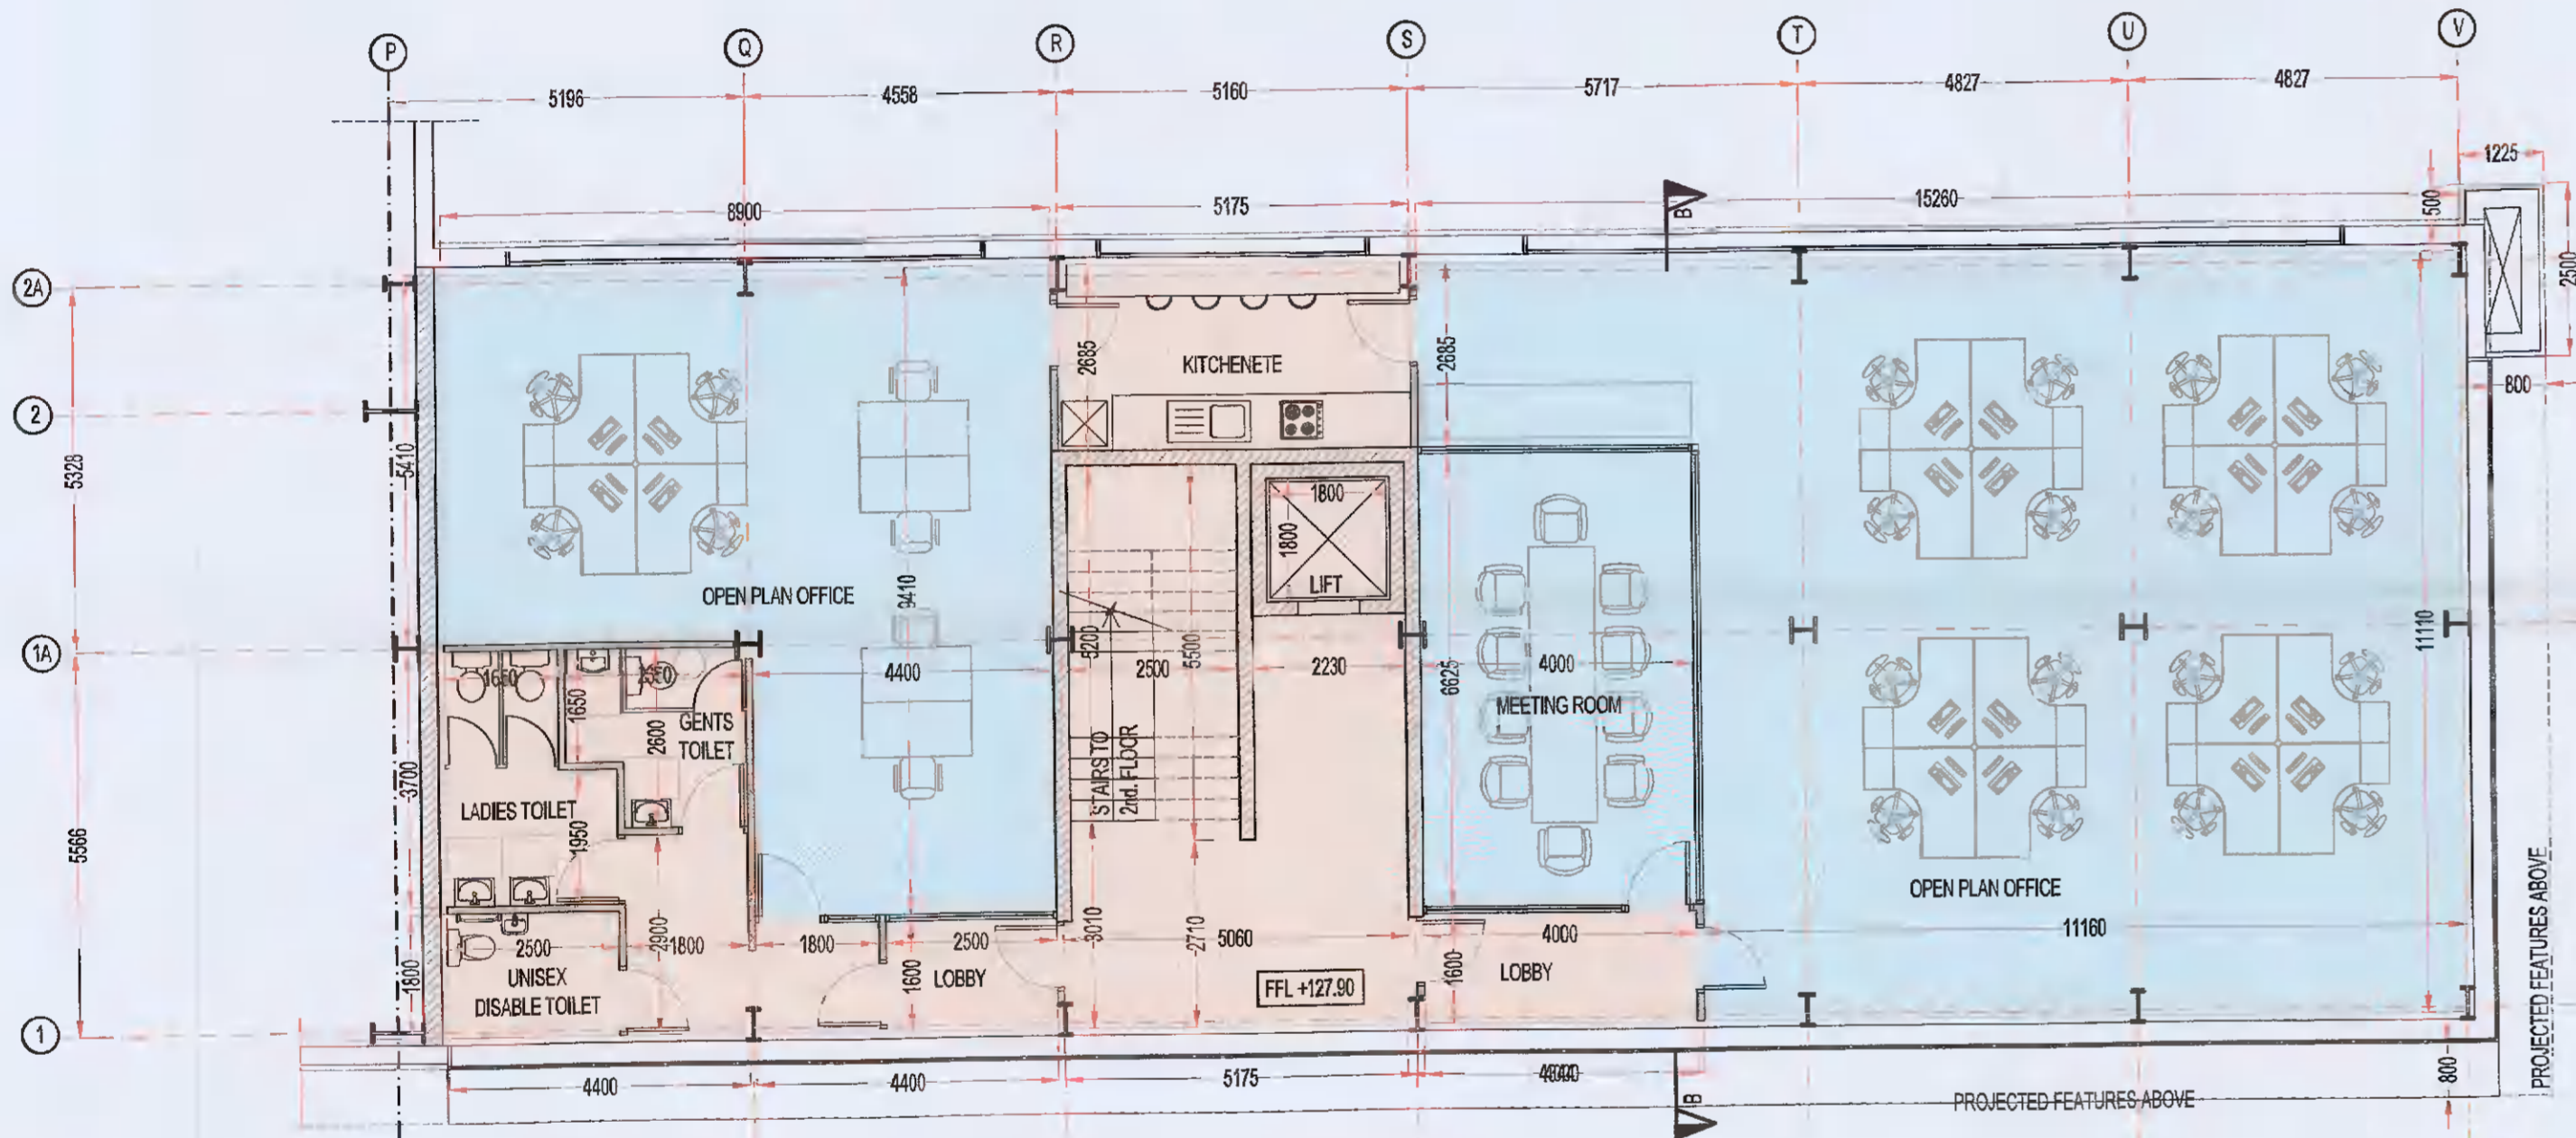

**ANCILLARY OFFICE  
FIRST FLOOR PLAN**  
SCALE 1/100

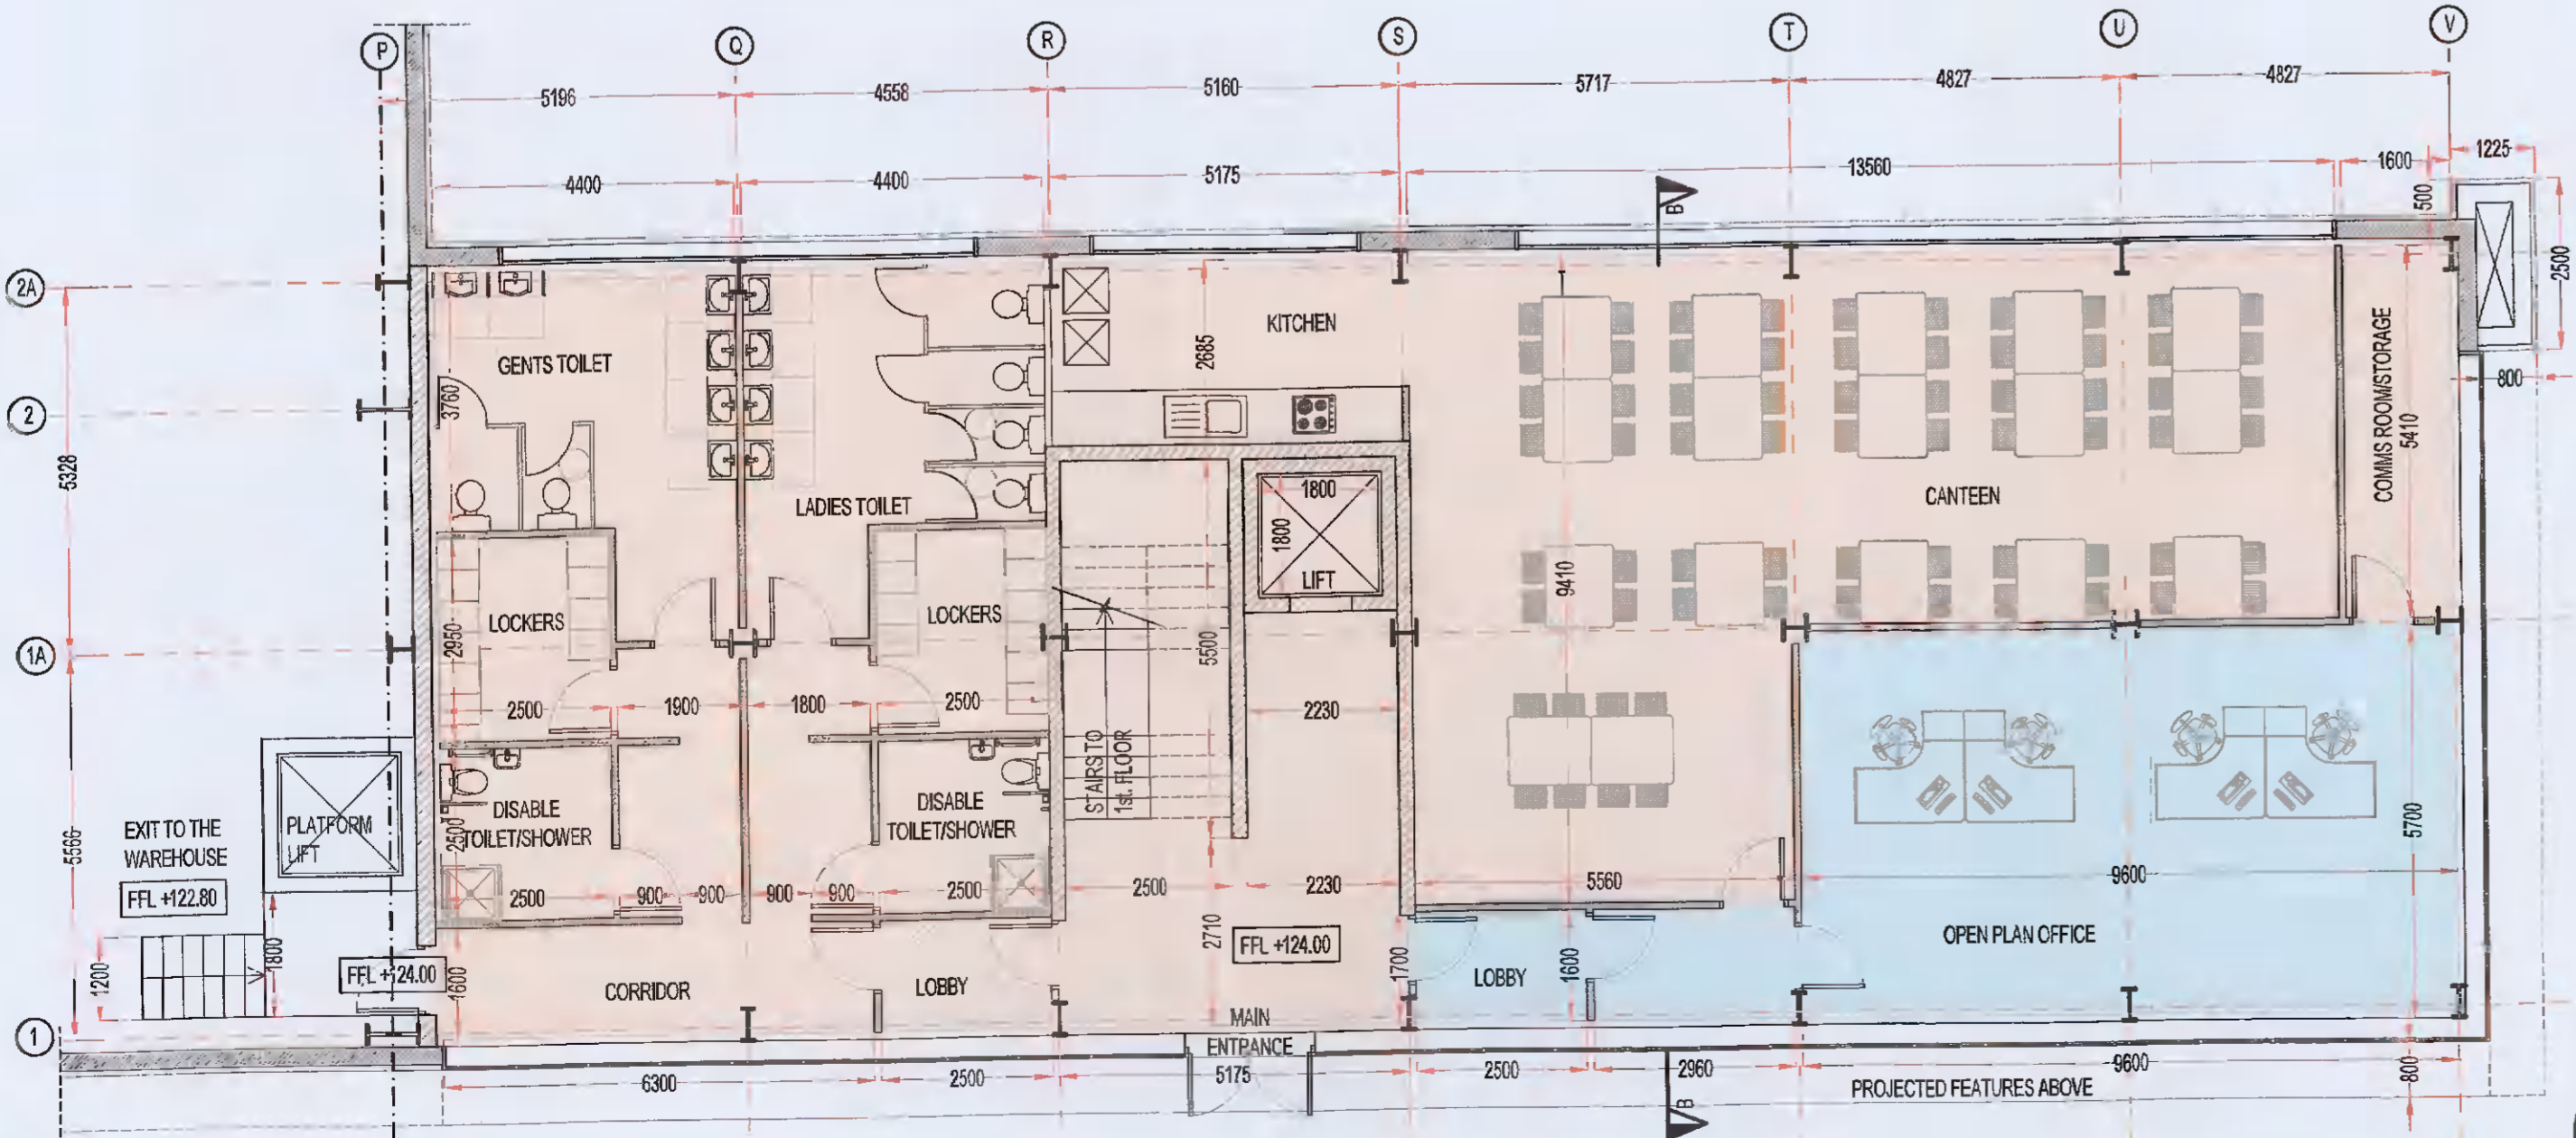

**ANCILLARY OFFICE  
GROUND FLOOR PLAN**  
SCALE 1/100

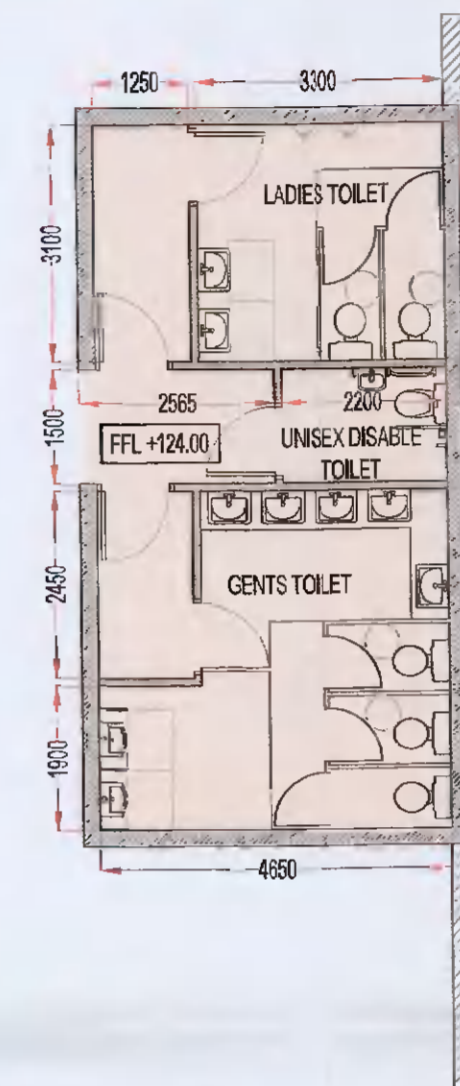

**WAREHOUSE TOILET BLOCK  
GROUND FLOOR PLAN**  
SCALE 1/100

FL1	15/03/2022	TK	PK	PK	ISSUED FOR PLANNING	
Max	Est	By	Chk	App	Revision	
<b>PLANNING</b>						
Job Title						
WAREHOUSE DEVELOPMENT AT MAGNA AVENUE, MAGNA BUSINESS PARK, DUBLIN 24, Co. DUBLIN						
Drawn by						
ANCILLARY OFFICE & WAREHOUSE TOILET BLOCK						
Architect						
ROCKFACE DEVELOPMENTS LTD.						
<b>KAVANAGH BURKE</b> CONSULTING ENGINEERS						
Tel. 01-450 0664		URL F3 Calmount Park,				
Fax. 01-426 4340		Ballymount,				
Email: pkavanagh@kavanaghuburke.ie		Dublin 12				
Dr	TK	Checked	PK	Approved	PK	
Scale	1/100 @A1	Date	FEBRUARY 2022			
Job No	D1720	Drawings	GA-A04	File	PL1	