




1 EXISTING GROUND FLOOR PLAN  
SCALE 1:200@A1

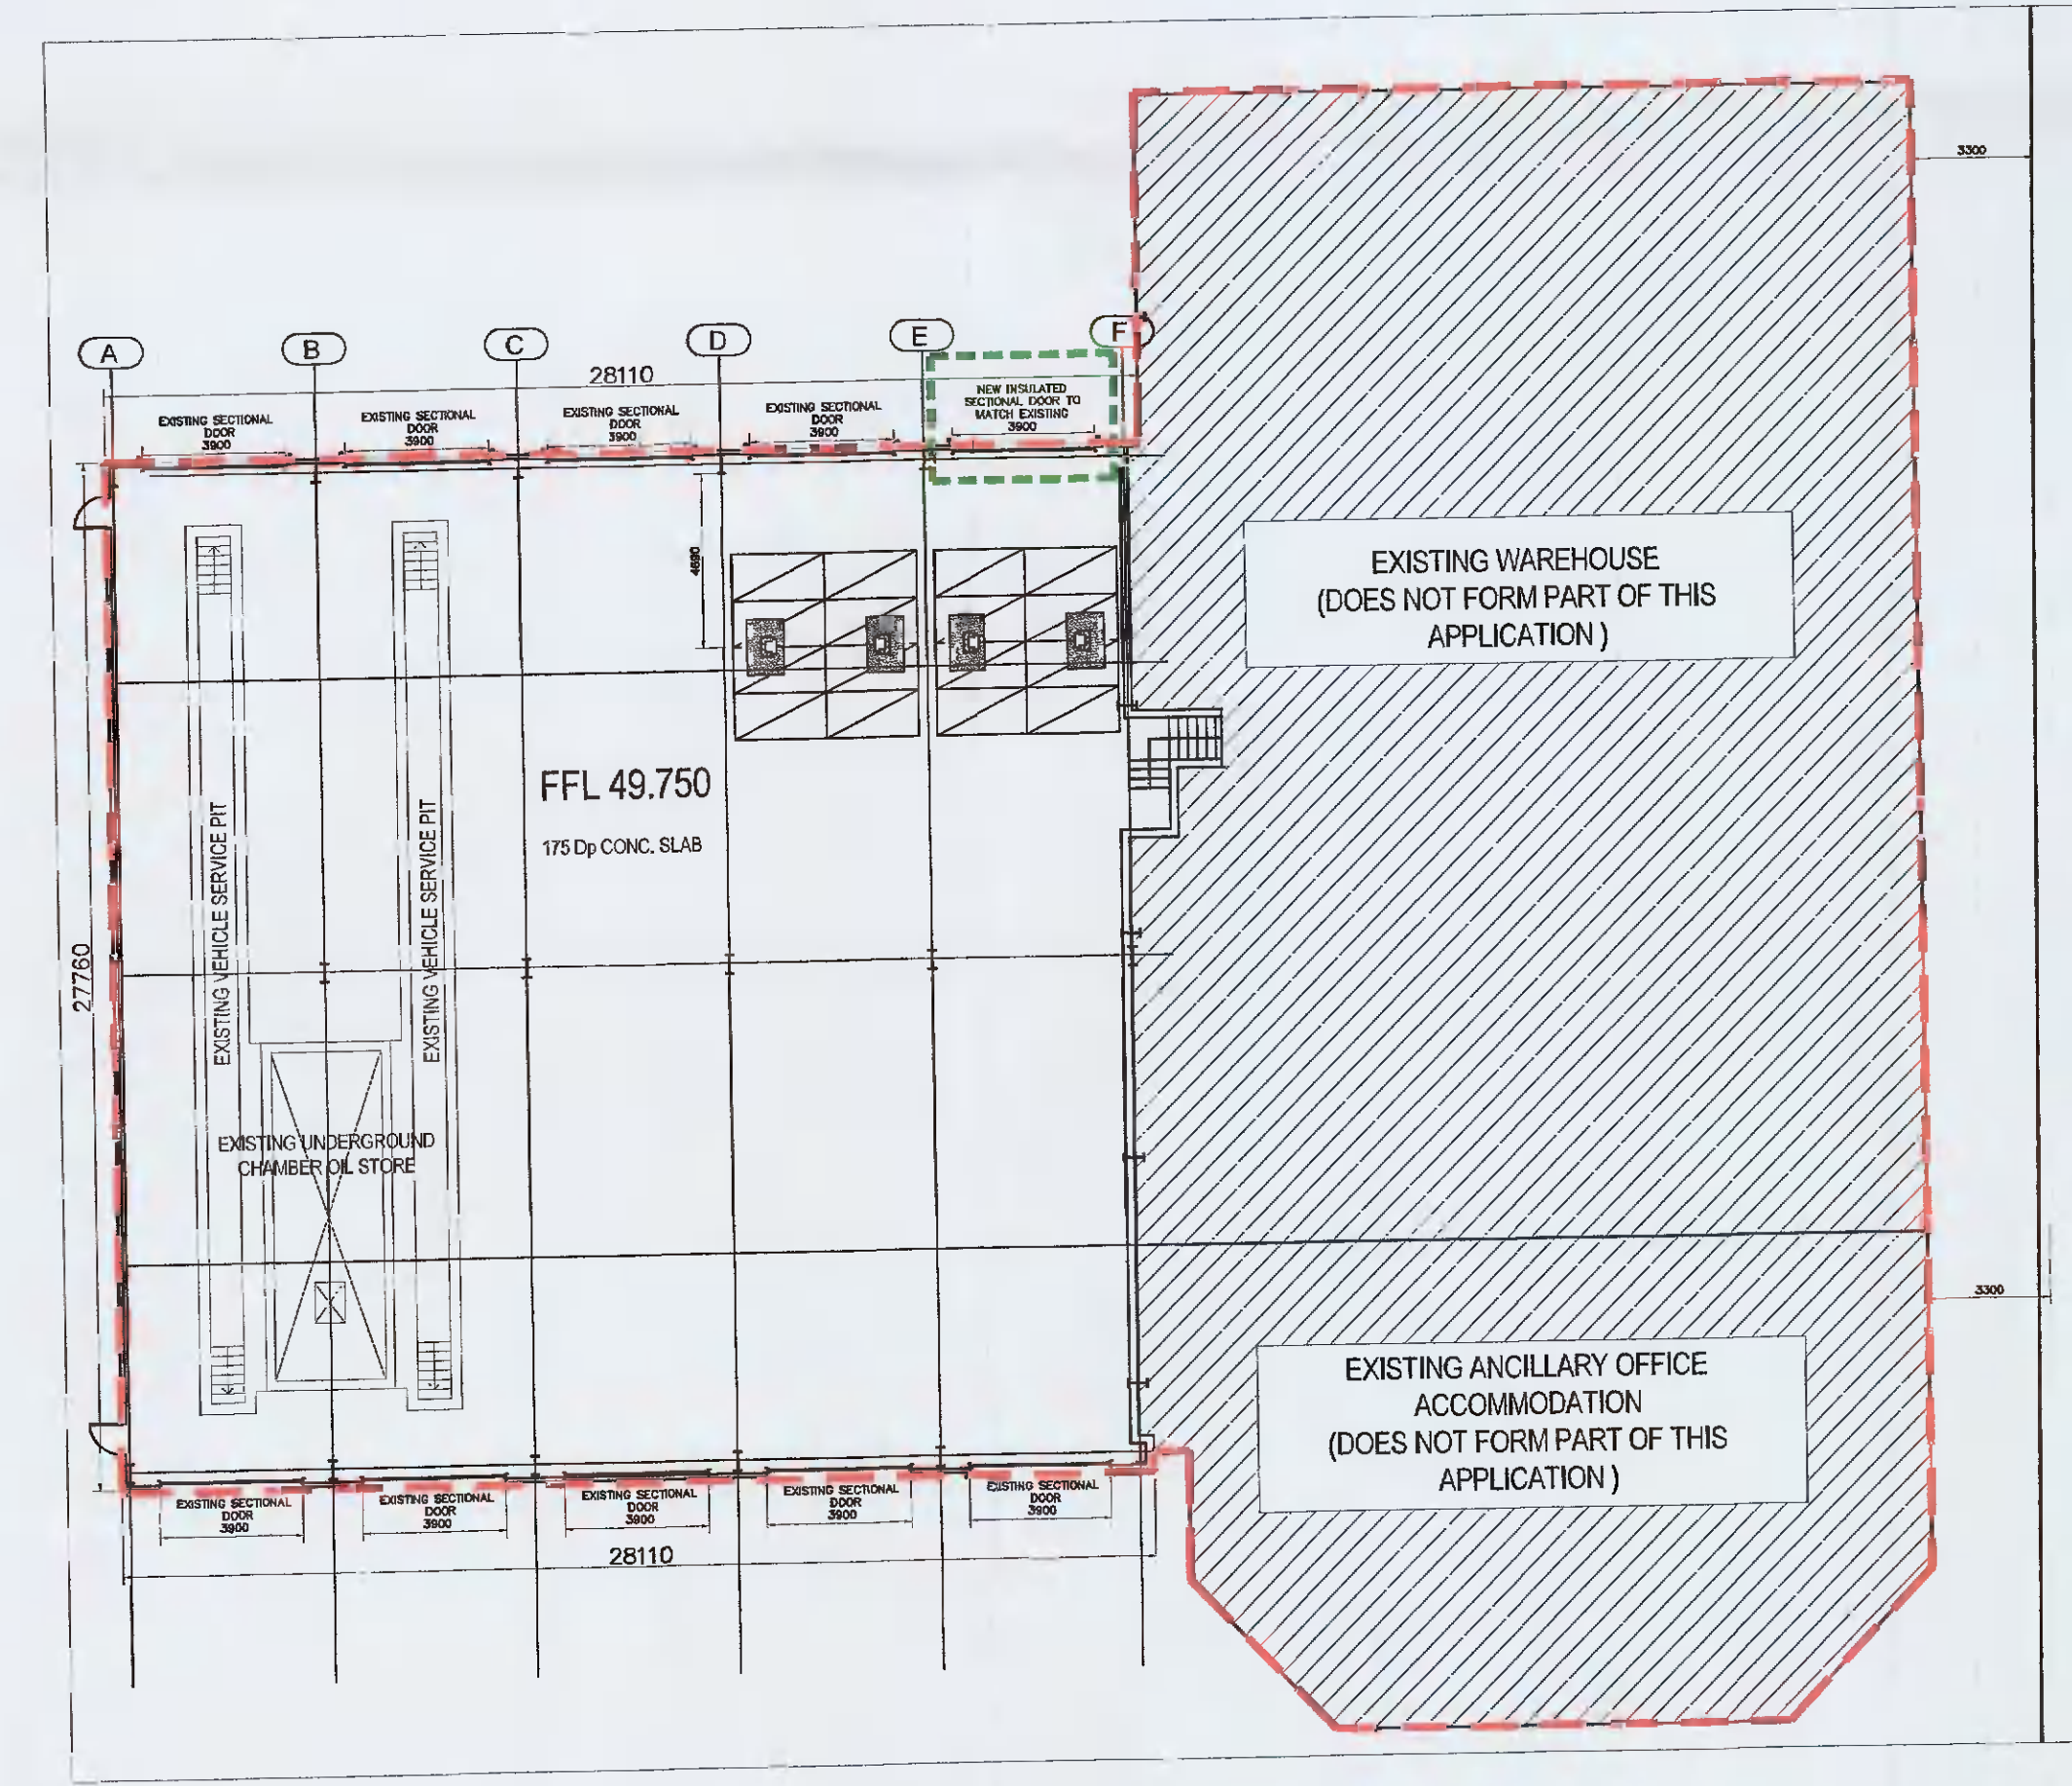


2 EXISTING GROUND FLOOR PLAN TO BE RETAINED  
SCALE 1:200@A1

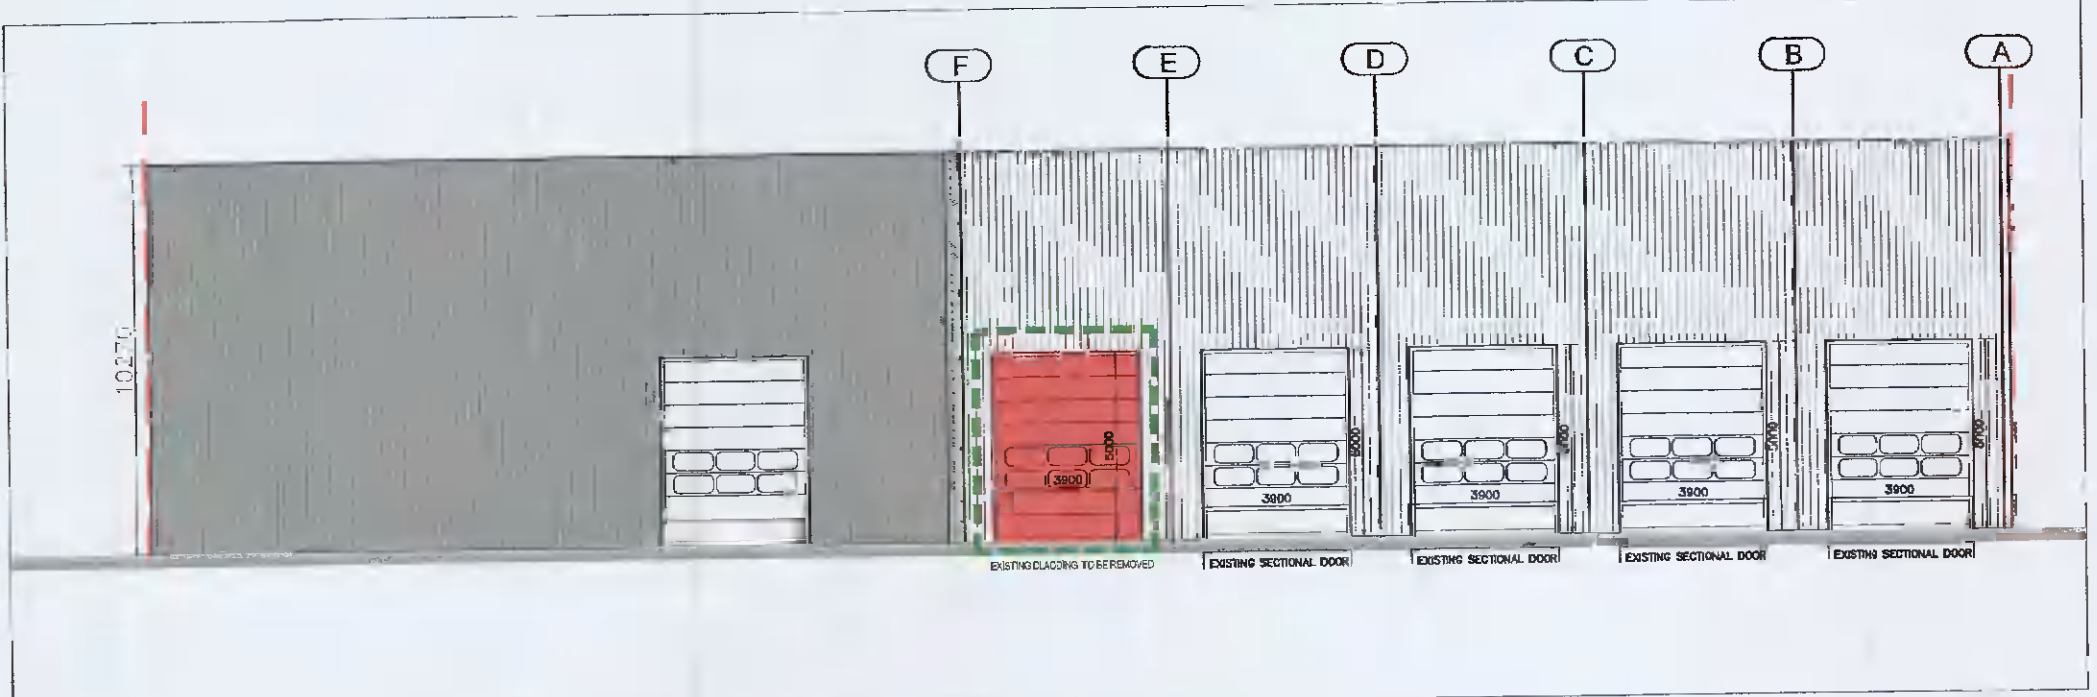


3 EXISTING SOUTH-EAST ELEVATION  
SCALE 1:200@A1

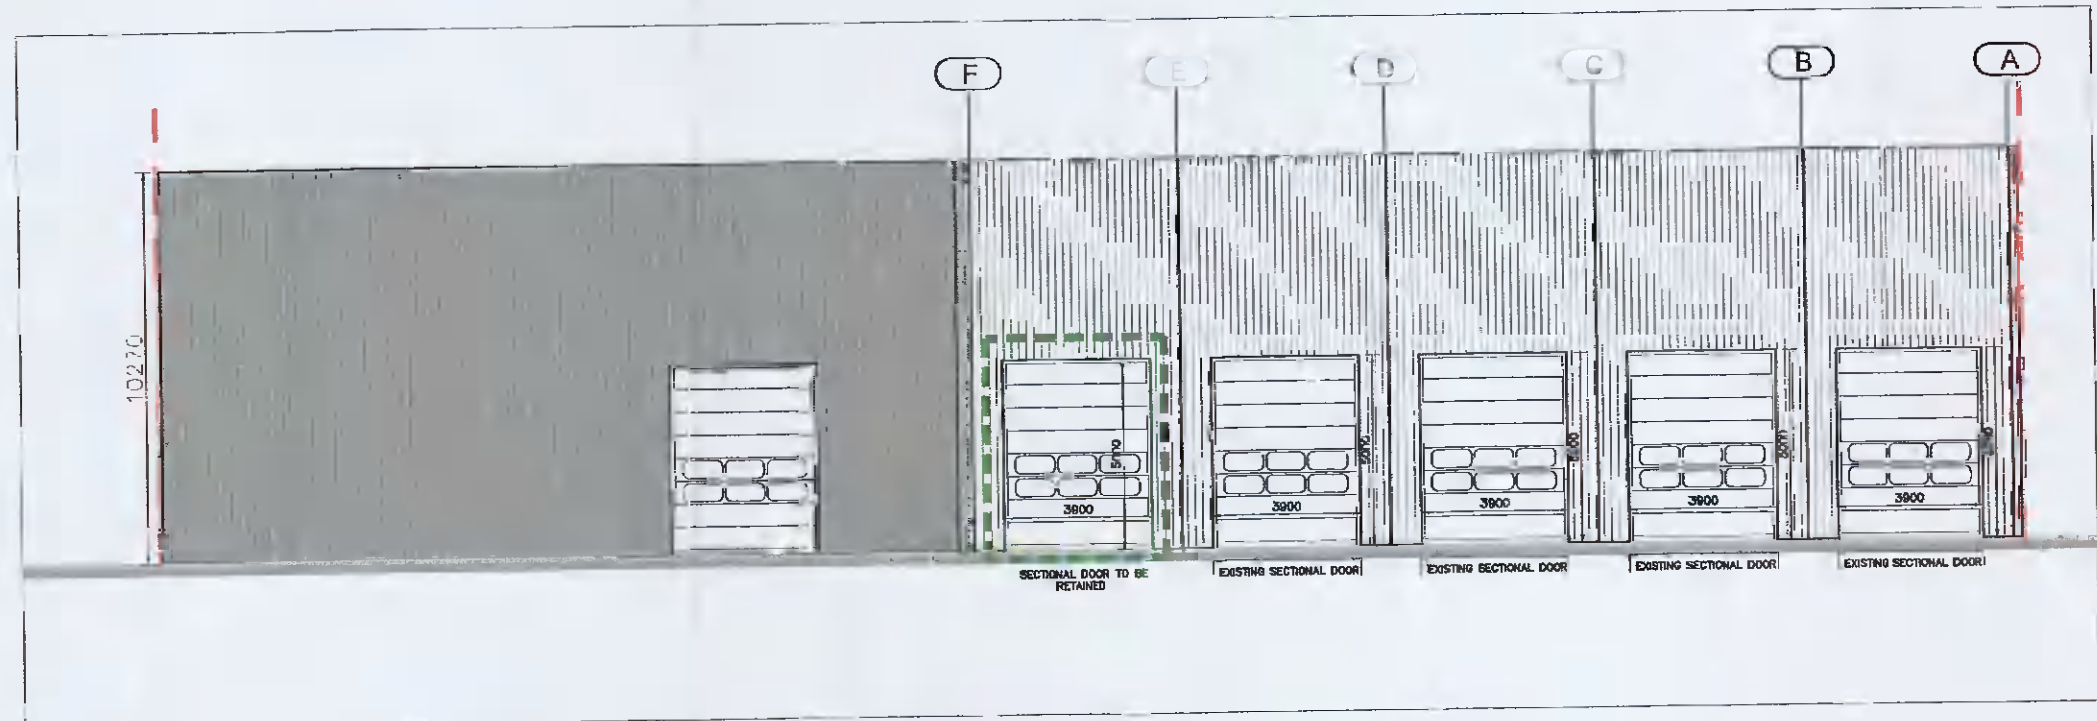

4 EXISTING SOUTH-EAST ELEVATION TO BE RETAINED  
SCALE 1:200@A1

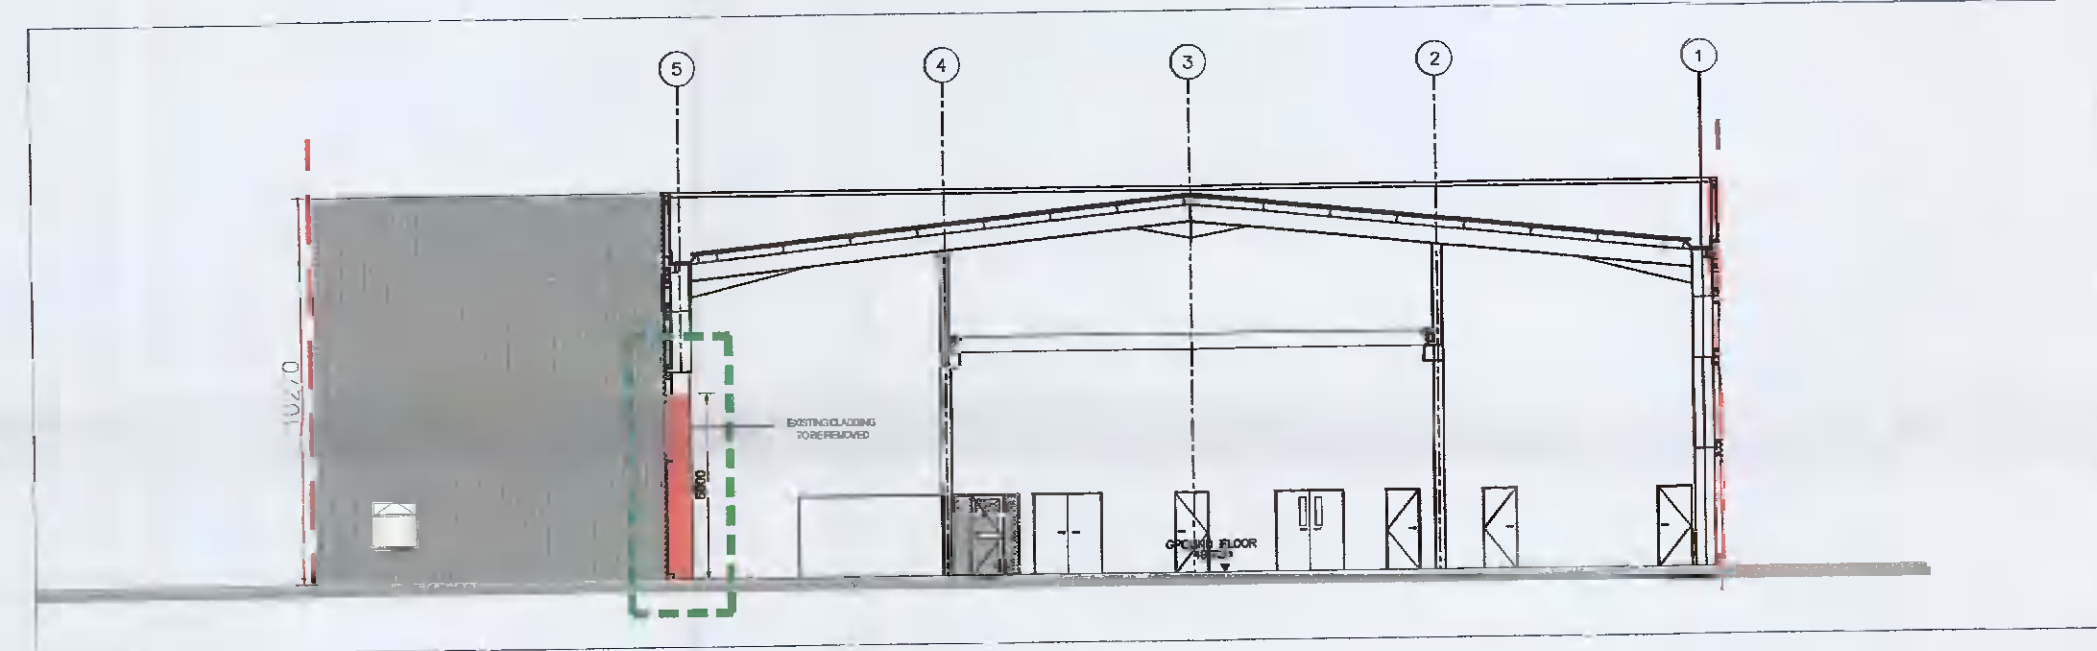


5 EXISTING SECTION 1-1  
SCALE 1:200@A1

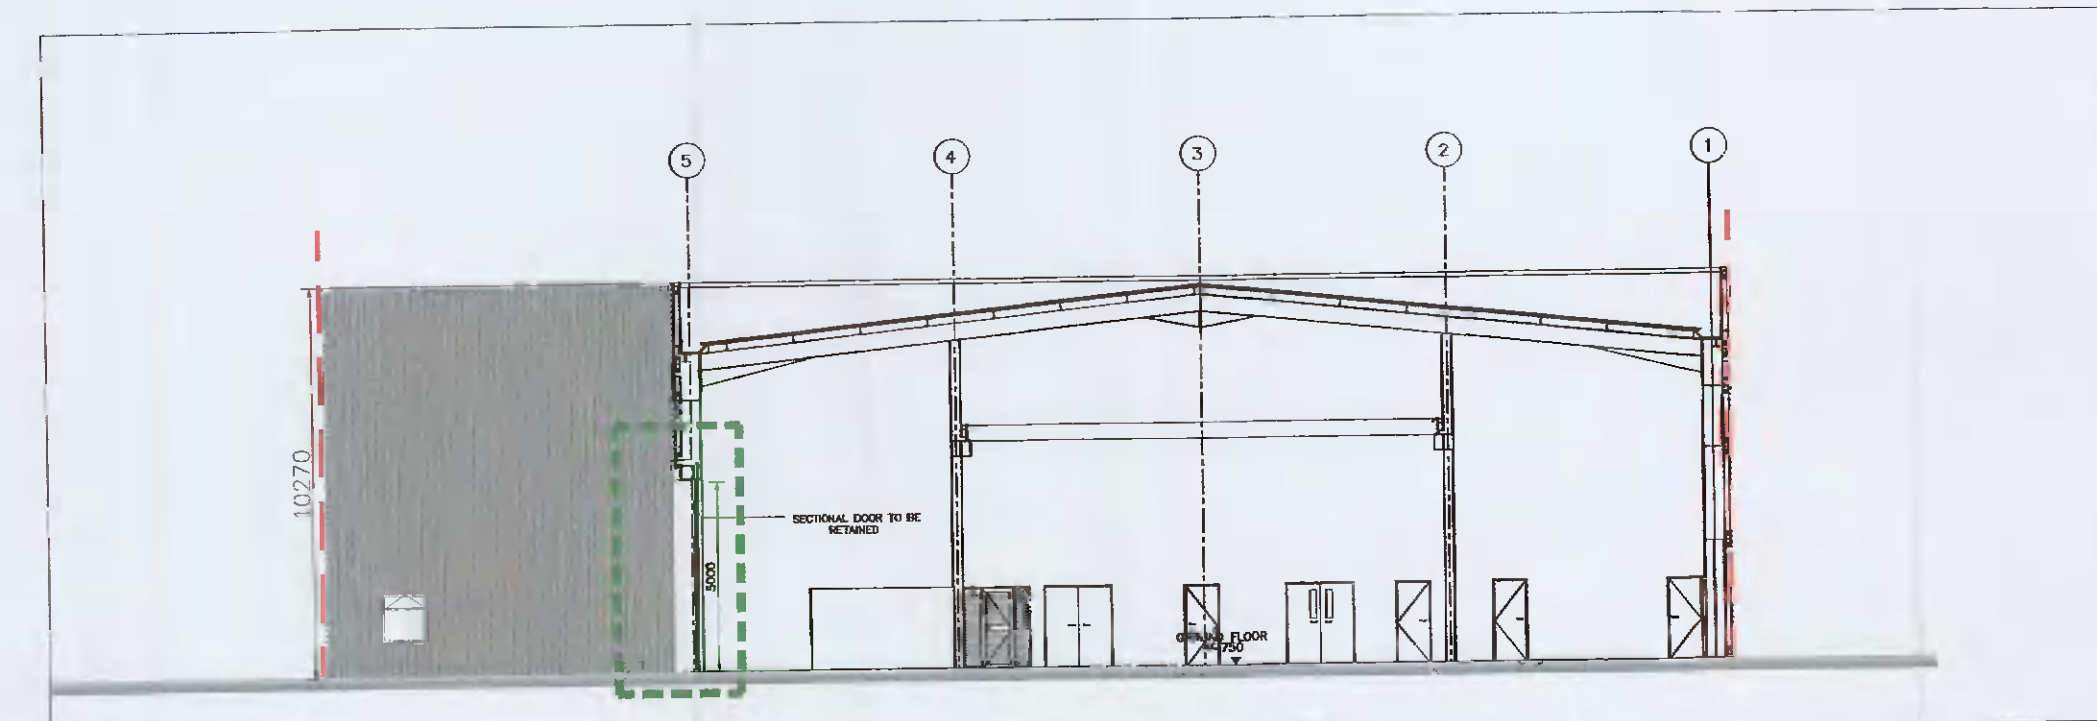

6 EXISTING SECTION 1-1 TO BE RETAINED  
SCALE 1:200@A1

- GENERAL NOTES:
1. ALL ARCHITECTURAL DRAWINGS ARE TO BE READ IN CONJUNCTION WITH ODA ARCHITECTURE SPECIFICATIONS. THE CONTRACTOR SHALL NOTIFY THE ARCHITECT OF ANY DISCREPANCIES BETWEEN THE DRAWINGS AND THE SPECIFICATION BEFORE IMPLEMENTING THE WORK.
  2. NO DIMENSIONS SHALL BE SCALED FROM THIS DRAWING. ALL DIMENSIONS AND SETTING OUT CO-ORDINATES SHALL BE CONFIRMED ON SITE PRIOR TO CONSTRUCTION.
  3. THE CONTRACTOR SHALL NOTIFY THE ARCHITECT OF ANY DISCREPANCIES BETWEEN (A) THE ARCHITECTURAL PLANS, SECTIONS AND ELEVATIONS AND (B) THE ARCHITECTURAL DRAWINGS AND THOSE OF THE ENGINEER BEFORE IMPLEMENTING THE WORK.

- LEGEND
- EXTENT OF PLANNING - - - - -
  - AREAS TO WHICH THIS APPLICATION REFERS - - - - -
  - EXISTING CLADDING TO BE REMOVED [Red Box]

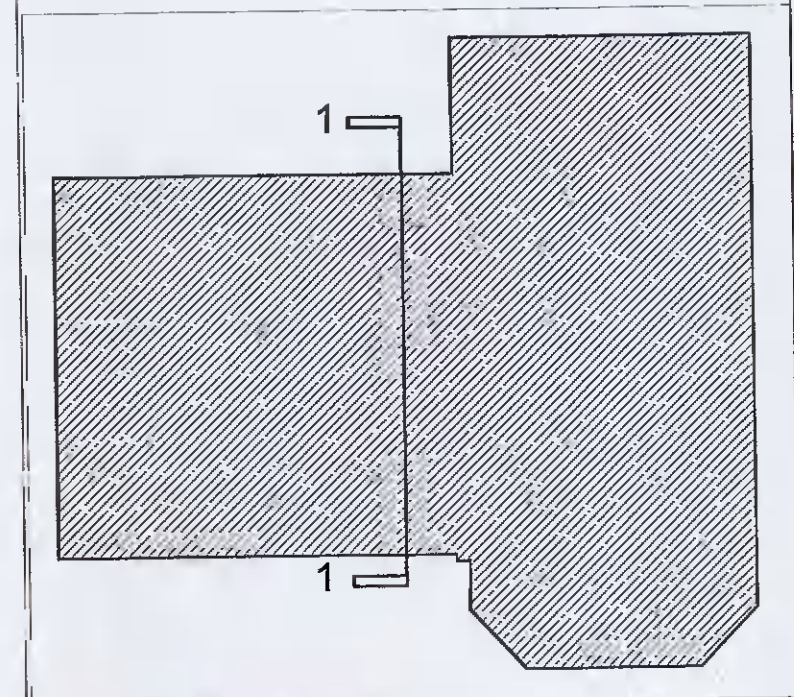

KEY PLAN



REFERENCE IMAGE INDICATING LOCATION OF NEW SECTIONAL DOOR

rev.	date	description	dm by	chkd by
17.02.2022	FOR PLANNING	SA	COD	

client:  
**Man Importers Ireland Ltd**

job description:  
**Retention Application  
Oak Road Business Pk. D12**

drawing title:  
**Plans, Sections & Elevations**

drawn by	date	scale
SA	FEBRUARY 2022	1:200 @A1
checked by	drawing no	rev
COD	B021-A-004	
status	PLANNING	



marlborough mews marlborough lane dublin 4 ireland  
t: 353 1 441 6423  
info@odaarchitecture.ie www.odaarchitecture.ie

No part of this drawing may be reproduced or transmitted in any form or stored in any retrieval system of any nature without the written permission of ODA Architecture as copyright holder except as agreed for use on the project for which the document was originally issued.