

adjoining flat roof.

pp ref:SD 20B/0188

NOTE :
permission has been obtained from
adjoining property owner to build
1hr fire rated separation wall on
party line.

No 5 lead flashing.

pvc wall capping on dpc
No 5 lead flashing.
box valley gutter in No 5 lead flashing.

125mm half round pvc gutter
25mm continuous pvc soffit vent

blue black triton slate roof finish to
match existing local pitched roofs.

125mm half round pvc gutter

adjoining flat roof.

pp ref:SD 21B/0646

NOTE :
permission has been obtained from
adjoining property owner to build
1hr fire rated separation wall on
party line.

No 56

No 54

PROPOSED FRONT ELEVATION A.

PLANNING ISSUE:
NO 52

DESMOND J. HALPIN & ASSOCIATES
Planning & Building Design Consultants


15 Carlisle Drive, Phoenix, Dublin 24 Phone: 01-4527710 Email: desmondh@sigmad.com

Project:	NEW SLATE CLAD PITCHED ROOFTOP DWELLING AT NO.54 THE DRIVE, MILLERSON LAMBS, TULLAGHTURK.	Scale	1:50 @ A3.	Drawn	DJH
Drawing Title	PROPOSED FRONT ELEVATION.	Drawing No	Rev		
Applicant:	Mr. BRENDAN BRIDGEMAN.	Date	Feb 2022.	CHK	JK

adjoining flat roof.

pp ref:SD 21B/0646


NOTE :
 permission has been obtained from
 adjoining property owner to build
 1hr fire rated separation wall on
 party line.

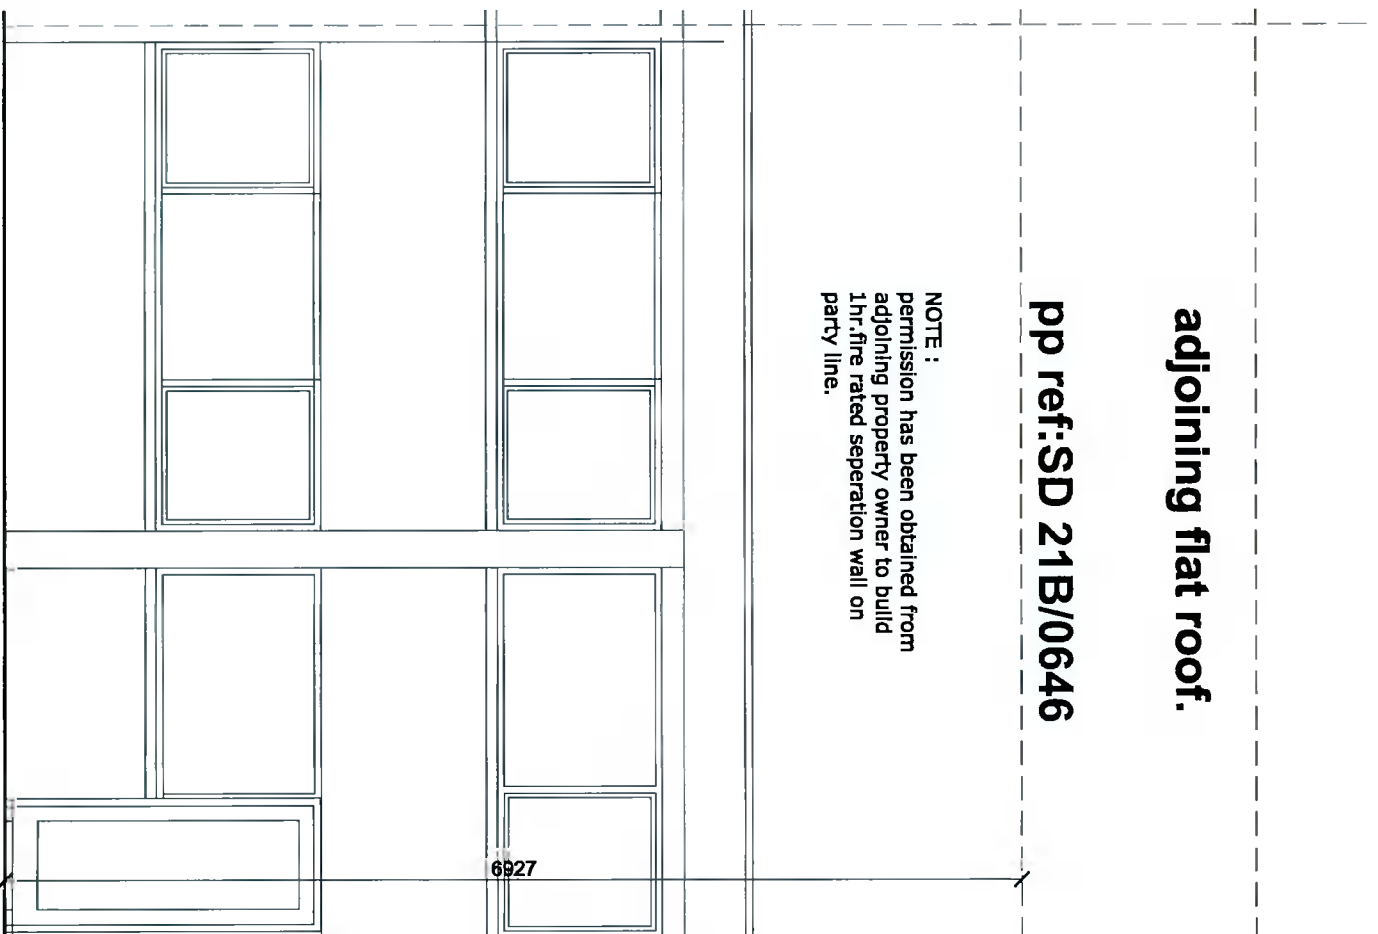

adjoining flat roof.

pp ref:SD 20B/0188

NOTE :
 permission has been obtained from
 adjoining property owner to build
 1hr fire rated separation wall on
 party line.

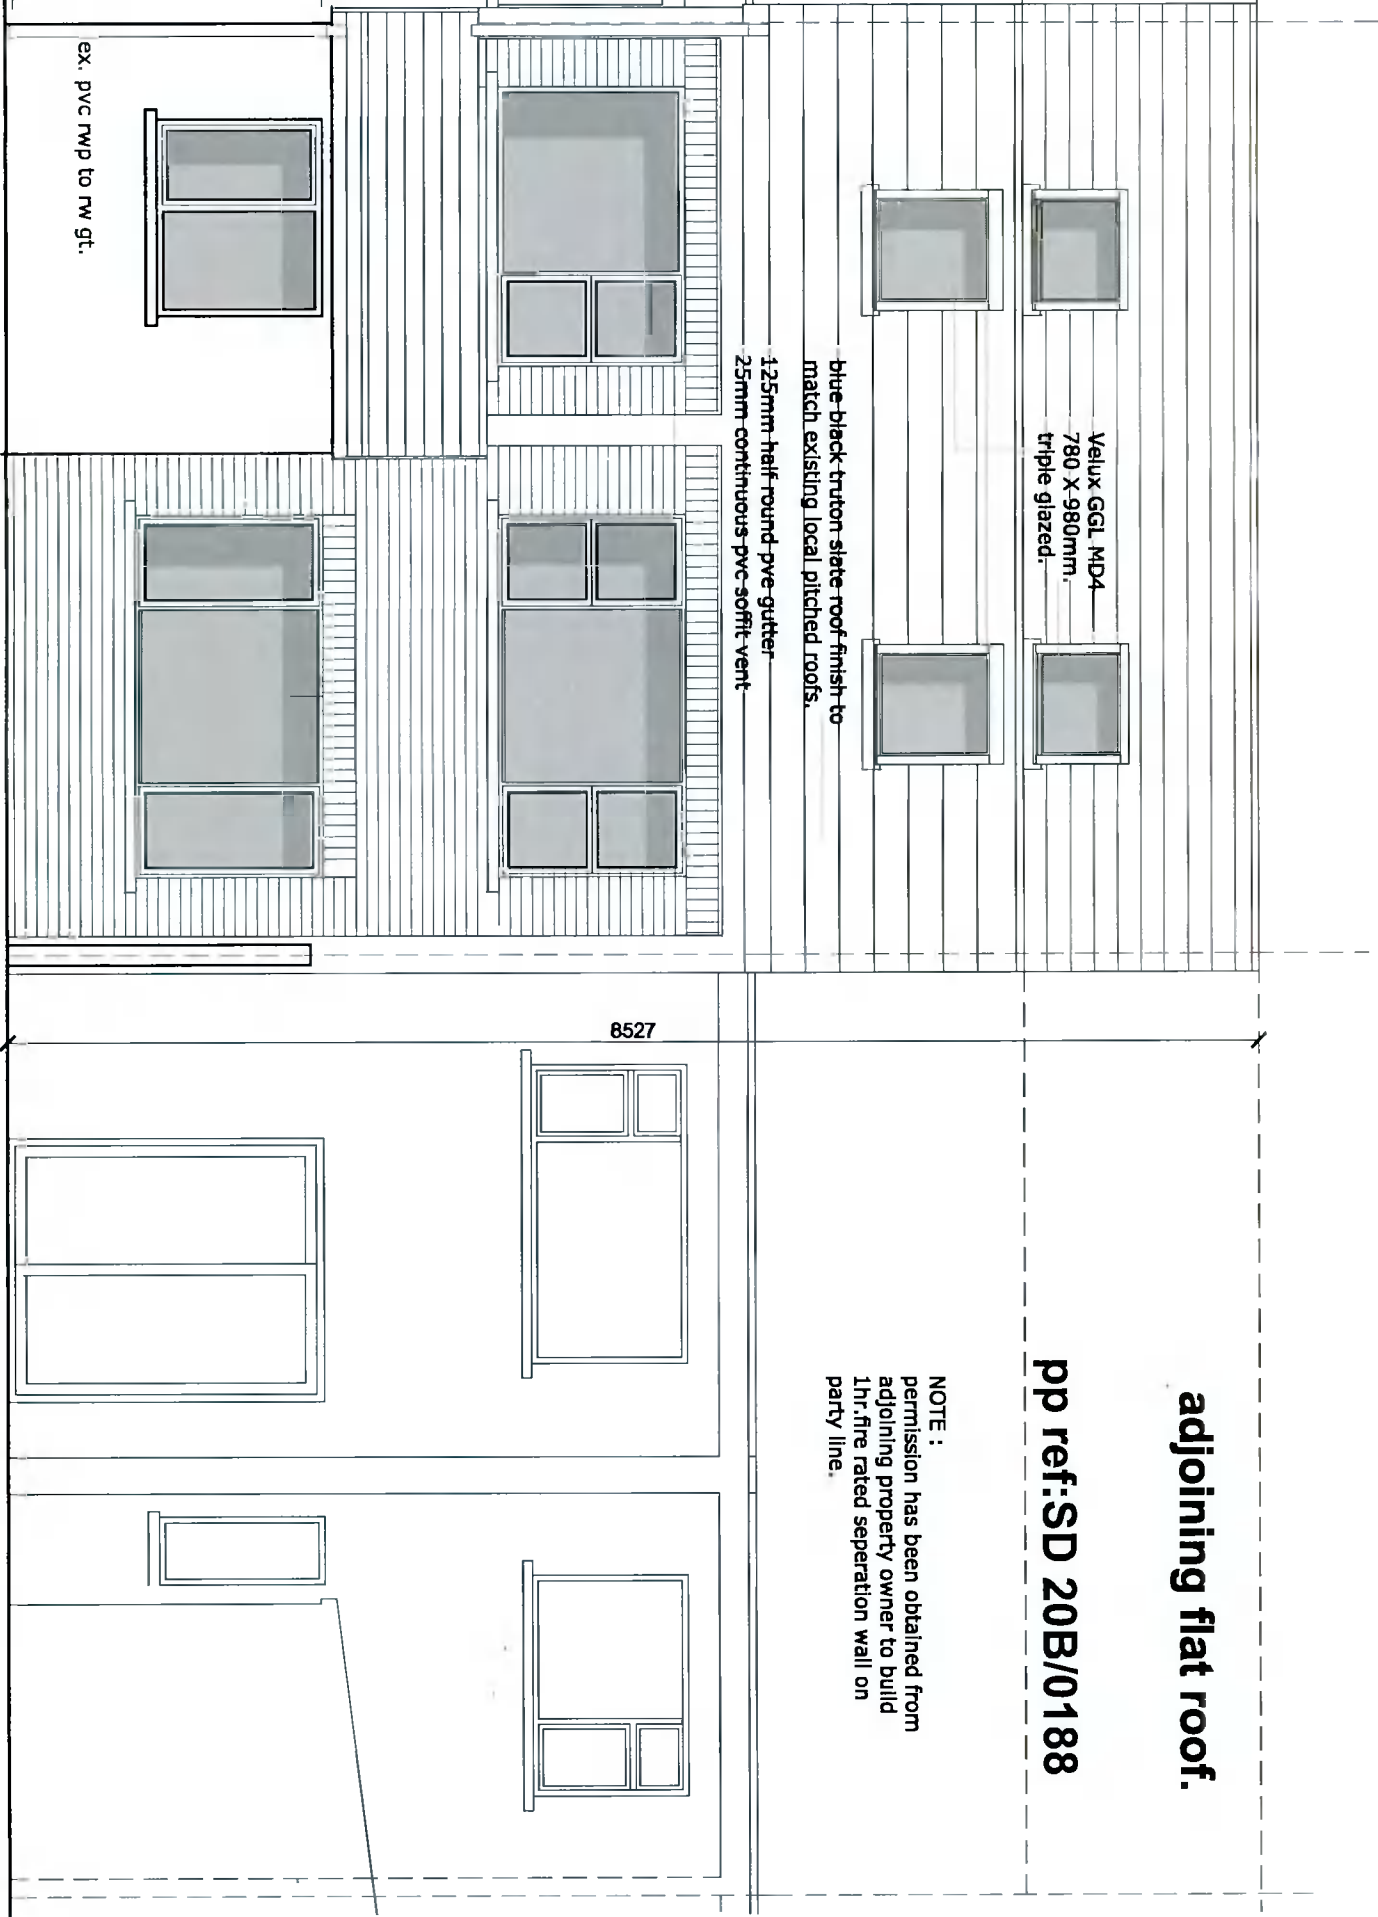

No 52

No 54

PROPOSED REAR ELEVATION .

PLANNING ISSUE.

DESMOND J. HALPIN & ASSOCIATES
Architects & Building Design Consultants

10 Campbell Drive, Phoenix, Dublin 24 Phone: 01-4527110 Email: dhalpin@djha.com

Project:	NEW SLATE CLAD PITCHED ROOFTOP DWELLING AT MOSH THE DRIVE, MILLERBROOK LANE, TULLAGHTURK.	Scale	1:50 @ A3.	Drawn	DJH
Drawing Title	PROPOSED REAR ELEVATION.	Drawing No	10-02-22	Rev	
Applicant:	MR. BRENDAN BRIDGEMAN.	Date	Feb 2022.	Chk	JK