



PLANNING PERMISSION DRAWING ONLY  
 ALL WORK SHALL COMPLY WITH 1997/2000 & 2002 BUILDING  
 REGULATIONS AND STANDARD CONSTRUCTIONAL  
 DETAILING TO BE AS HOMEROND HOUSE BUILDING MANUAL.

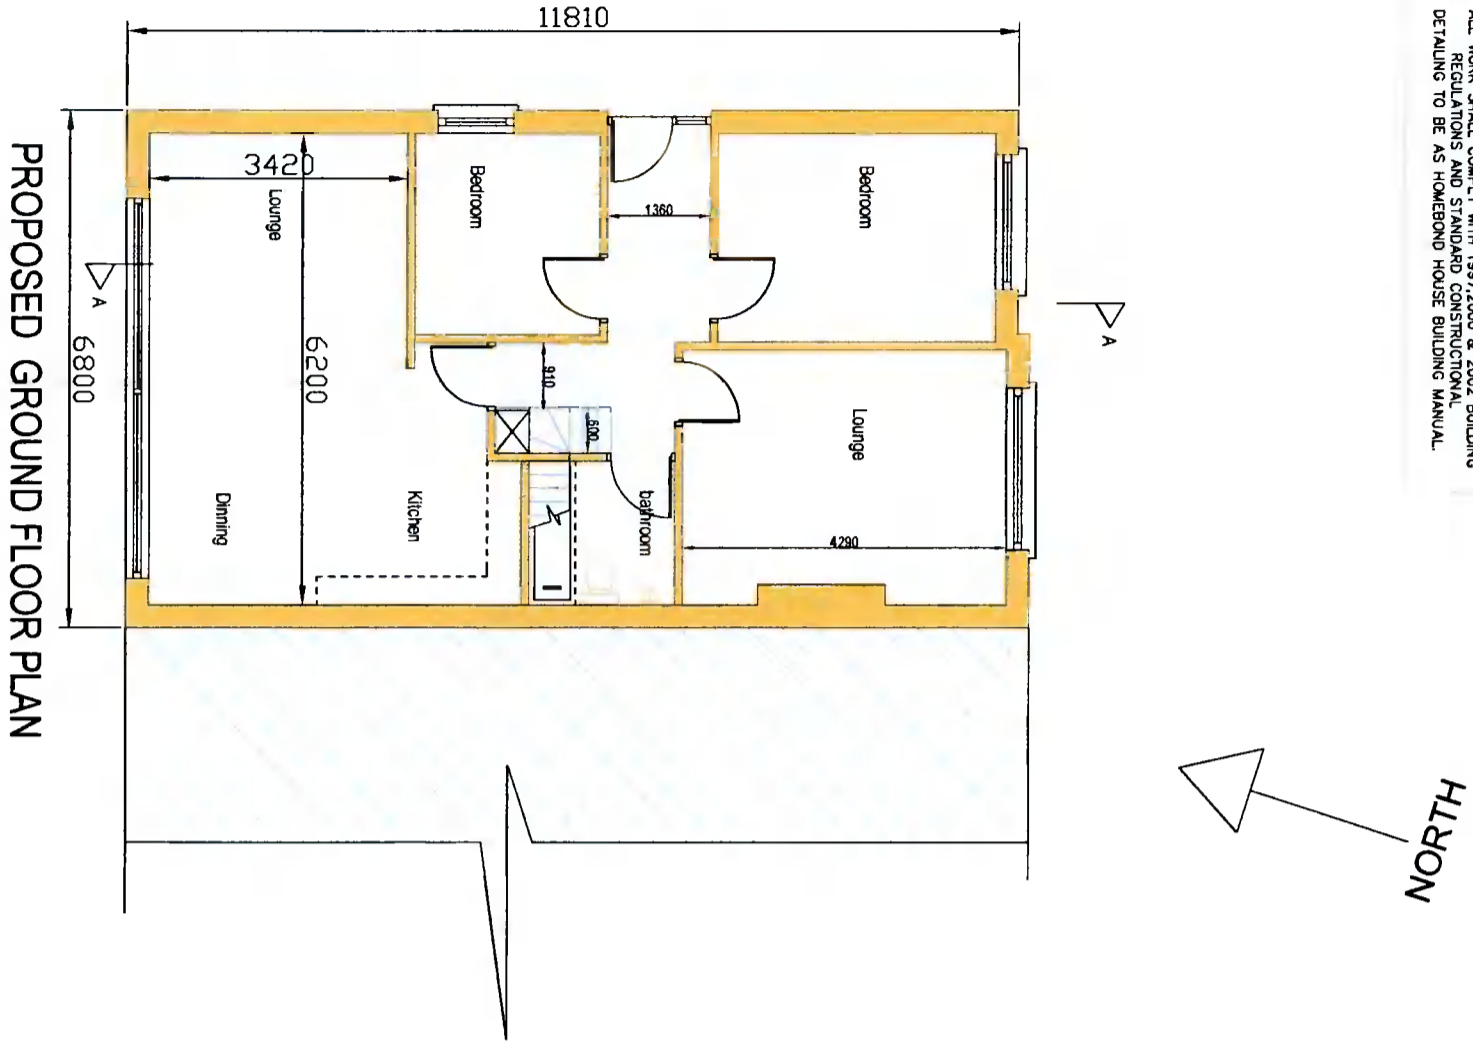

PROPOSED GROUND FLOOR PLAN

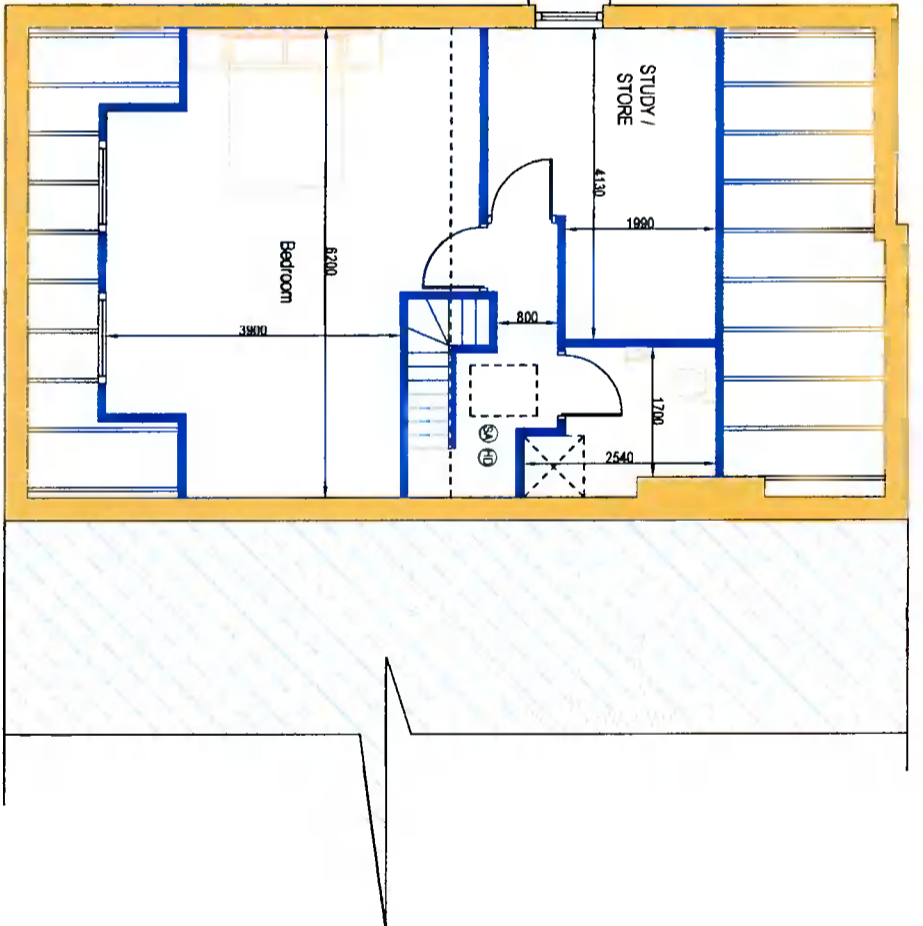

PROPOSED ATTIC PLAN

**PLANNING DRAWING**  
 NOTE  
 ALL MEASUREMENTS, HEIGHTS, WEIGHTS, LENGTHS AND CONSTRUCTIONAL DETAILS  
 TO BE CHECKED AND VERIFIED BY THE BUILDING CONTROL, SUPERVISOR OF WORKS  
 THE DRAWING IS NOT VALID UNLESS THE ALL METHODS OF CONSTRUCTION, DIMENSIONS AND MATERIALS  
 USED, ARE STRICTLY IN ACCORDANCE WITH THE CURRENT BUILDING REGULATIONS.



H2B 20 MOY VIEW KILDALKEY CO MEATH		tel: 01 4030922 / 087 1326871	
project:	PROPOSED ATTIC CONVERSION	project number:	2011-12
	88 CHERRYWOOD GROVE CLONDALKIN	date:	22/12/2021
CLIENT :	RORY MC GRATH	drawing number:	2010-2A
subject:	PROPOSED PLANS	designed by:	JACKIE QUINN
		checked by:	BRENDAN JOHNSTON
		scale:	1:100
		size:	A3

PLANNING DRAWINGS ONLY