


ex. dwelling. _____
 proposed extension. _____
 proposed boundary wall. _____
 proposed solid structure up to floor level. _____
 proposed insitu concrete foundations. _____
 exposed ex. 300 dia. surface water concrete pipe
 to be encased in 150 lead concrete & back fill with
 topsoil.

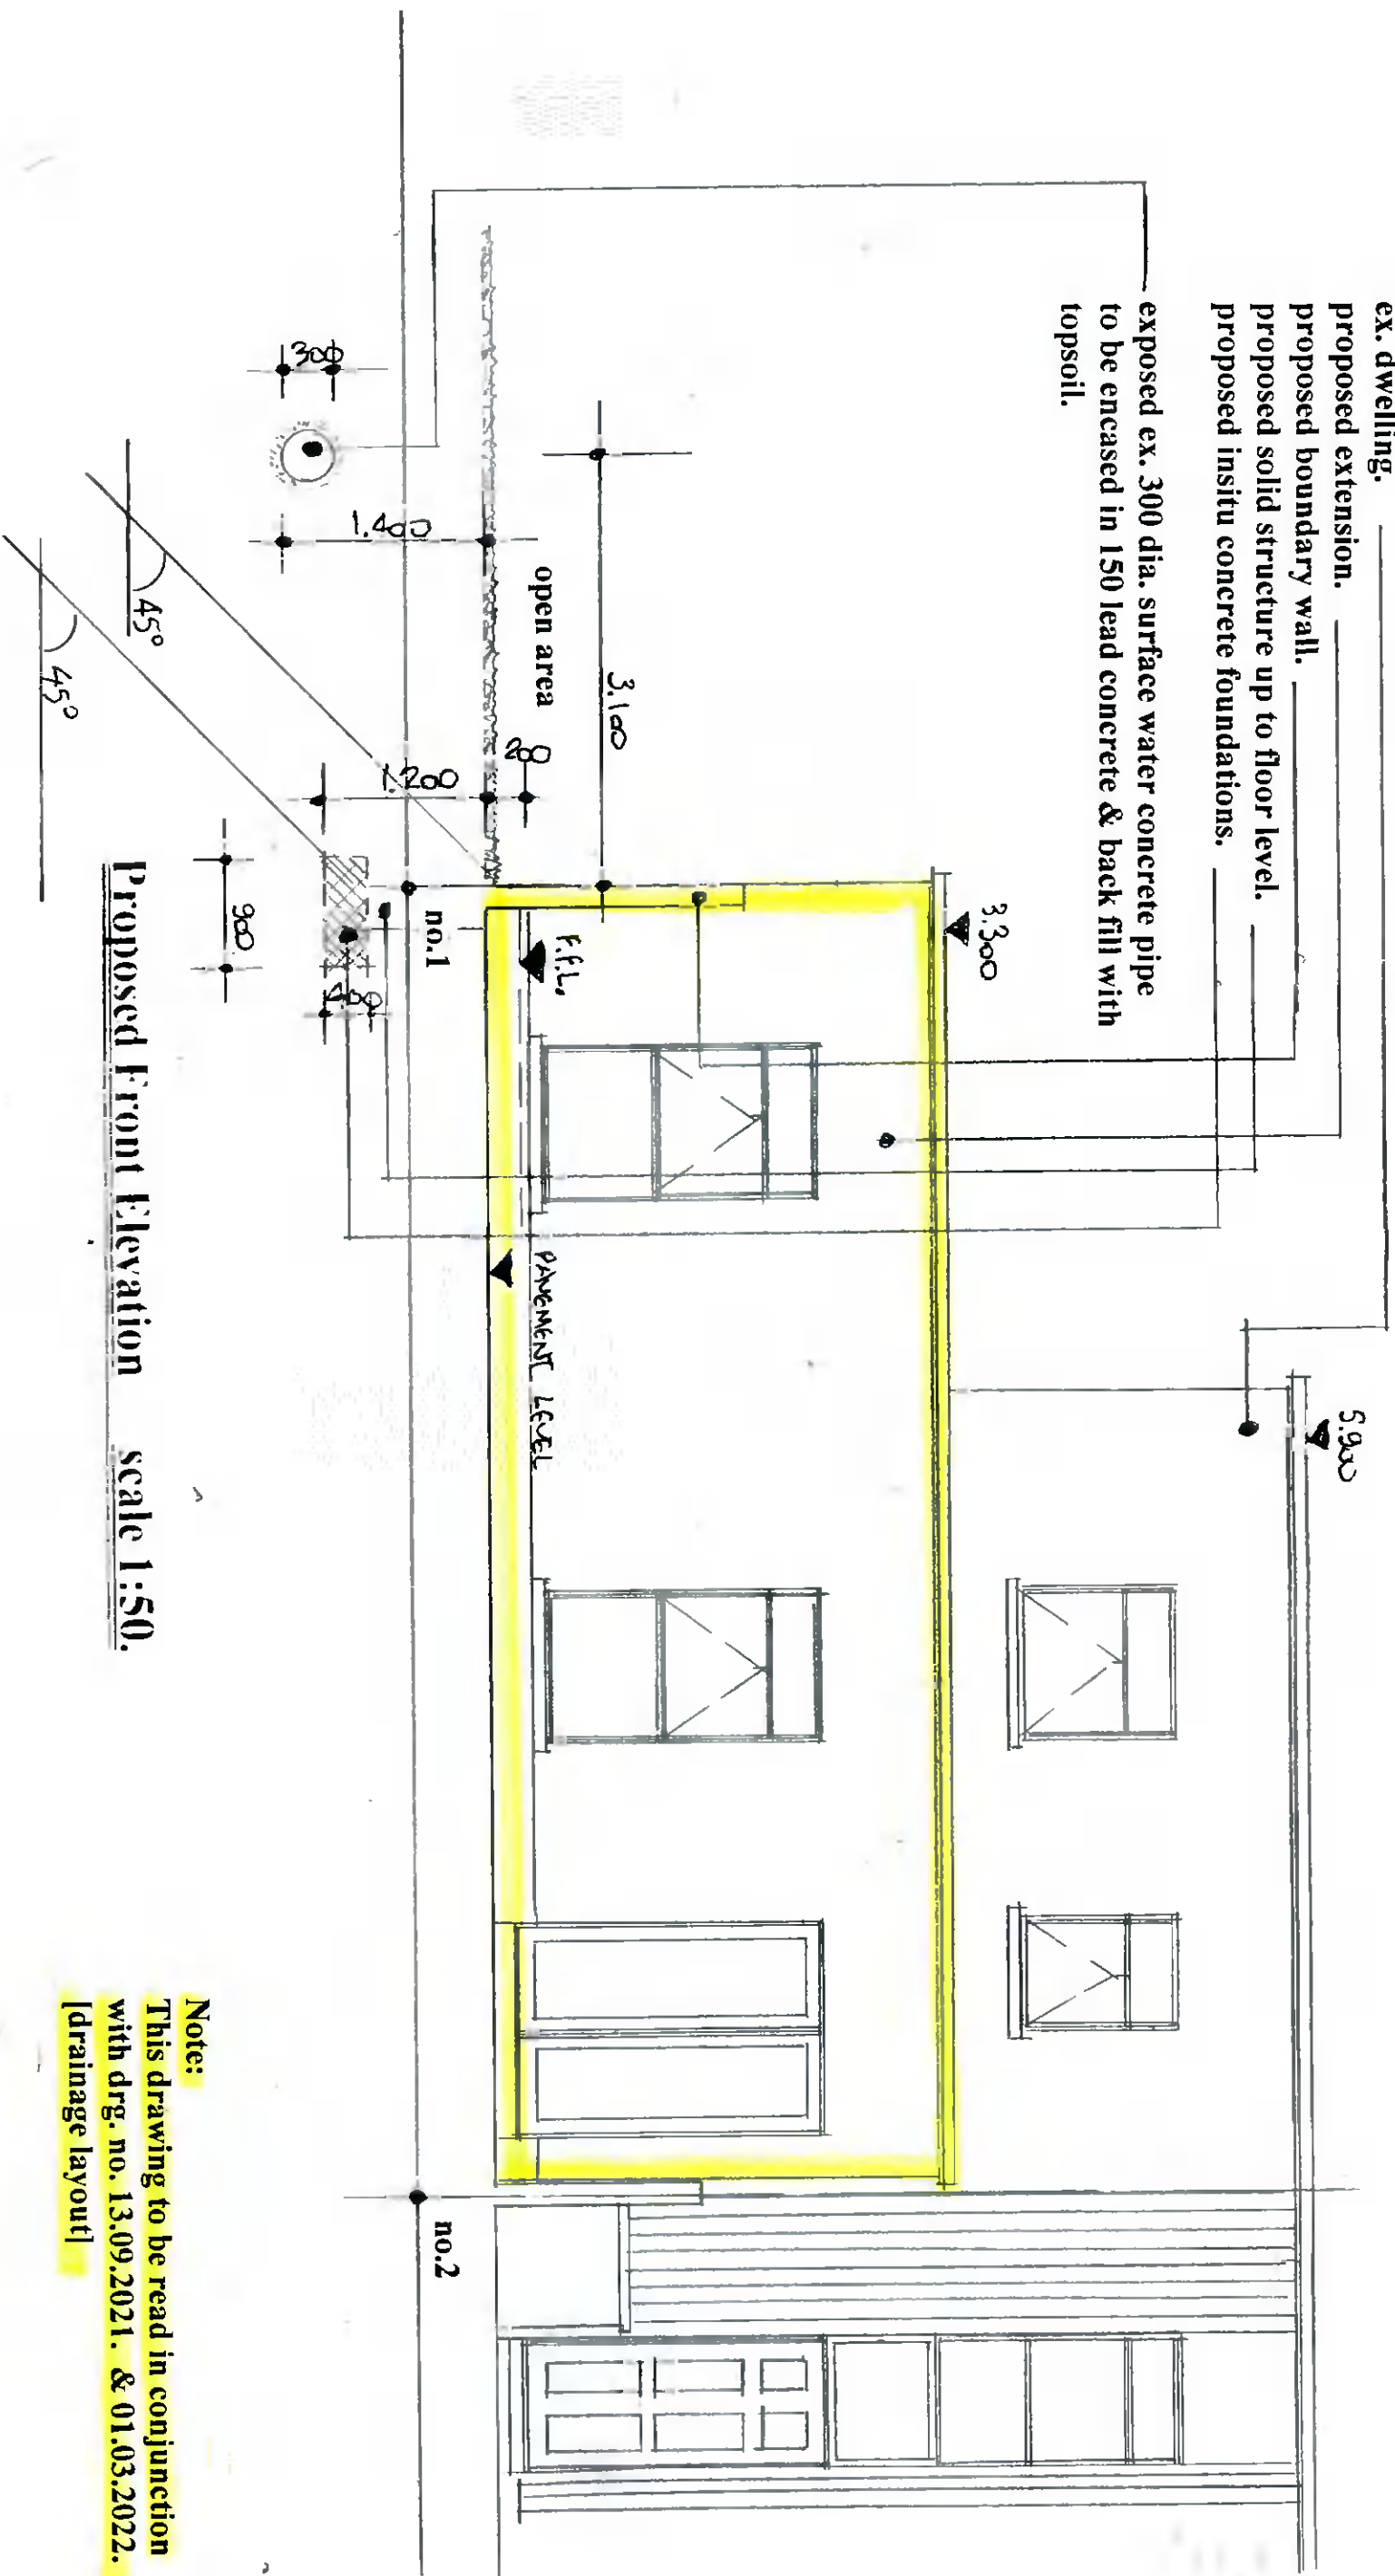

Proposed Front Elevation scale 1:50.

Note:
 This drawing to be read in conjunction
 with drg. no. 13.09.2021. & 01.03.2022.
 [drainage layout]

Drawing No. 02.03.2022

DESMOND J. HALPIN & ASSOCIATE
 PLANNING & BUILDING DESIGN CONSULTANT
 15, Carriglea Drive,
 Firhouse,
 Dublin 24.
 Phone NO.: 014523710
 Mobile No: 087973459
 Registered Company No: 11136
 E-Mail : DesHALPIN15@GMail.com