



Existing Ground Floor Plan
Floor Area 61m sq.

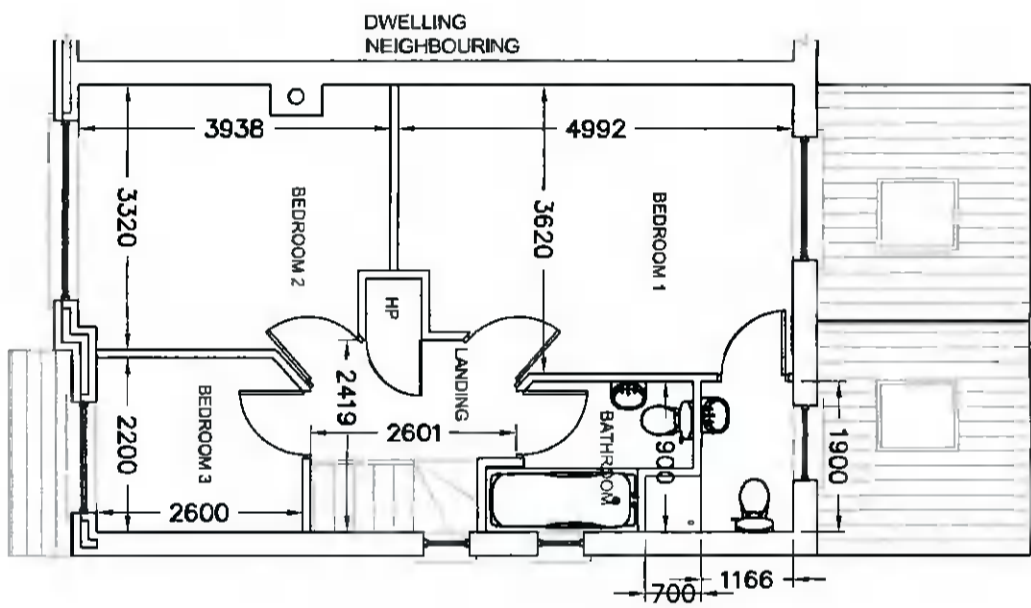

Existing First Floor Plan
Floor Area 48m sq.

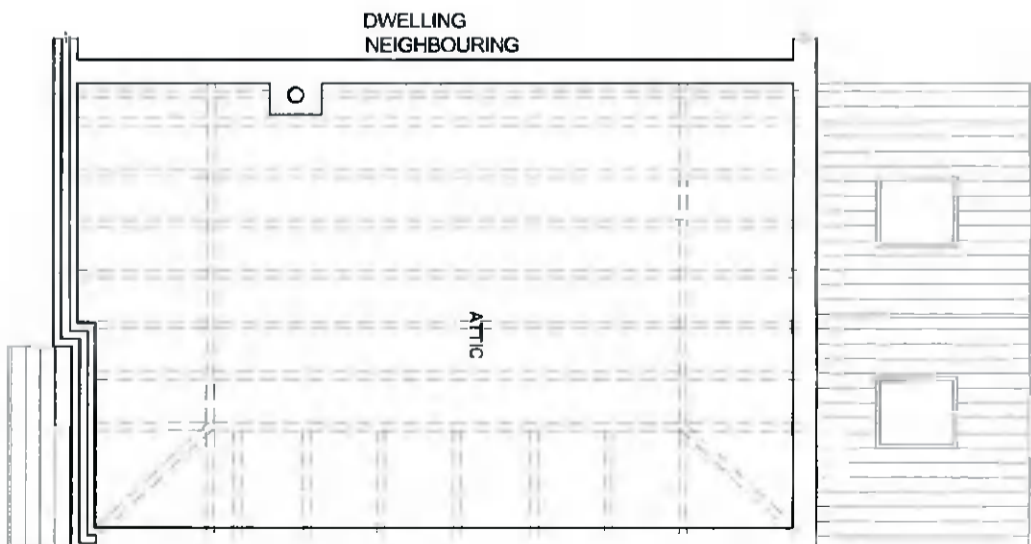

Existing Attic Plan
Floor Area 0m sq.

REV: P	ISSUED FOR PLANNING	TW	FEB' 2022
REV: REMISION TITLE:		DRN: CHD:	DATE:

Architectural Planning

4 CARRIGMORE CLOSE, AYLESBURY,
Dublin 24 - Ph: 01 4148358

CLIENT:
PETER MEAGHER

JOB TITLE:
PROPOSED WORKS AT 18 WOODSTOWN
LANE, KNOCKLYON, DUBLIN 16

TITLE:
EXISTING FLOOR PLANS

SCALE: 1:100	INITIALS: TW	DATE: FEB' 2022
JOB No: S474	DRAWING No: 001	REV: P

NOTES:

This drawing is to be read in conjunction with all relevant Engineers drawings.
Do not scale use figured dimensions ONLY.
All dimensions in millimeters unless otherwise stated.
All dimensions to be checked on site.
All building works to comply with current building regulations & in accordance with Homebond Standards.

THIS DRAWING IS ISSUED FOR PLANNING PERMISSION ONLY, AND IS NOT A CONSTRUCTION DRAWING